


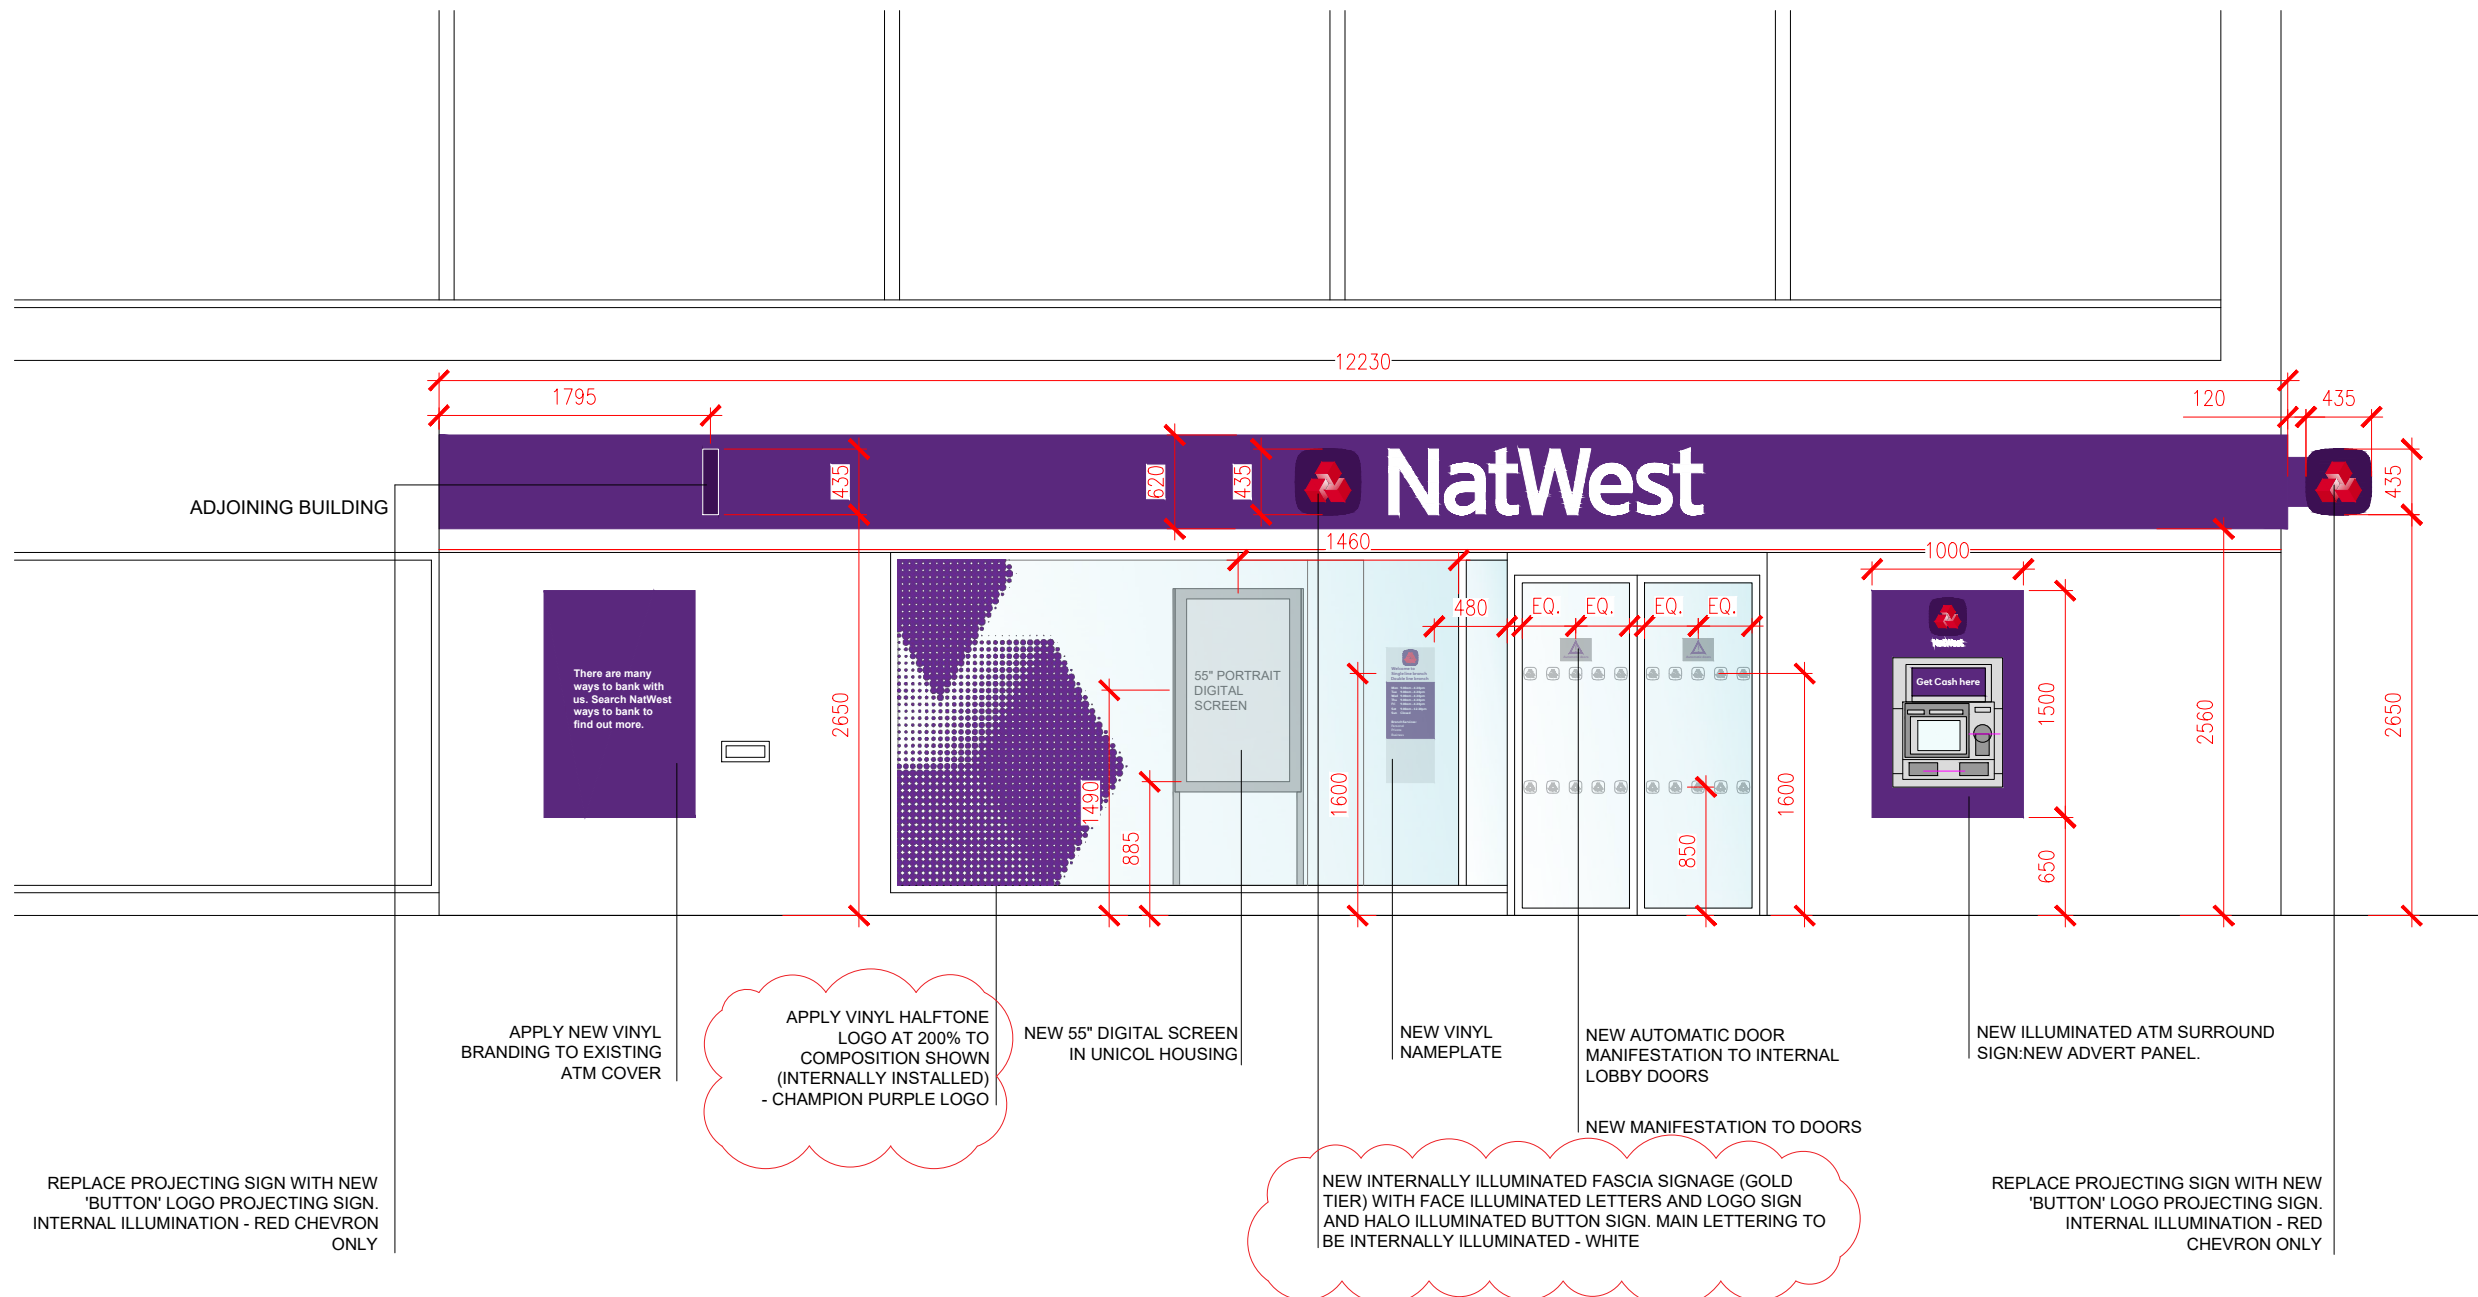

EXTERNAL	
PROPOSED SCOPE	Deep clean shop front and make good (gutter clearing and graffiti removal etc. as required). Repair all aspects as required. Remove window posters. Remove all weeds. Remove all slip bins and make good. Maintain lighting and repair and re-lamp with LED / Energy Saving.
SPECIALIST SIGNAGE CONTRACTOR	Specialist signage contractor to check all heights and sizes on site and all statutory consents are in place prior to manufacturer of proposed signage shown.
FASCIA PANEL	REPLACE FASCIA SIGN WITH NEW BUTTON LOGO
PROJECTING SIGN	REPLACE PROJECTING SIGN WITH NEW
ATM SURROUND	REPLACE ATM SURROUND WITH NEW BUTTON LOGO
ATM ADVERT PANEL	REPLACE TO NEW STANDARDS
NAMEPLATE	REPLACE WITH NEW VINYL SIGN
MANIFESTATIONS	INSTALL NEW "HALF TONE" GRAPHIC AS SHOWN INSTALL NEW AUTOMATIC DOOR AS SHOWN INSTALL NEW MANIFESTATION
DIGITAL SCREEN	NEW 55" DIGITAL SCREEN; UNICOL HOUSING
LETTERBOX	REMOVE EXISTING SIGN ABOVE LETTERBOX



rev	date	description	drawn	checked
C	11/04/23	UPDATED TO COUNCIL COMMENTS	KL	MD
B	17/03/23	UPDATED TO CP ISSUE	KL	MD
A	16/02/23	UPDATED TO RECEIVED COMMENTS	KL	MD



address  
NW TOTTENHAM COURT ROAD  
45 TOTTENHAM COURT ROAD  
LONDON  
W1T 2EA

ref no. - sortcode -

description  
ELEVATION 1  
AS PROPOSED  
REFRESH - LARGE

status  
CONTRACTOR'S PROPOSAL

IPMS1	-	sqm	-
IPMS2	-	sqm	-
IPMS3	-	sqm	-

scale	1:50	paper size	A3	brand	
drn	date	chk	date		
CL	26/01/23	MD	27/01/23		

nw drawing number  
E7427-GA-E1

rev.  
C

