




DELTA BRAVO GROUP LTD NOTES:
 Proposed plans & elevations have been prepared on the basis of drawings: 48601bwis-01 provided by Survey Solutions to Delta Bravo Ltd. Delta Bravo Ltd accept no liability for the accuracy or completeness of the original drawings. "As-built" unit must be checked against the drawings prior to any works.
 Delta Bravo Group Ltd copyright. This drawing shall not be reproduced without express written permission from DBG.
 Delta Bravo Group accept no responsibility or liability for drawing alterations carried out by others and have not checked such alterations.
 This drawing shall not be scaled to ascertain any dimensions.
 Asbestos survey required prior to commencement.
 Contractor/Structural Engineer to confirm load bearing walls.

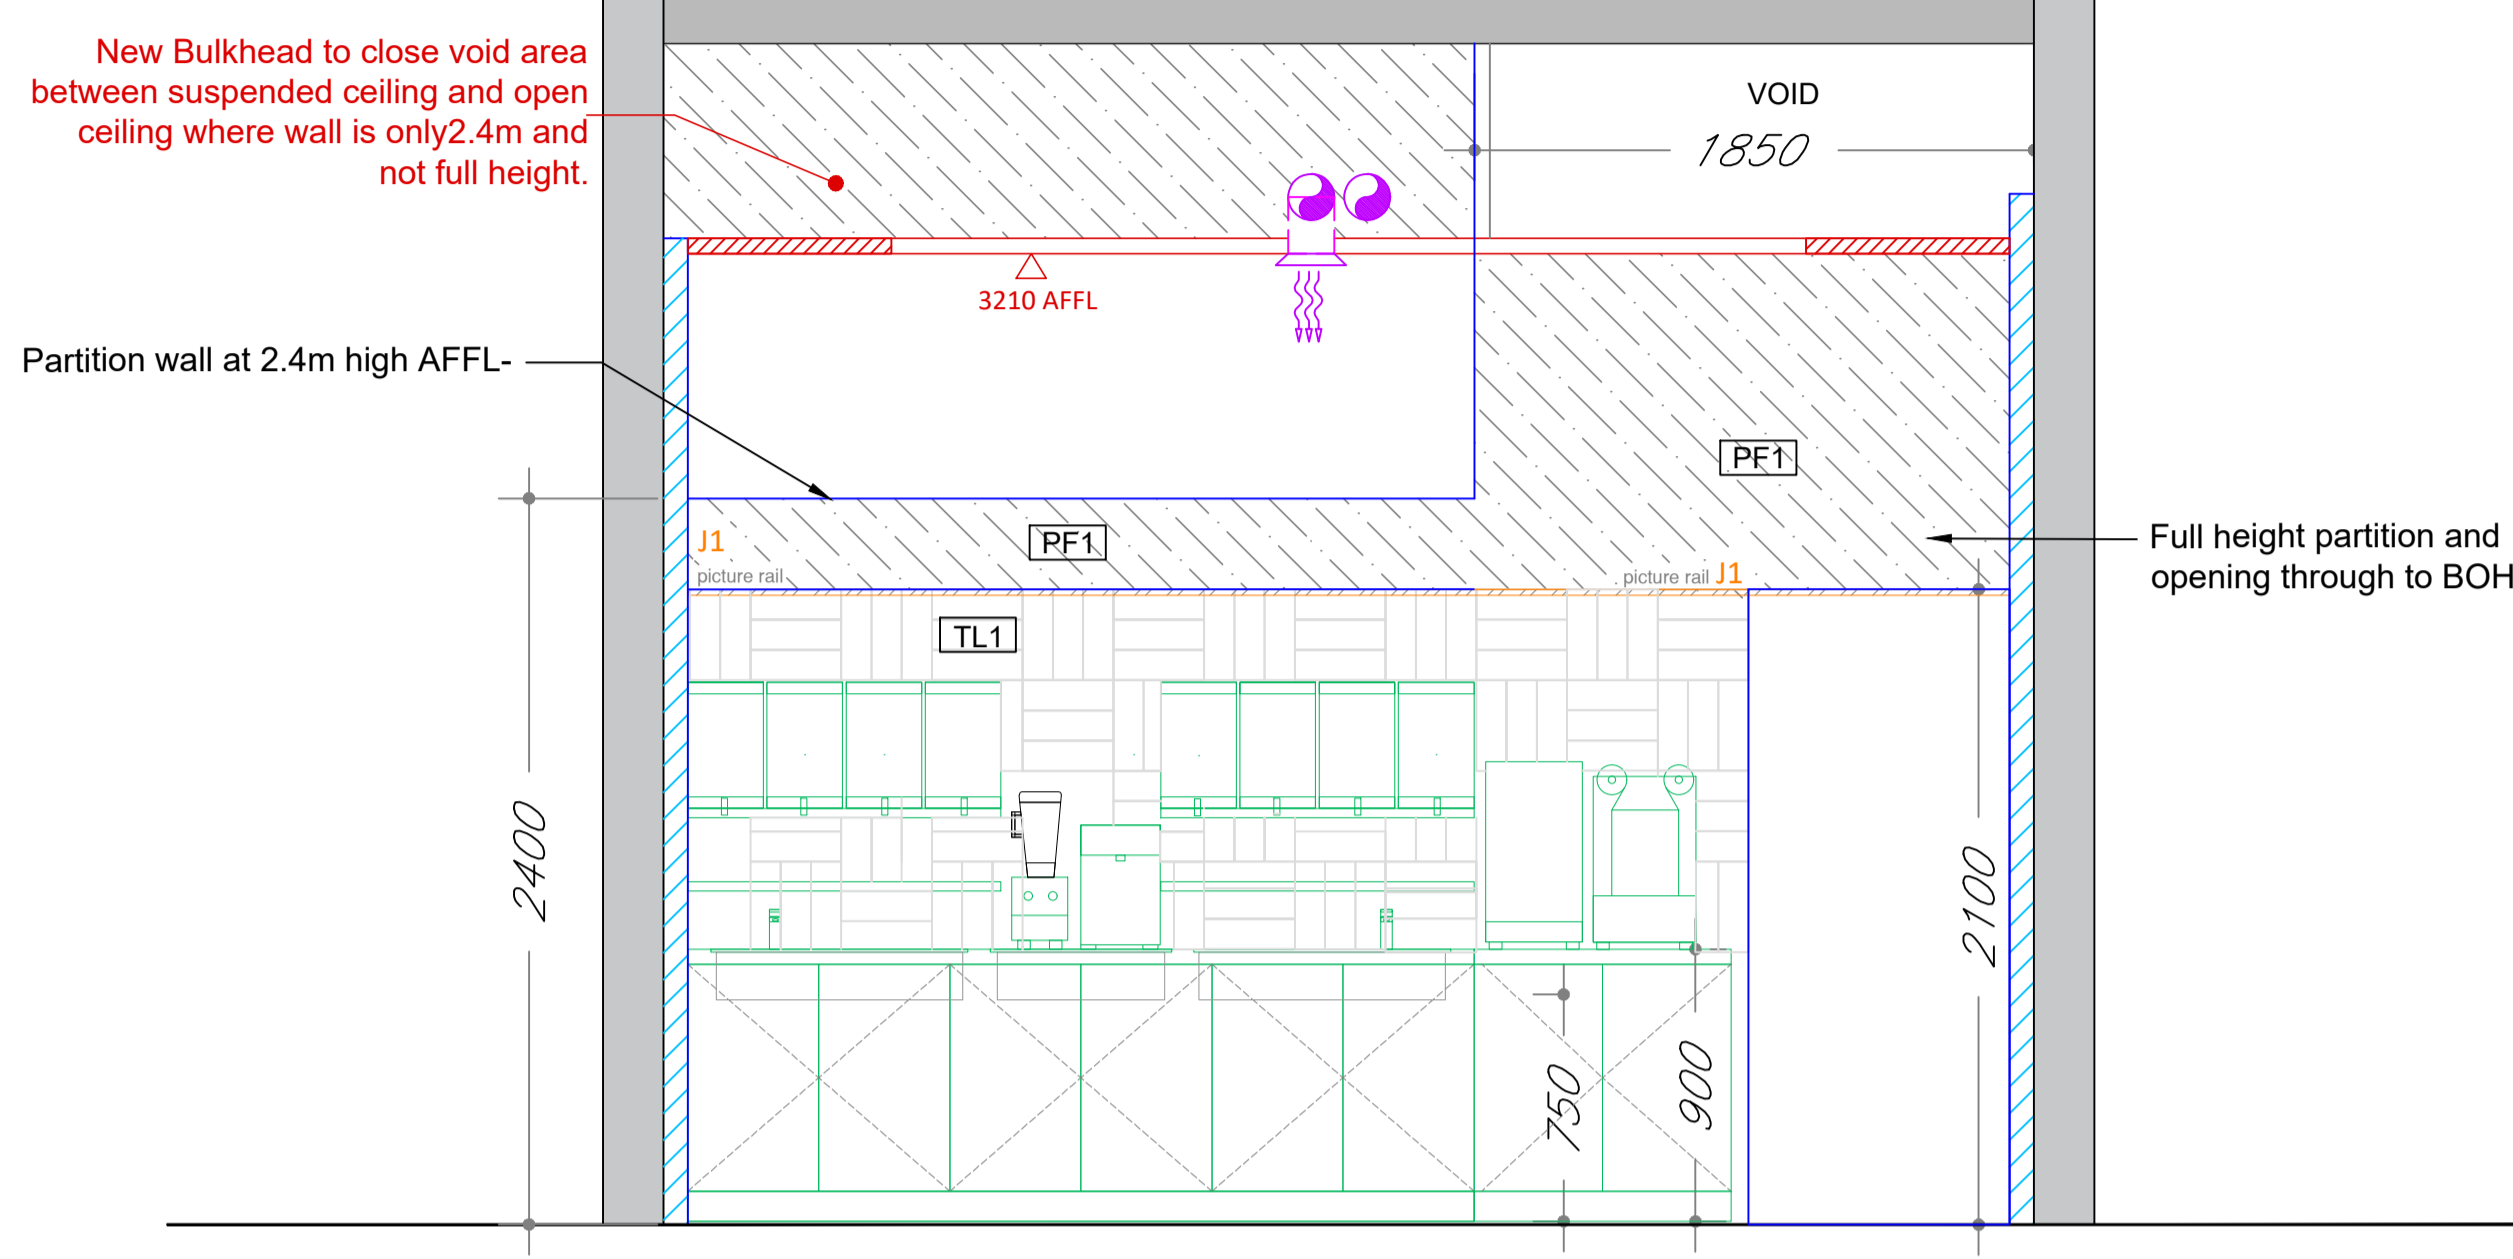


A Section X - X' - Preparation Area
 Scale 1:25 @A1

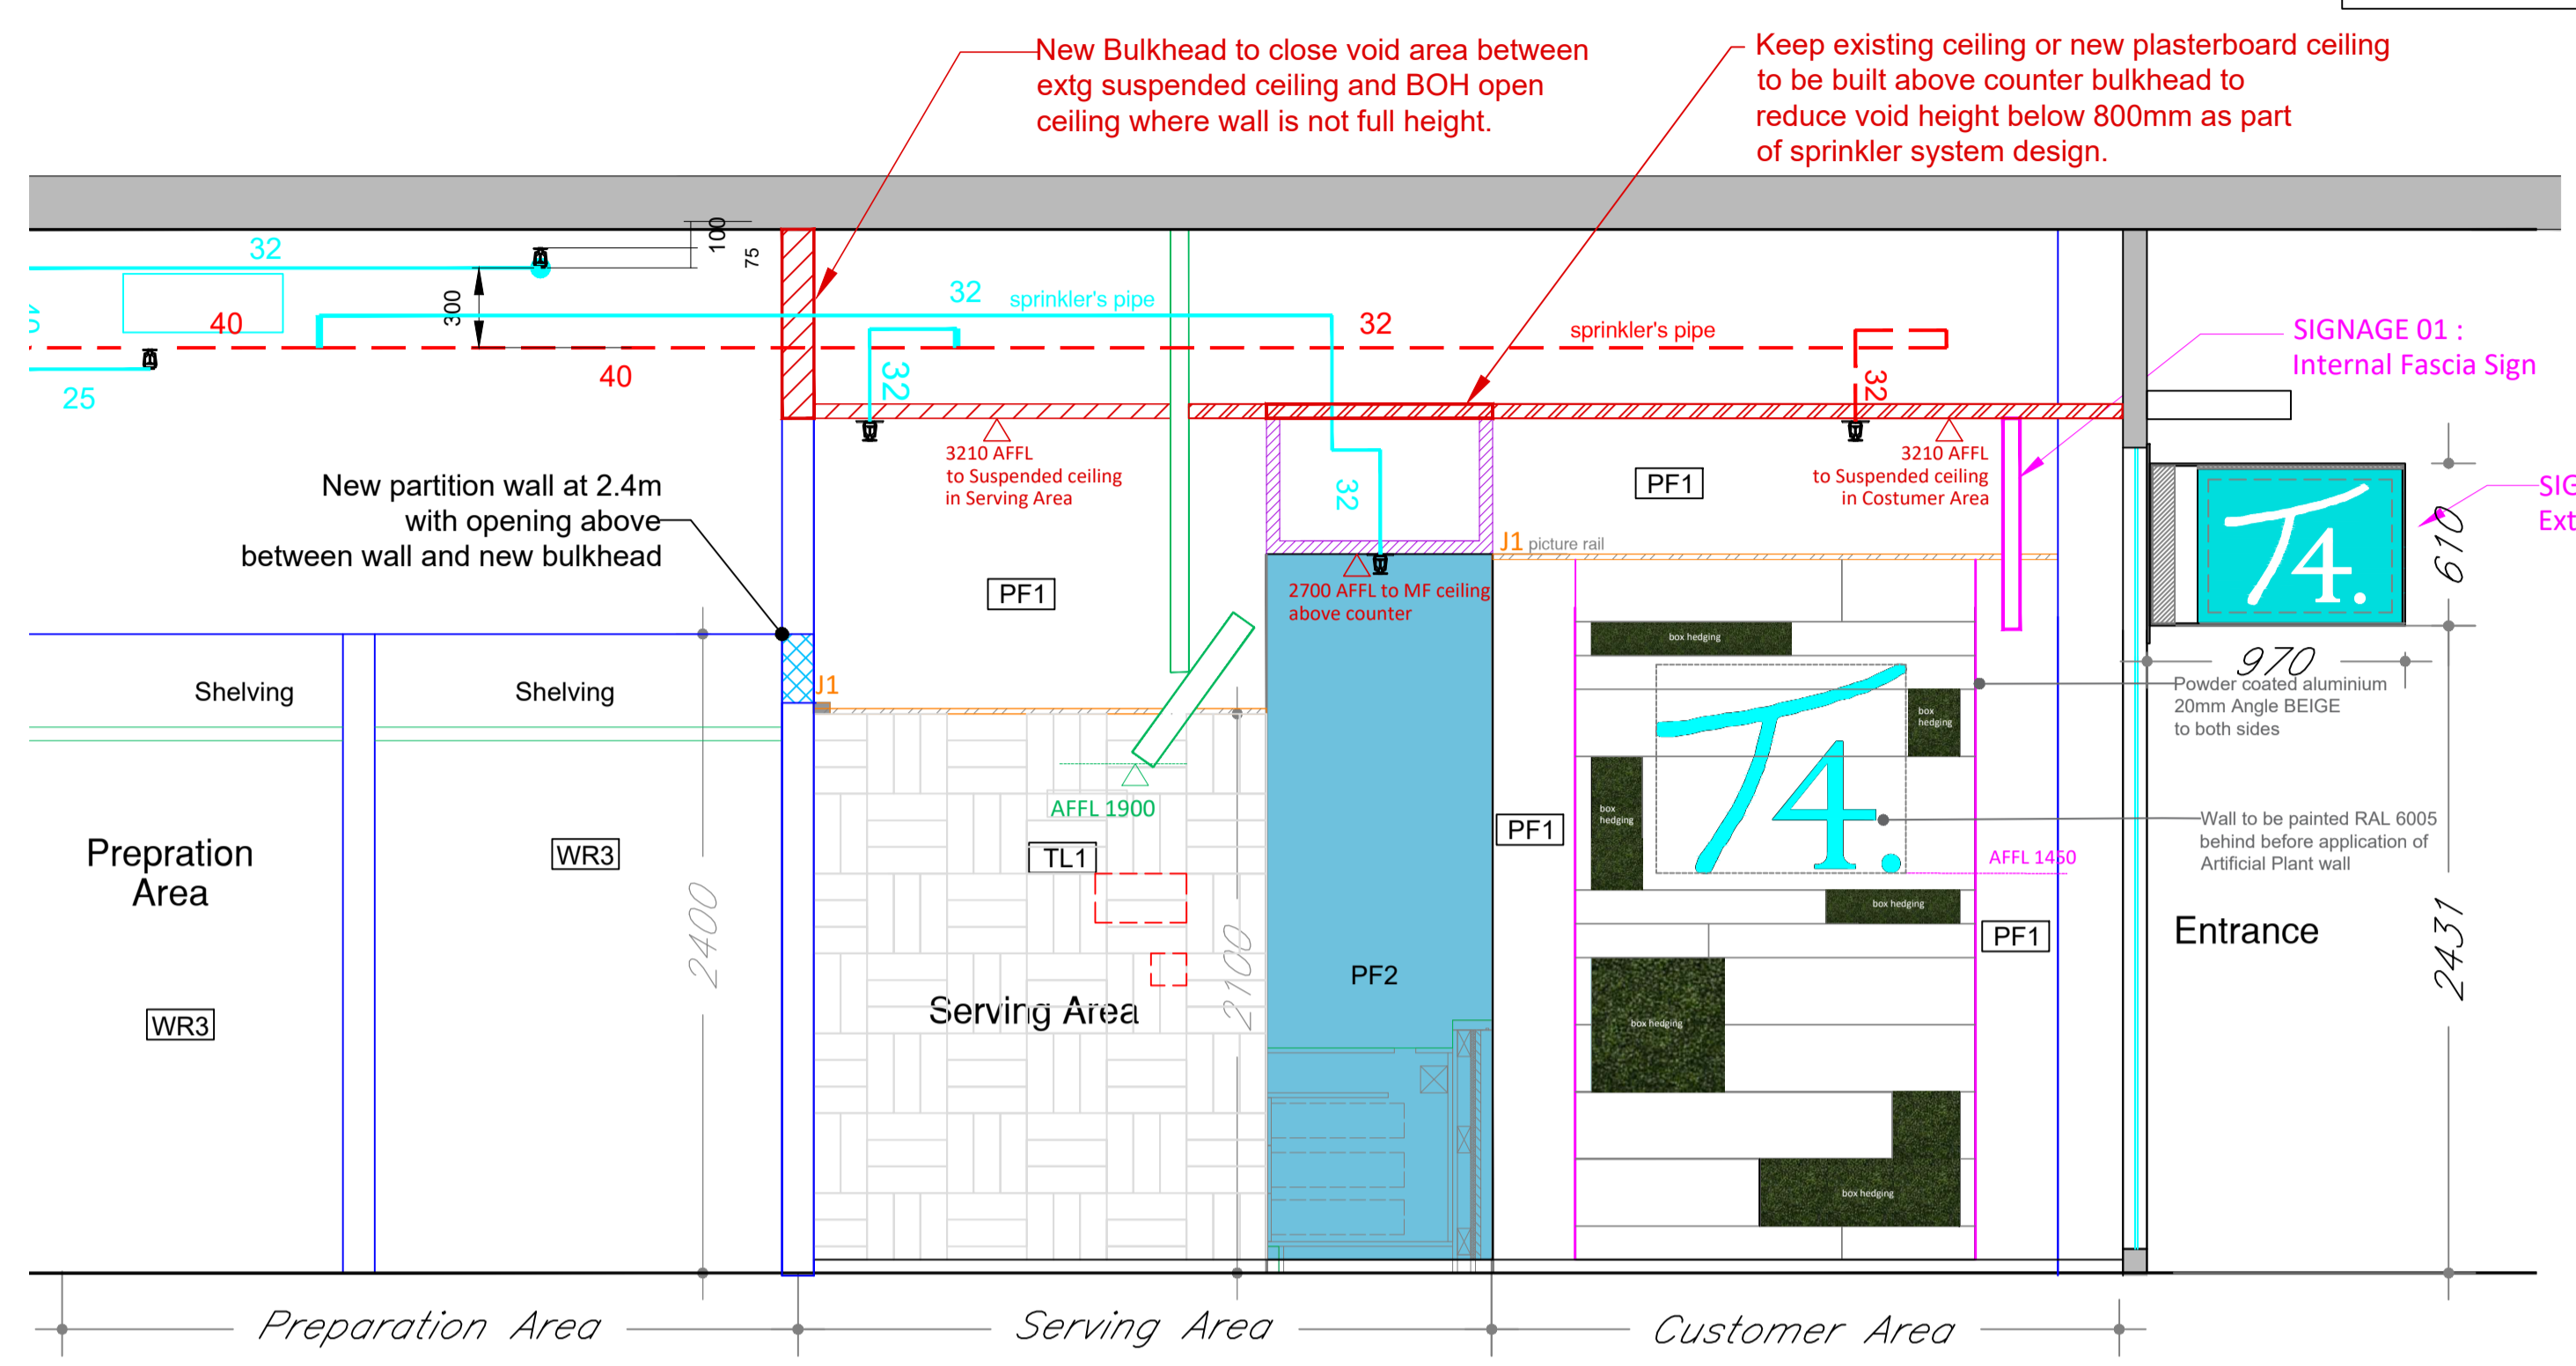

B Section Y - Y' - Serving and Customer Area
 Scale 1:25 @A1

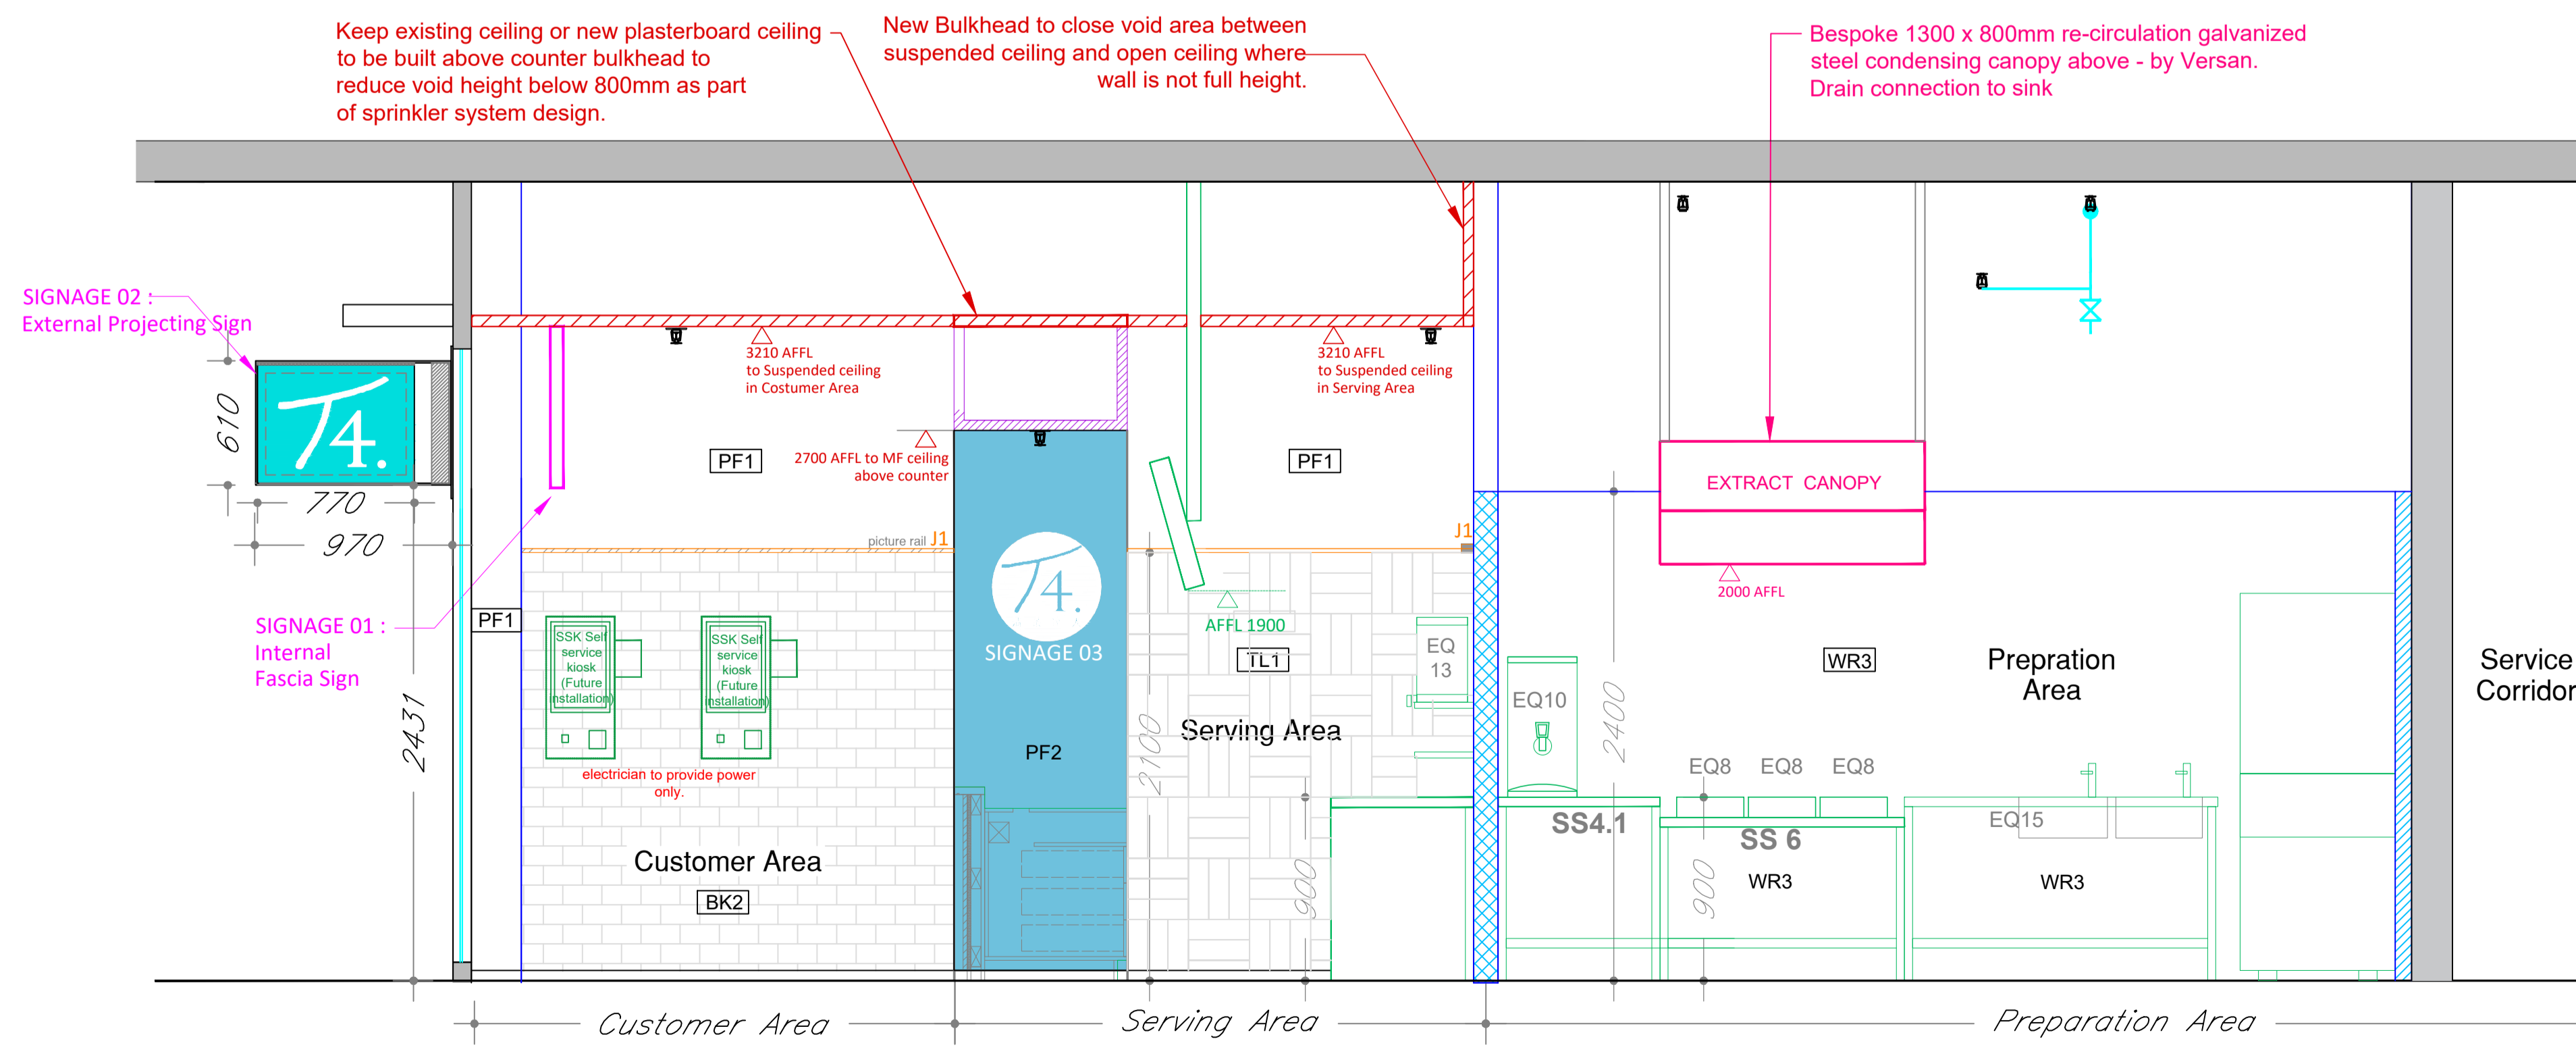

C Section Z - Z'
 Scale 1:25 @A1

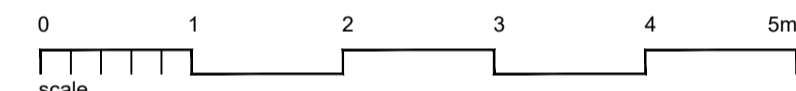

REV	AMENDMENT	DATE
A	Added new section, revised bulkheads and added sprinkler system.	08.06.23

NOTES:
 CONTRACTORS MUST VERIFY ALL DIMENSIONS ON SITE BEFORE COMMENCEMENT OF ANY WORK OR PREPARING MANUFACTURING DRAWINGS
 ANY DISCREPANCIES ON THIS DRAWING ARE TO BE NOTIFIED TO THE DESIGNER IMMEDIATELY

DELTA BRAVO LIMITED
 DESIGN * CONSTRUCTION * SHOPFITTING * PROJECT MANAGEMENT
 Academy House
 London Road
 Camberley
 Surrey
 GU15 3HL

CLIENT	T4	
PROJECT	Unit 34 Brunswick Centre, London, WC1N 1AE	
TITLE	PROPOSED SECTIONS	
SCALE @ A1	DRAWN BY	DATE
1:50	MW	16.05.23
DRAWING No	REVISION	
DB566-SEC13	A	