



Detail 01 - York Stone Step 1  
Plan  
Scale 1:50

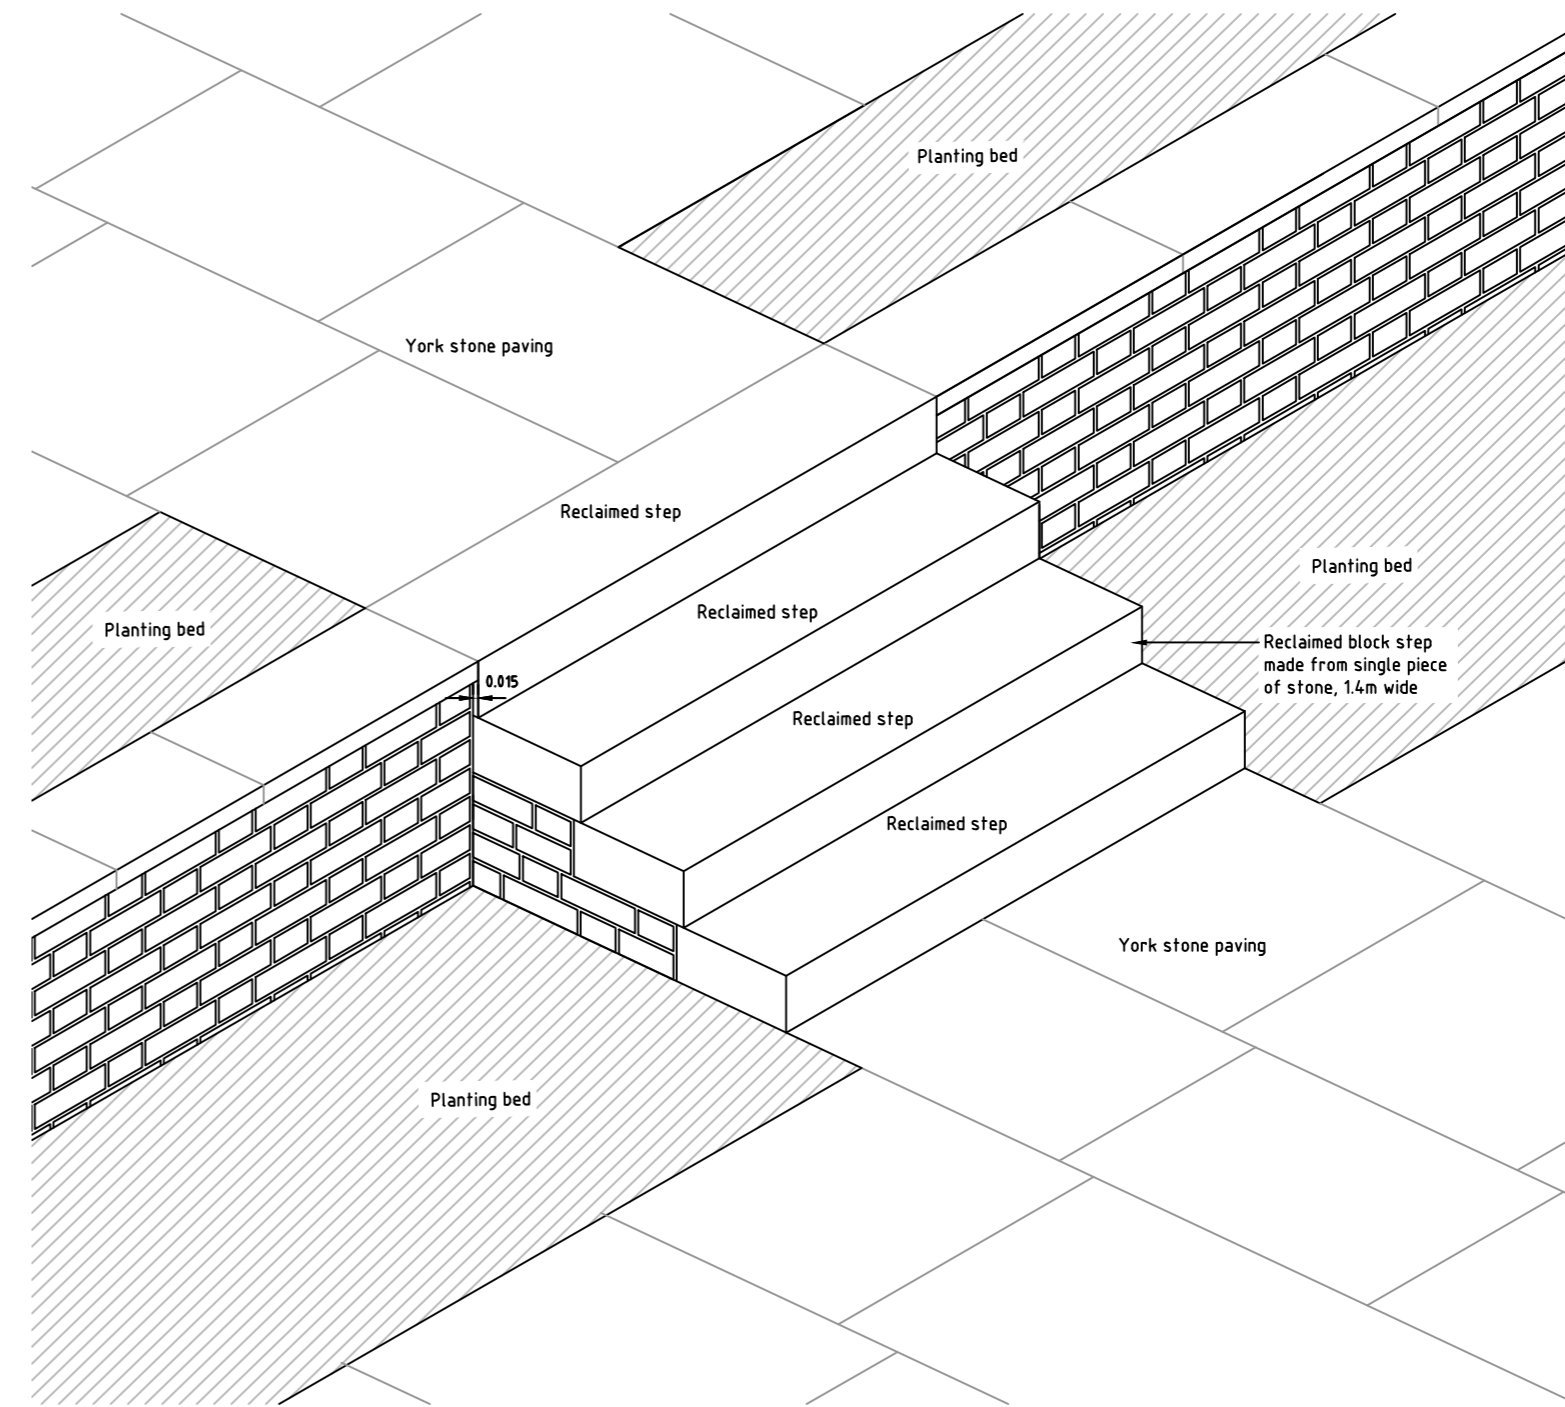

3 Dimensional View of York Stone Step 1  
NTS

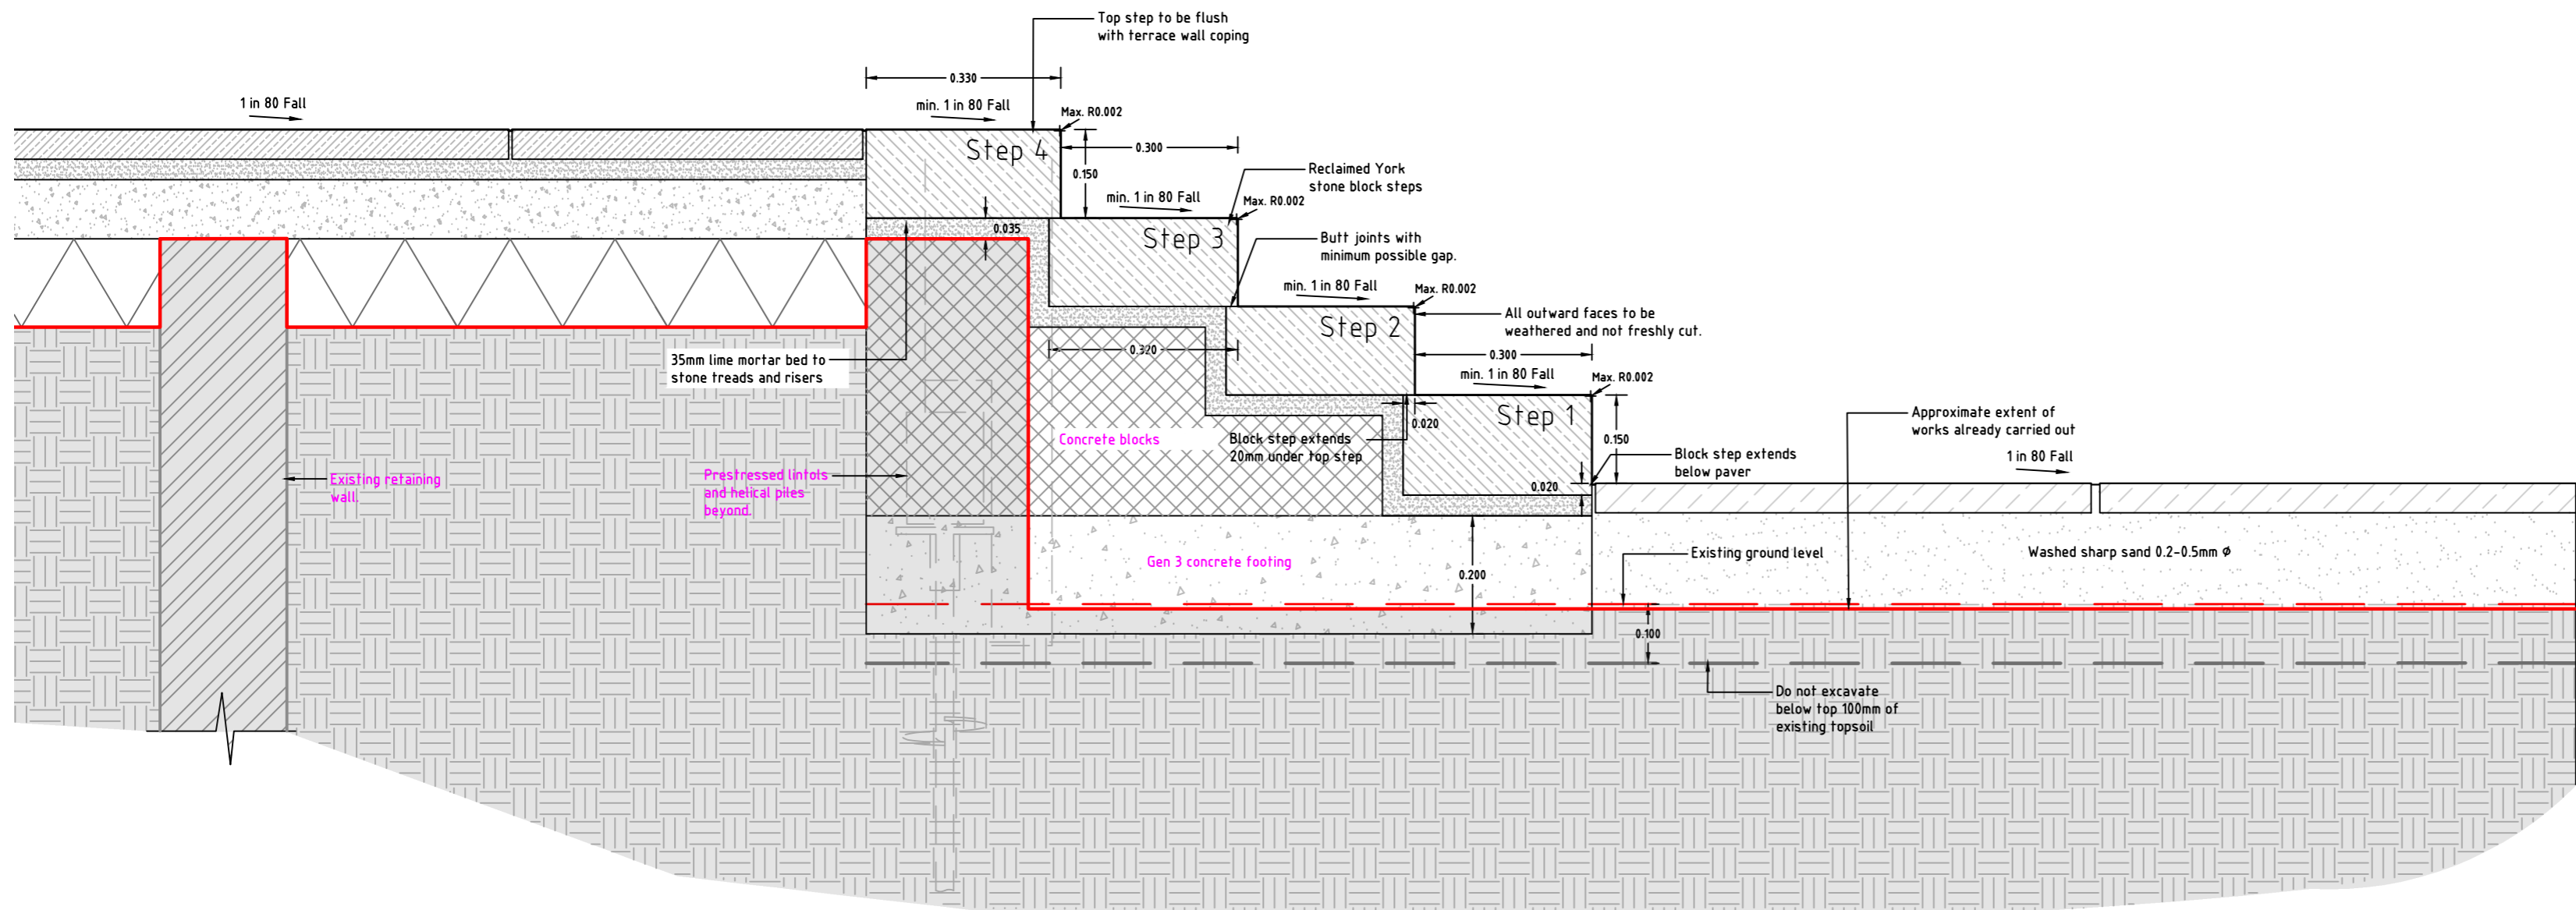

Detail 02 - York Stone Step 1  
Section  
Scale 1:10

Note:  
Sample of steps required for approval.  
Supplier:  
Company: Lichen Garden Antiques  
Contact: Darren Jones  
Tel: 07885 378688  
Email: darren@lichengardenantiques.com

Rev	Comment	Date
T01	Initial tender issue	27/03/2023

**Tom Stuart-Smith Ltd**  
The Dairy Studio  
Sergehill Ln, Abbots Langley WD5 0RZ  
Tel: +44 (0)207 253 2100

Status: For Tender  
Project: 7 The Grove  
Drawing: Steps 1 Details

Scale: As shown @ A2  
Dwg: 402-L-D-406 Rev: T01

Drawn: ET  
Date: 27/03/2023 ref: