



Detail 01 - Existing step and slab Plan  
Scale 1:50

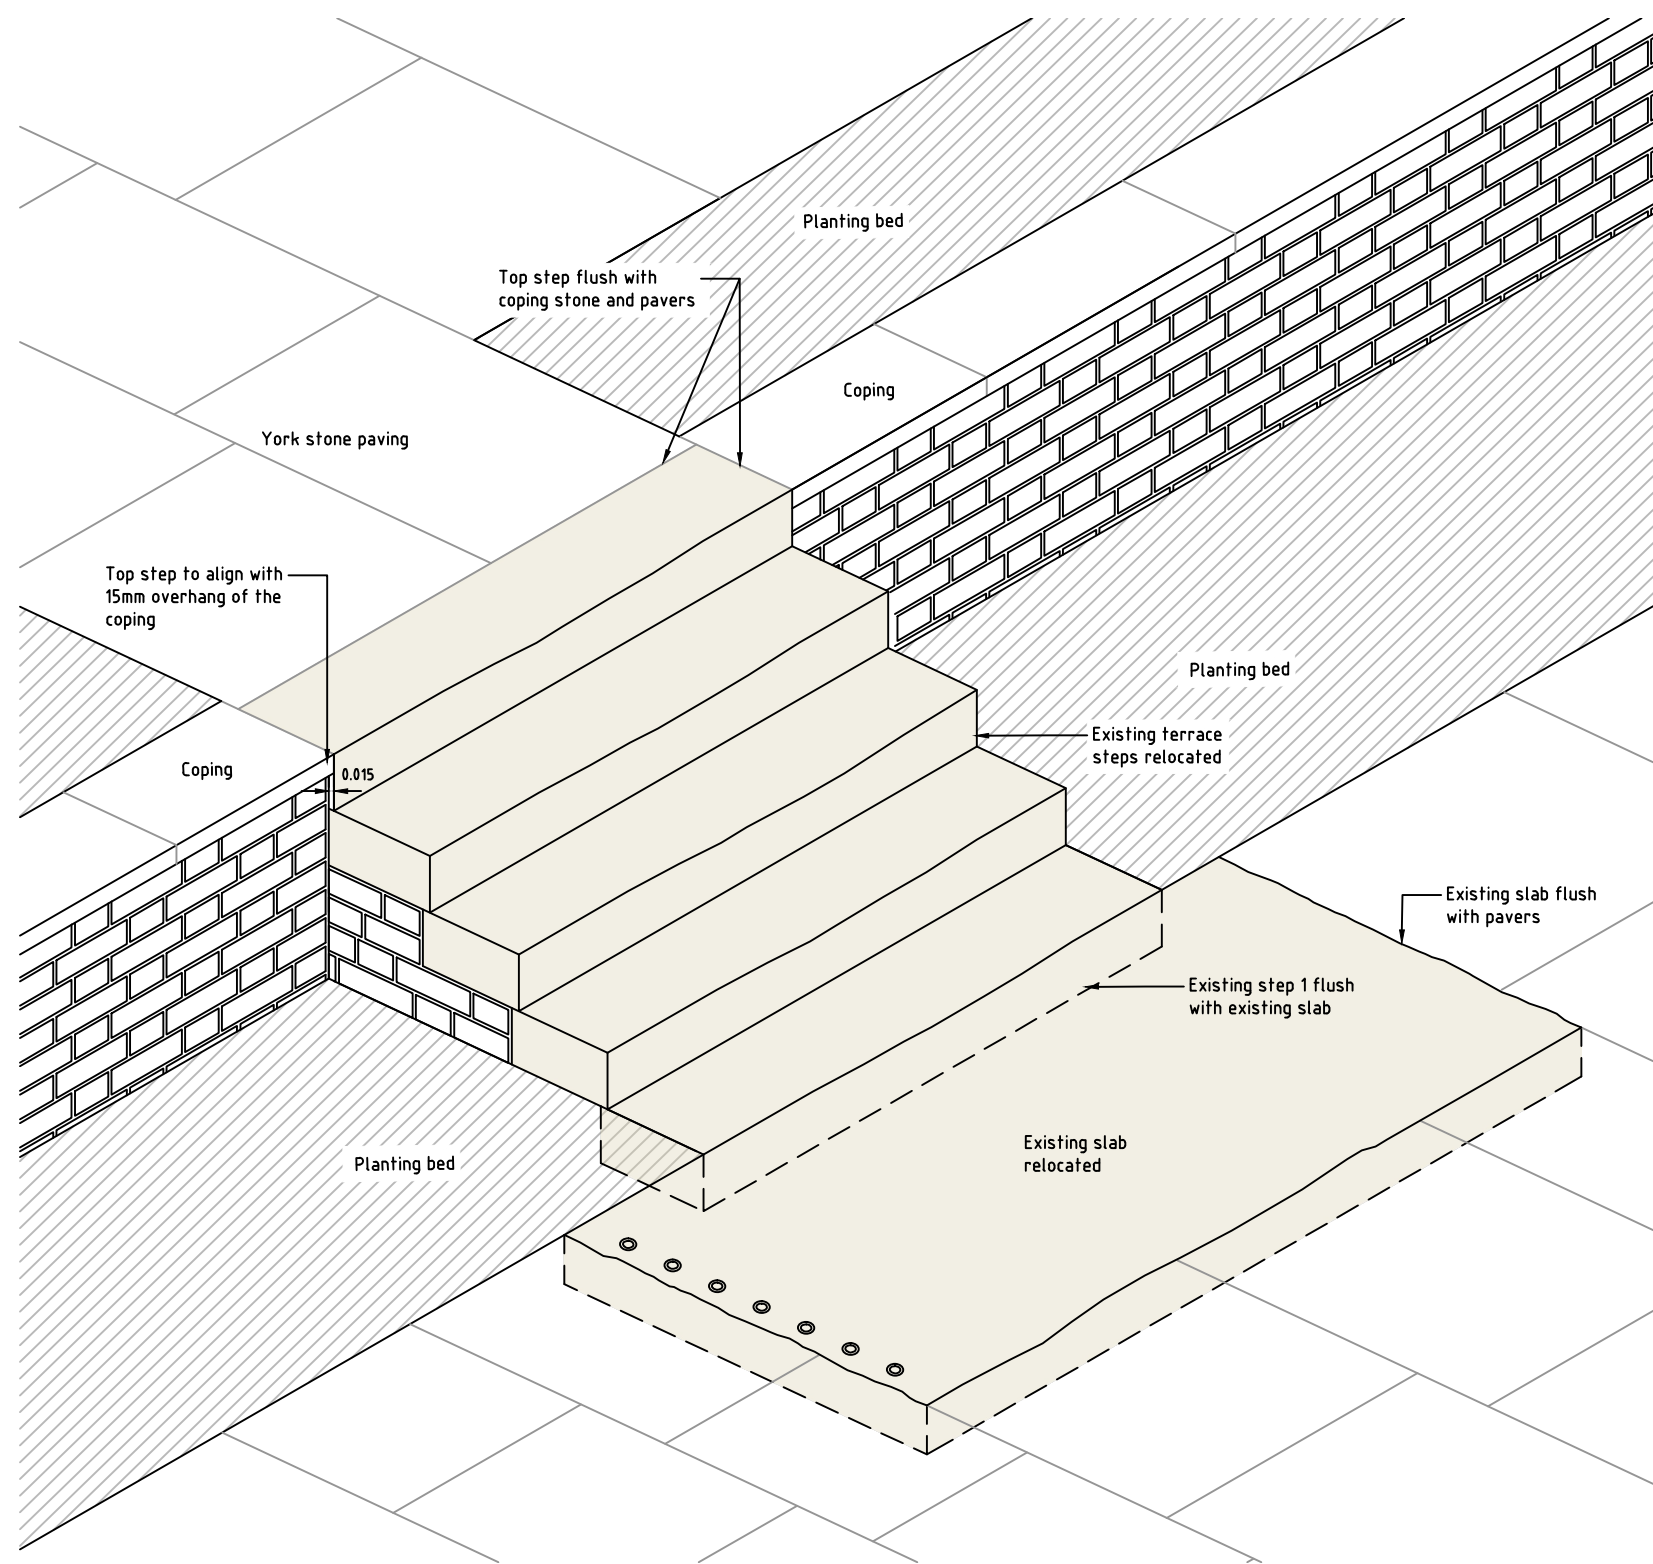

3 Dimensional View of Existing Step and slab NTS

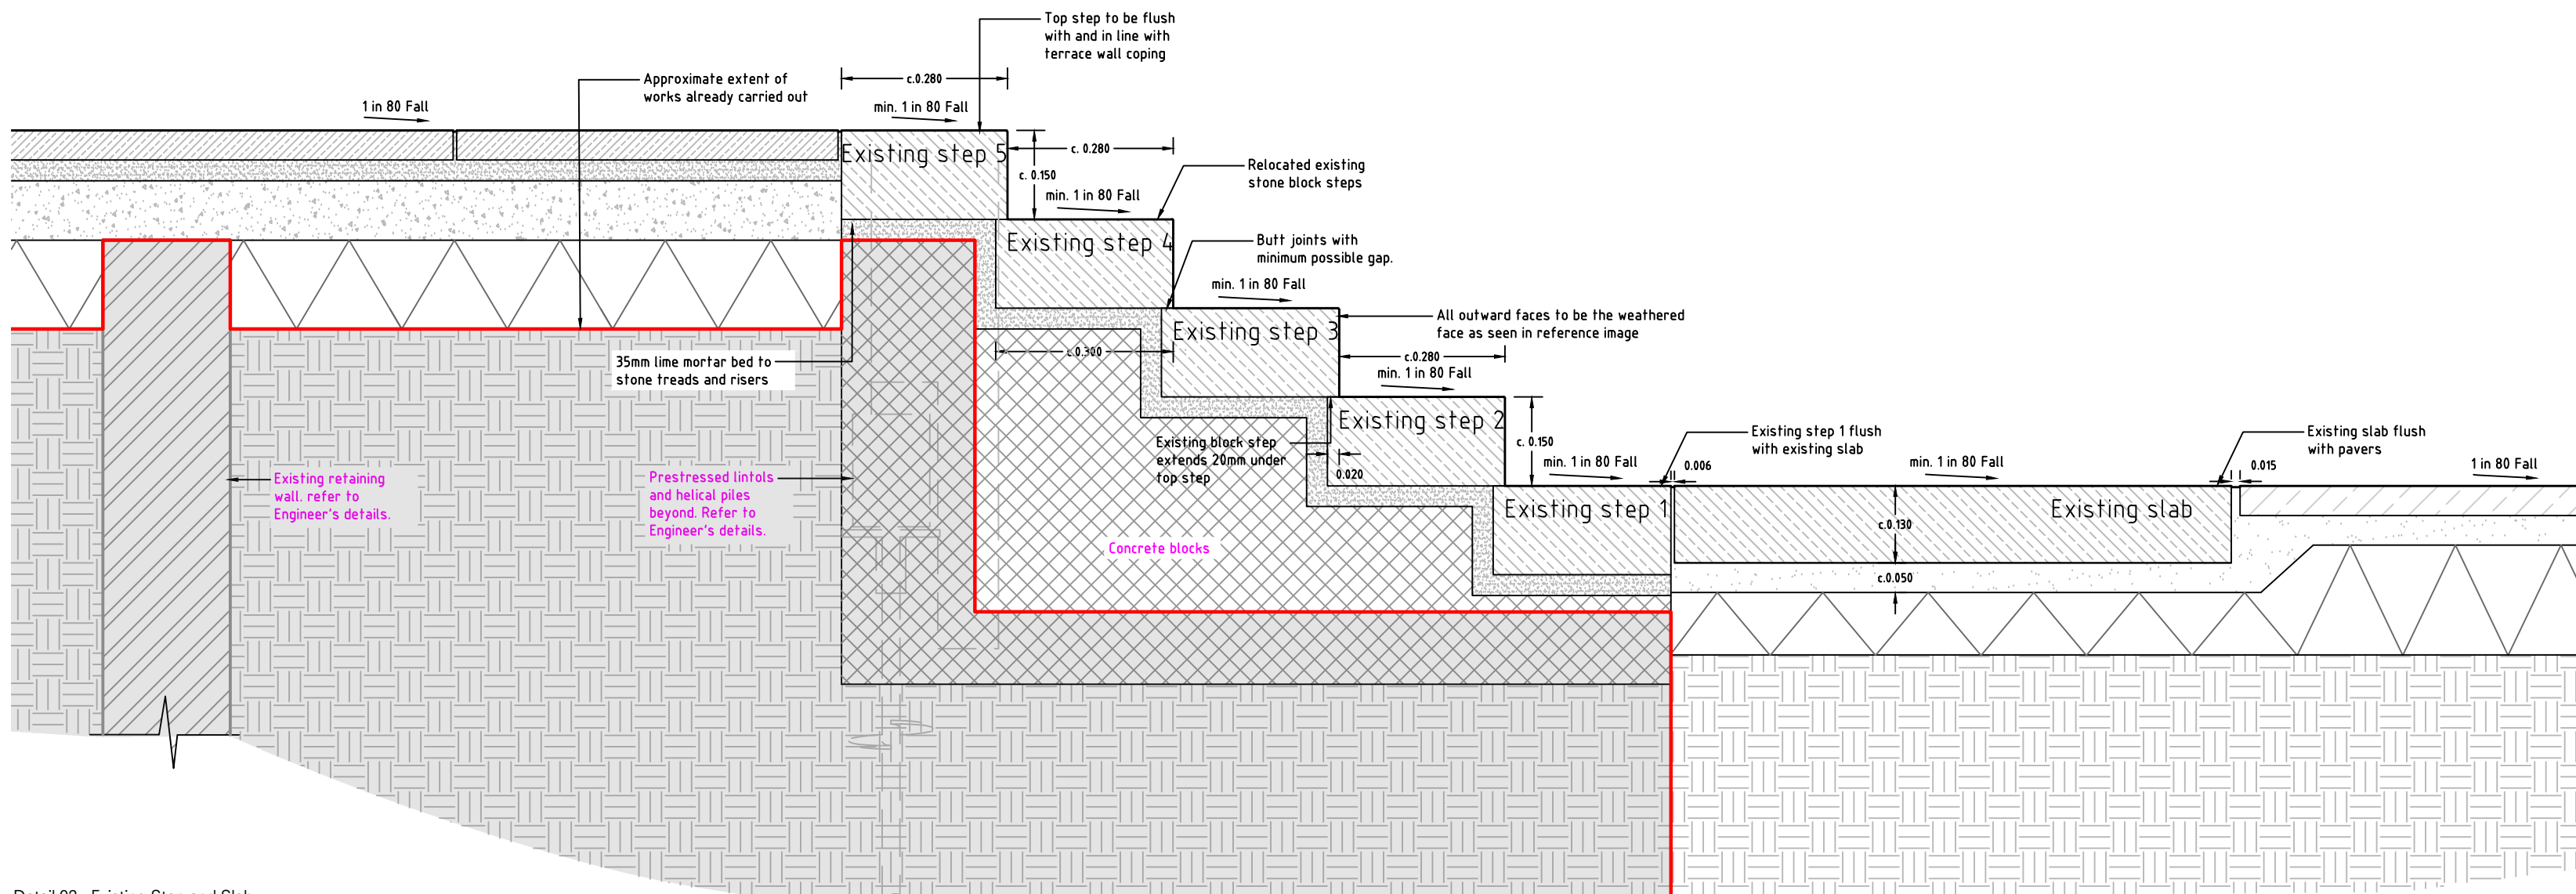

Detail 02 - Existing Step and Slab Section  
Scale 1:10



Reference image of existing step and slab

Rev	Comment	Date
T01	Initial tender issue	27/03/2023

Note:  
Existing step and slab dimensions to be checked on site.

**Tom Stuart-Smith Ltd**  
The Dairy Studio  
Sergehill Ln, Abbots Langley WD5 0RZ  
Tel: +44 (0)207 253 2100

Status: For Tender

Project:  
**7 The Grove**

Drawing:  
Existing Step and Slab Details Relocated

Scale: As shown @ A2  
Dwg: 402-L-D-408 Rev: T01

Drawn: ET  
Date: 27/03/2023 ref: