

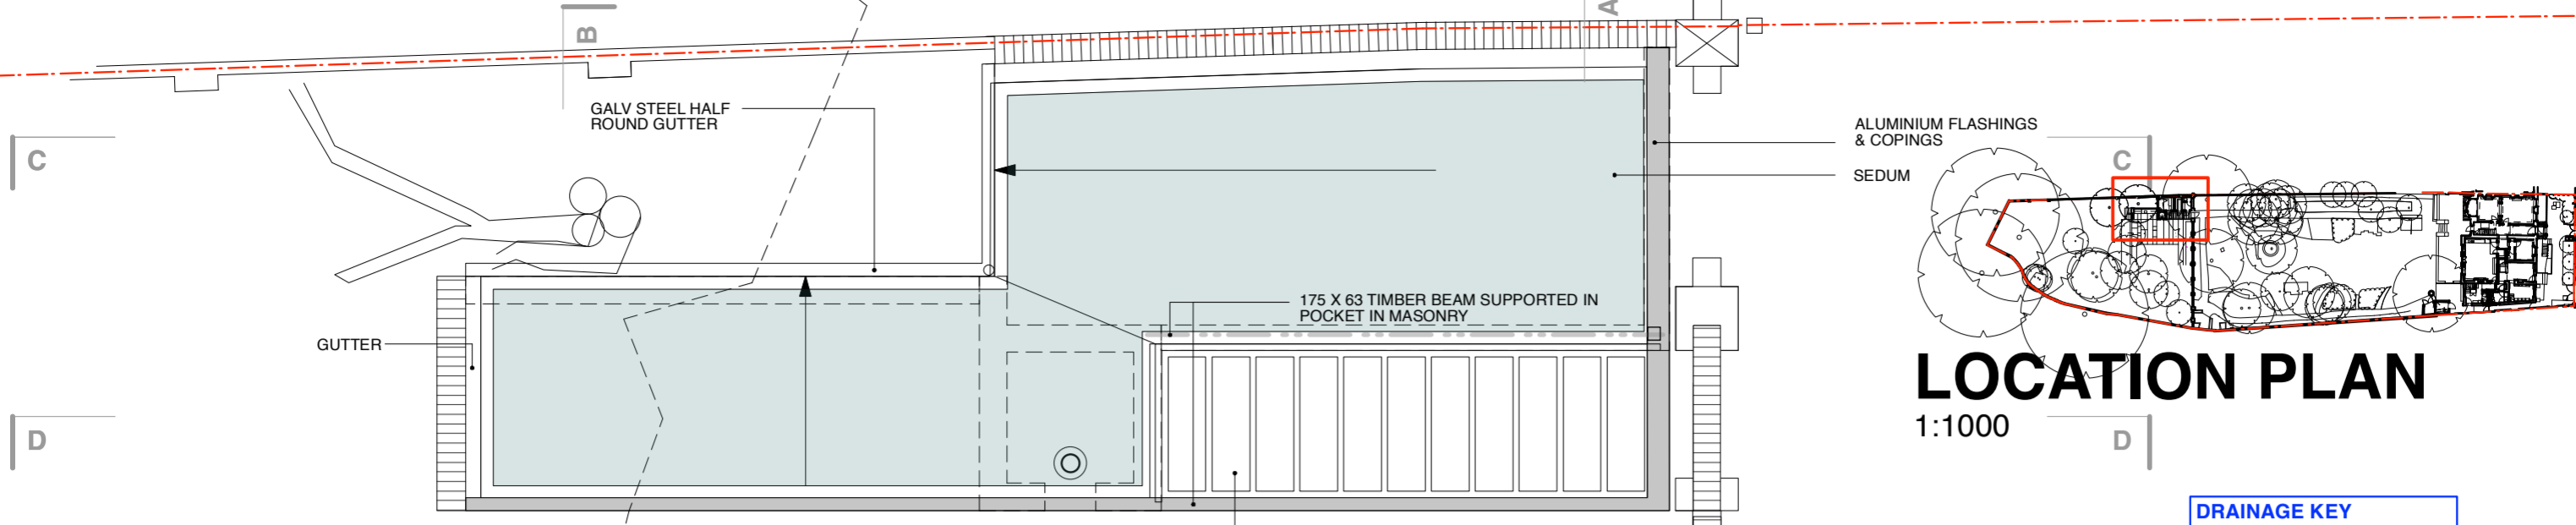


# ROOF PLAN

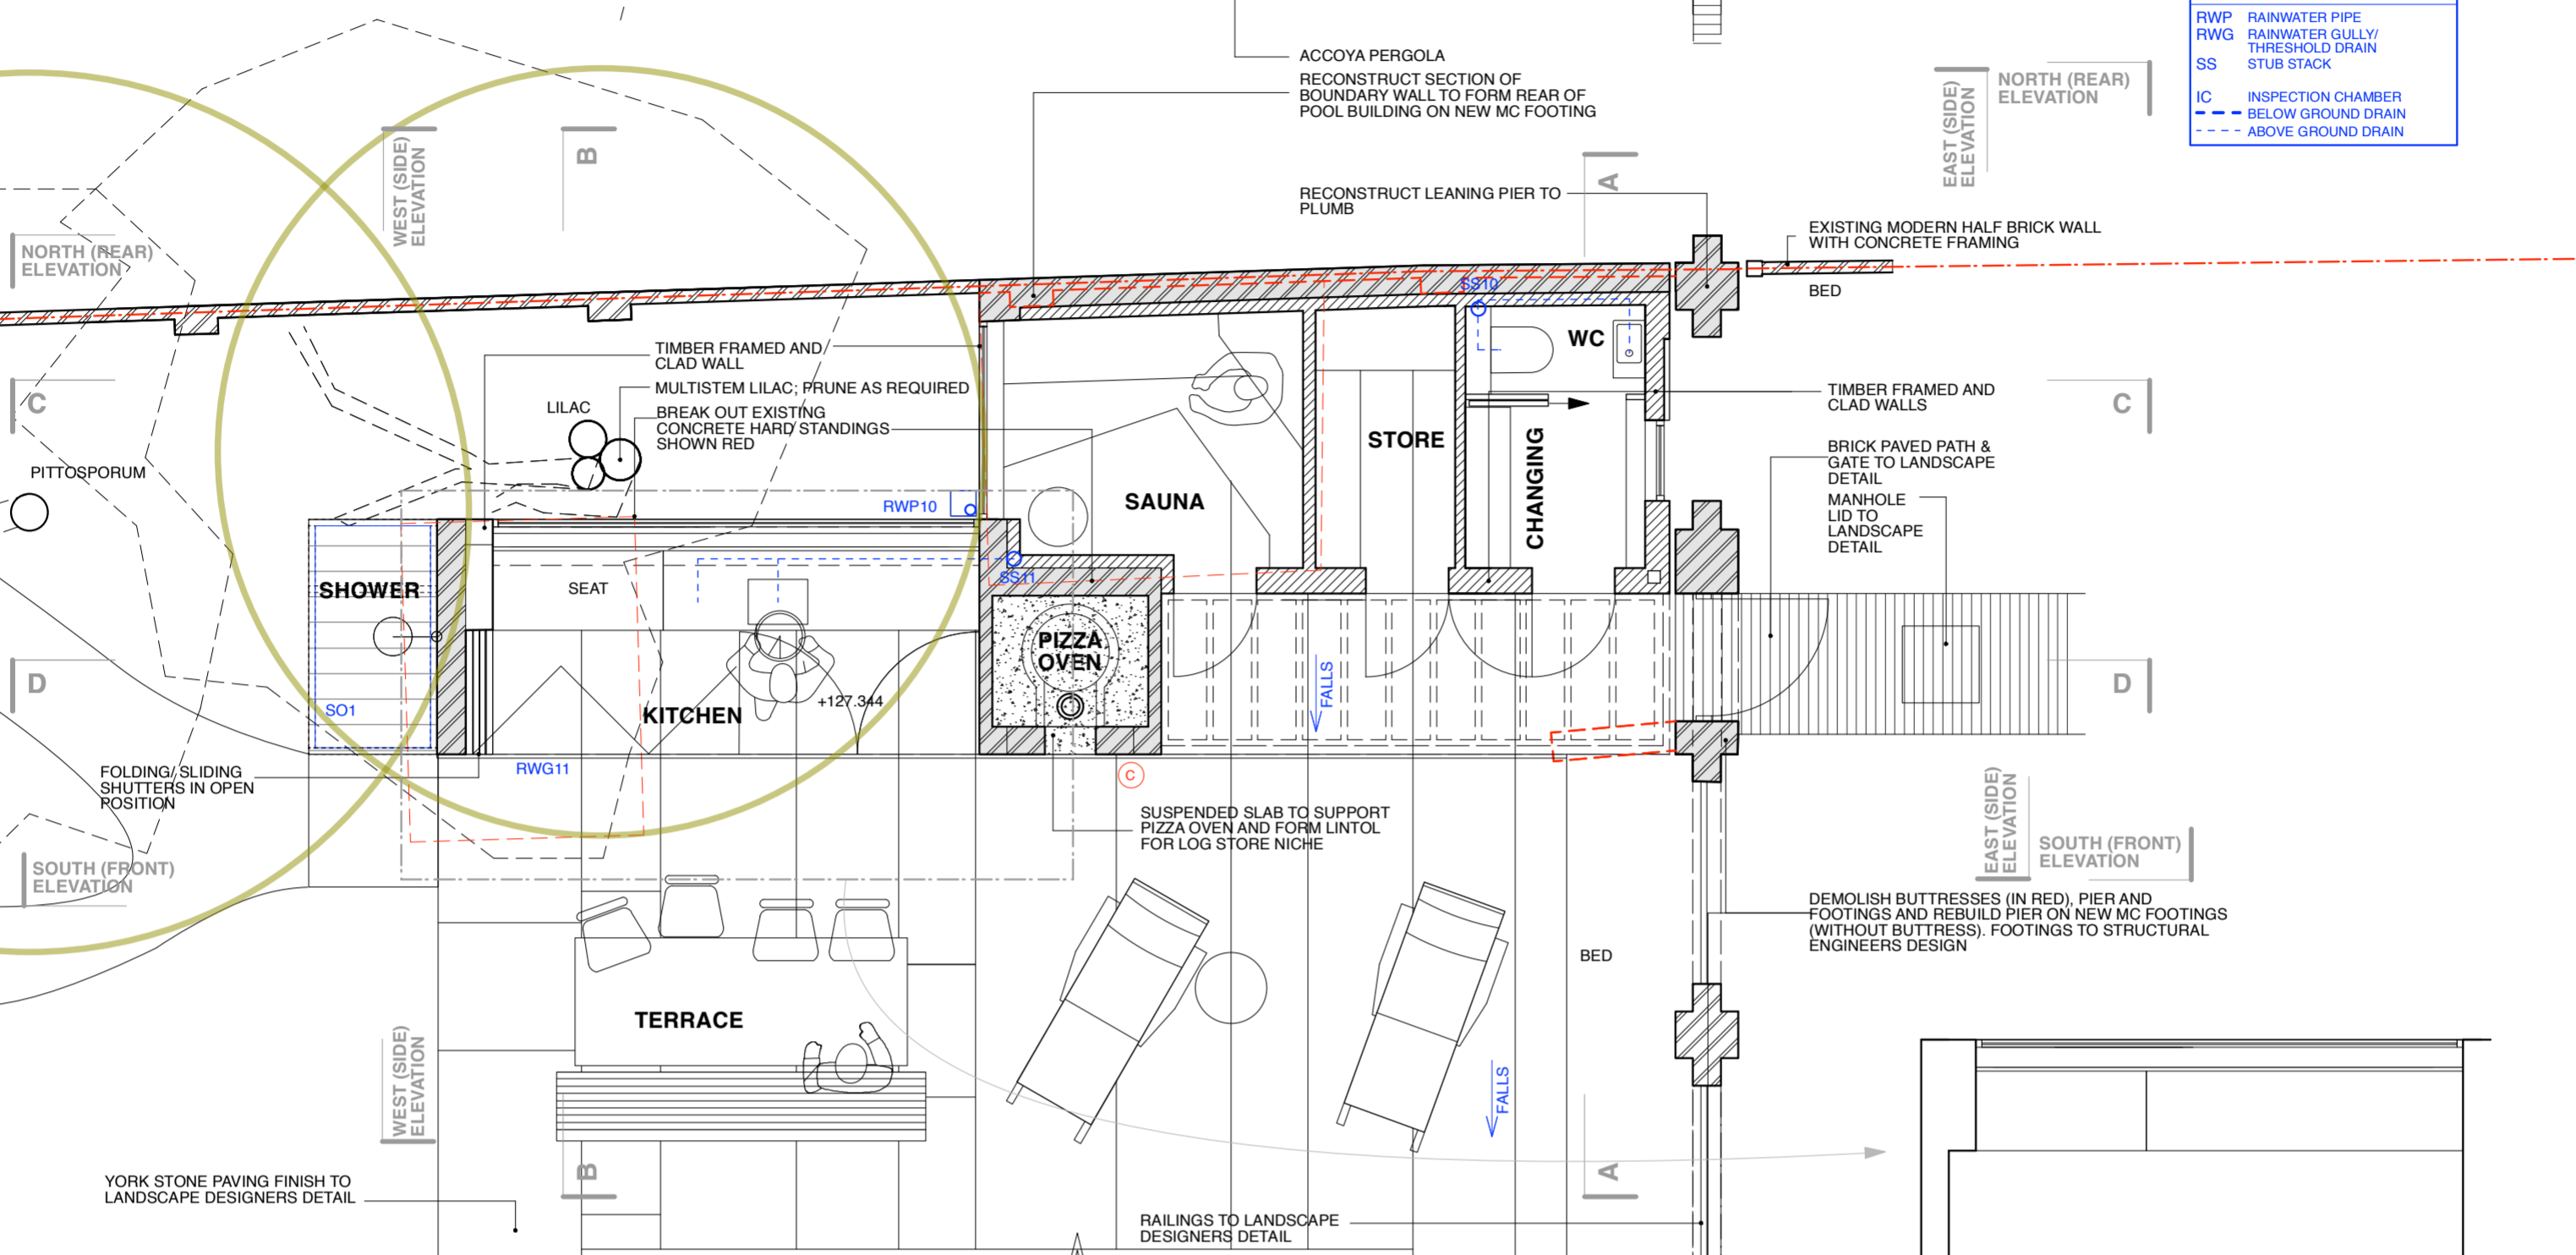



# LOCATION PLAN

1:1000

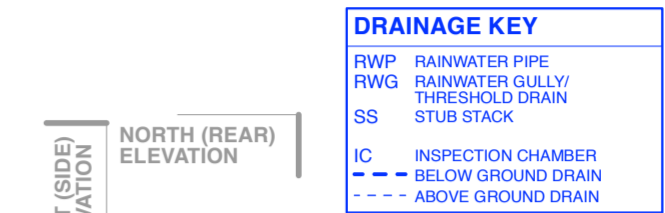

# PLAN (PART: SHUTTERS CLOSED)

# PLAN

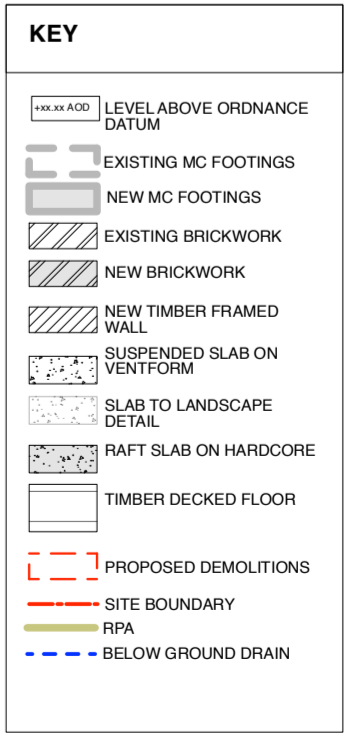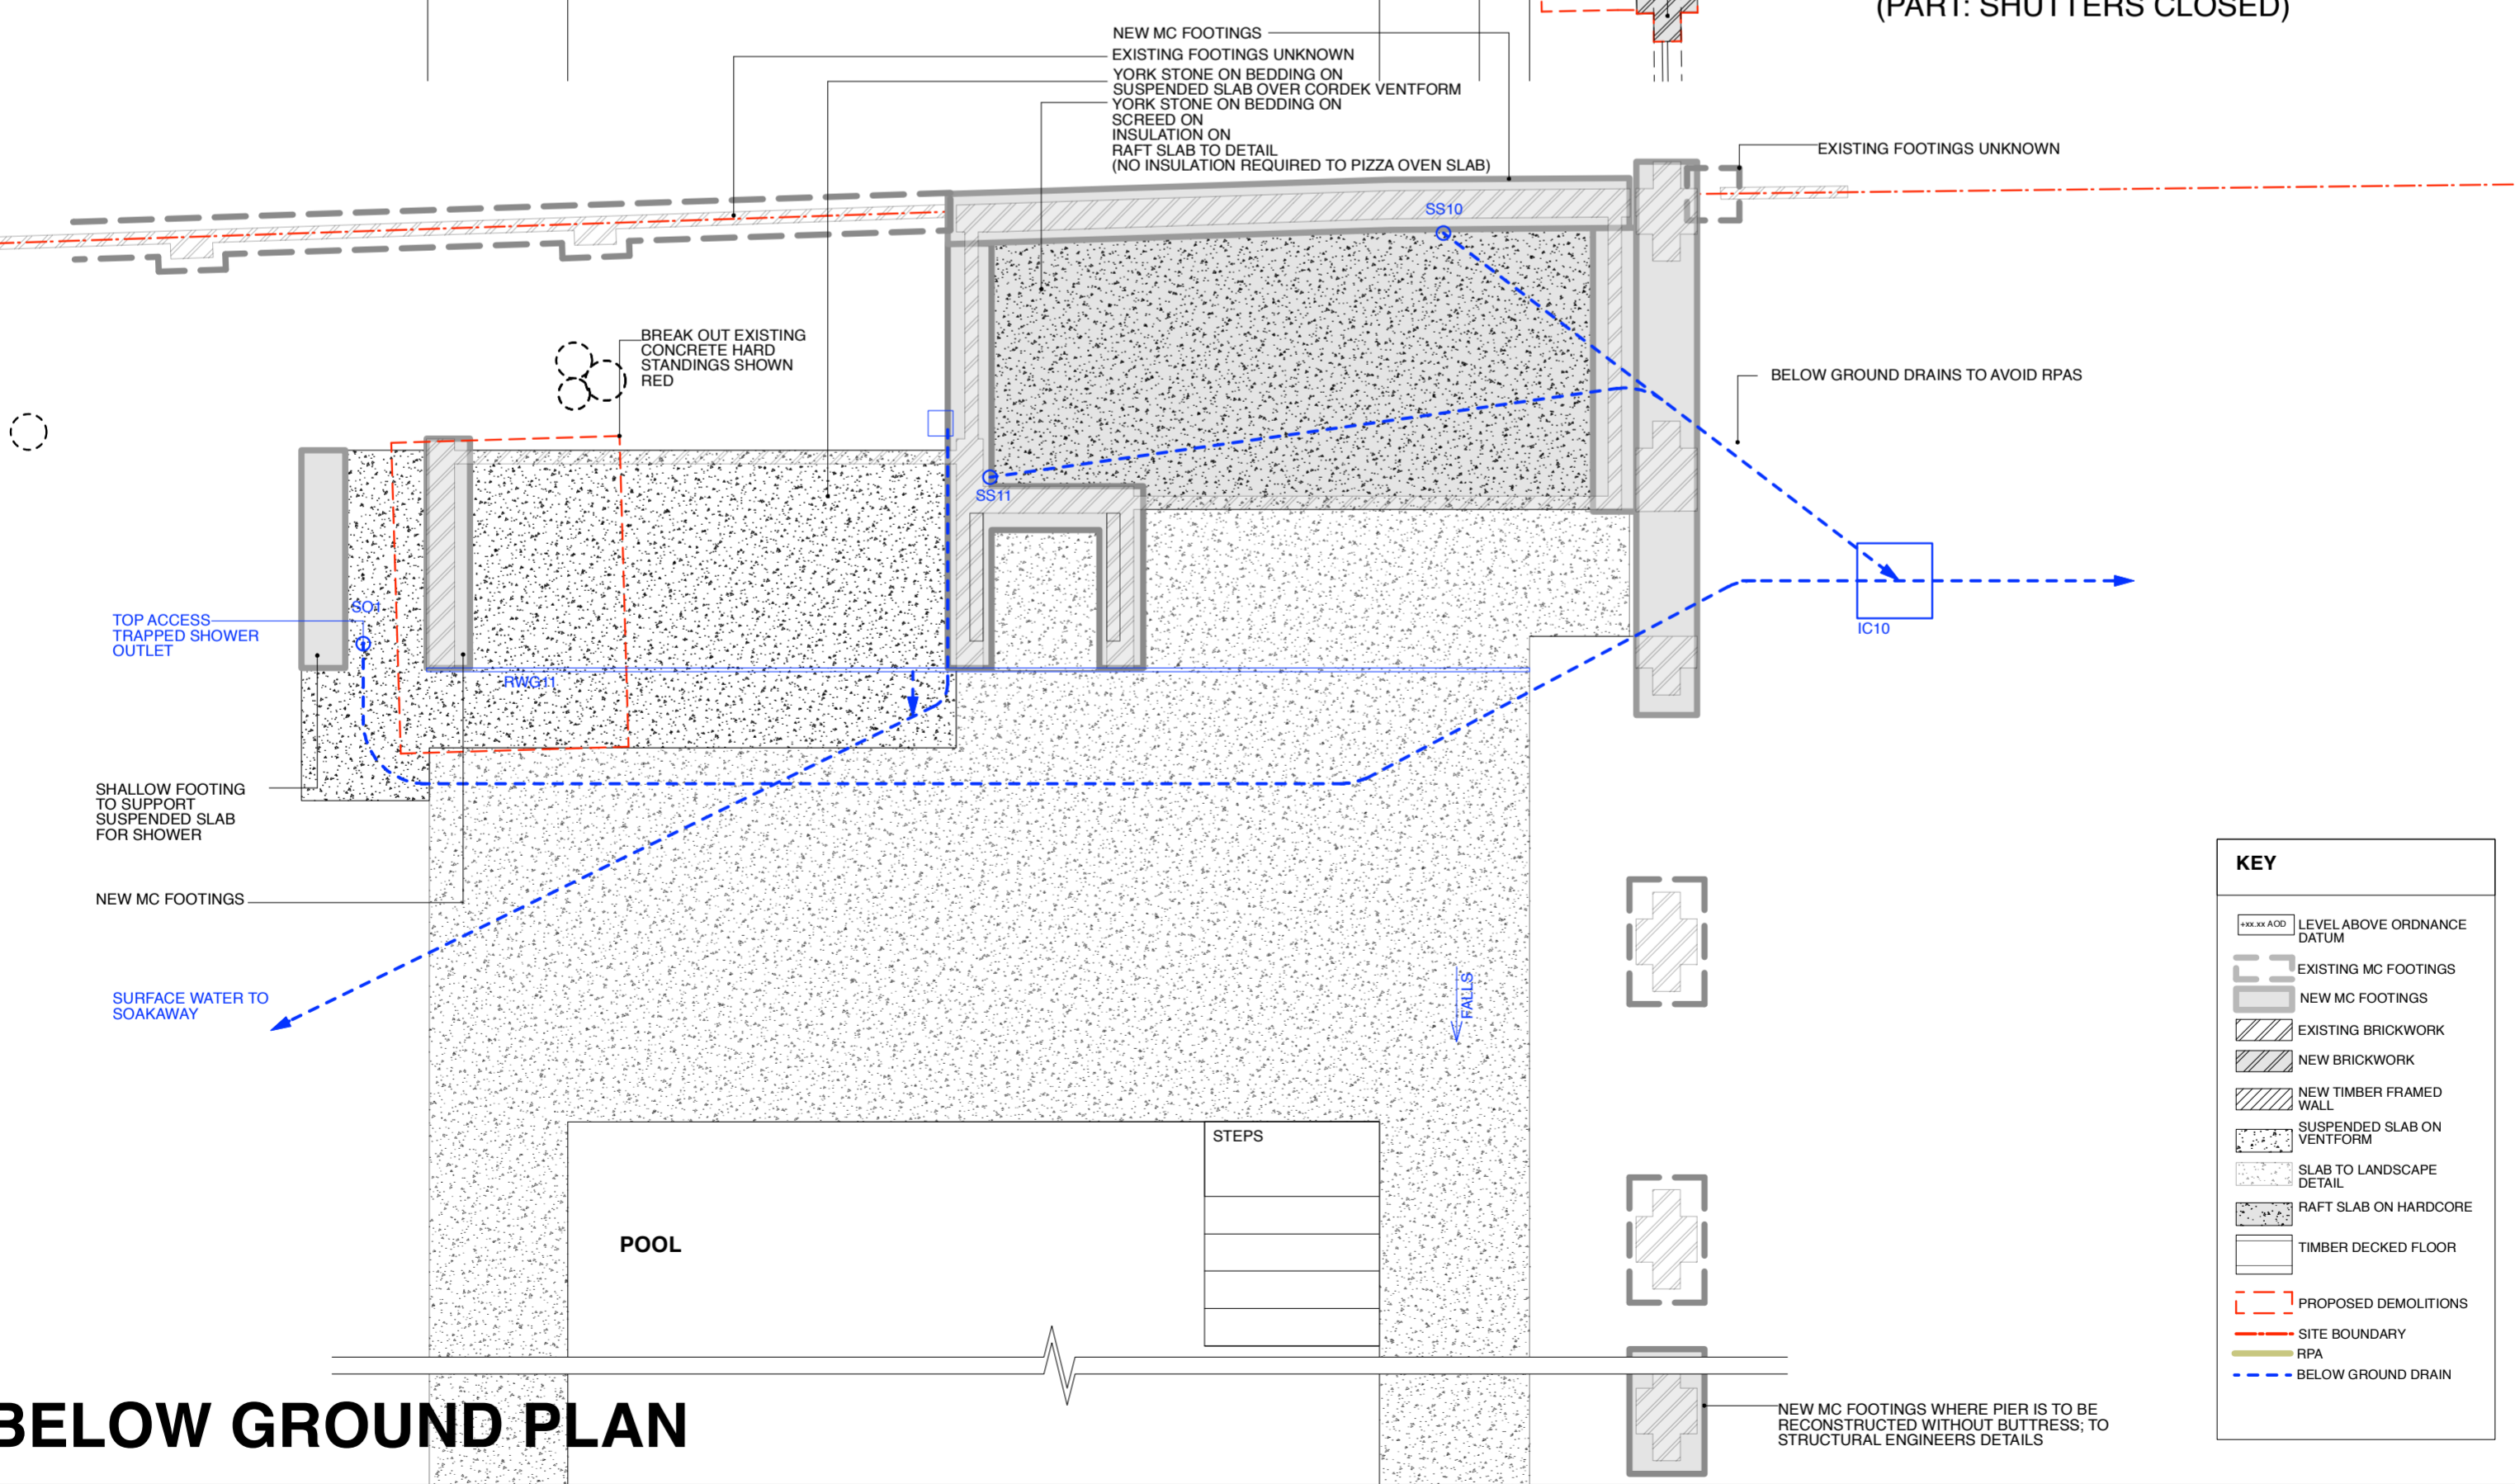


# BELOW GROUND PLAN

**Lisa Shell architects**  
 632 Norway Wharf, 89 Harford Road, N1 5DT  
 T: 020 7928 7278 E: nishi@lisashellarchitects.co.uk  
 www.lisashellarchitects.co.uk  
 Chartered Architect RIBA Registered in England No. 20080086  
 PROGRESS OTHER PERMITS/REGULATIONS FOR 4th FLOOR, 89 HARFORD ROAD, N1 5DT

**REVISIONS/ ISSUE**

18/01/2023	E
ISSUE TO PLANNING FOR APPROVAL	
03/07/2023	E1
ISSUE TO PLANNING FOR APPROVAL	

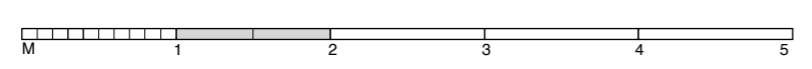

7 THE GROVE  
 LONDON, N6 6JU  
**POOL HOUSE PROPOS**  
**GRO7L/GA/001/E1**  
 1:50 @ A2  
 DO NOT SCALE FROM THIS DRAWING  
 REFER ALL DISCREPANCIES TO ARCHITECT