

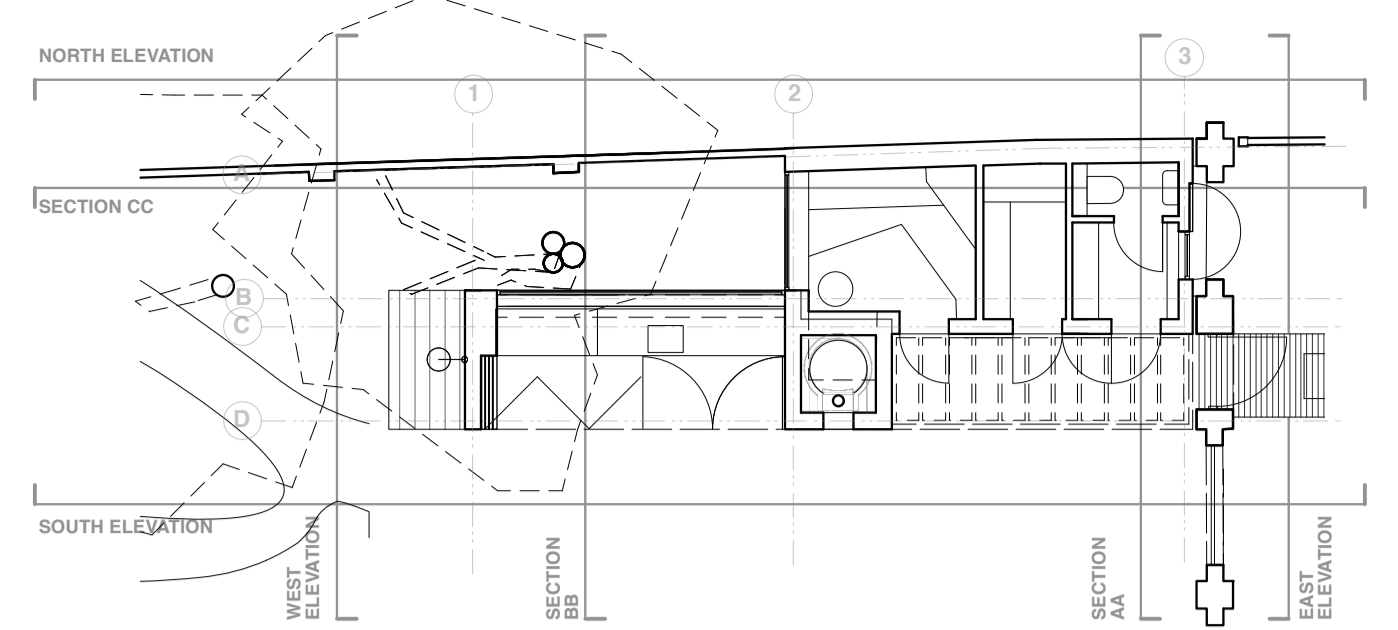
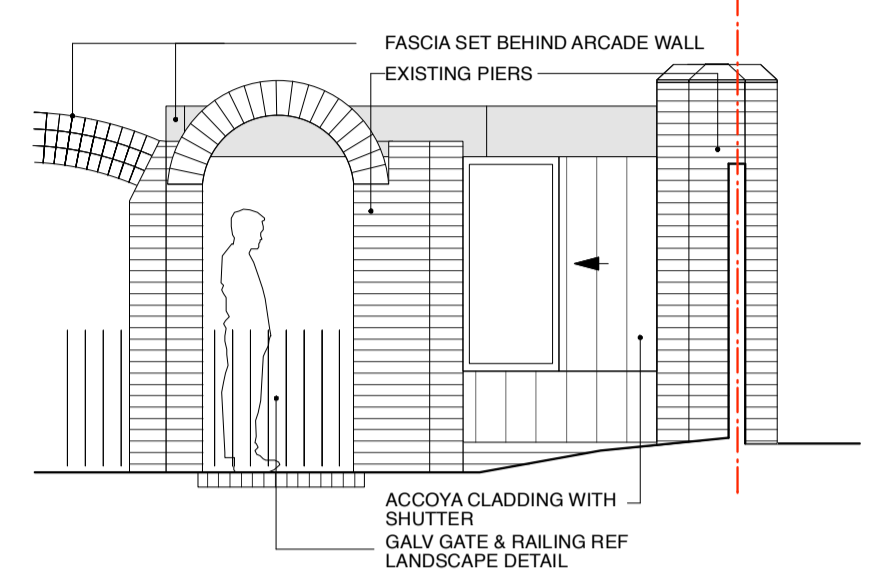


LOCATION PLAN
1:100

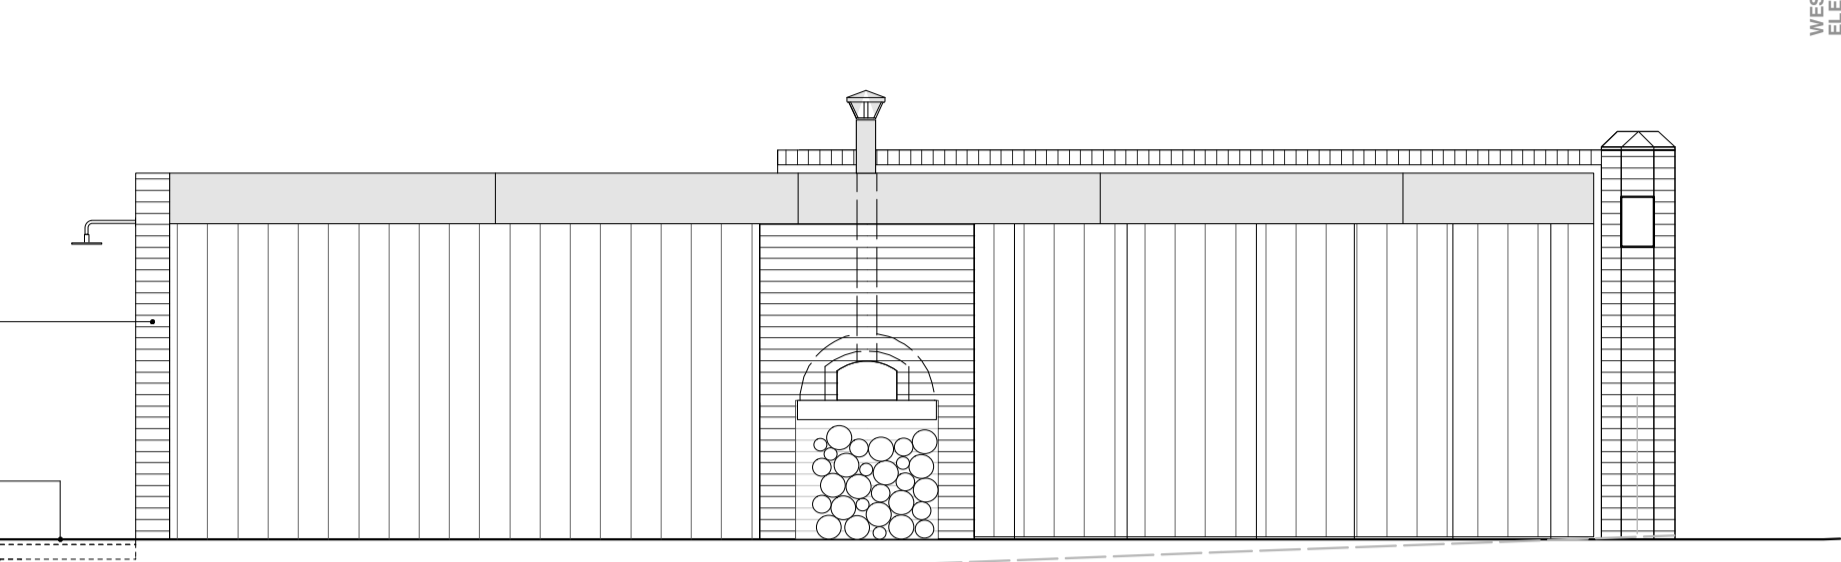

KEY




- LEVEL ABOVE ORDINANCE DATUM
- EXISTING BRICKWORK
- NEW BRICKWORK
- SUSPENDED SLAB ON VENTILATED
- SLAB TO LANDSCAPE DETAIL
- RAFT SLAB ON HARDWARE
- CONCRETE FOOTING
- PROPOSED DEMOLITIONS
- SITE BOUNDARY

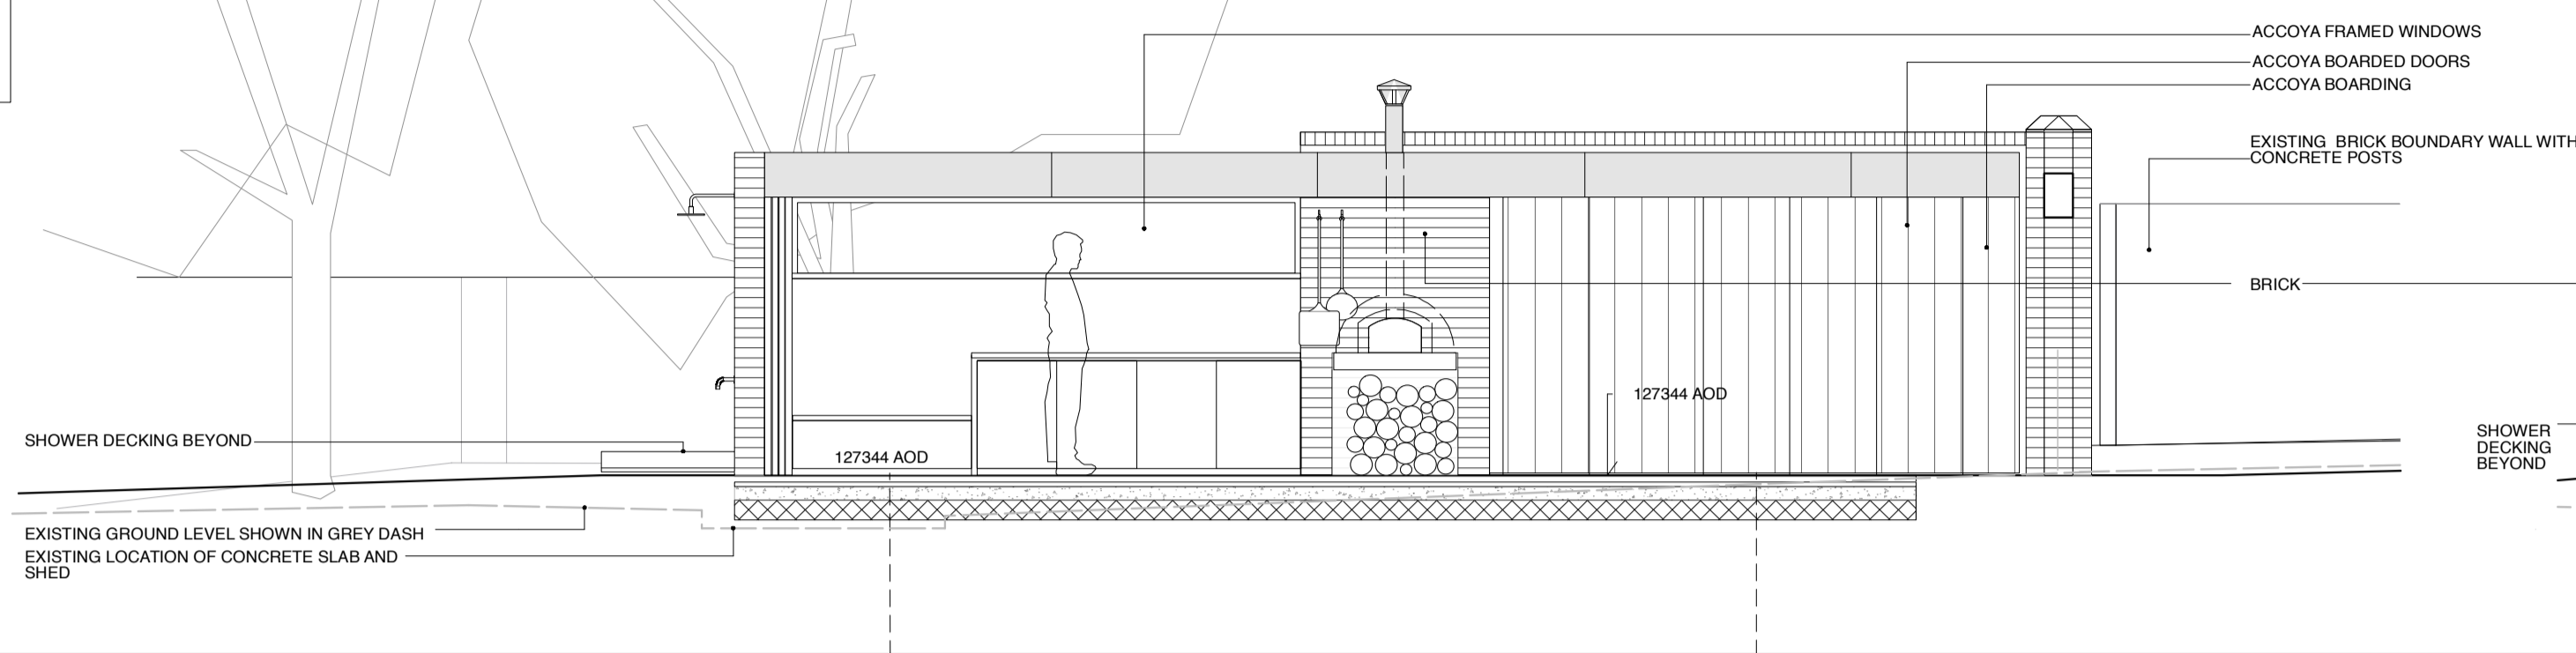

SOUTH ELEVATION

SOUTH ELEVATION
(SHUTTERS CLOSED)




EAST ELEVATION

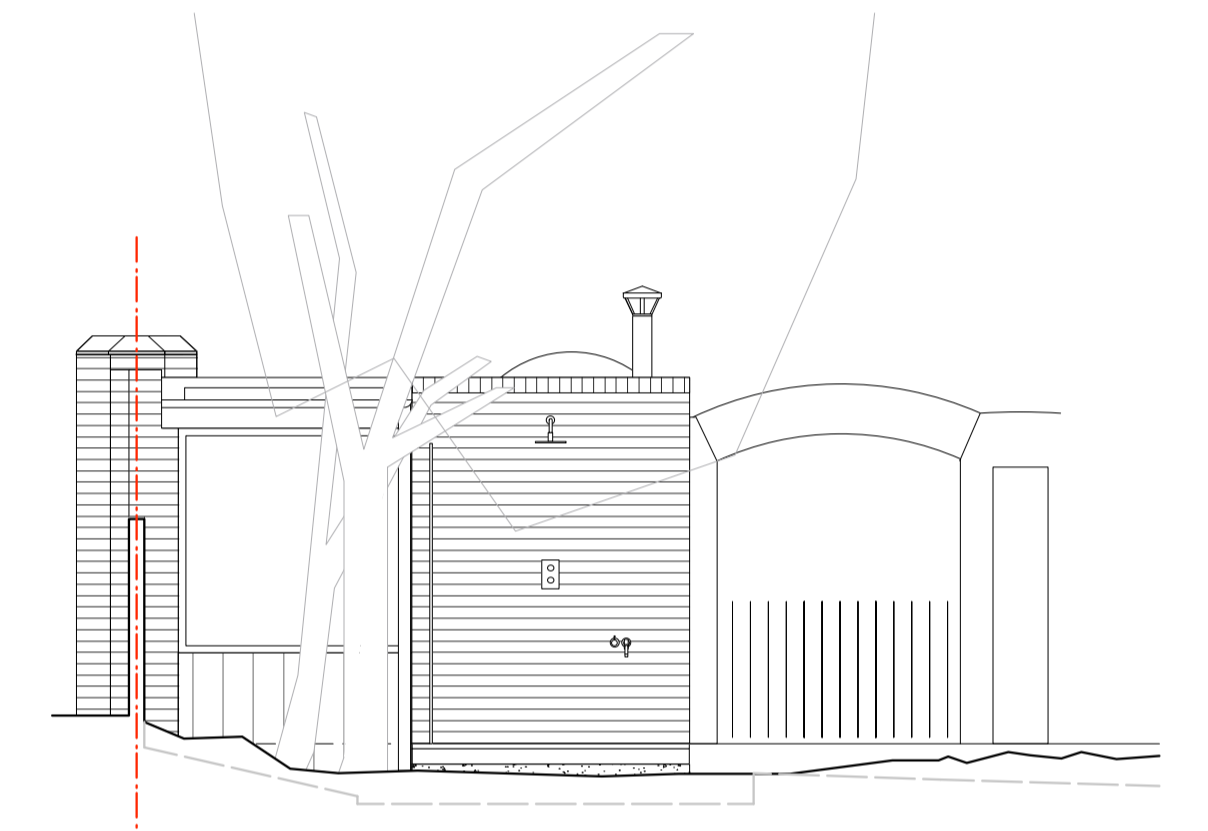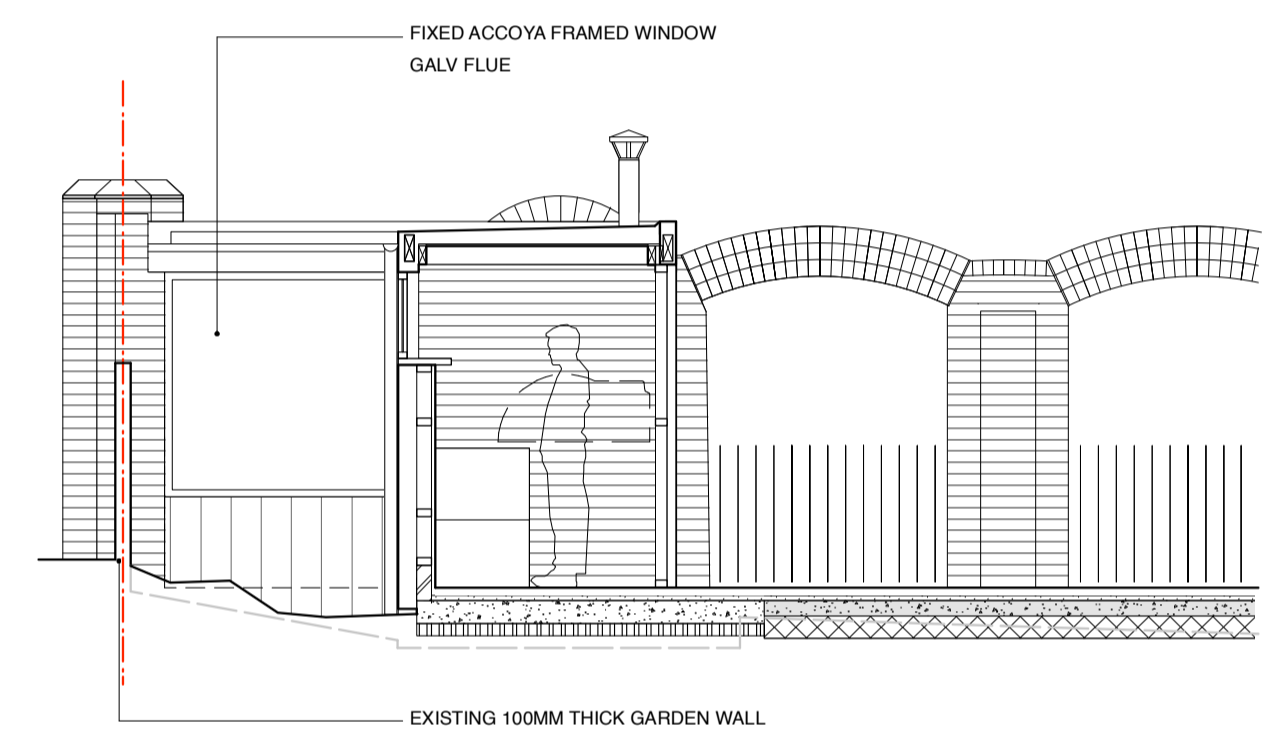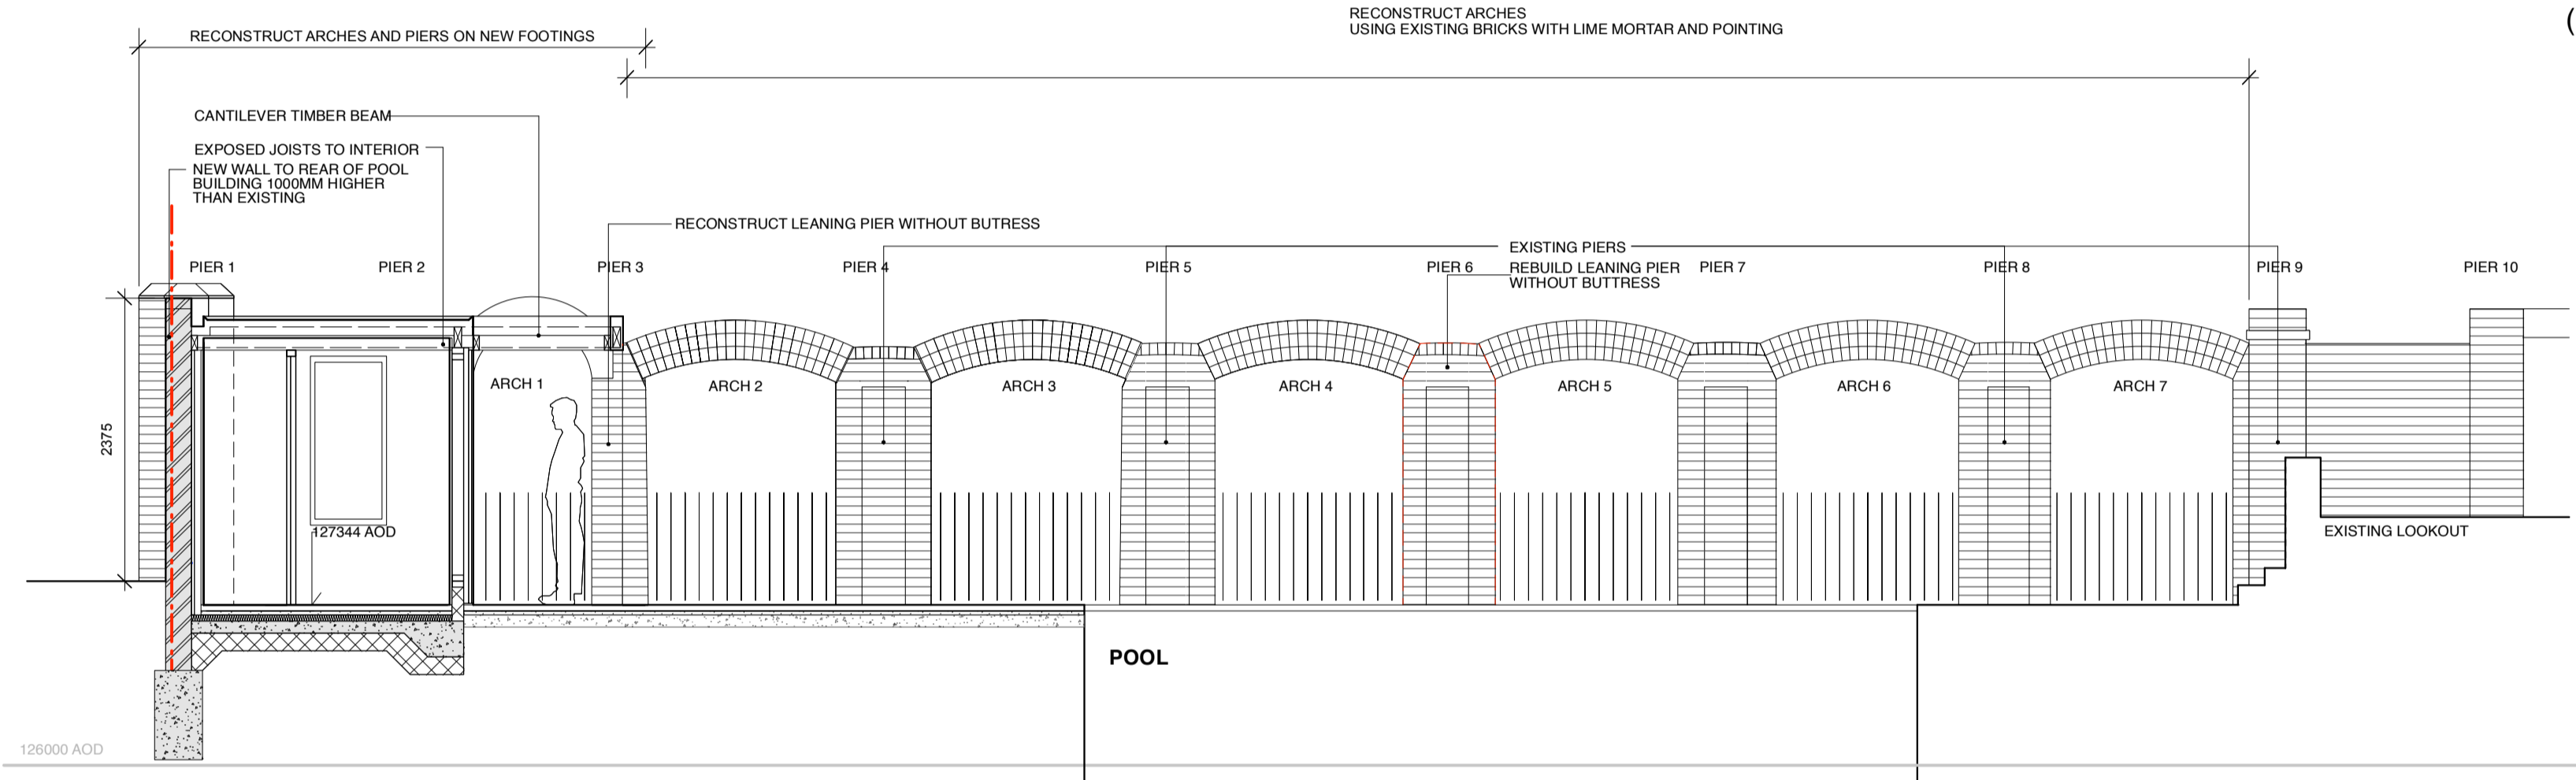

AA

BB

WEST ELEVATION

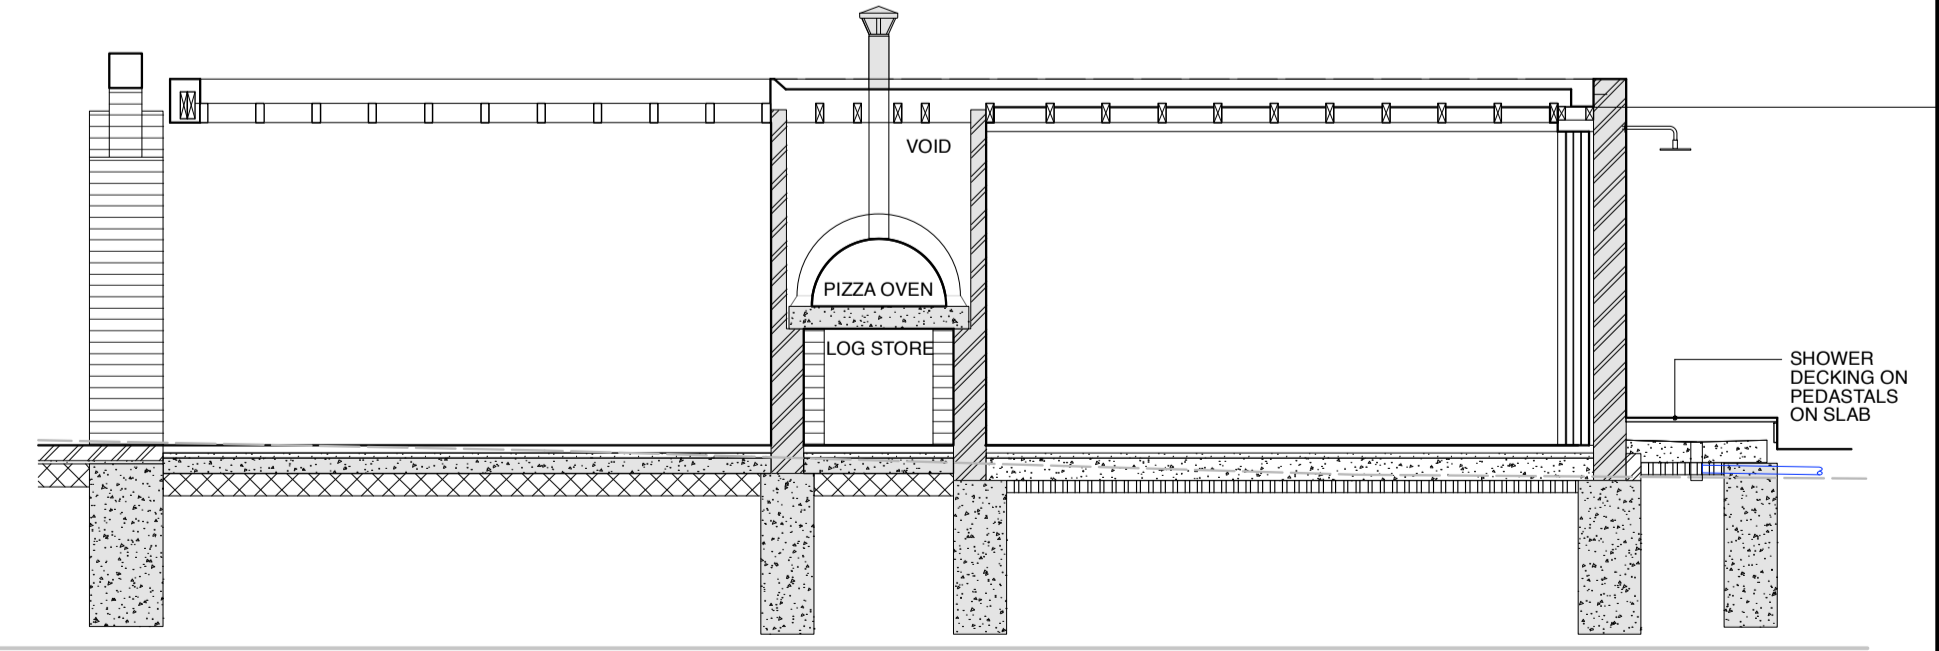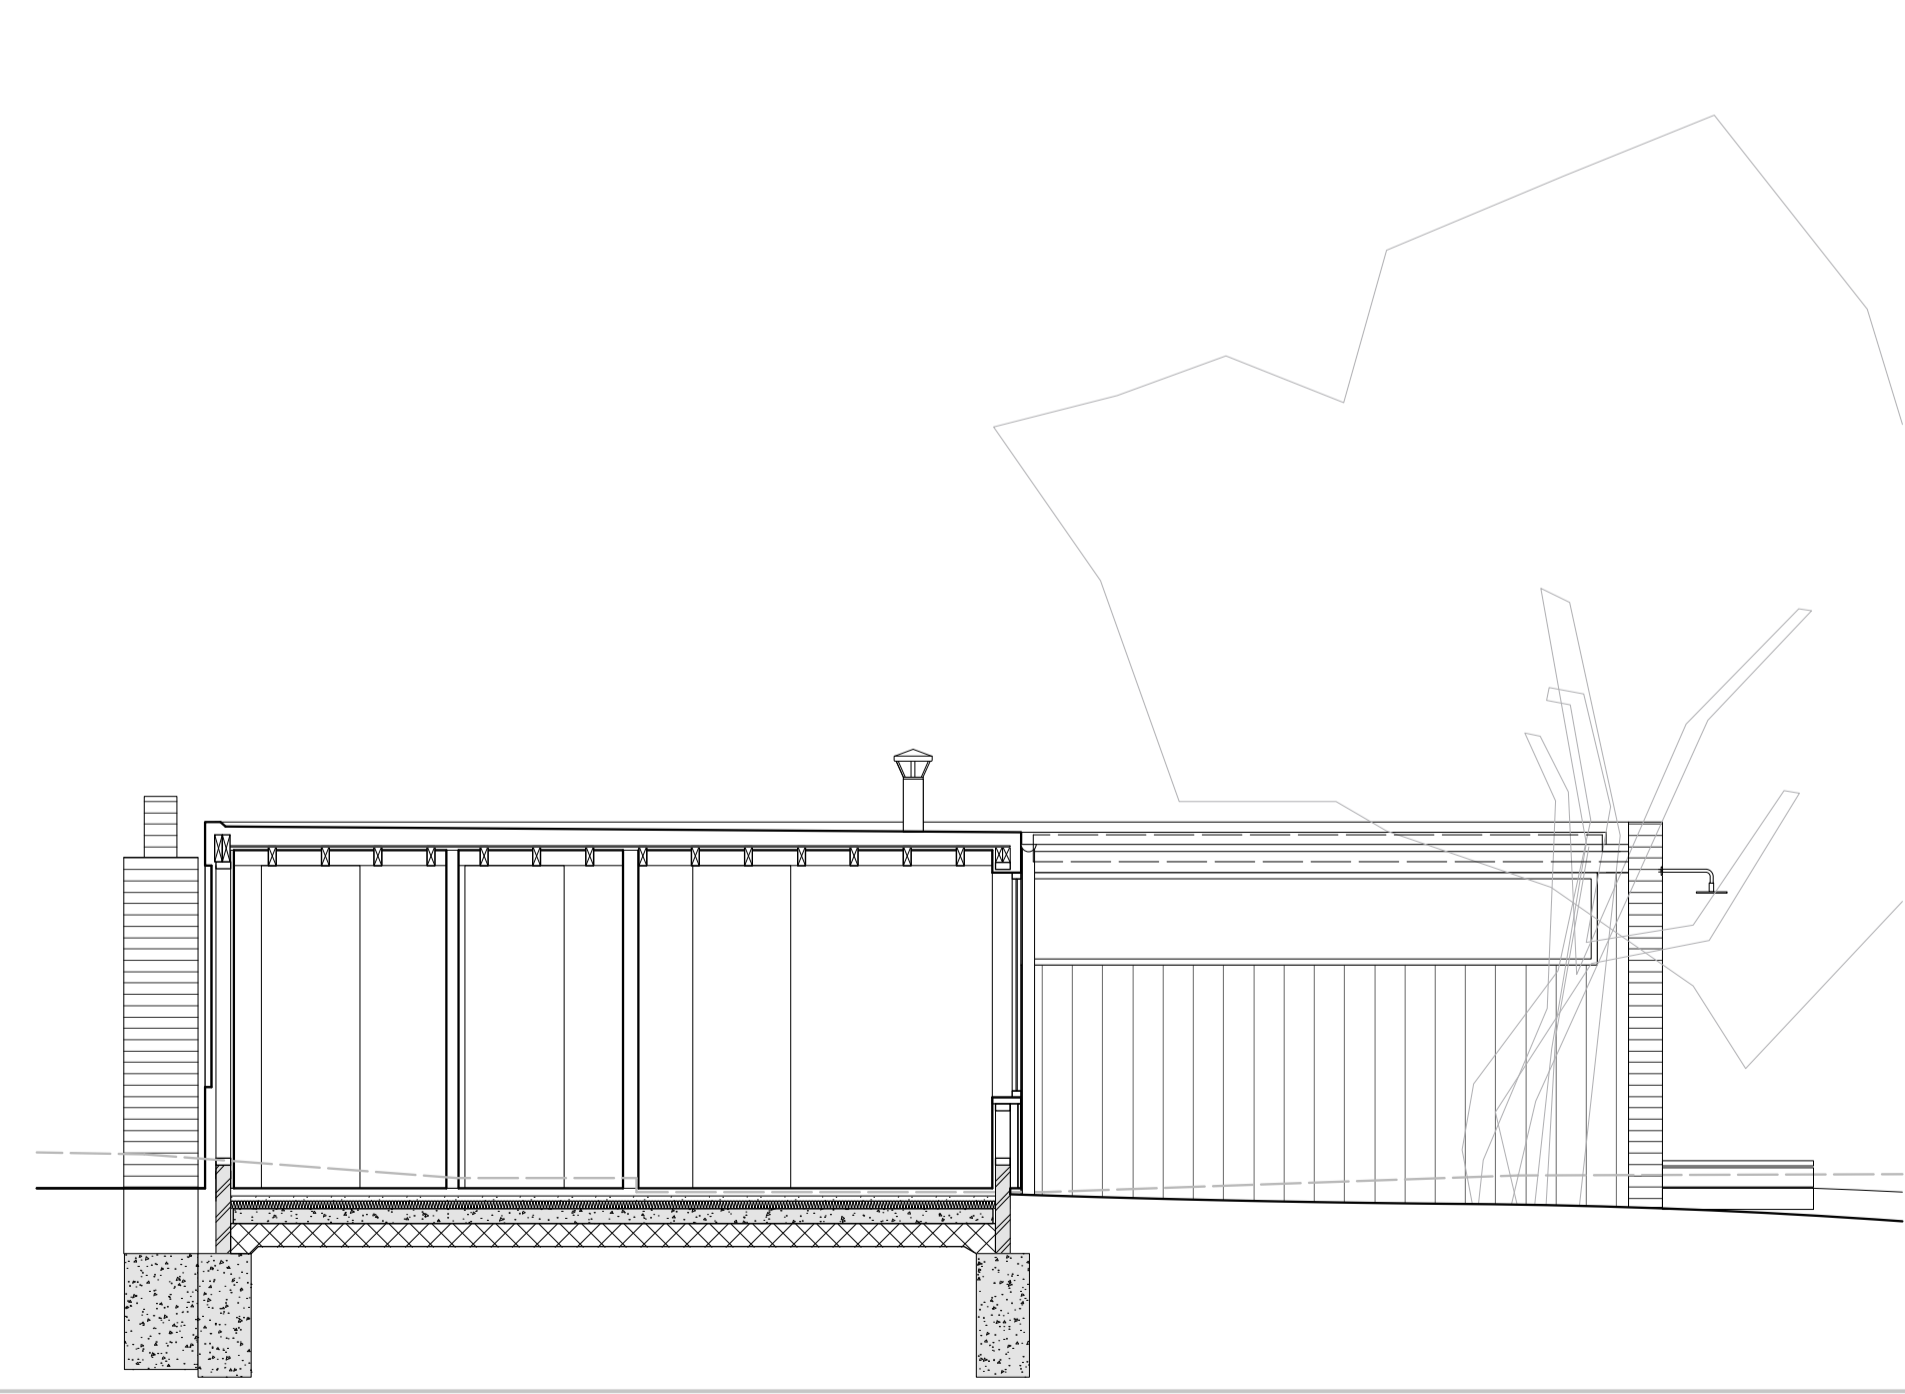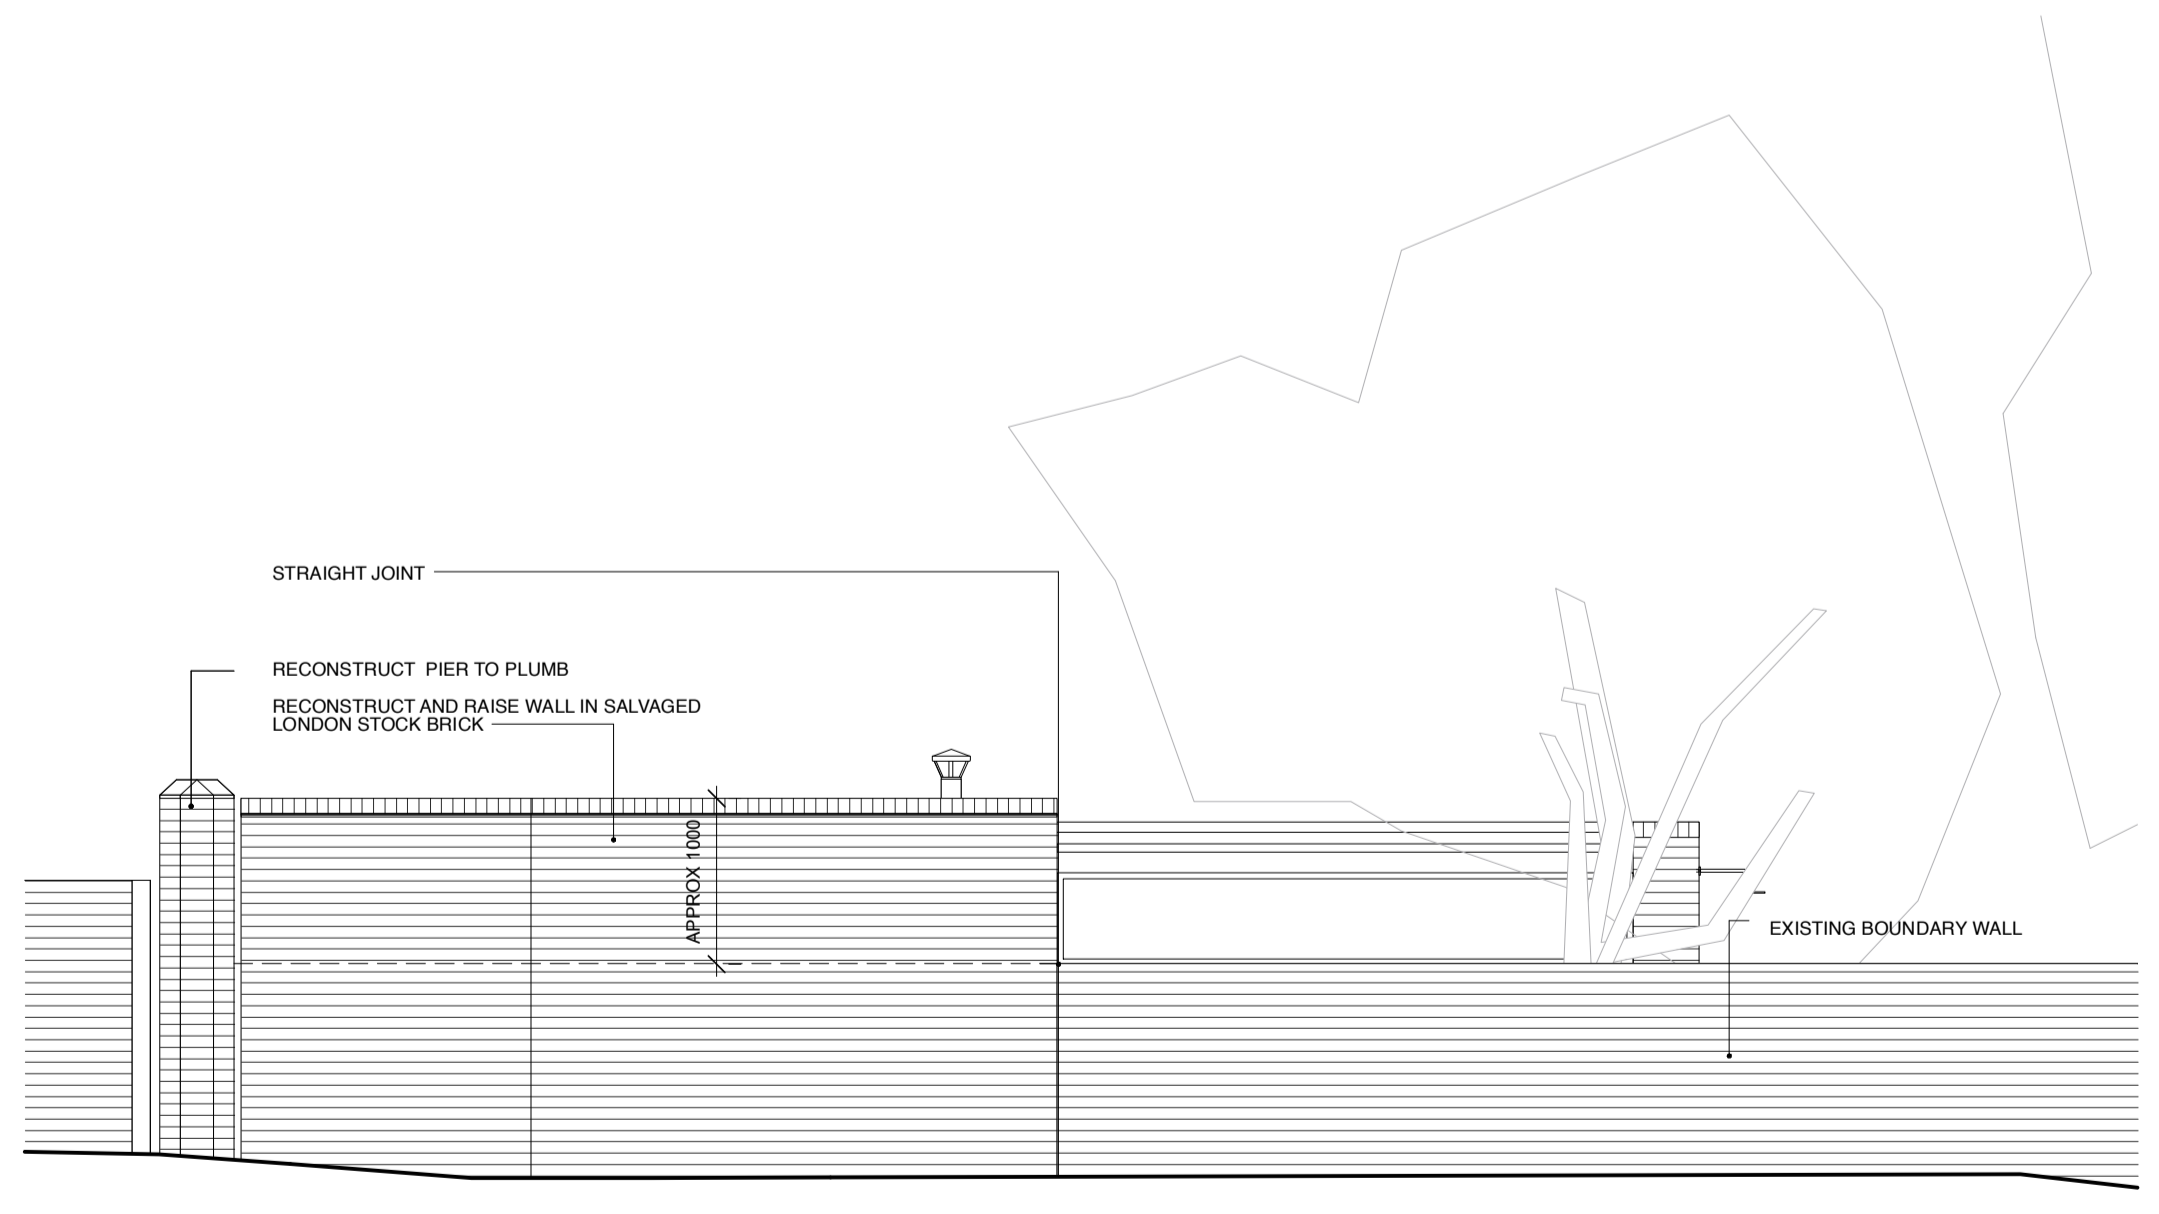

NORTH ELEVATION

CC

DD