
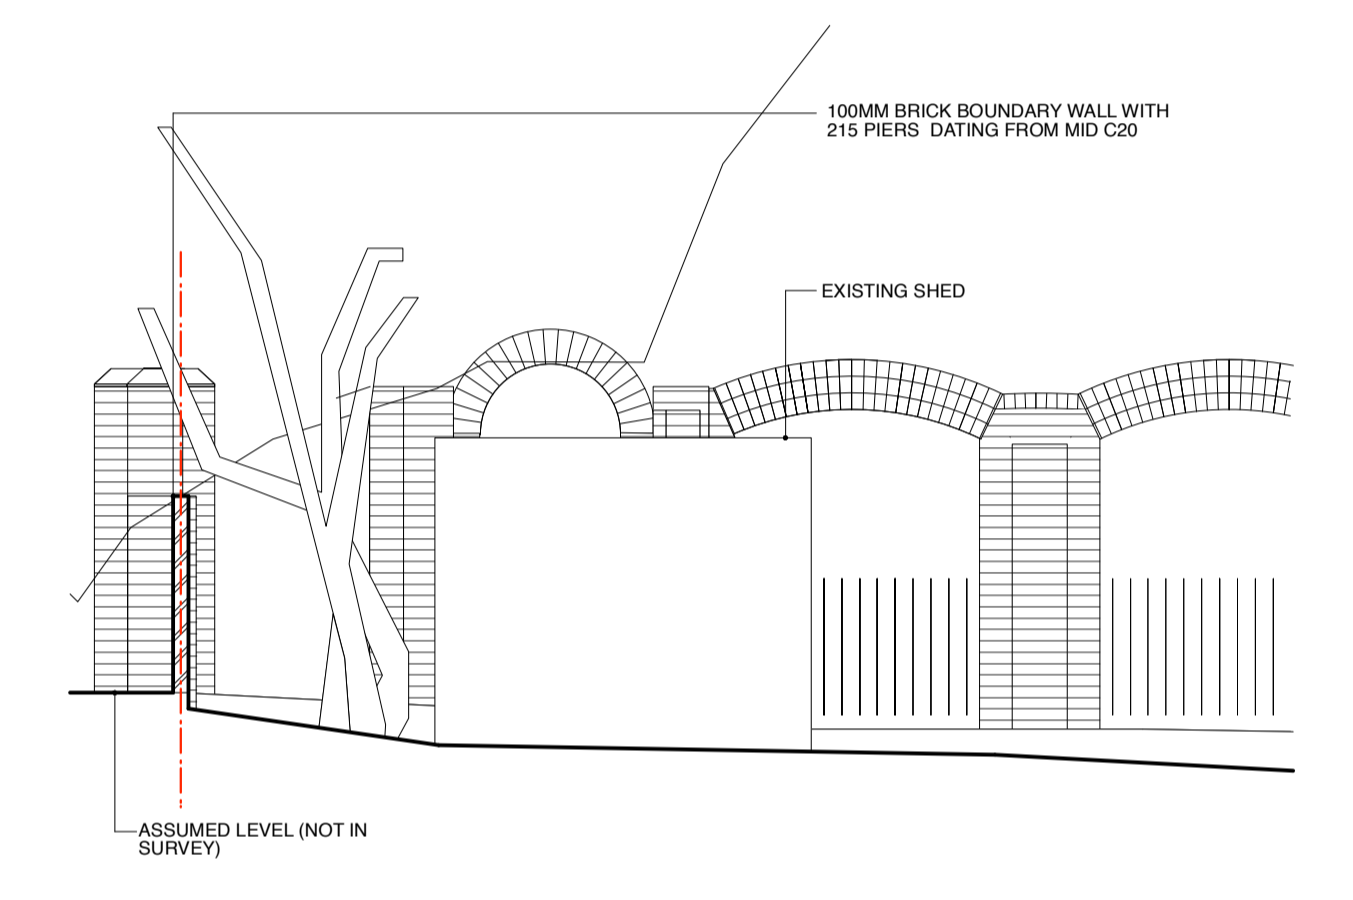
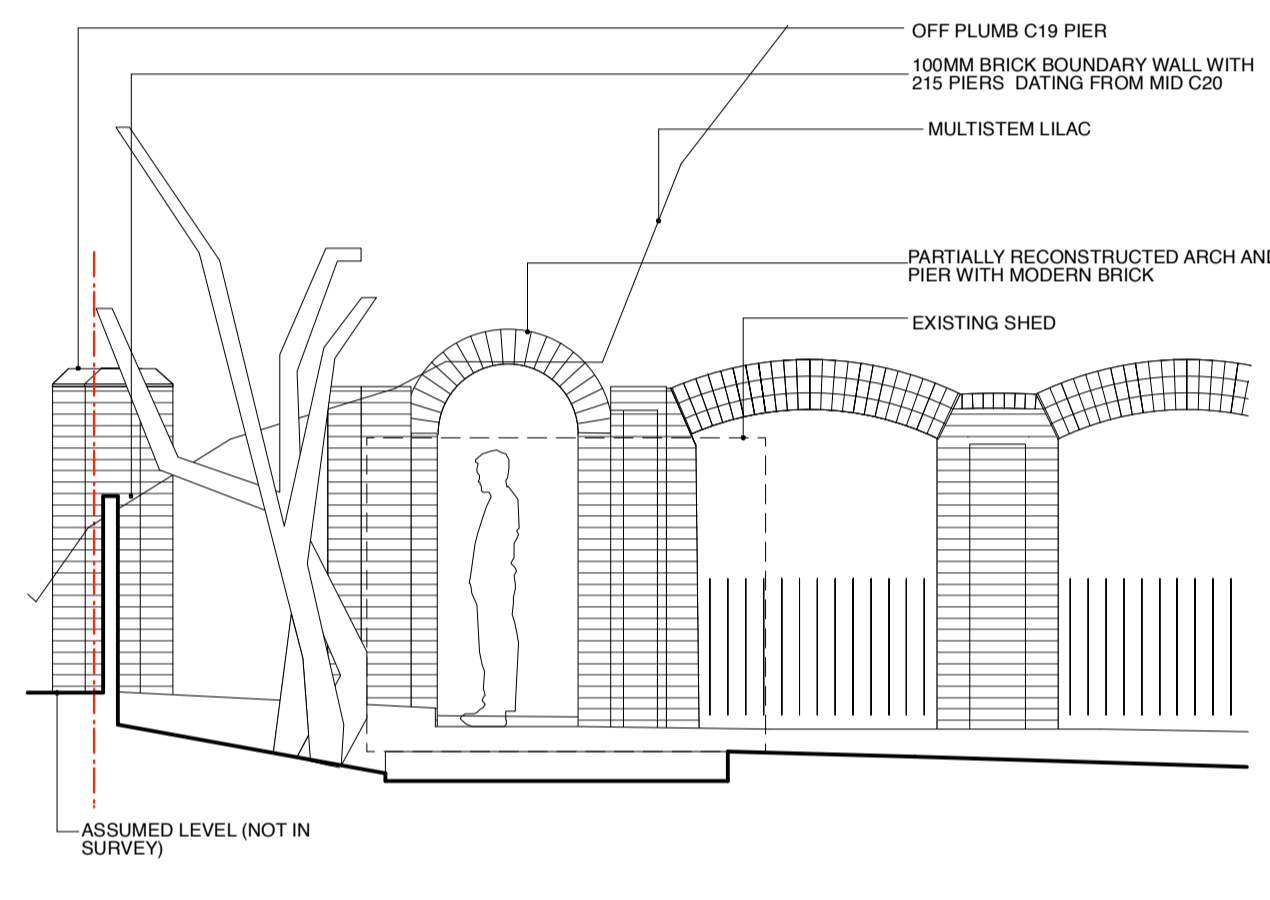


SOUTH ELEVATION

EAST ELEVATION





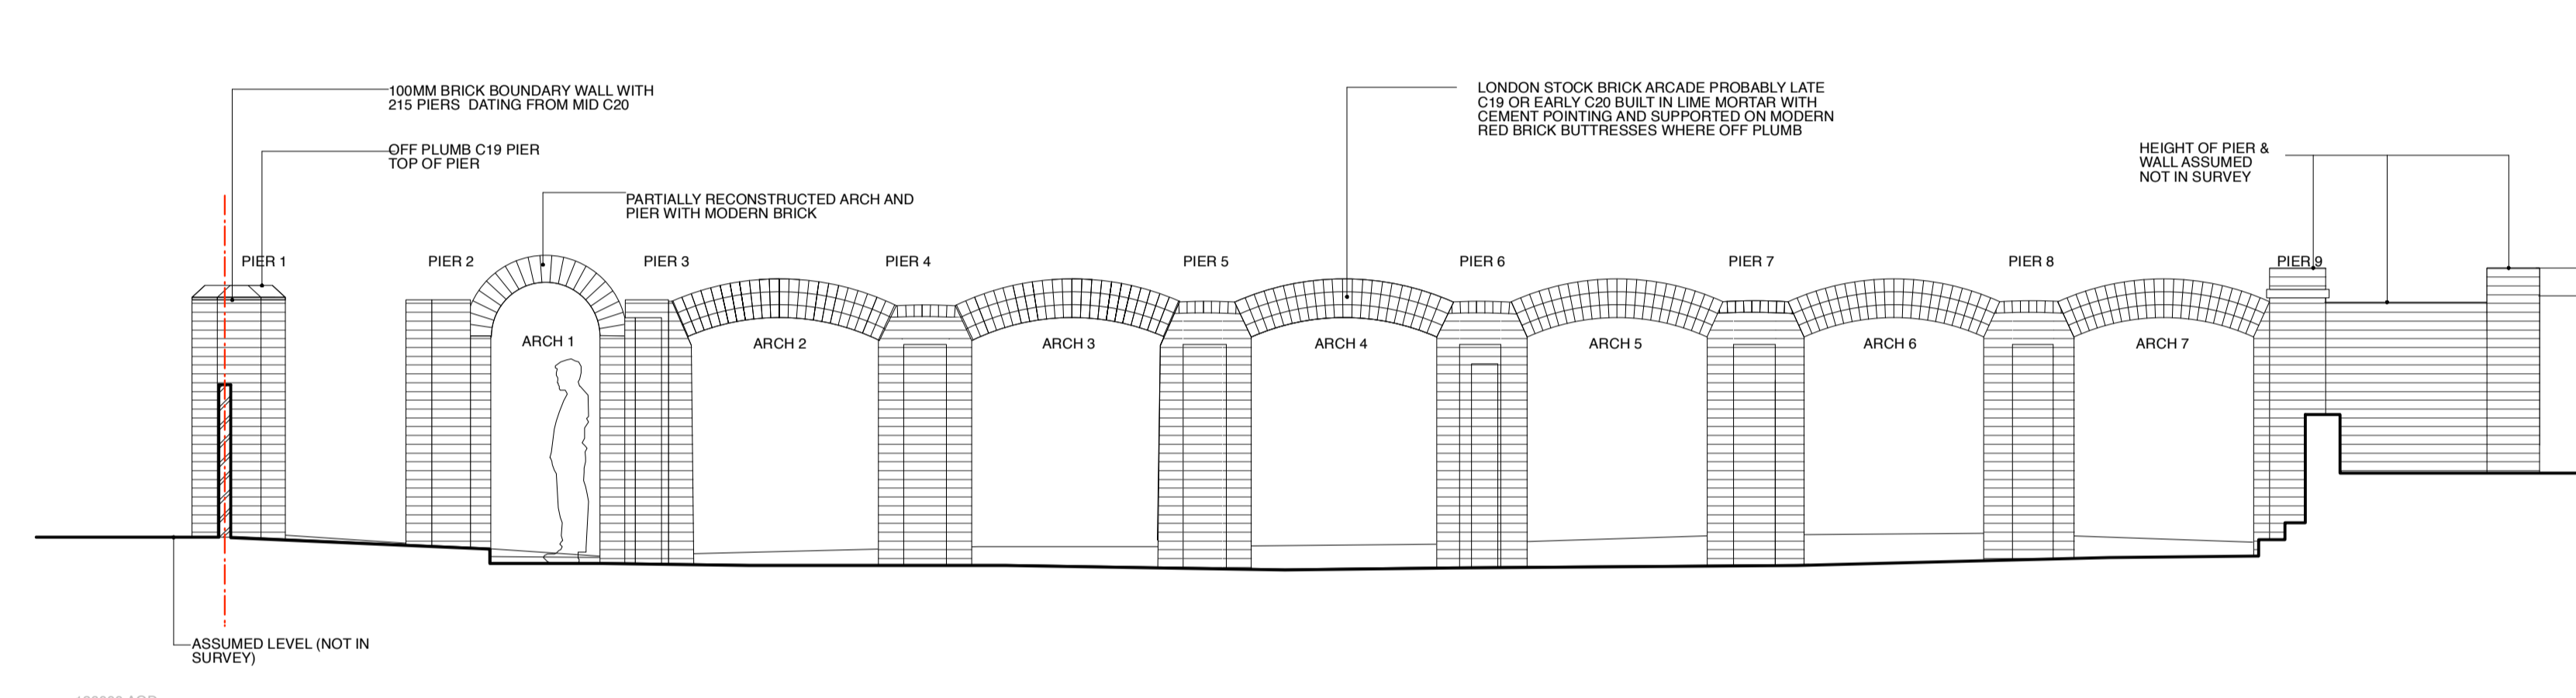


AA

PHOTOS NTS

BB

WEST ELEVATION

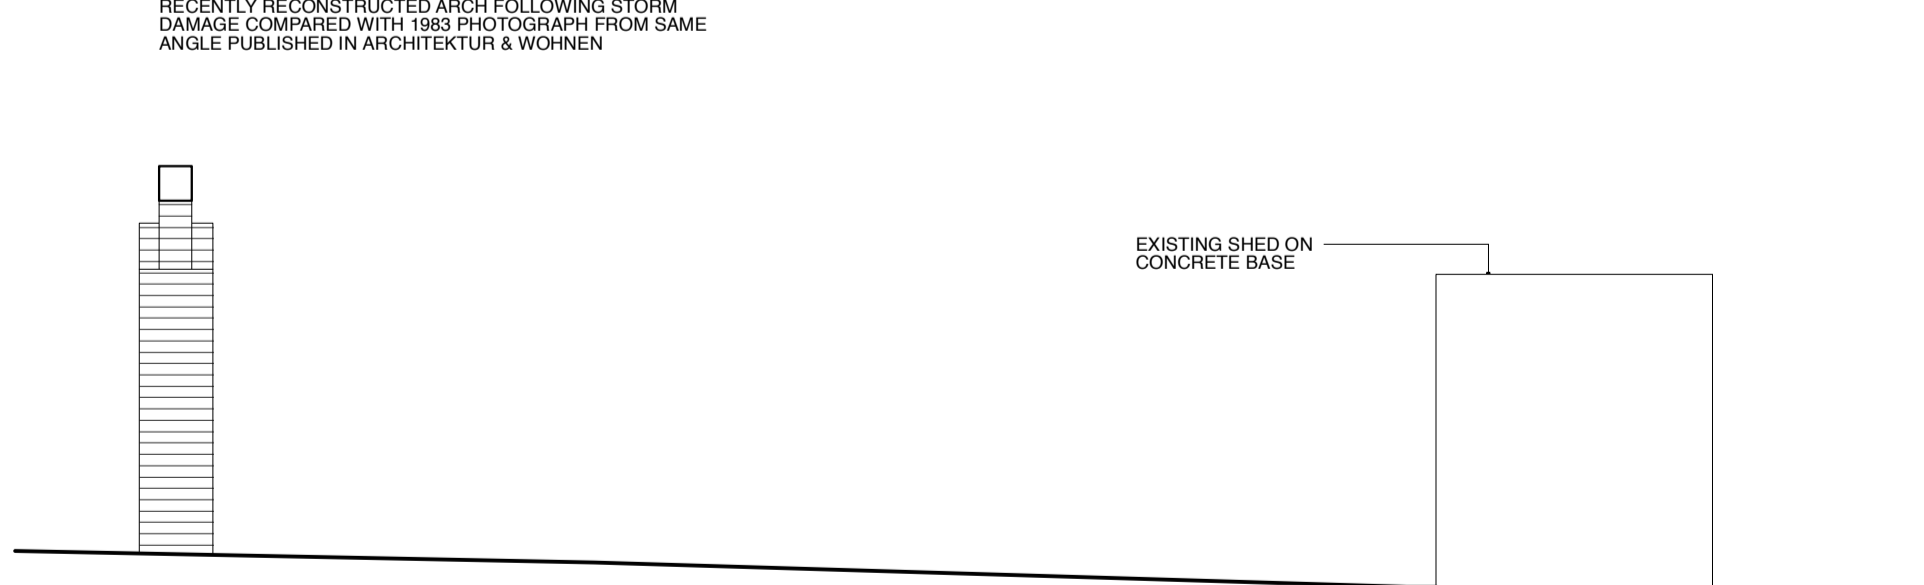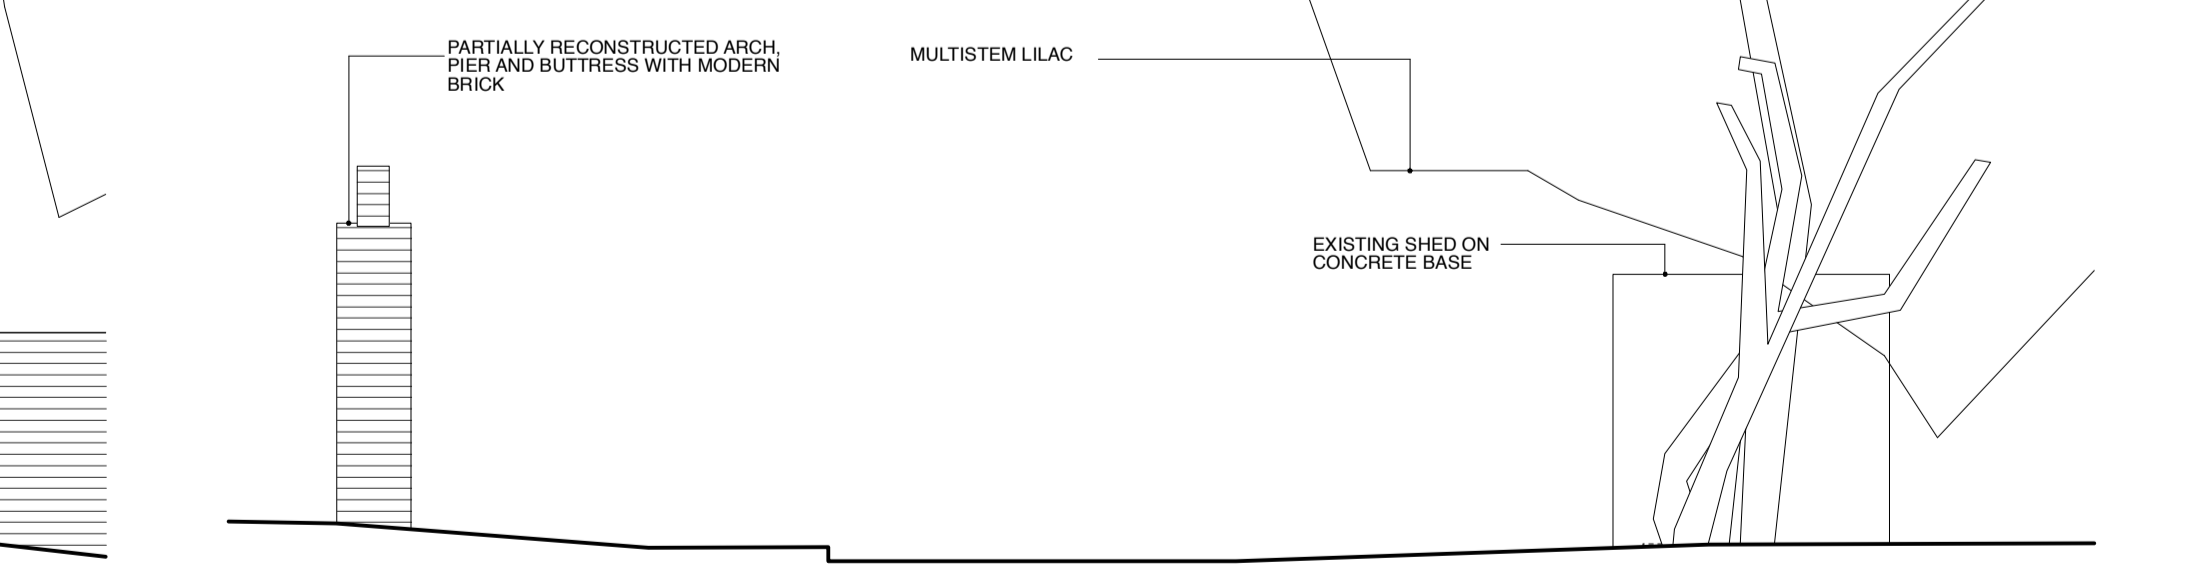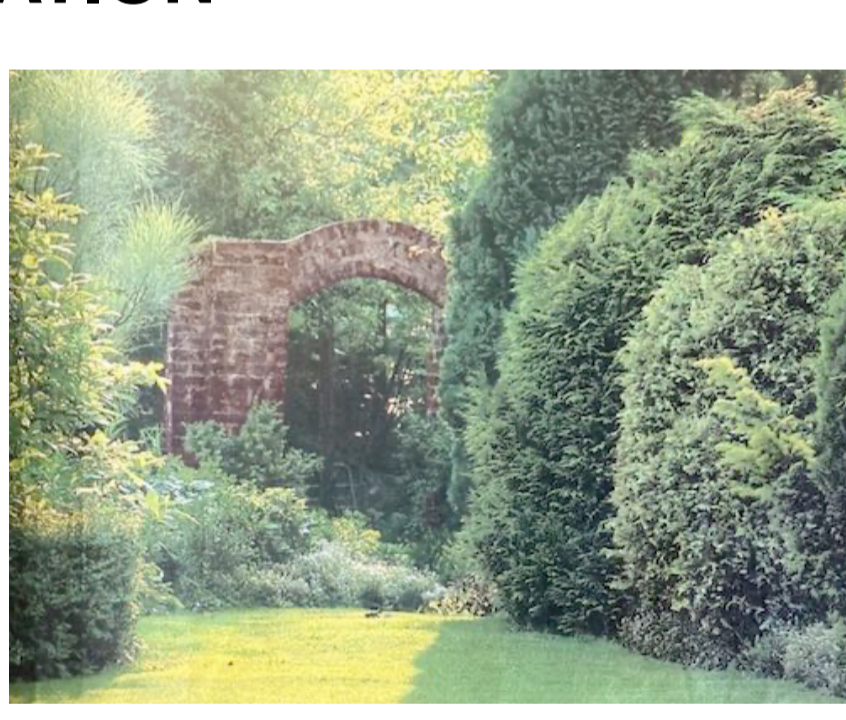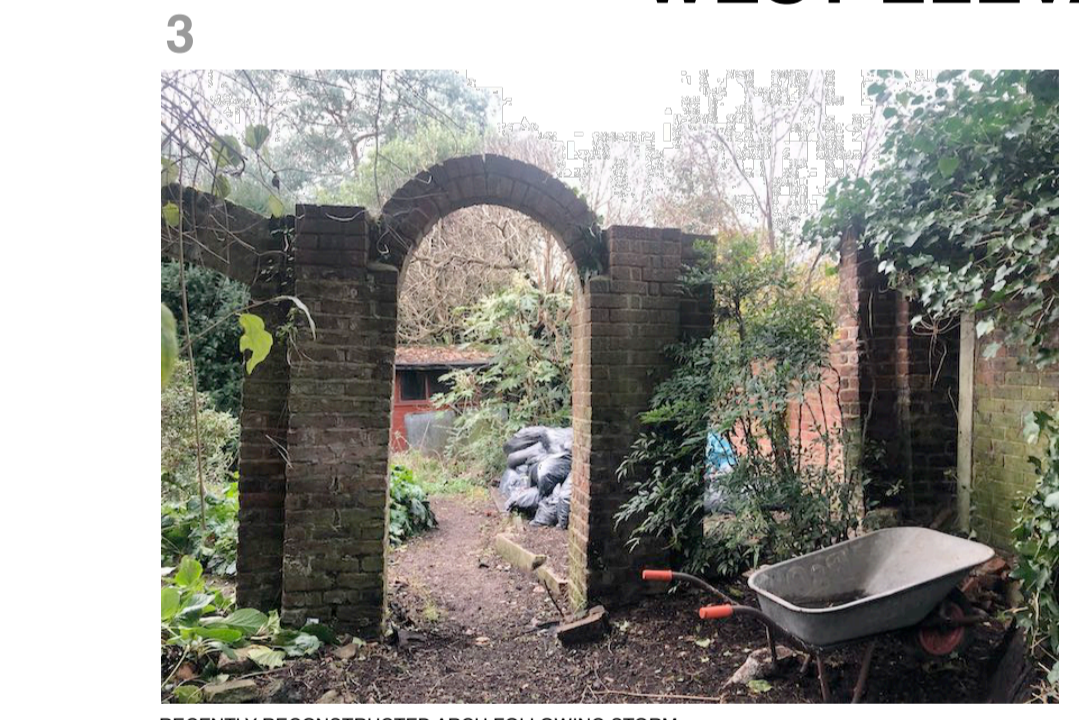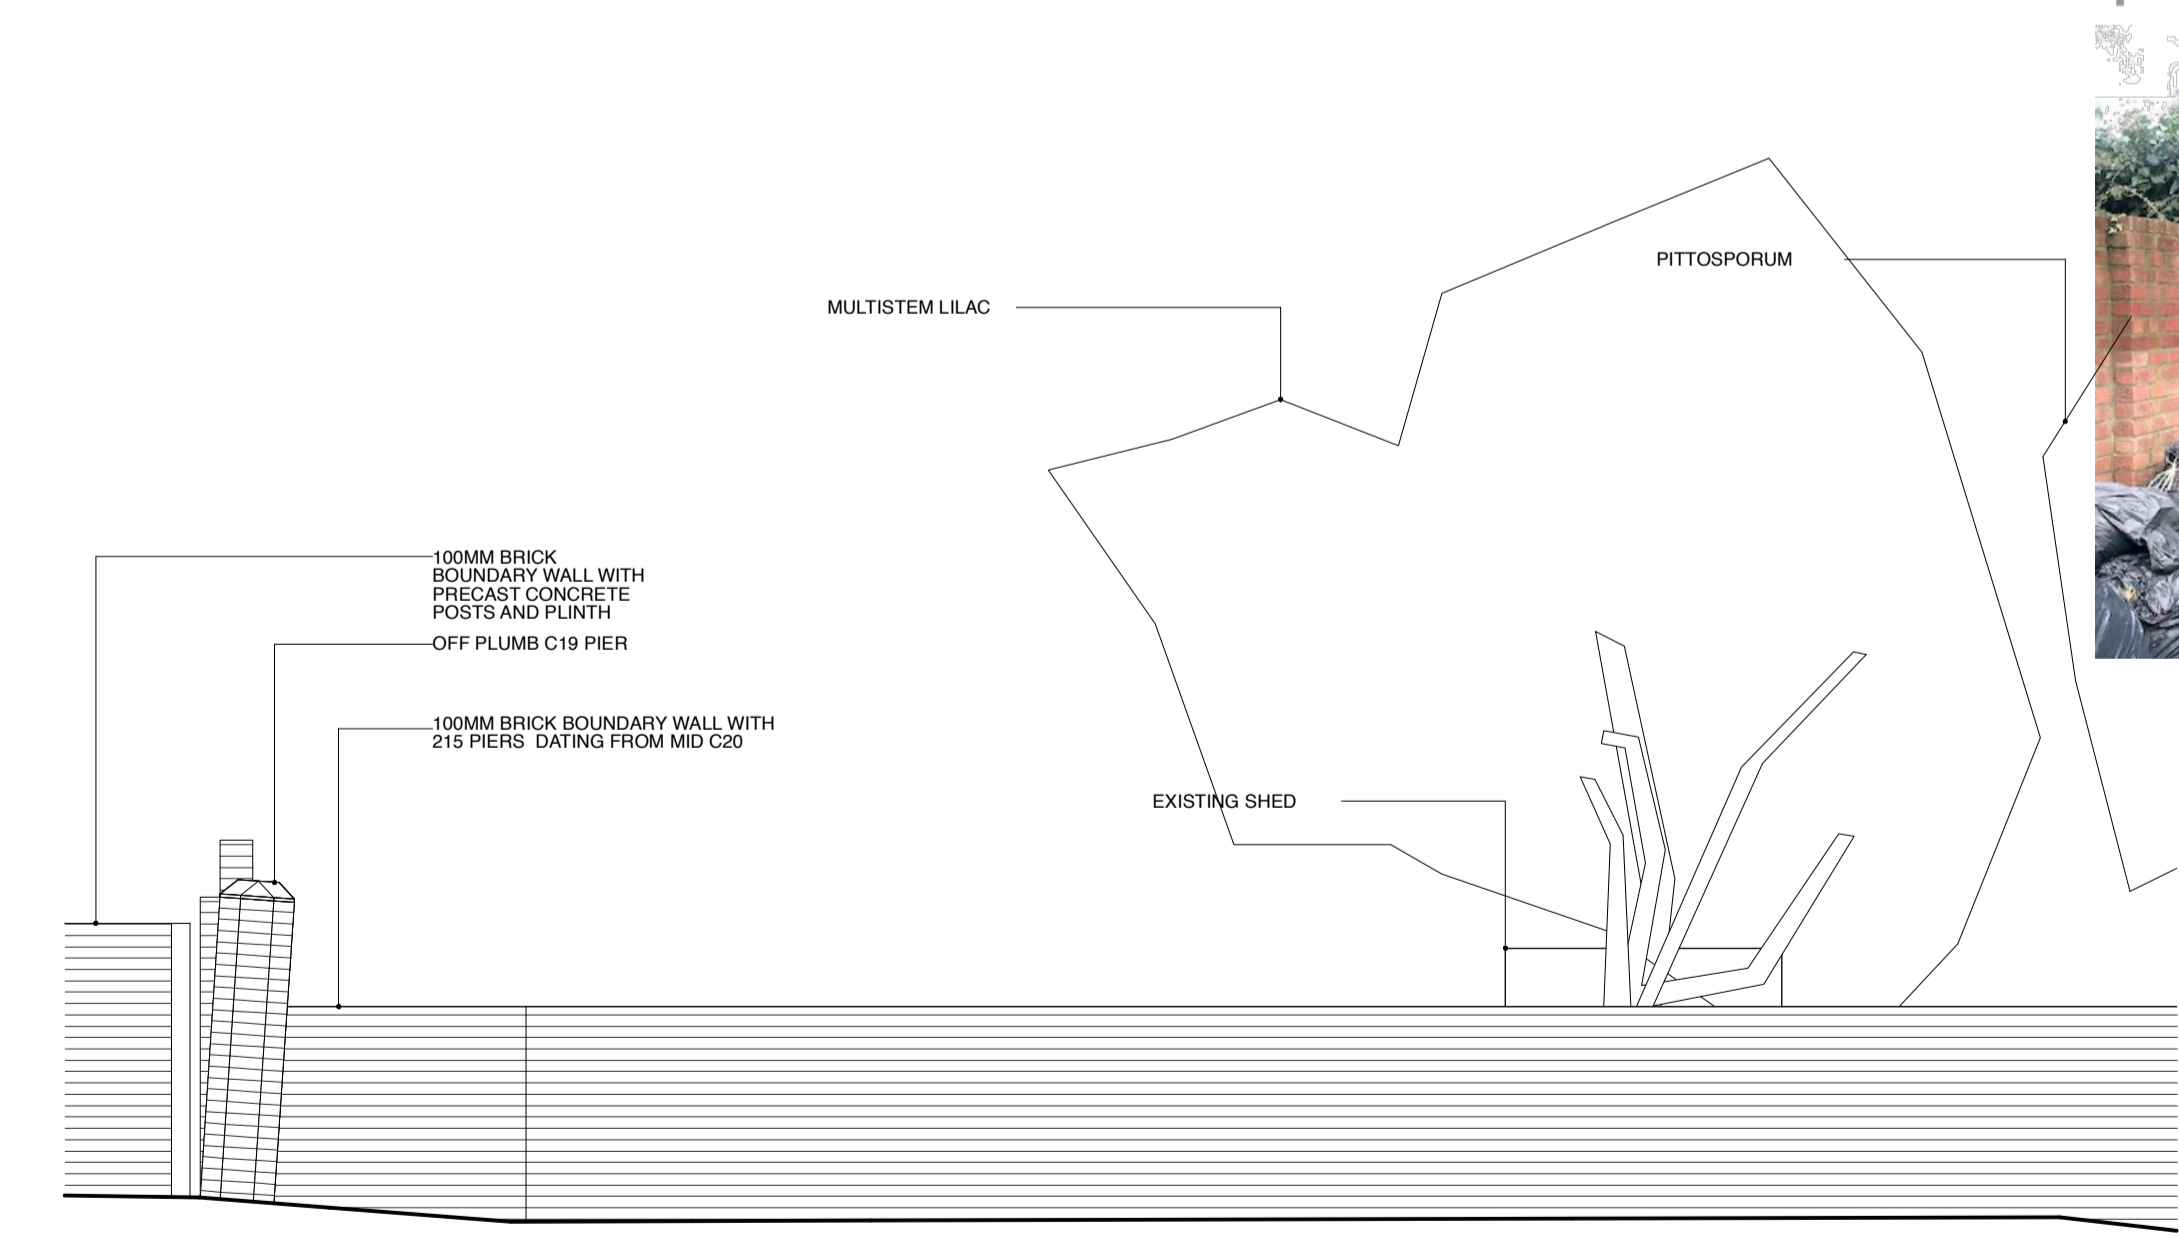

NORTH ELEVATION

CC

DD