




VIEW FROM WEST

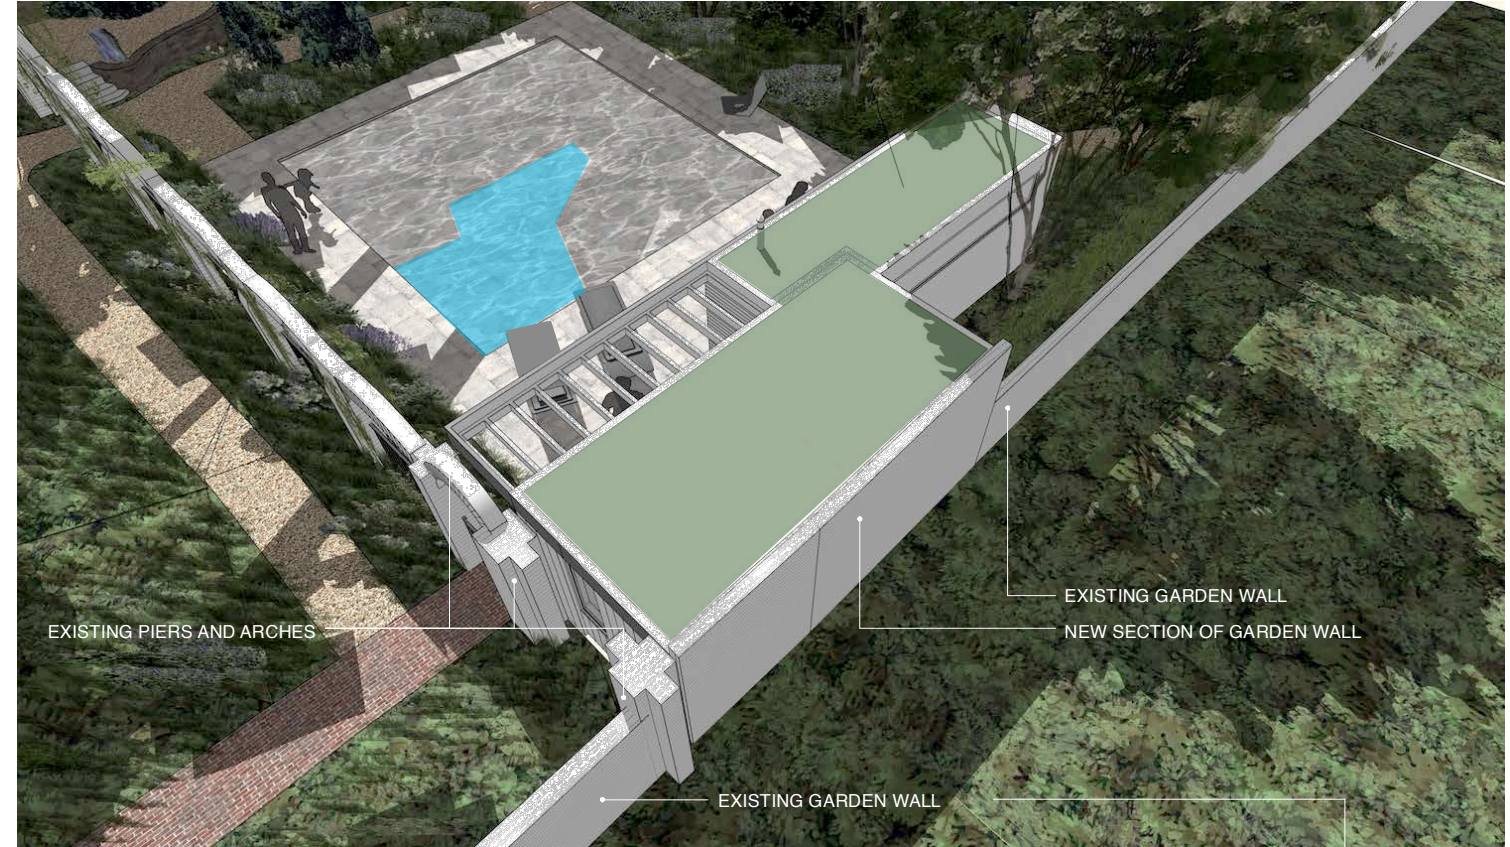

AERIAL FROM NORTH WEST



VIEW FROM SOUTH



VIEW FROM EAST TOWARDS ARCADE WALL

REVISIONS/ ISSUE

03/07/2023
ISSUE TO PLANNING
FOR APPROVAL

7 THE GROVE,
LONDON N6 6JU

POOL HOUSE 3D IMAGES
PROPOSED

GRO7L / 3D / 001

NTS @ A3

REFER ALL DISCREPANCIES TO ARCHITECT