


Pool Plan  
Scale 1:50




Precedent Image of Porcelain Tiles Colour



Precedent Image of Brass Drainage Cover

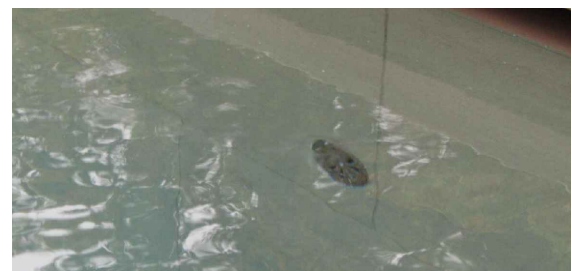

Precedent Image of Brass Inlets

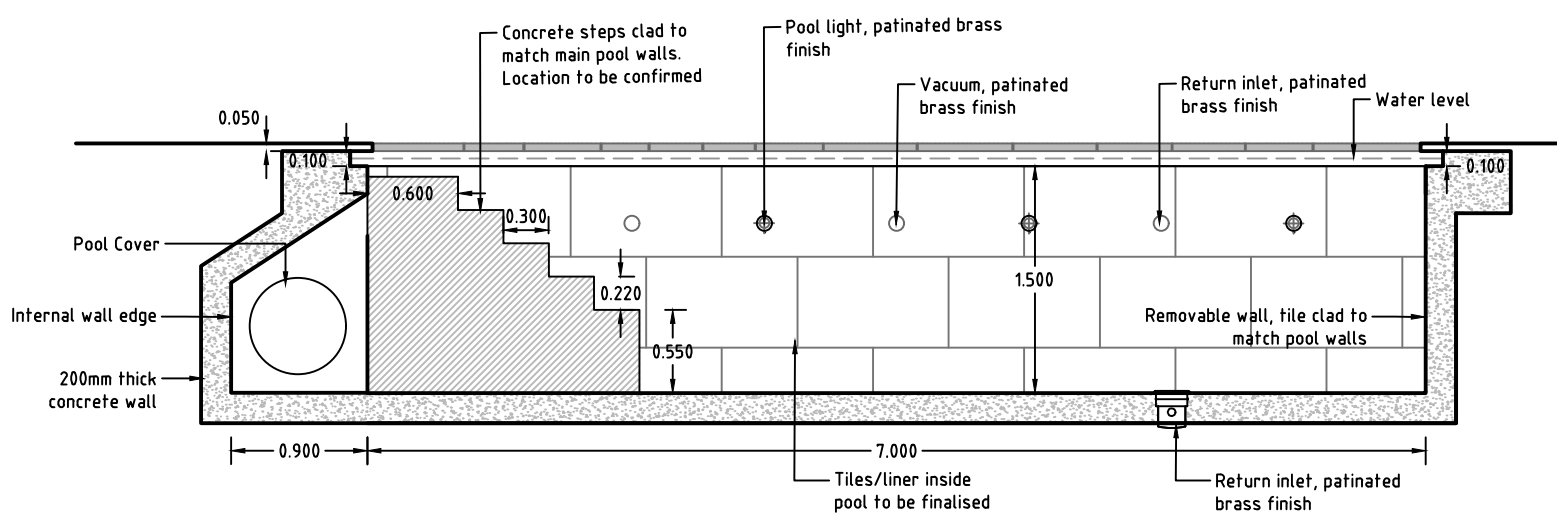

Pool Section AA'  
Scale 1:50



Rev	Comment	Date
P01	Preliminary	23/12/2022

**Tom Stuart-Smith Ltd**  
The Dairy Studio  
Sergehill Ln, Abbots Langley WD5 0RZ  
Tel: +44 (0)207 253 2100


Status: Preliminary

Project:  
7 The Grove


Drawing:  
Pool Layout Details

Scale: As shown @ A3  
Dwg: 402-L-D-400 Rev: P01


Drawn: ET  
Date: 23/12/2022 ref:

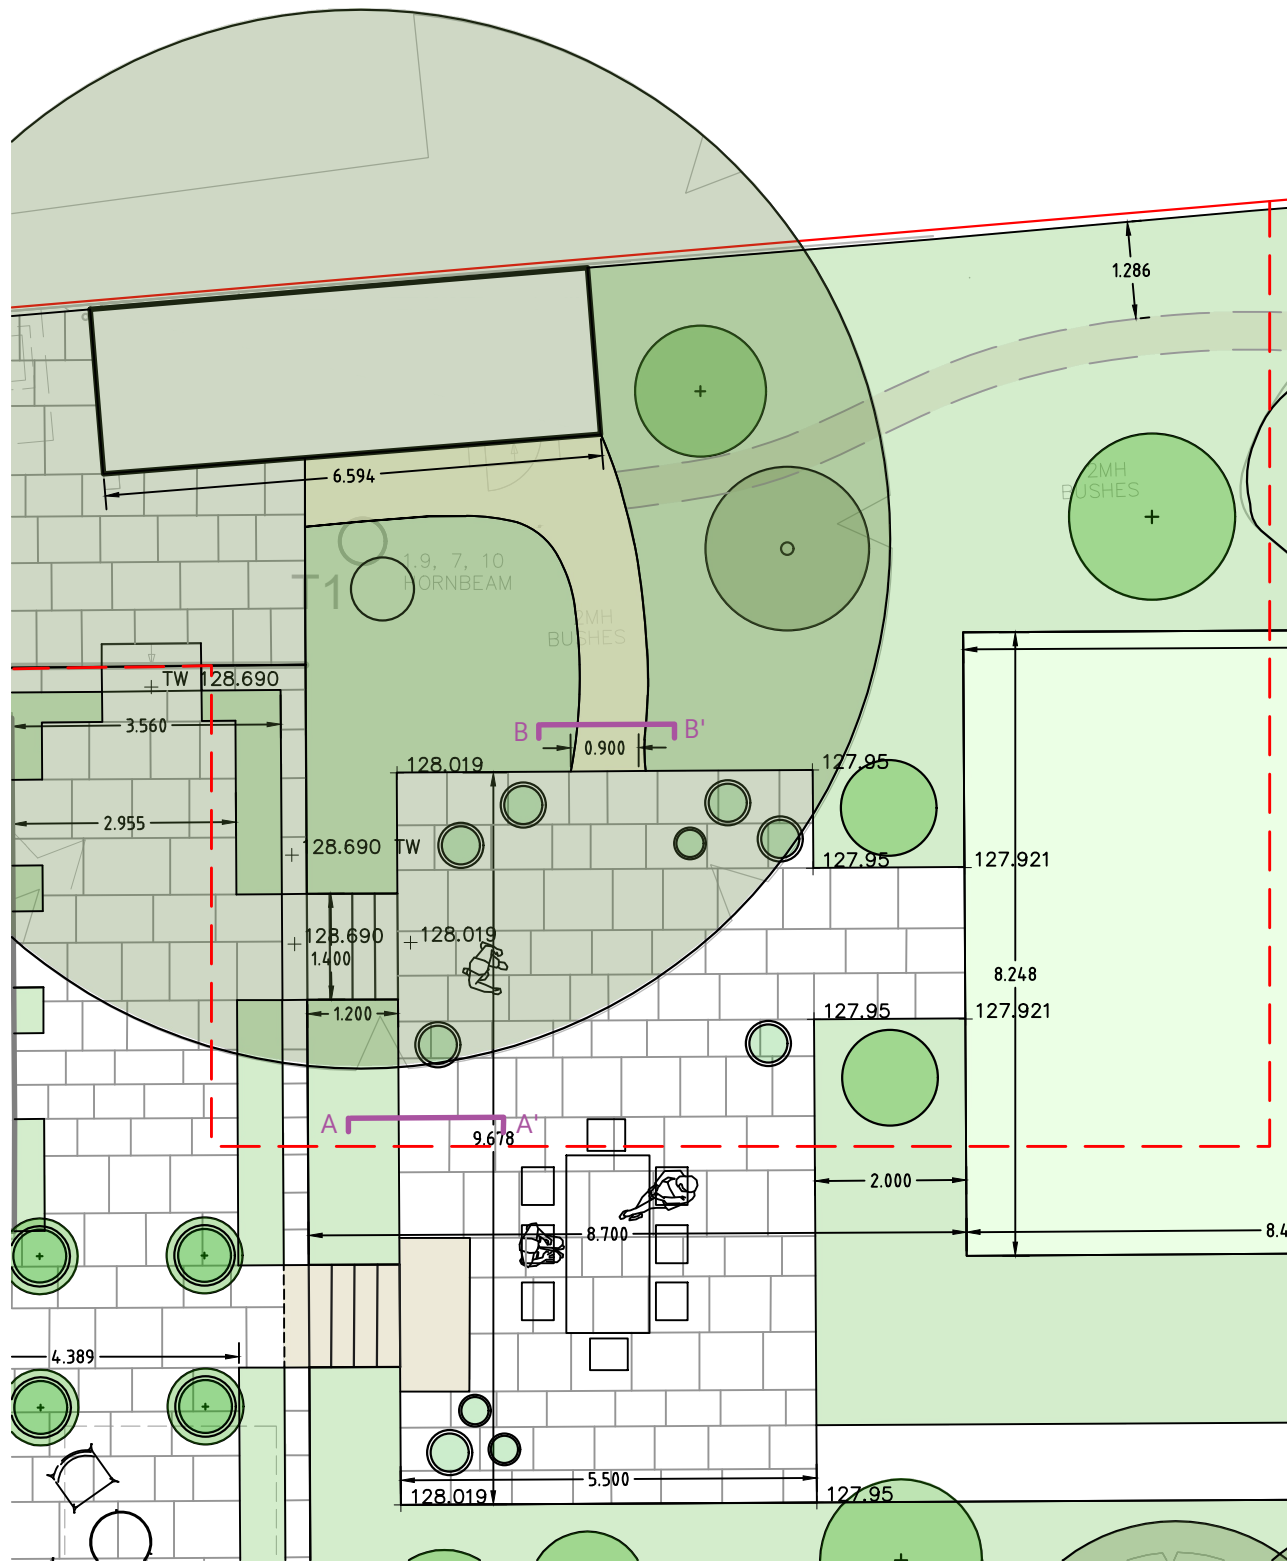

Location Plan Scale 1:100

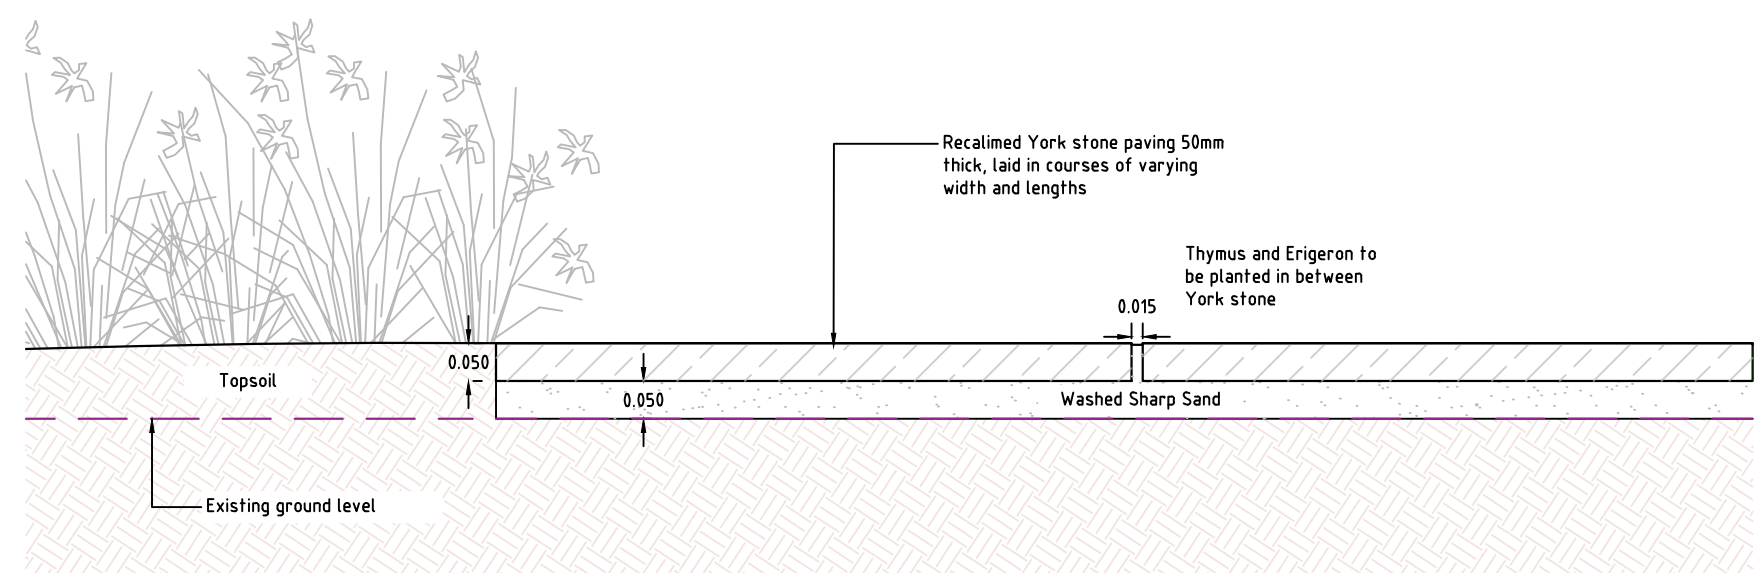

Reclaimed York Stone Terrace Within Root Protection Area  
Section AA'  
Scale 1:10

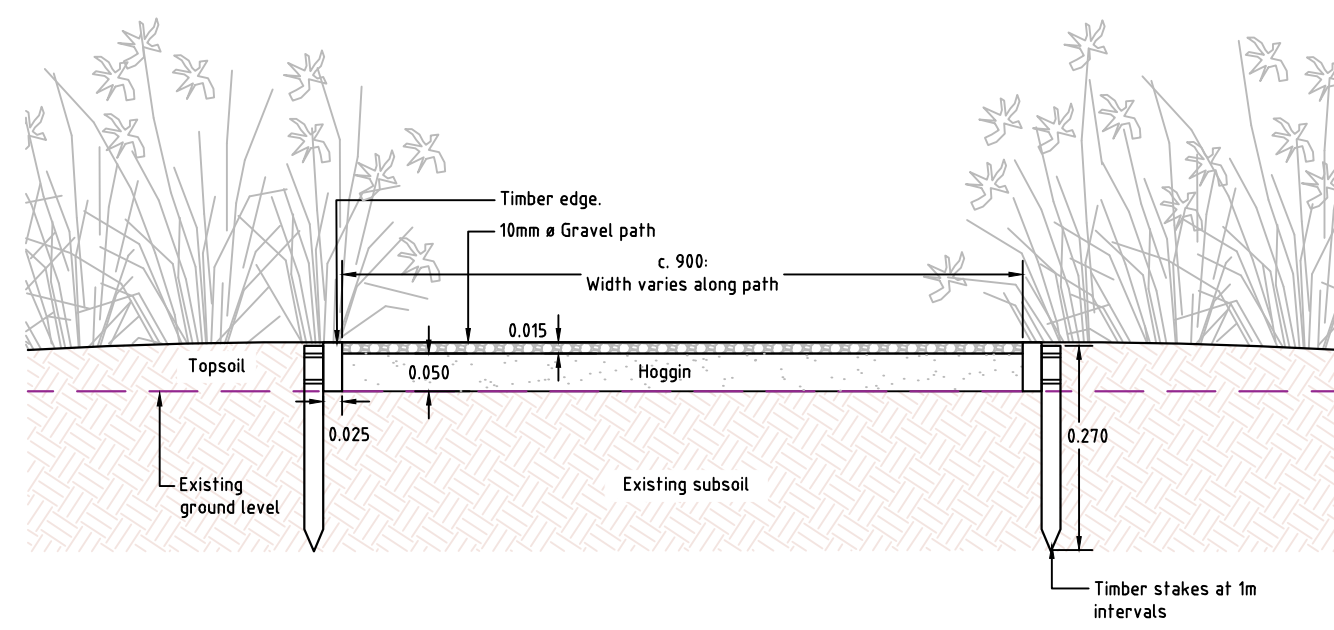

Gravel Path Within Root Protection Area  
Section BB'  
Scale 1:10

Rev	Comment	Date
P01	Preliminary	23/12/2022

**Tom Stuart-Smith Ltd**  
The Dairy Studio  
Sergehill Ln, Abbots Langley WD5 0RZ  
Tel: +44 (0)207 253 2100

Status: Preliminary

Project:  
**7 The Grove**

Drawing:  
Paving Details  
within Root Protection Areas

Scale: As shown @ A3

Dwg: 402-L-D-404 Rev: P01

Drawn: ET

Date: 23/12/2022


ref:




Precedent Image of Metal Fence and Gate




Location Plan Scale 1:100

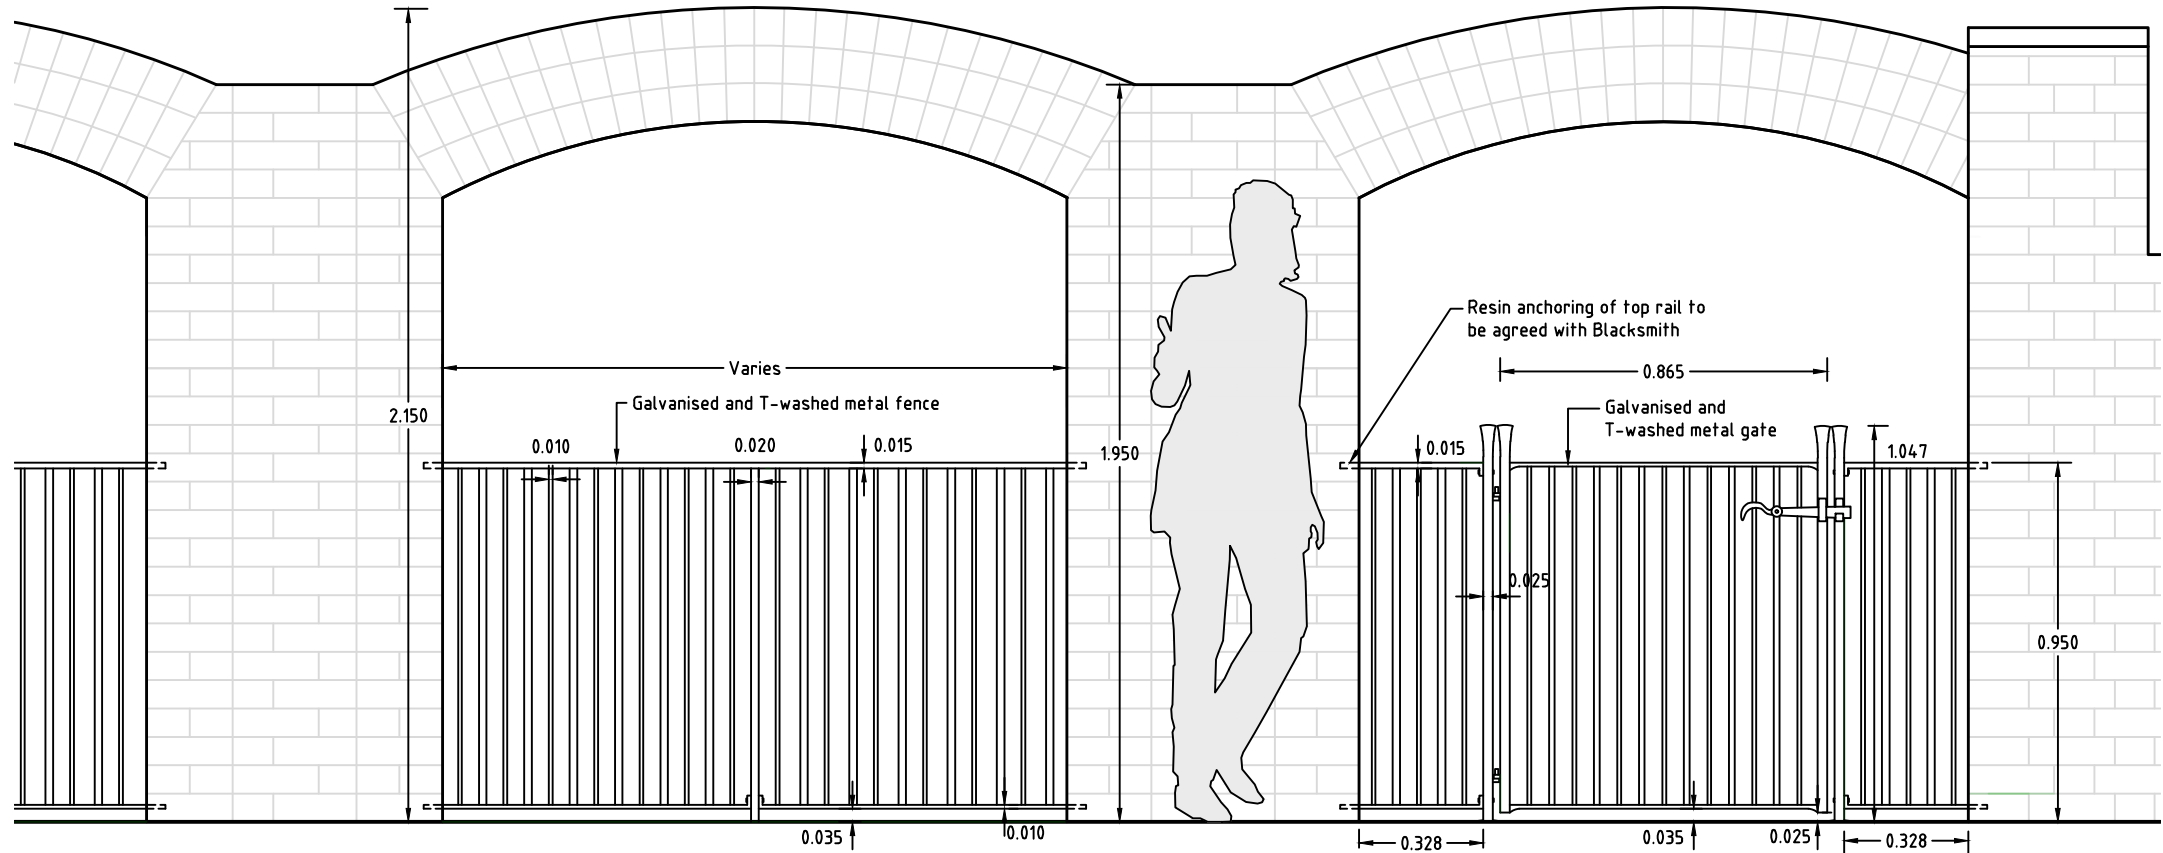

Metal Fence and Gate Elevation AA' Scale 1:20

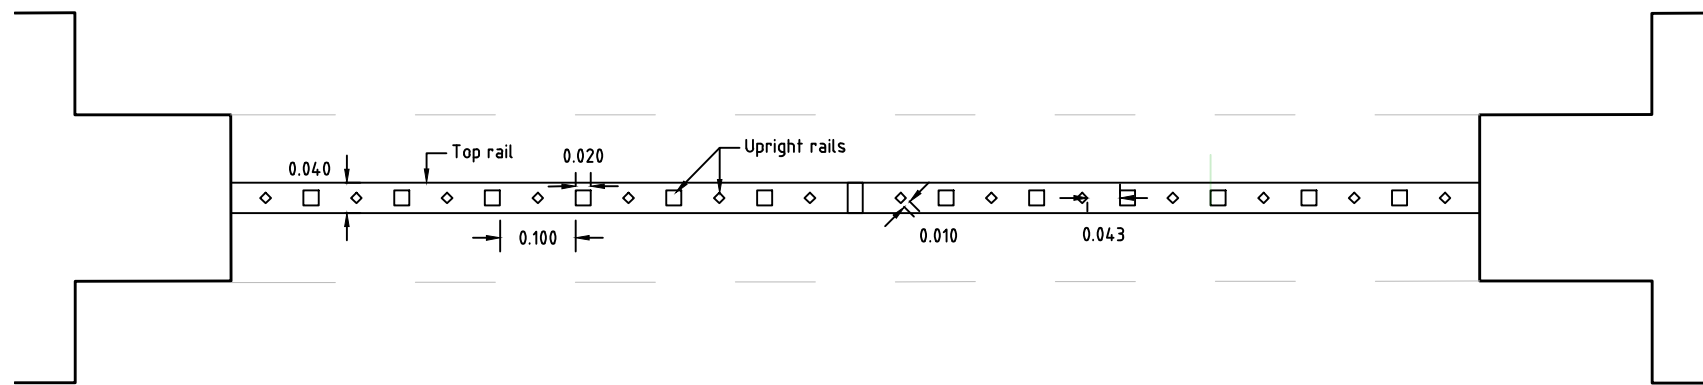

Fence Plan Scale 1:10

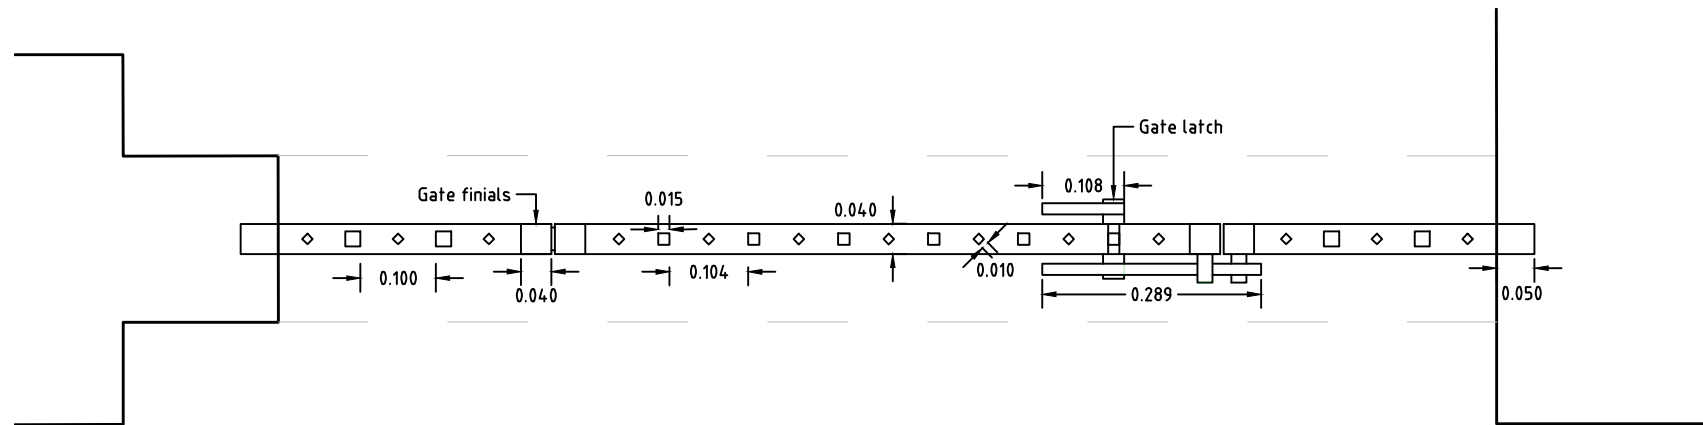

Gate Plan Scale 1:10

Rev	Comment	Date
P01	Preliminary	23/12/2022

**Tom Stuart-Smith Ltd**  
 The Dairy Studio  
 Sergehill Ln, Abbots Langley WD5 0RZ  
 Tel: +44 (0)207 253 2100

Status: Preliminary


Project:  
**7 The Grove**

Drawing:  
 Fence and Gate Details

Scale: As shown @ A3  
 Dwg: 402-L-D-406

Drawn: ET  
 Date: 23/12/2022


Rev: P01

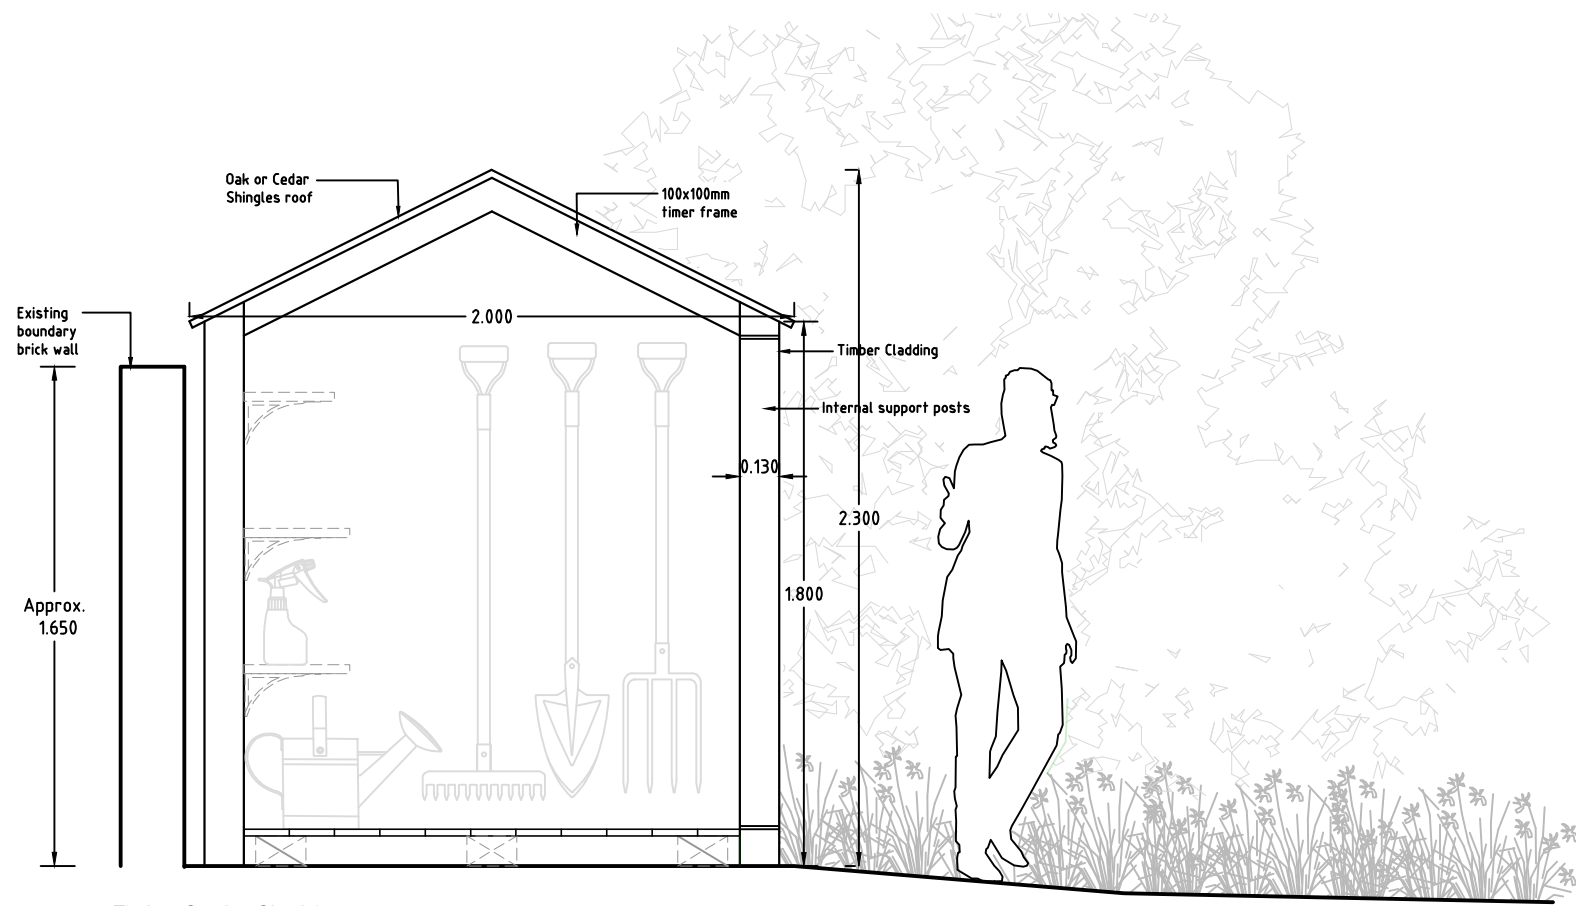


Timber Garden Shed 1  
Section AA'  
Scale 1:25



Location Plan  
Scale 1:200

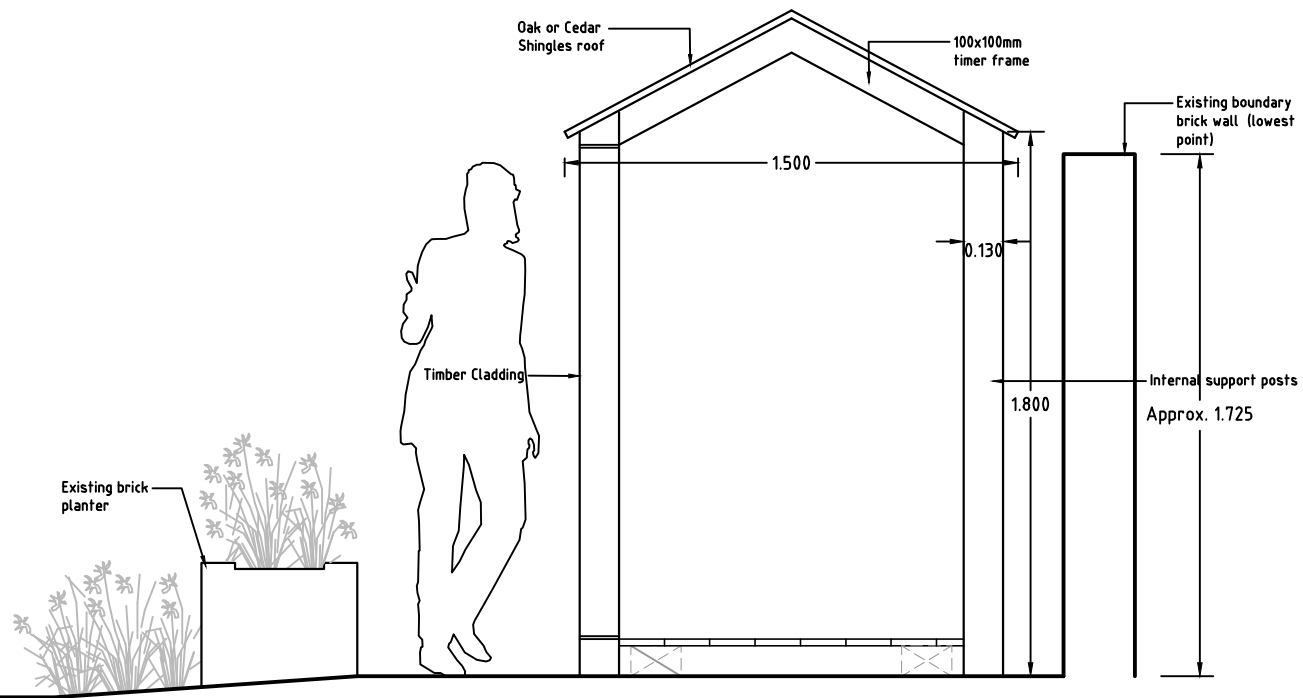

Timber Garden Shed 2  
Section BB'  
Scale 1:25

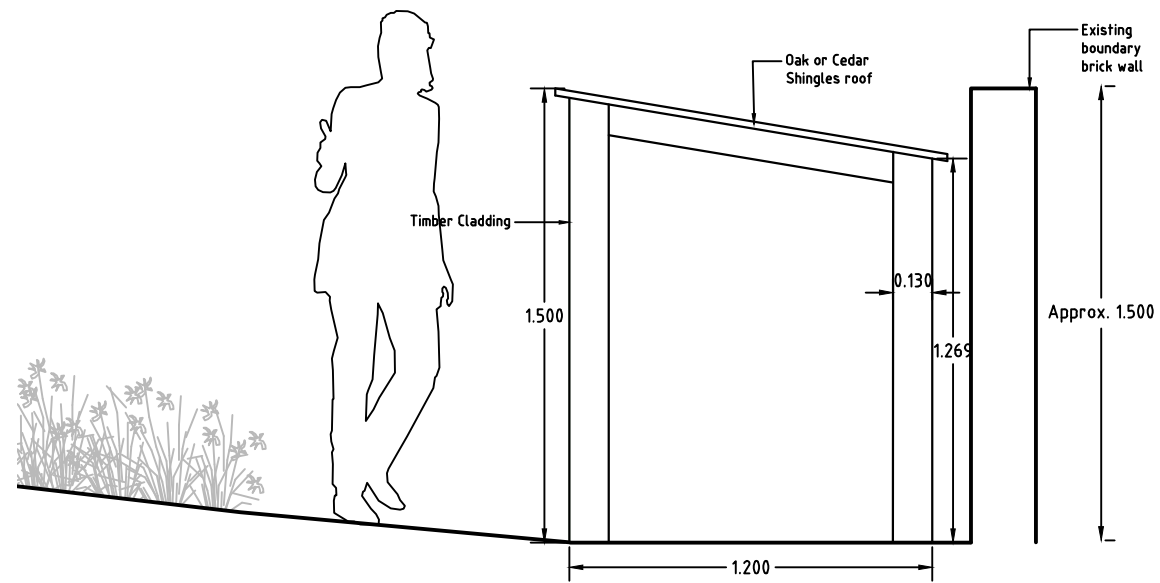

Log Store  
Section CC'  
Scale 1:25

Rev	Comment	Date
P01	Preliminary	23/12/2022

**Tom Stuart-Smith Ltd**  
The Dairy Studio  
Sergehill Ln, Abbots Langley WD5 0RZ  
Tel: +44 (0)207 253 2100

Status: Preliminary

Project:  
7 The Grove


Drawing:  
Timber Garden Sheds and  
Log Store Details

Scale: As shown @ A3  
Dwg: 402-L-D-407


Rev: P01

Drawn: ET  
Date: 23/12/2022


ref:

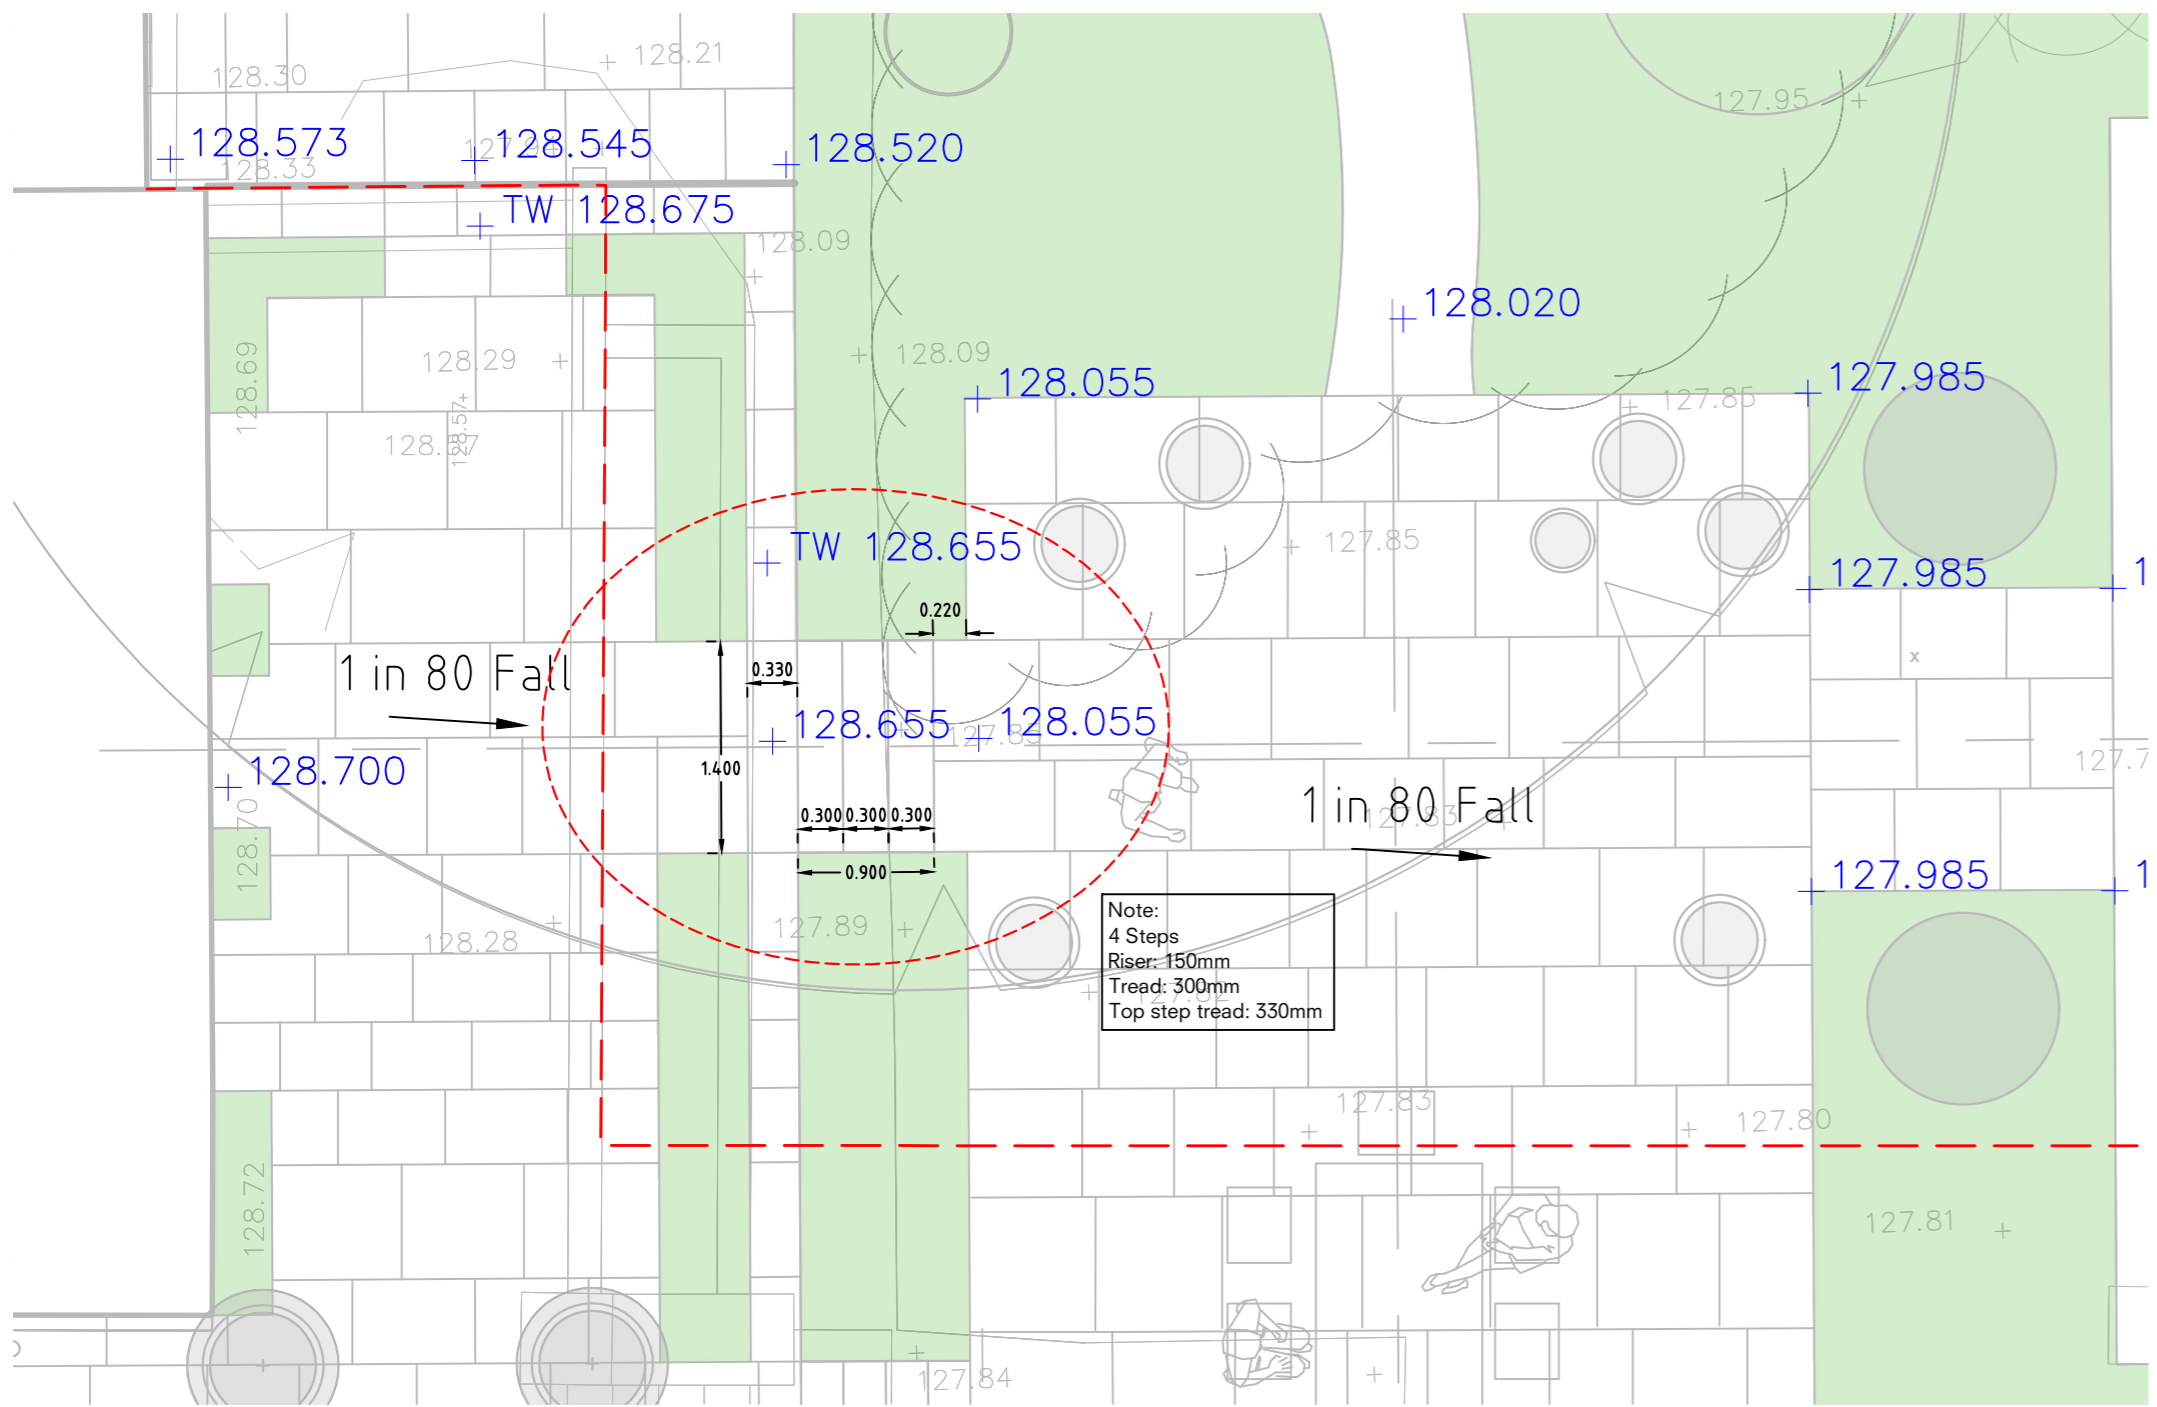

Detail 01 - York Stone Step 1  
Plan  
Scale 1:50

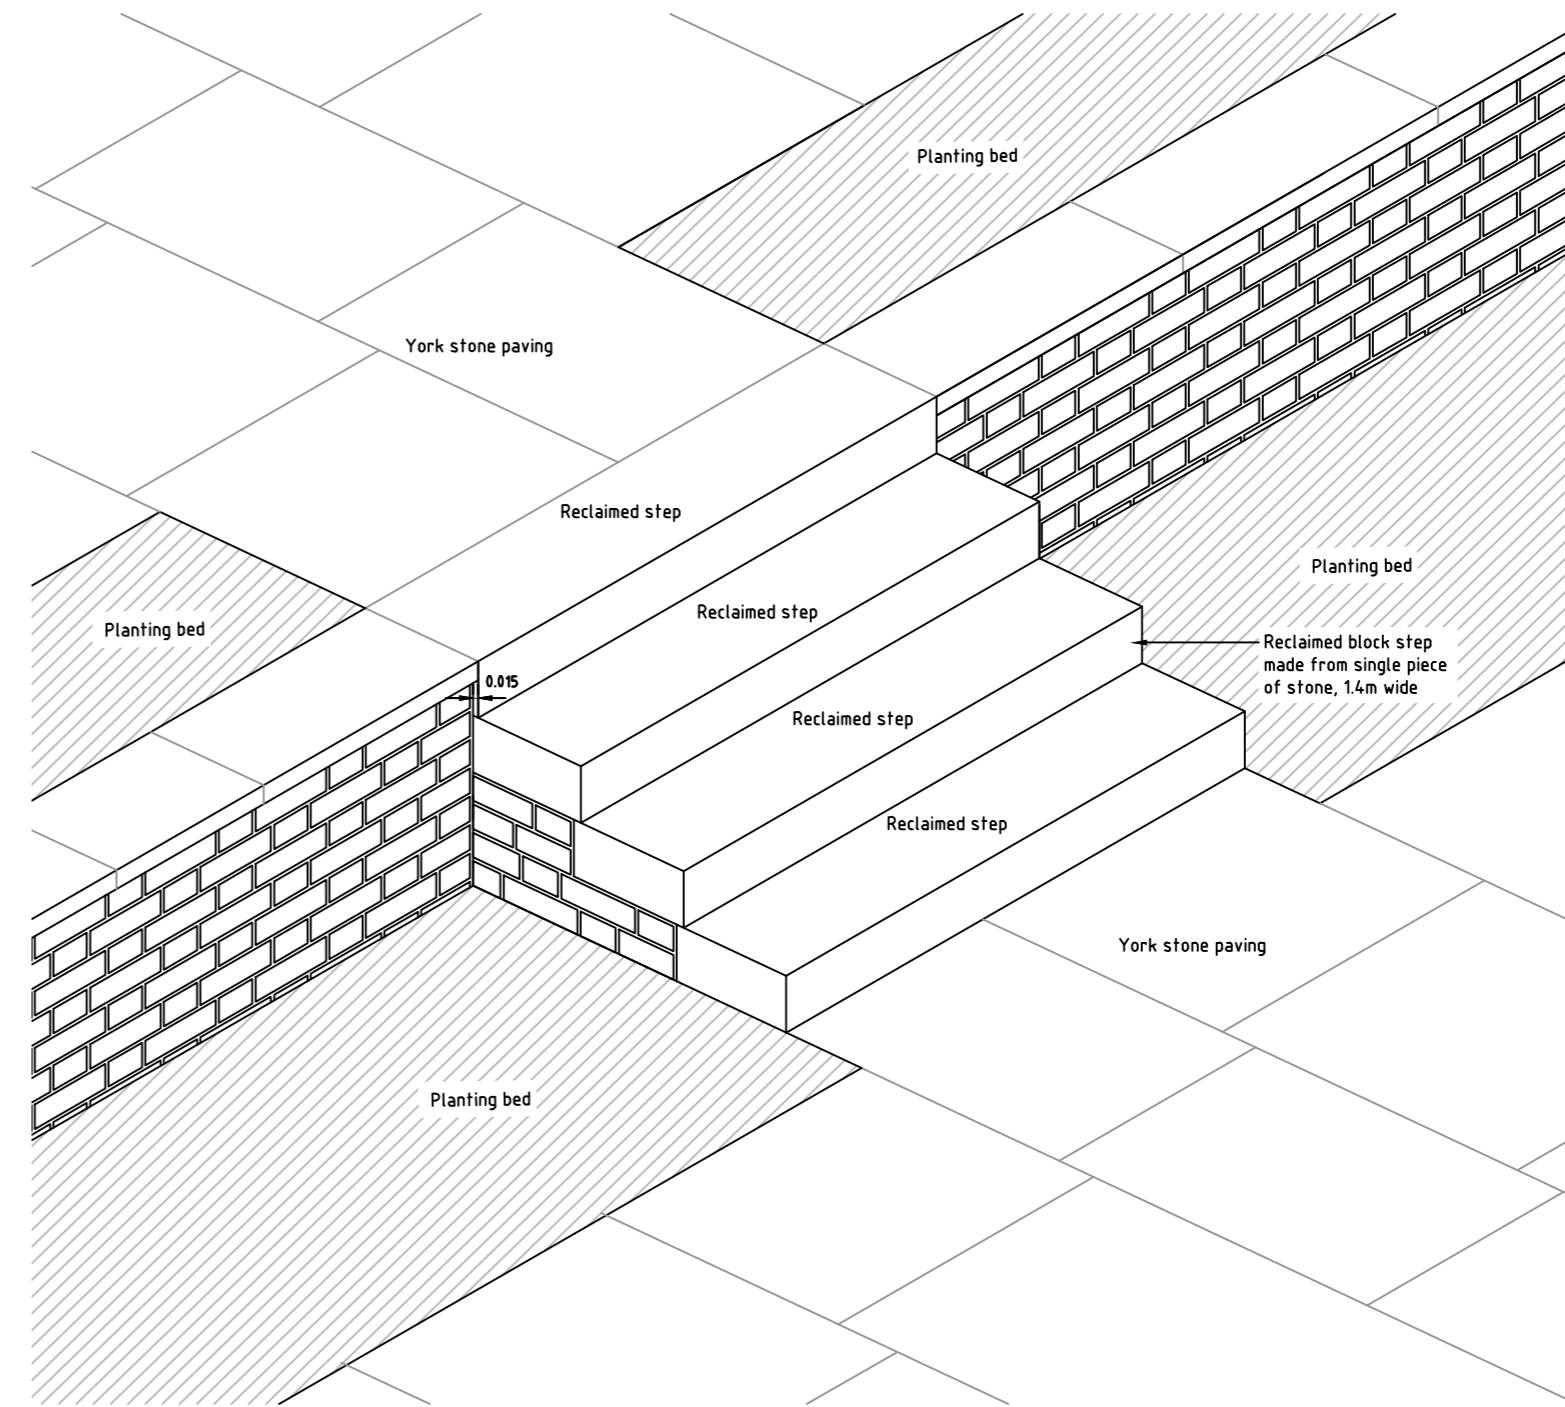

3 Dimensional View of York Stone Step 1  
NTS

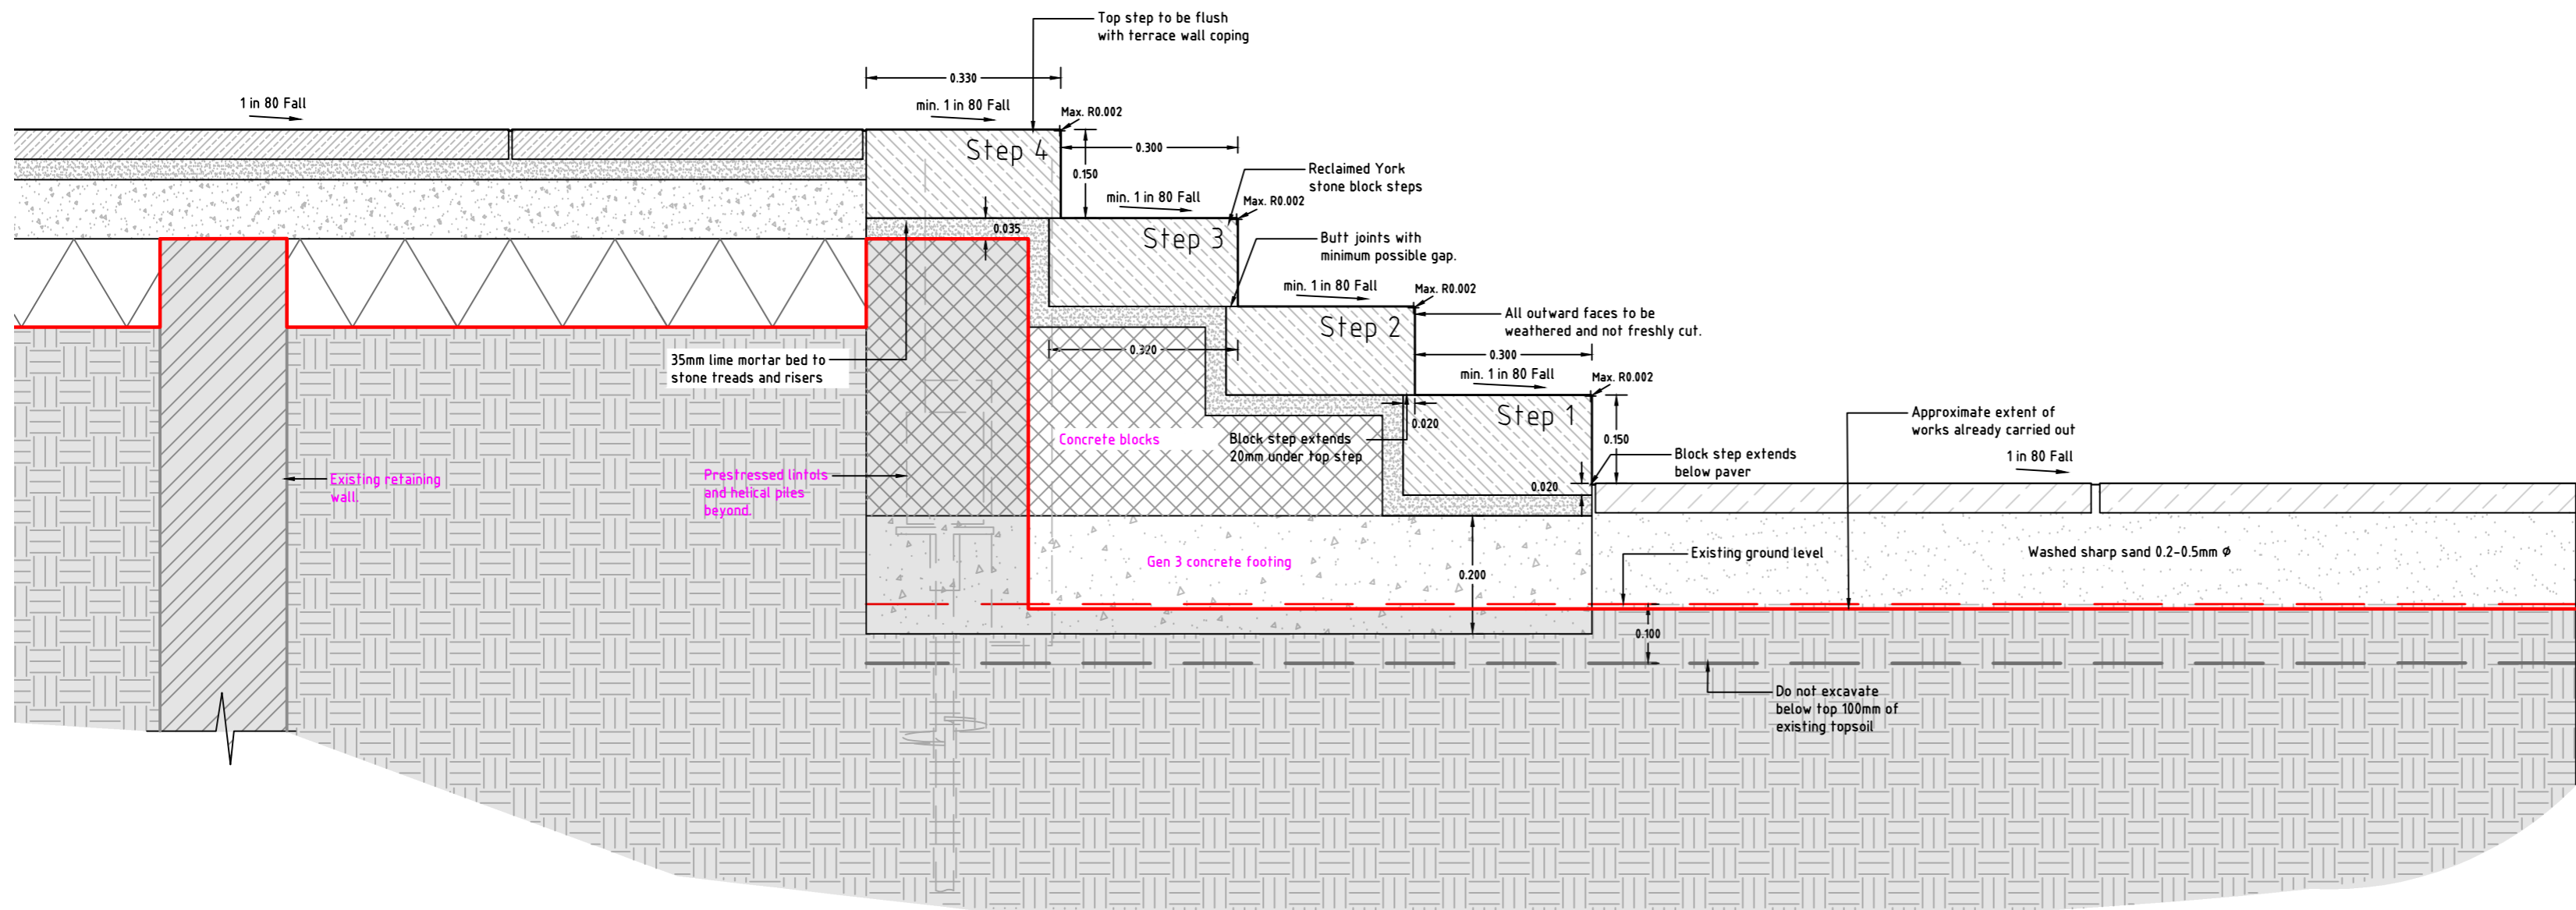

Detail 02 - York Stone Step 1  
Section  
Scale 1:10

Note:  
Sample of steps required for approval.  
Supplier:  
Company: Lichen Garden Antiques  
Contact: Darren Jones  
Tel: 07885 378688  
Email: darren@lichengardenantiques.com


Rev	Comment	Date
T01	Initial tender issue	27/03/2023

**Tom Stuart-Smith Ltd**  
The Dairy Studio  
Sergehill Ln, Abbots Langley WD5 0RZ  
Tel: +44 (0)207 253 2100

Status: For Tender  
Project: 7 The Grove  
Drawing: Steps 1 Details


Scale: As shown @ A2  
Dwg: 402-L-D-406 Rev: T01

Drawn: ET  
Date: 27/03/2023 ref:

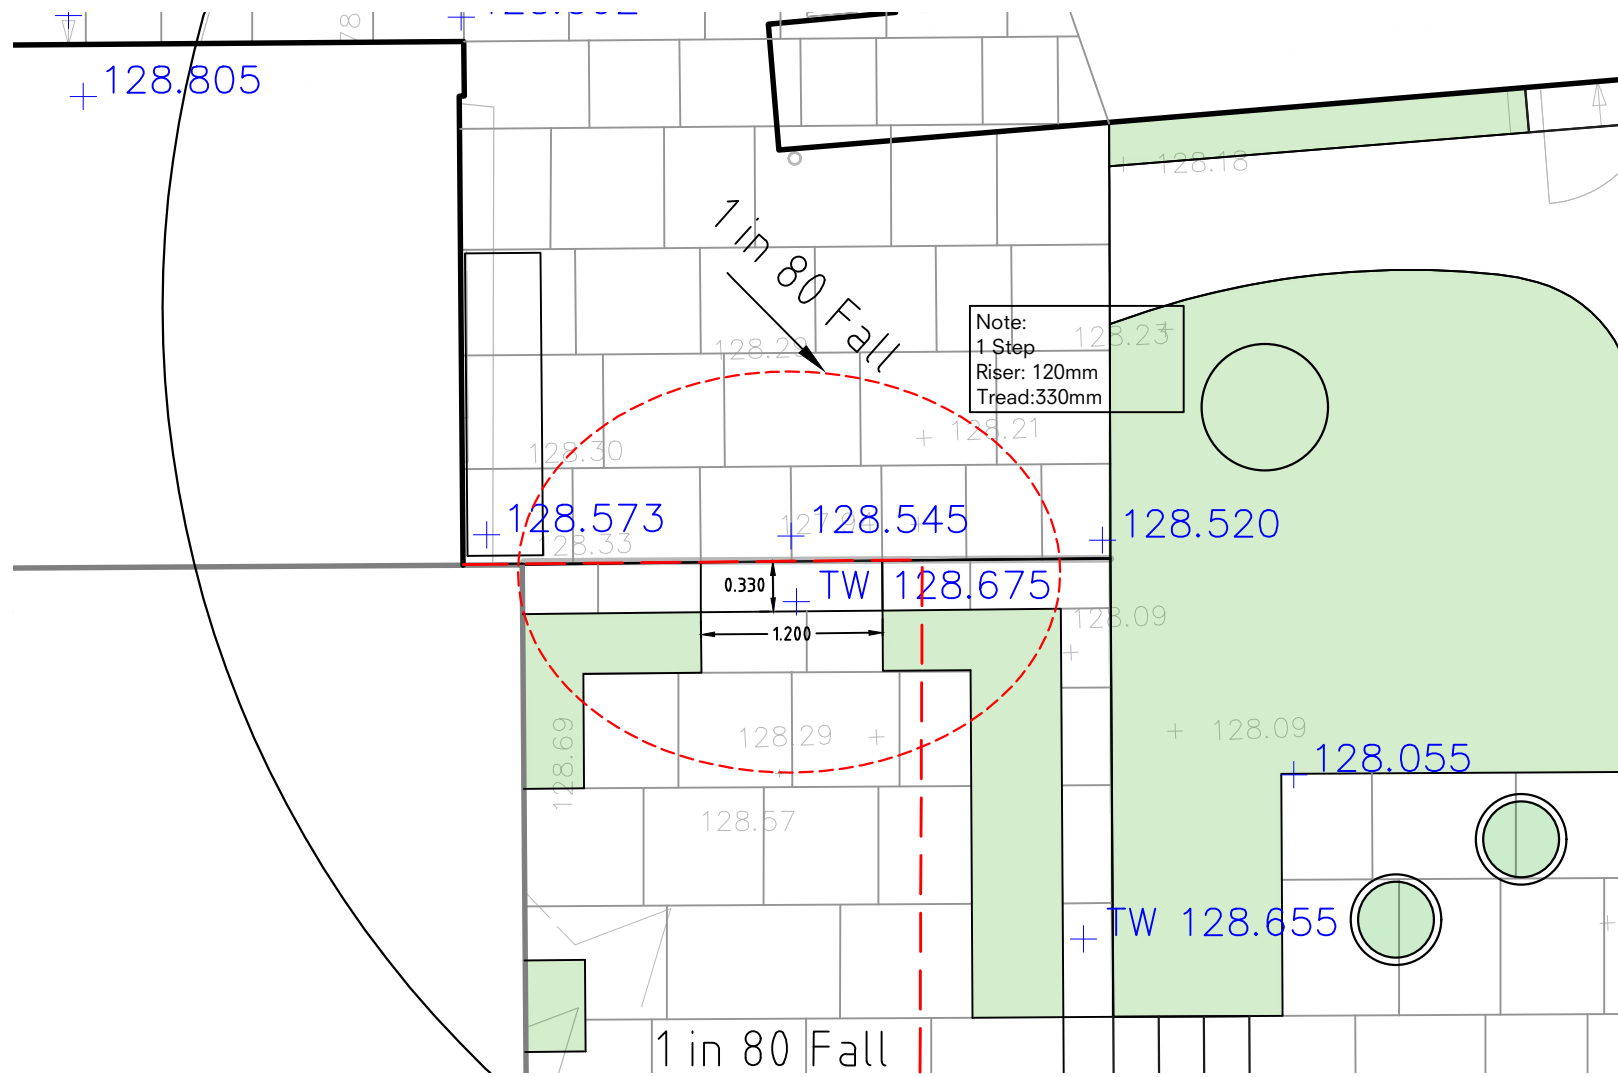

Detail 01 - York Stone Step 2  
Plan  
Scale 1:50

Root Protection Area ———

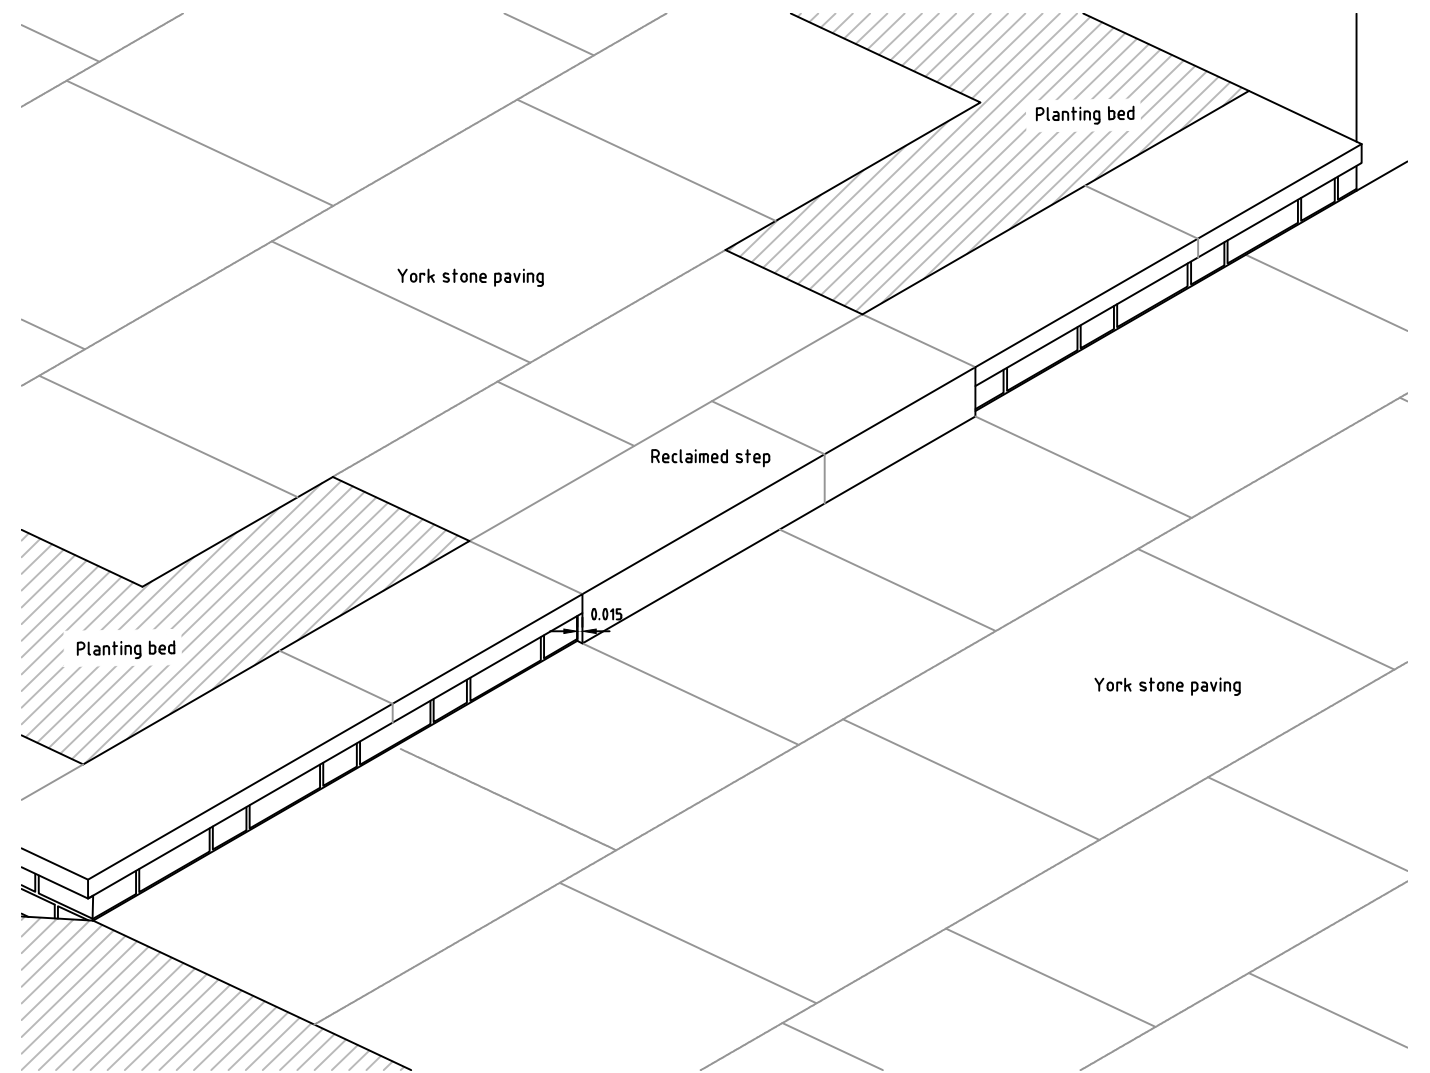

3 Dimensional View of York Stone Step 2  
NTS

Note:  
Sample of steps required for approval.

Supplier:  
Company: Lichen Garden Antiques  
Contact: Darren Jones  
Tel: 07885 378688  
Email: darren@lichengardenantiques.com

Rev	Comment	Date
T01	Initial tender issue	27/03/2023

**Tom Stuart-Smith Ltd**  
The Dairy Studio  
Sergehill Ln, Abbots Langley WD5 0RZ  
Tel: +44 (0)207 253 2100

Status: For Tender

Project:  
**7 The Grove**


Drawing:  
Step 2 Details

Scale: As shown @ A3  
Dwg: 402-L-D-407


Rev: T01

Drawn: ET  
Date: 27/03/2023


ref:

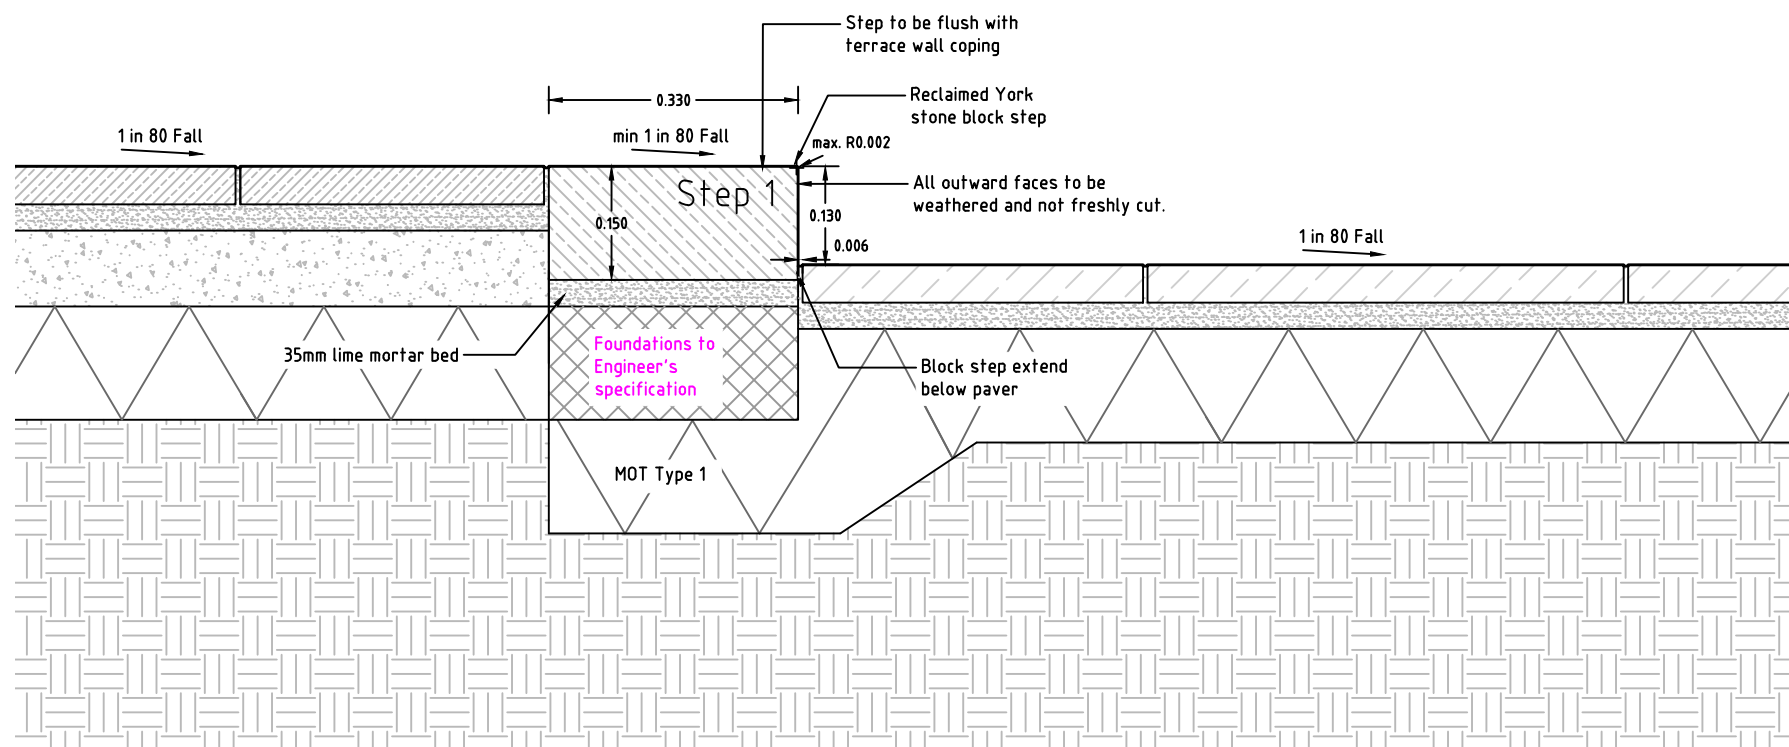


Detail 02 - York Stone Step 2  
Section  
Scale 1:10

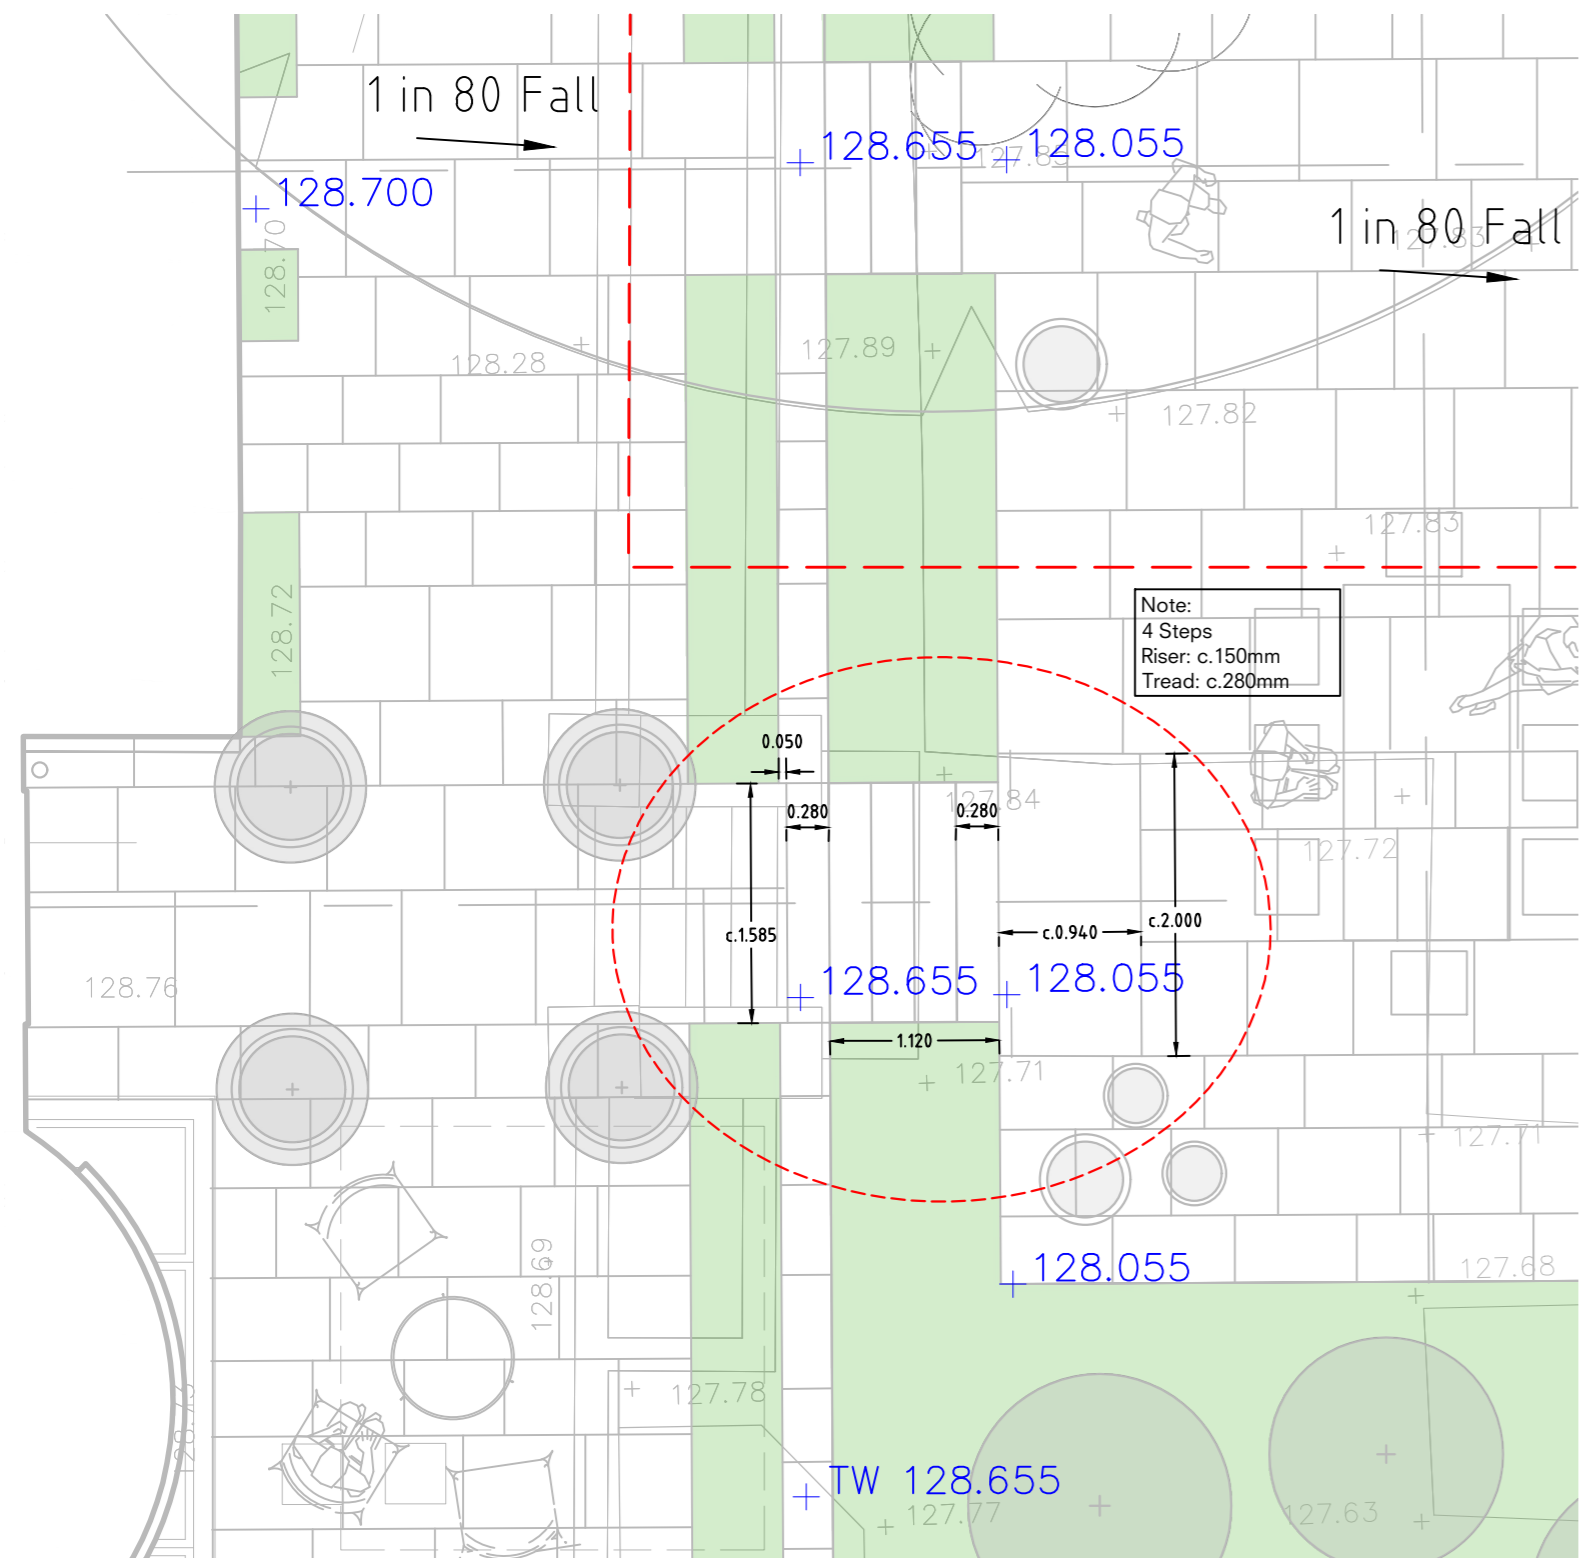


Detail 01 - Existing step and slab Plan  
Scale 1:50

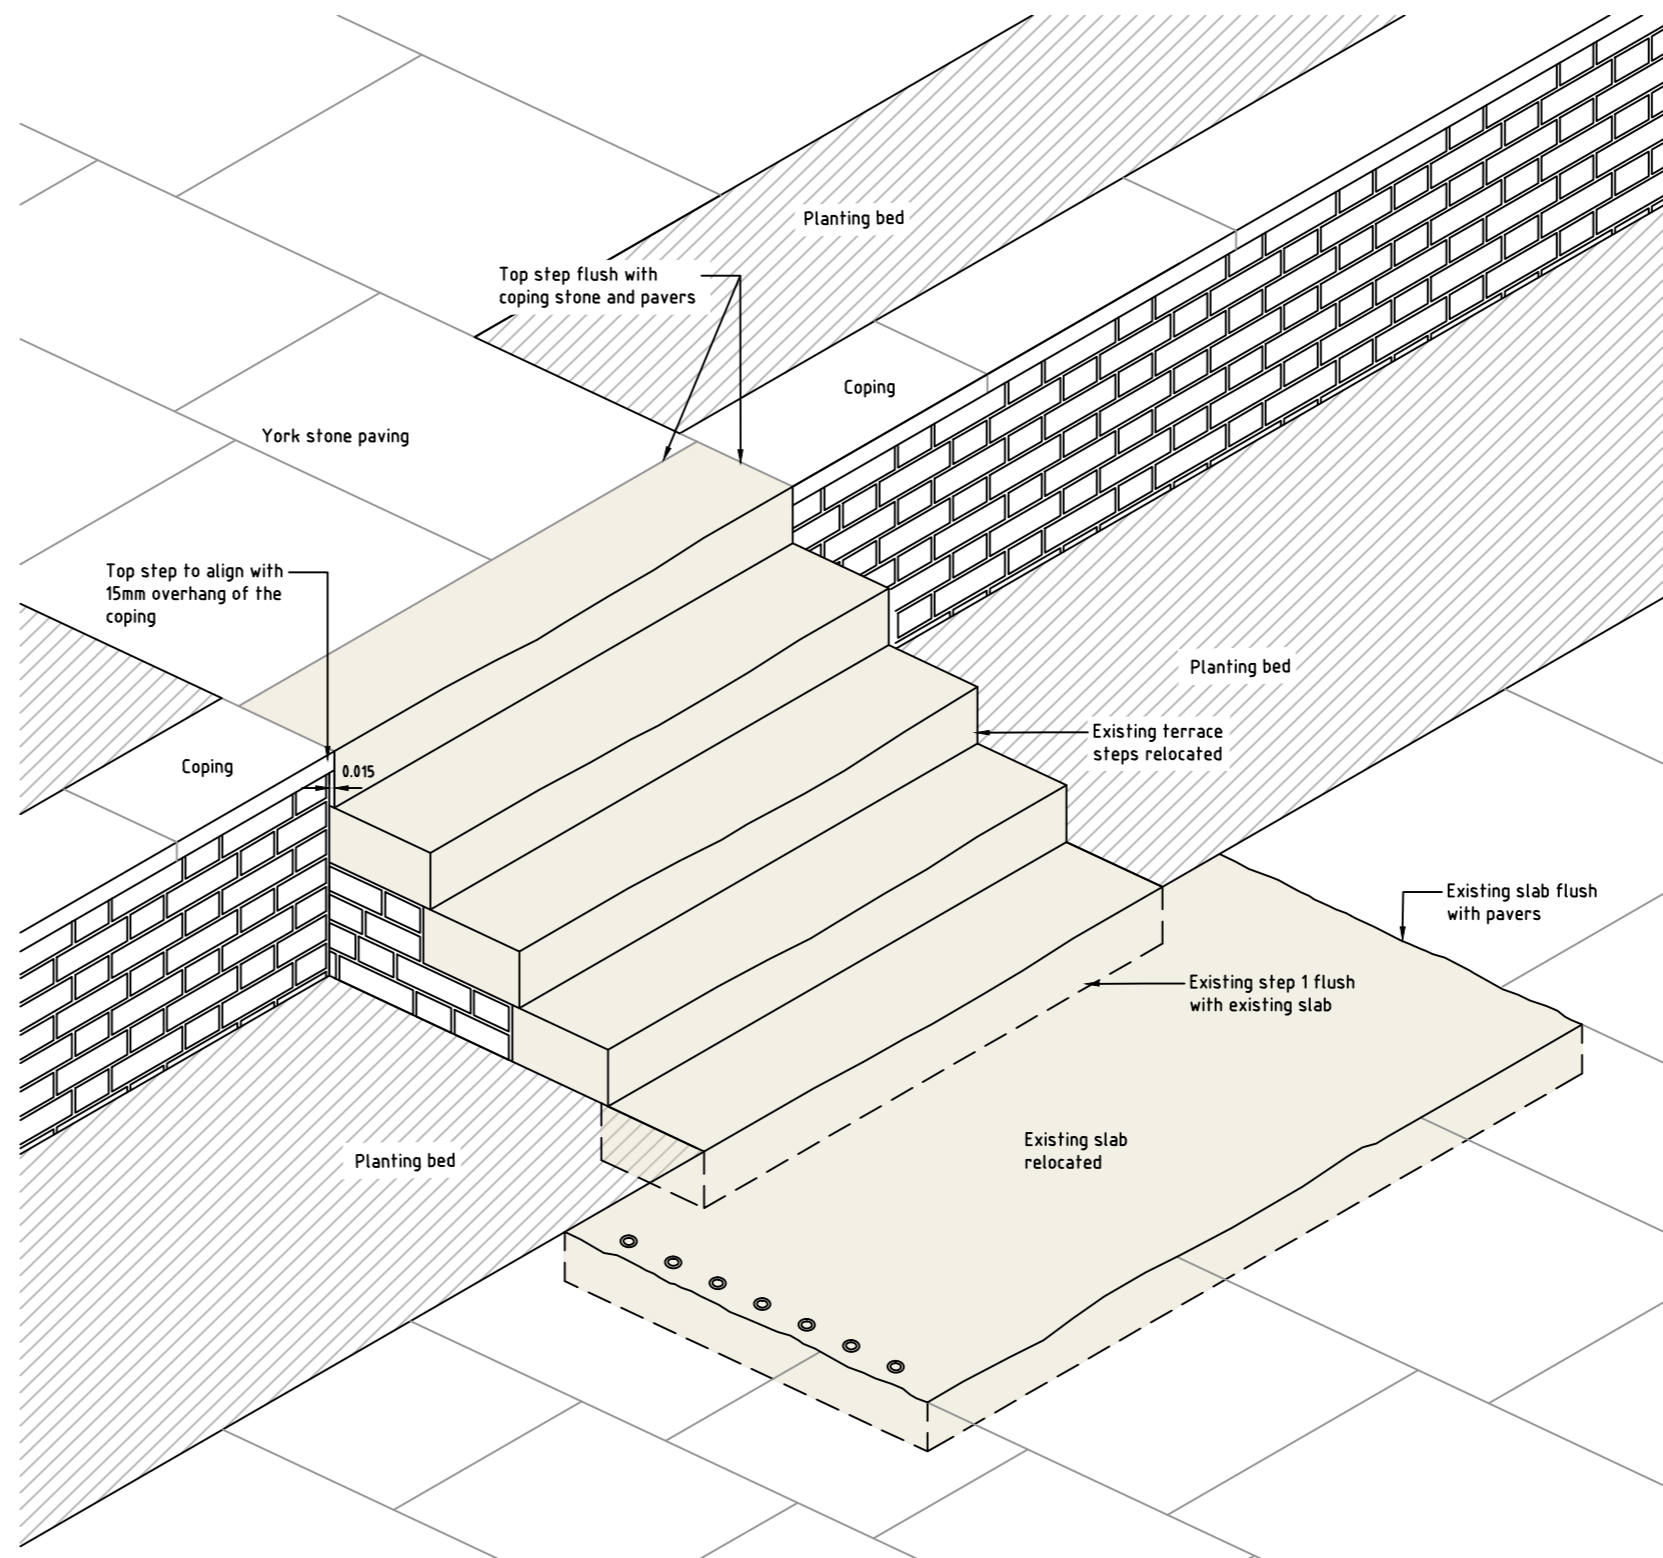

3 Dimensional View of Existing Step and slab NTS

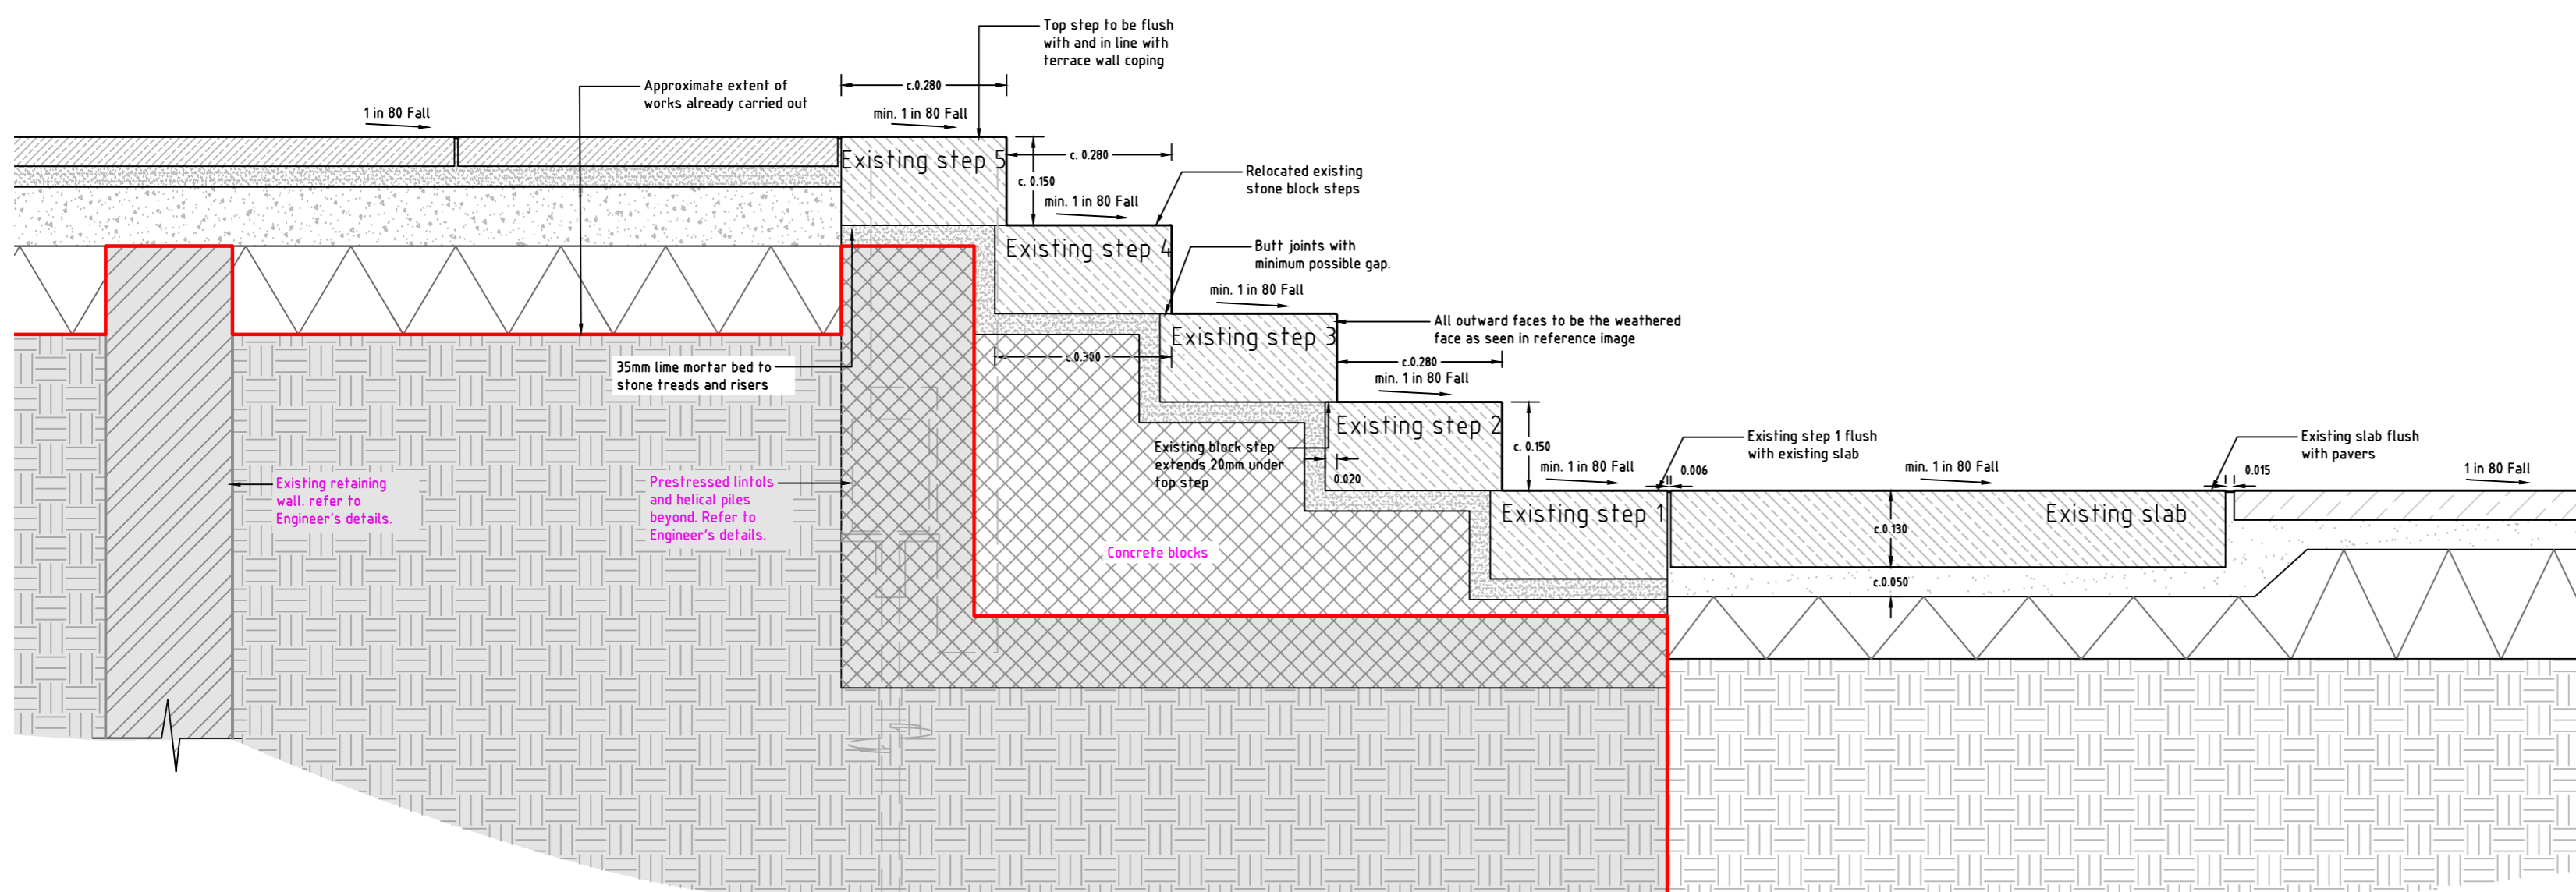

Detail 02 - Existing Step and Slab Section  
Scale 1:10

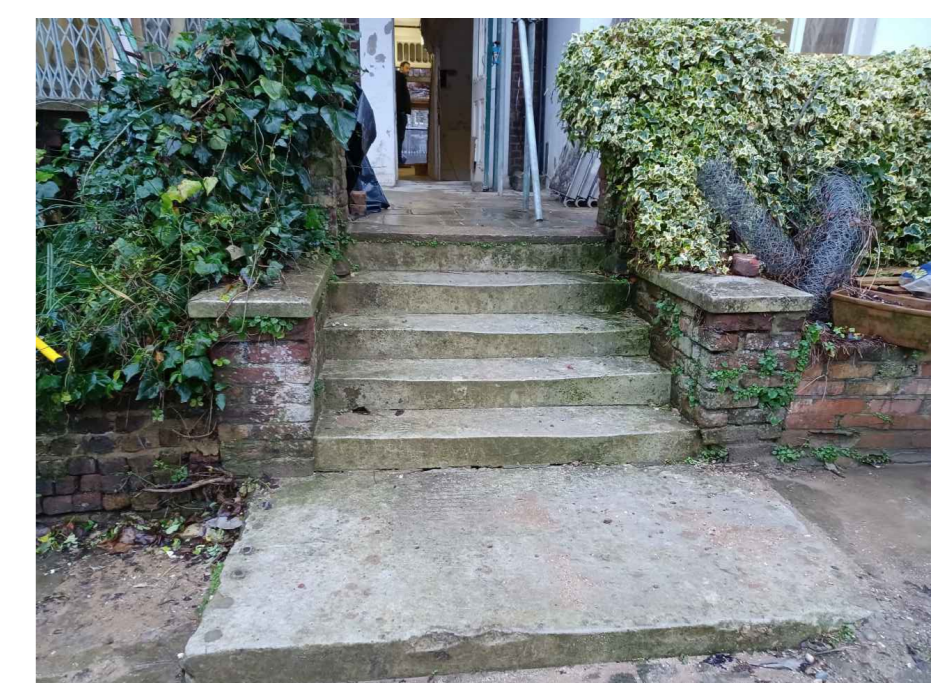

Reference image of existing step and slab

Rev	Comment	Date
T01	Initial tender issue	27/03/2023

Note:  
Existing step and slab dimensions to be checked on site.

**Tom Stuart-Smith Ltd**  
The Dairy Studio  
Sergehill Ln, Abbots Langley WD5 0RZ  
Tel: +44 (0)207 253 2100

Status: For Tender

Project:  
**7 The Grove**

Drawing:  
Existing Step and Slab Details Relocated

Scale: As shown @ A2  
Dwg: 402-L-D-408 Rev: T01

Drawn: ET  
Date: 27/03/2023 ref: