



NOTE:
THE HEIGHT FROM TOP OF
PARAPET TO PAVING FFL TO
BE COMPLIED WITH BUILDING
REGULATIONS

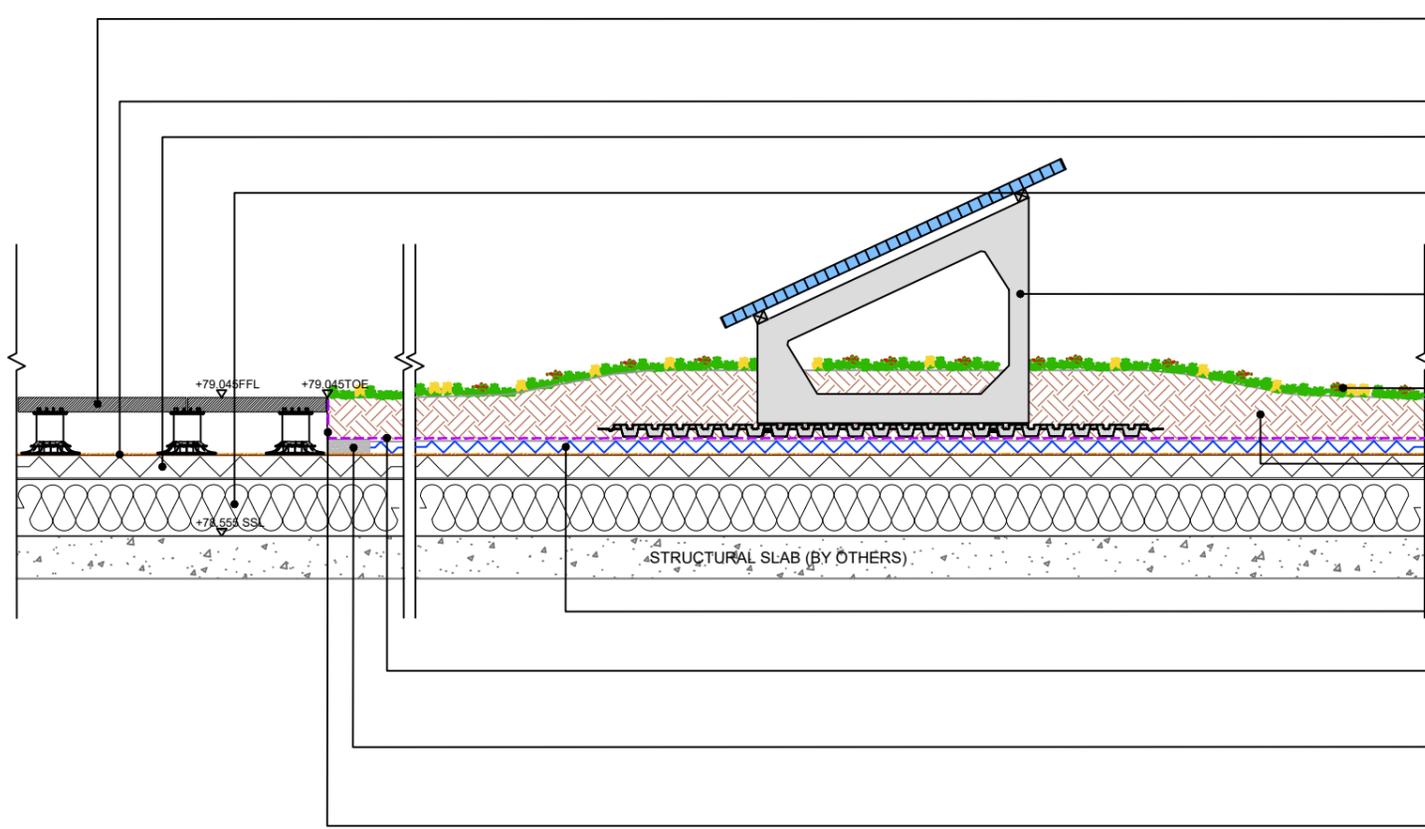

- CONCRETE PAVING ON PEDESTAL SYSTEM
600x600mm, THICKNESS TO MDS DESIGN (KXC-TRI-W3-001-A-MDS060-27-001-04)
AND RADMAT LOADING SPECIFICATION AS KXC-TRI-W0-001-Y-RD6078-27-502-01
- NON-WOVEN GEOTEXTILE FILTER MEMBRANE
- RADMAT BLUE ROOF GEOCELL
REFER TO KXC-TRI-W0-001-Y-RD6078-27-503-01
- WATER FLOW REDUCTION, INSULATION, PROTECTION, AND
WATERPROOFING LAYERS TO RADMAT DETAILS AND SPECIFICATION
REFER TO KXC-TRI-W0-001-Y-RD6078-27-503-01
- SOLAR PANEL
REFER TO KXC-TRI-W0-001-Y-RD6078-27-511-01
- BROWN ROOF VEGETATION
REFER TO SPECIFICATION SP-0923
- 150mm DEEP BUILDUPS AND BROWN ROOF SUBSTRATE WITH LOCALISED
GRADING UPTO MAX. 200mm DEEP. REFER TO SPECIFICATION SP-0923
- RADMAT DRAINAGE BOARD
REFER TO KXC-TRI-W0-001-Y-RD6078-27-503-01
- RADMAT FILTRATION FLEECE
REFER TO KXC-TRI-W0-001-Y-RD6078-27-503-01
- EDGING TO BE BEDDED ON LEVELING MORTAR TO MAINTAIN STRAIGHT LINE
AND LEVEL.
- PERFORATED METAL EDGING, KINLEY EXCELEDGE ROOFEDGE OR EQUAL
AND APPROVED. 150mm PROFILE.

W1E 01 TYPICAL W1E ROOF SECTIONS: PAVING / BROWN ROOF / SOLAR PANEL
SCALE: 1:25 @ A3

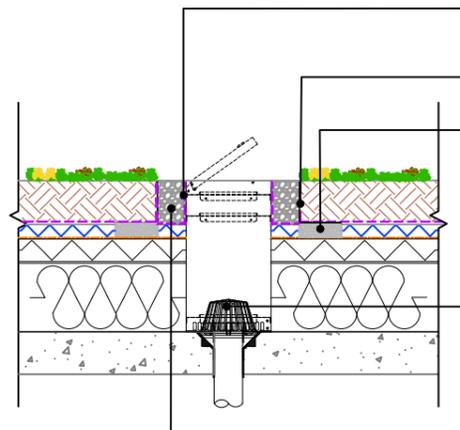

- RADMAT FILTRATION FLEECE
REFER TO KXC-TRI-W0-001-Y-RD6078-27-503-01
- PERFORATED METAL EDGING, KINLEY EXCELEDGE ROOFEDGE OR EQUAL
AND APPROVED. 150mm PROFILE.
- EDGING TO BE BEDDED ON LEVELING MORTAR TO MAINTAIN STRAIGHT LINE
AND LEVEL.
- RWP TO RADMAT DESIGN AND SPECIFICATION
REFER TO KXC-TRI-W0-001-Y-RD6078-27-504-01
- COBBLES
FREE-DRAINING ROUND AGGREGATE TO MIN.100mm DEEP
to radmat details

W1E 02 TYPICAL W1E ROOF SECTIONS: BROWN ROOF / RWP
SCALE: 1:25 @ A3

LANDSCAPE ARCHITECT:

The Threshing Barn
Bignell Park Barns
Chesterton
Oxfordshire
OX26 1TD
Tel: 01869 249776
Fax: 01869 327513
Email: mail@appliedlandscape.co.uk

© 2019 Applied Landscape Design Limited. All rights reserved.

Rev.	Update	Date
C01	ISSUED FOR CONSTRUCTION, DRAWING NUMBER UPDATED	11.11.22
P01	FOR COMMENT	12.03.20

PROJECT:
**W ZONE,
KINGS CROSS ESTATE**

CLIENT:

drawn: HKM	checked: KmJ
scale: 1:25 @ A3	date: 12.03.2020
status: CONSTRUCTION	xref file ref: ALD840_LDbase

DRAWING TITLE: SOFT LANDSCAPE DETAIL W1 EAST ROOFTYPICAL SECTIONS	
DRAWING NUMBER: KXC-TRI-W0-001-L-ALD840-90-0861	REVISION: C01