




1 SCALE 1:25 @ A1, 1:50 @ A3  
Elevation 01

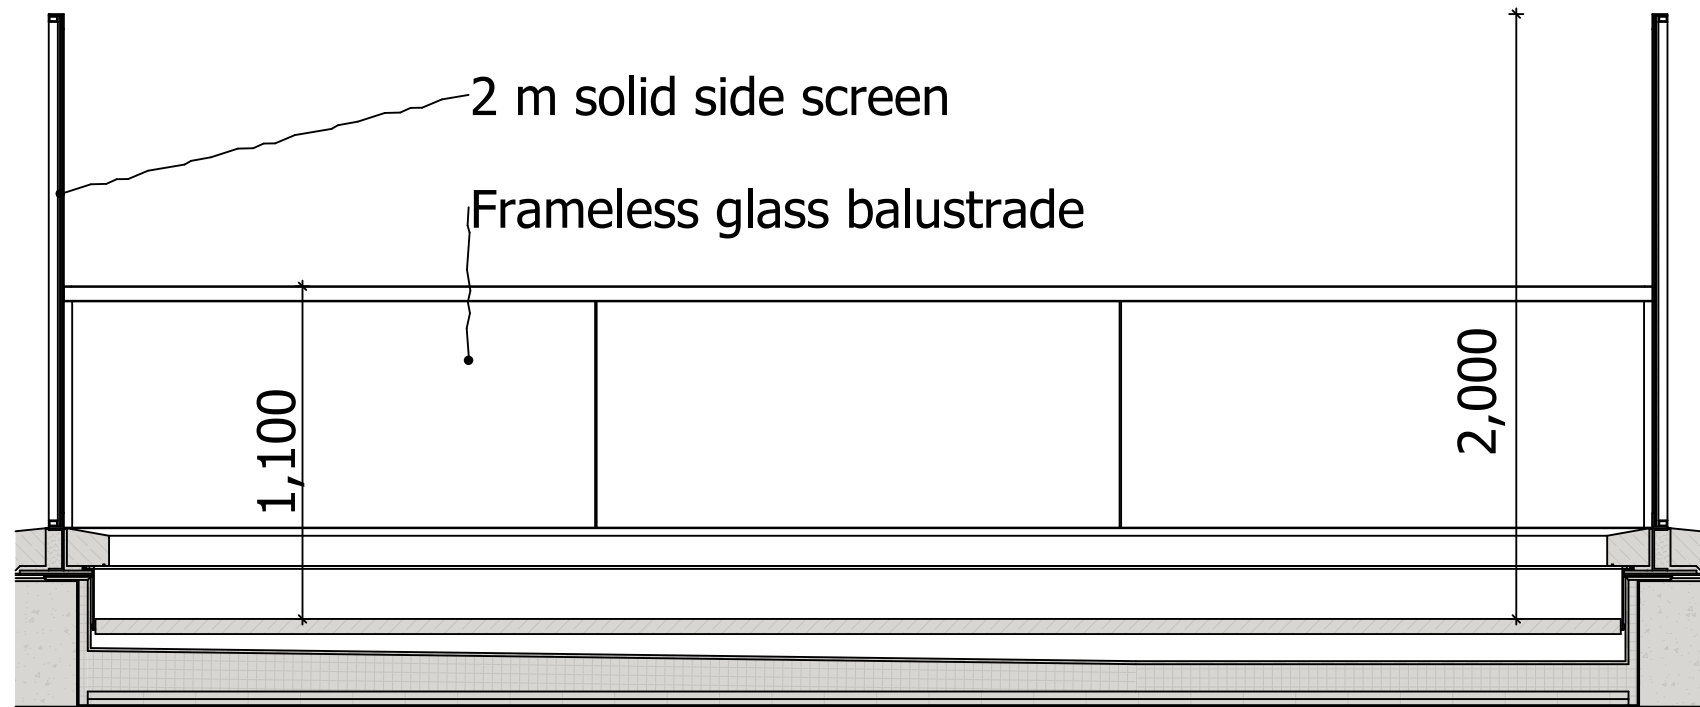


2 SCALE 1:25 @ A1, 1:50 @ A3  
Elevation 02

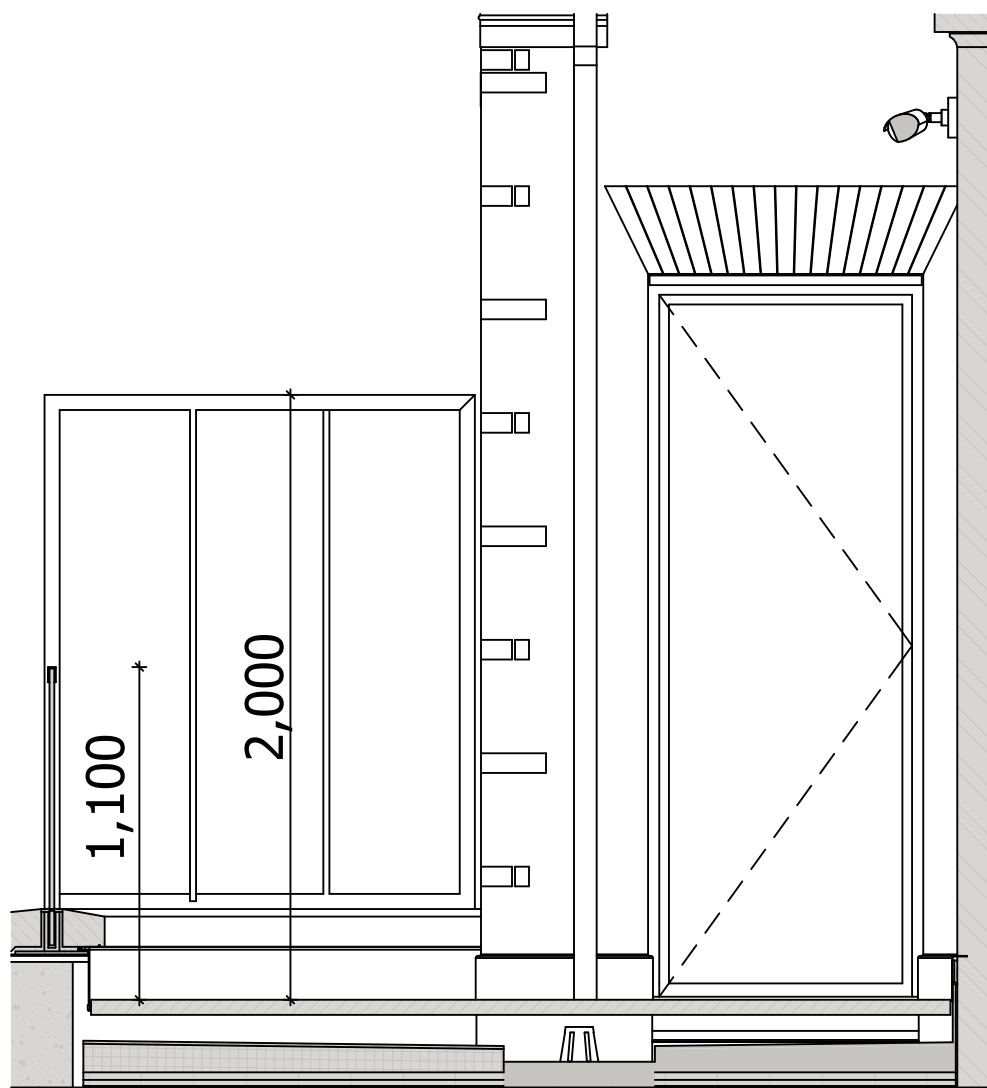

3 SCALE 1:25 @ A1, 1:50 @ A3  
Elevation 03

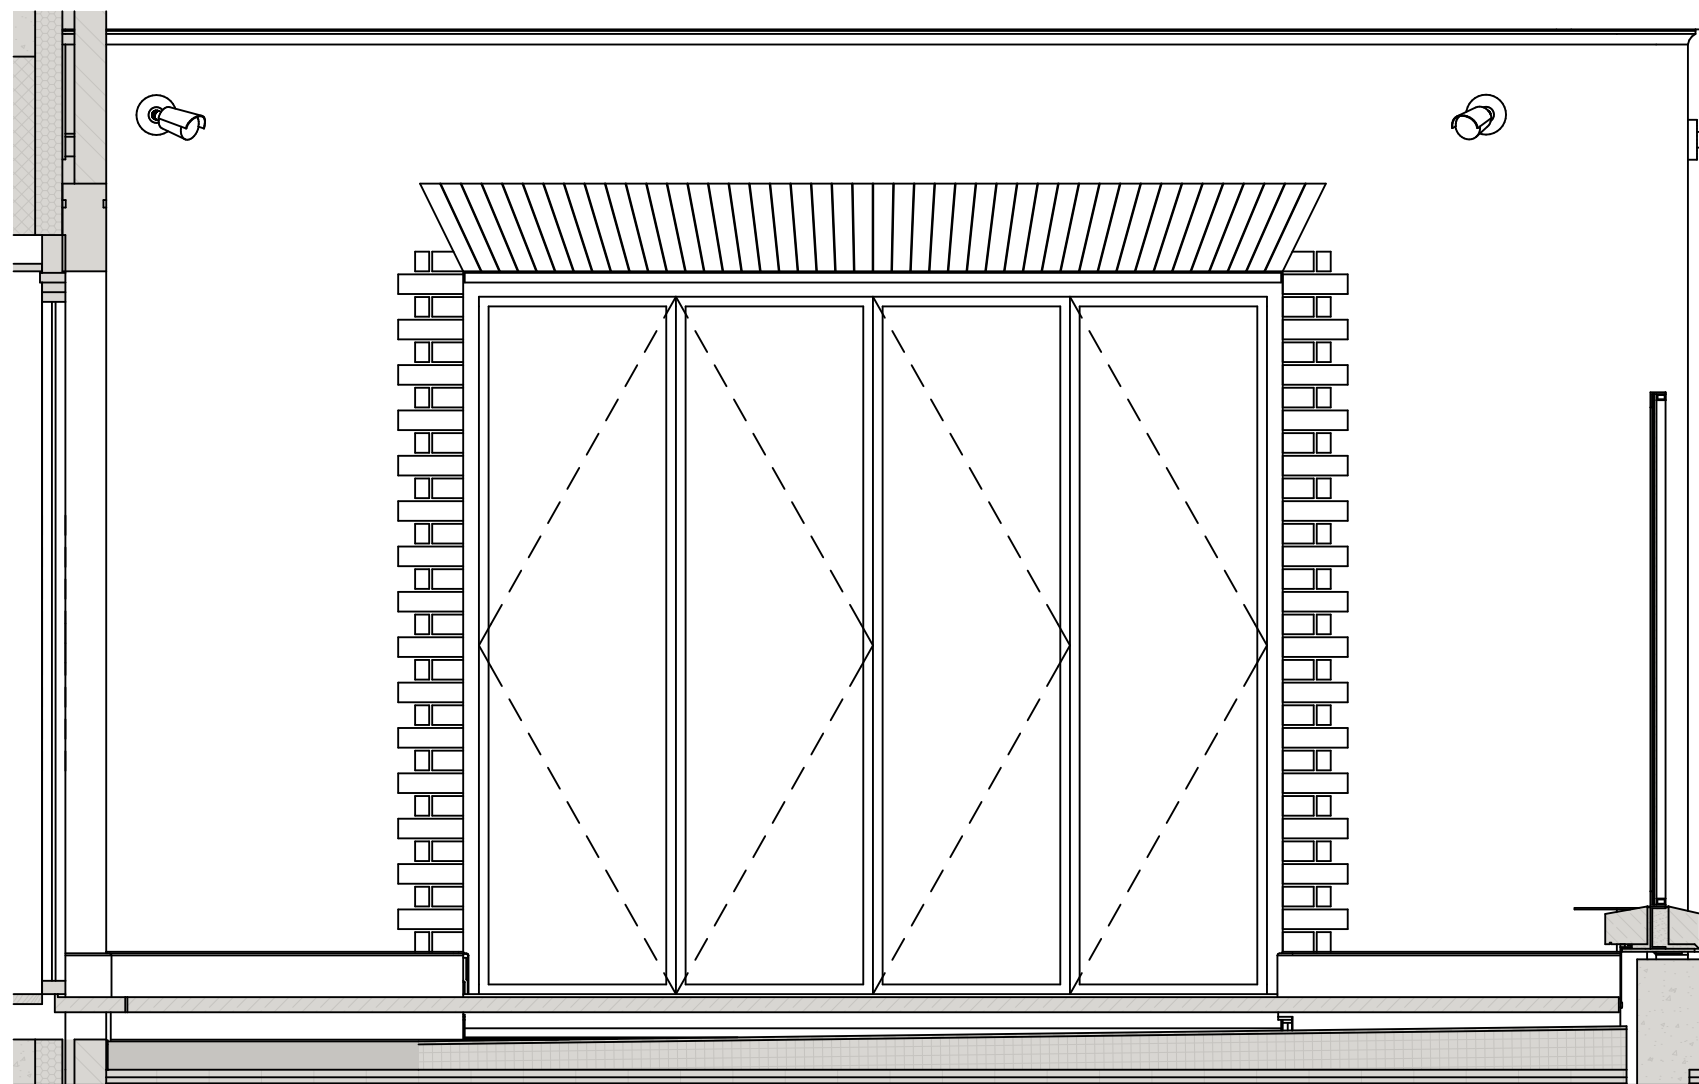

4 SCALE 1:25 @ A1, 1:50 @ A3  
Elevation 04

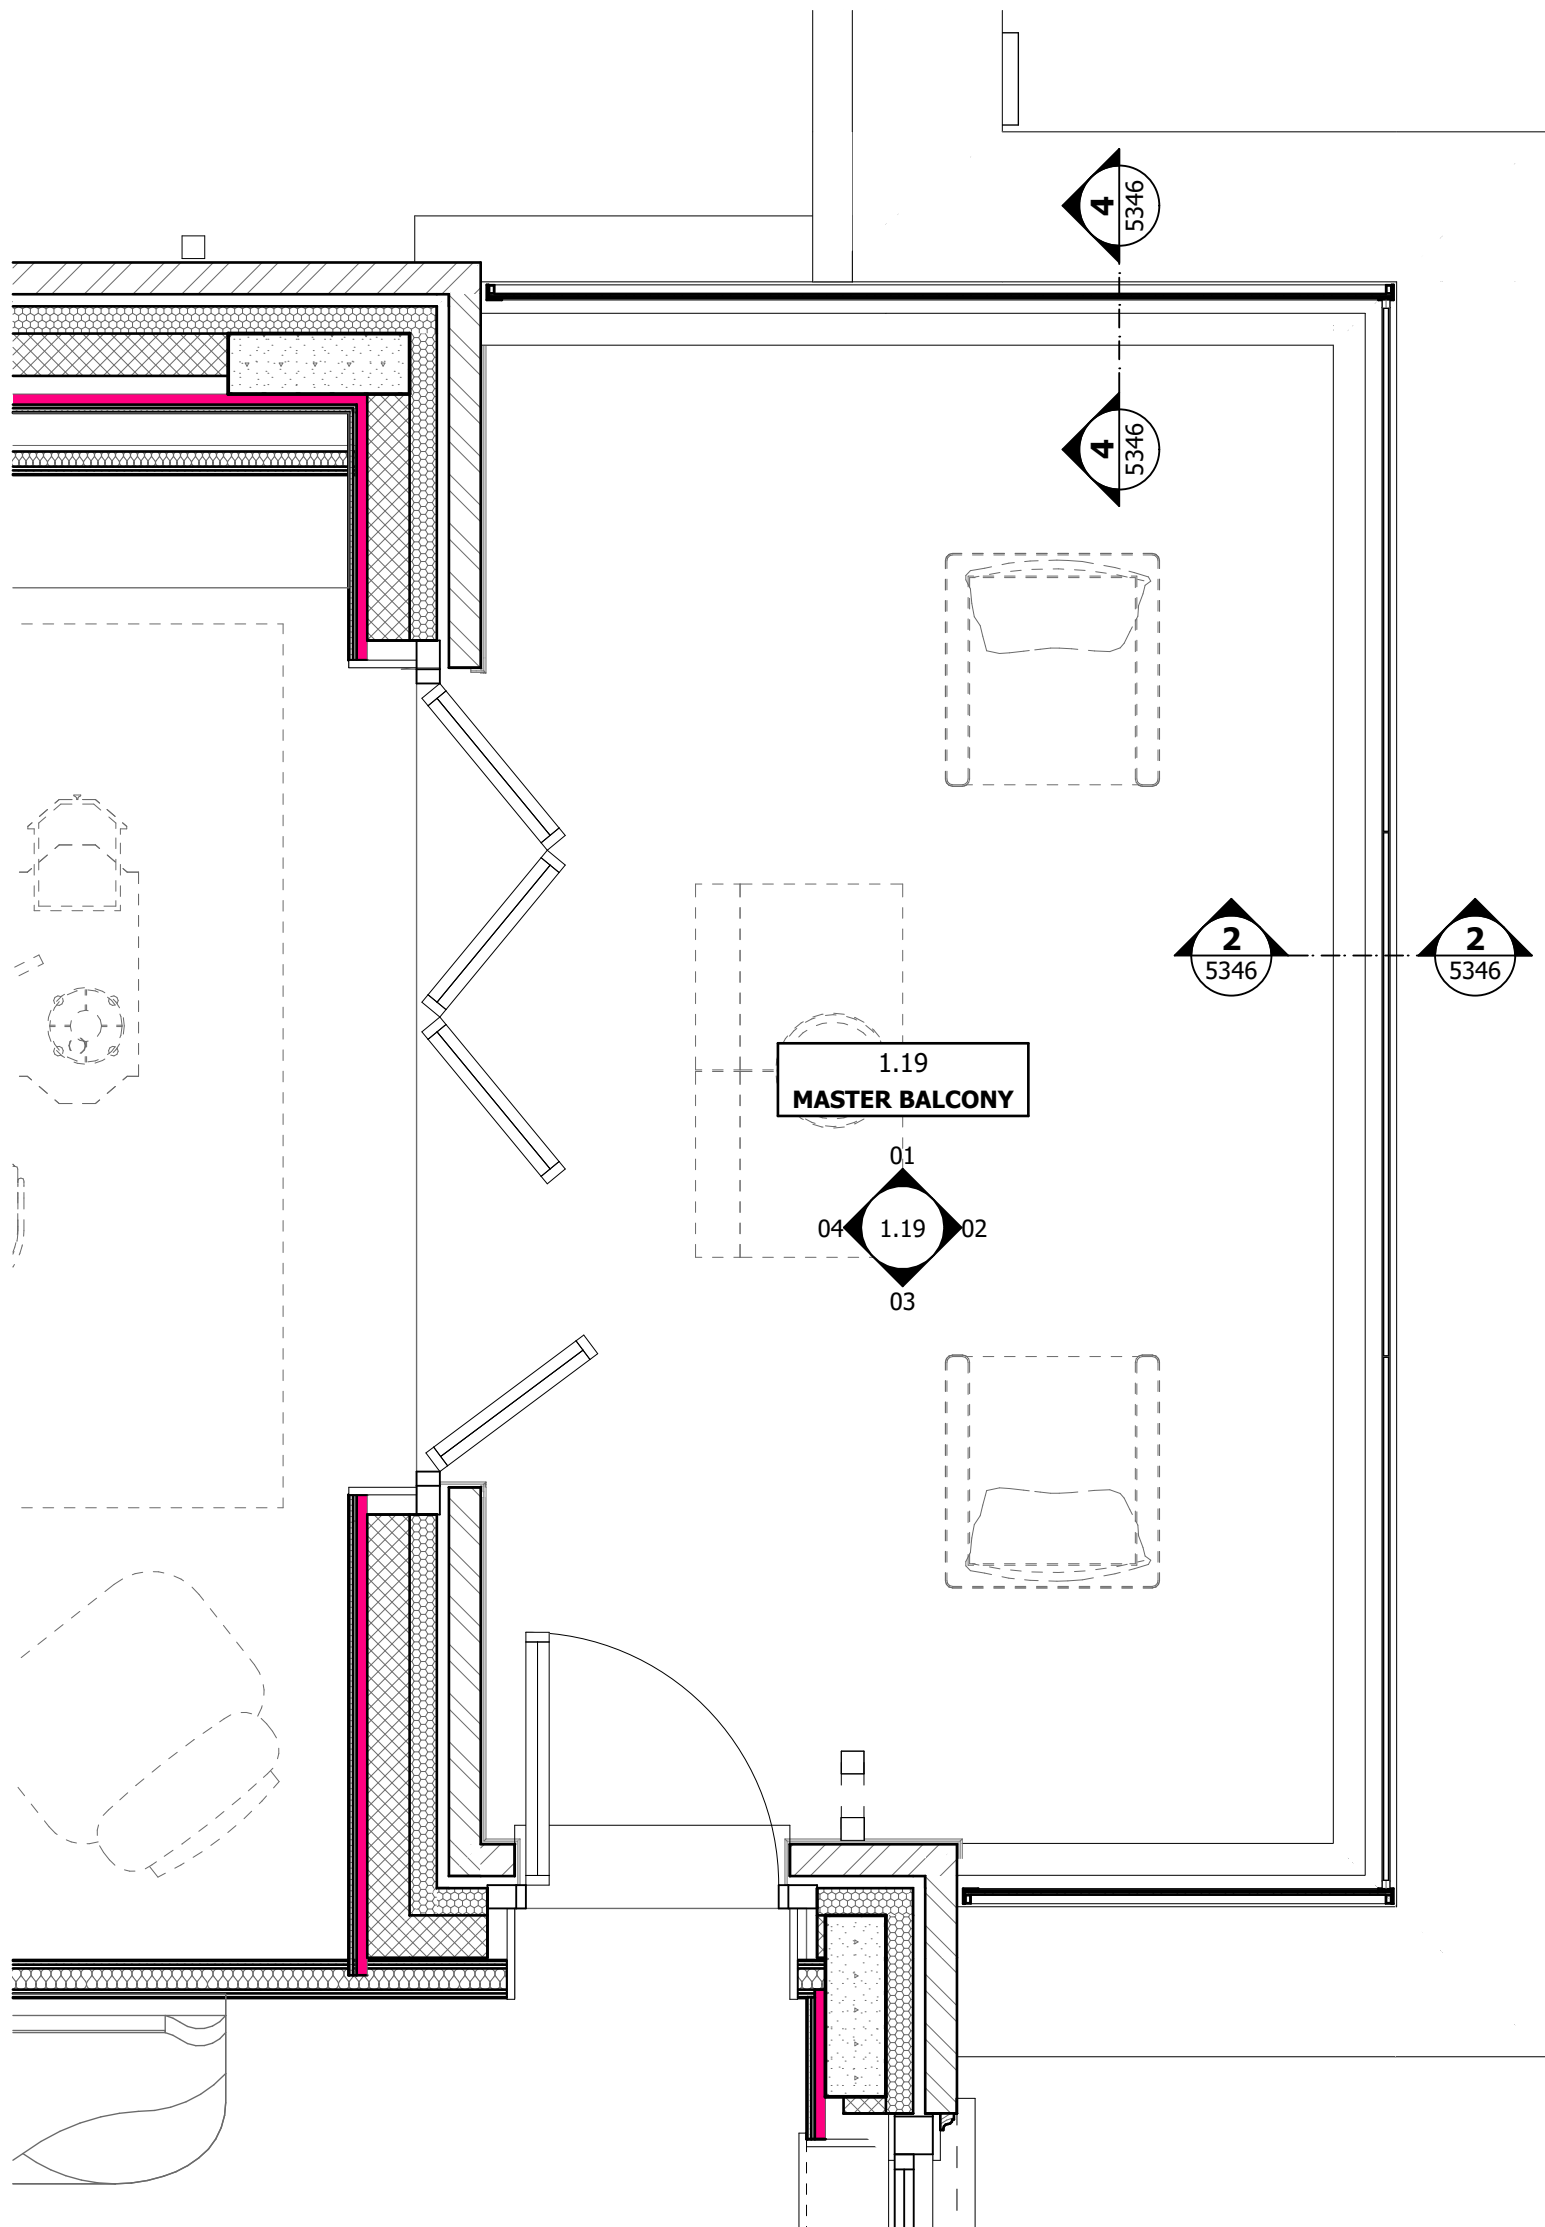

5 SCALE 1:25 @ A1, 1:50 @ A3  
Plan

DO NOT SCALE FROM THIS DRAWING

Figured dimensions only are to be taken from this drawing. All dimensions are to be checked on site before any work is put in hand.  
If in doubt, ask.

All SHH drawings to be read in conjunction with relevant SHH Finishes, Sanitaryware, Lighting & Ironmongery schedules.

Any discrepancies to be highlighted to SHH prior to procurement and in good time.

Copyright © Spence Harris Hogan Limited 2020  
Registered in England & Wales. Registered No. 261 0615  
SHH is the trading name of Spence Harris Hogan Limited

SCALE 1:25@A1, 1:50@A3  
0 500 1000mm

Legends & Notes:

PL01	27/04/2023	PLANNING SUBMISSION	IM	AM
PL02	28/11/2022	Preliminary Issue - for coordination	AT	AT
PL01	14/11/2022	Preliminary Issue for Information	AT	AT
Rev	Date	Description	Athr	Chkd

shh  
Architecture &  
Interior Design

Chartered Practice

1 Vencourt Place, Ravenscourt Park  
Hammersmith, London W6 9NU  
Phone +44 (0) 20 8600 4171 Email info@shh.co.uk  
shh.co.uk

Project:

16 AR

Client:

Private Client

Drawing Title:

Internal Elevations - First Floor

1.19 - Master Balcony

(Project Number/Drawing Number\_Revision:  
0932)4219\_PL01