

DO NOT SCALE FROM THIS DRAWING

Figured dimensions only are to be taken from this drawing. All dimensions are to be checked on site before any work is put in hand.
If in doubt, ask.

All SHH drawings to be read in conjunction with relevant SHH Finishes, Sanitaryware, Lighting & Ironmongery schedules.

Any discrepancies to be highlighted to SHH prior to procurement and in good time.

Copyright © Spence Harris Hogan Limited 2023
Registered in England & Wales. Registered No. 261 0615
SHH is the trading name of Spence Harris Hogan Limited

Legends & Notes:

* Any information shown in red forms fit out scope of works to be issued in due course and is NOT part of shell and core package.



PROJECT STAGES LEGEND

Notes:

1. Stages are indicative only and for Tender Purposes


- Stage 1 - Concrete Substructure and Waterproofing
- Stage 2 - Shell & Core
- Stage 3 - Interiors & Landscape

1 SECTION C DETAILS - FIRST FLOOR TERRACE FOLDING DOOR THRESHOLD

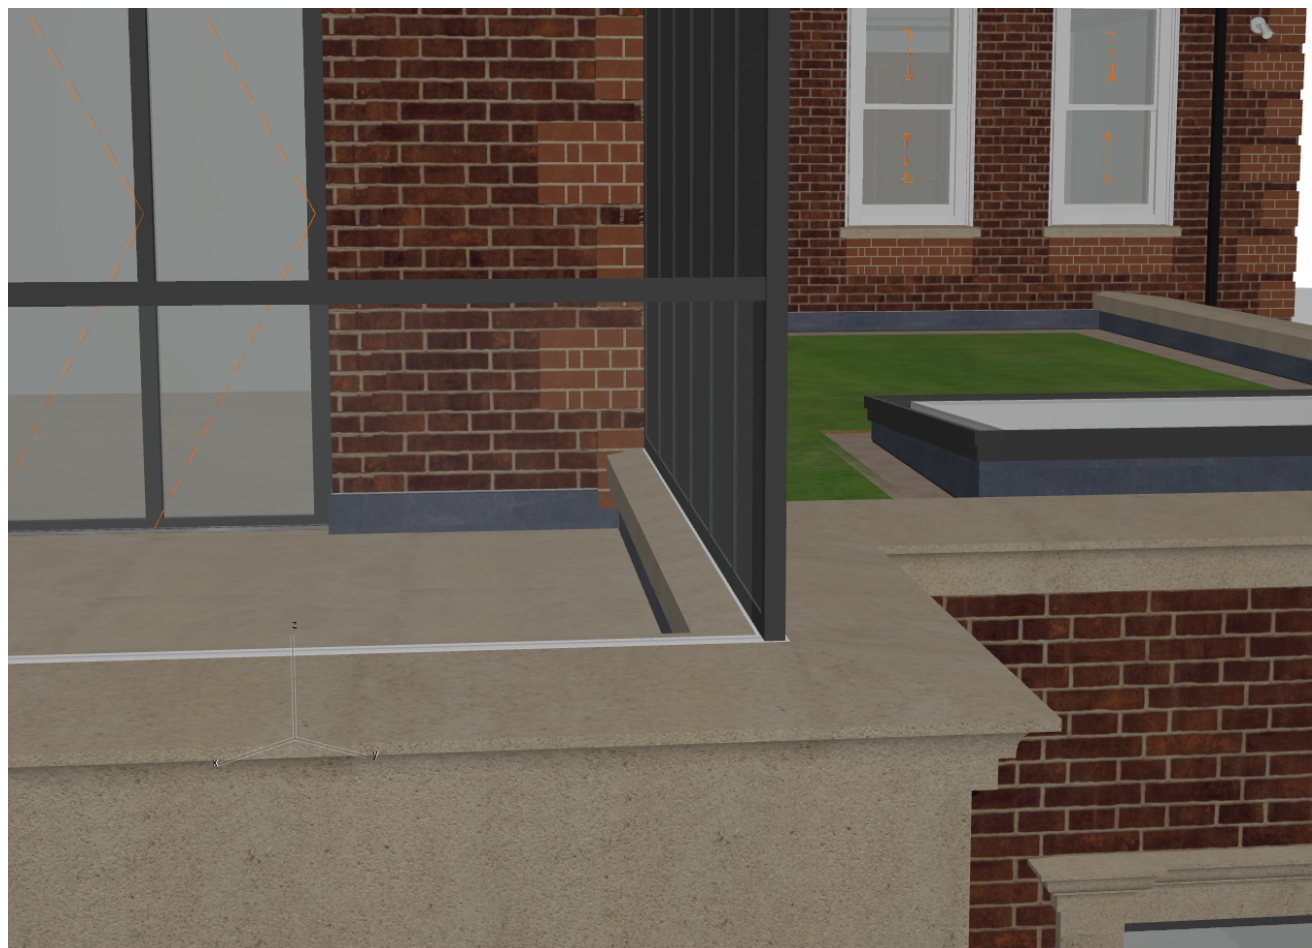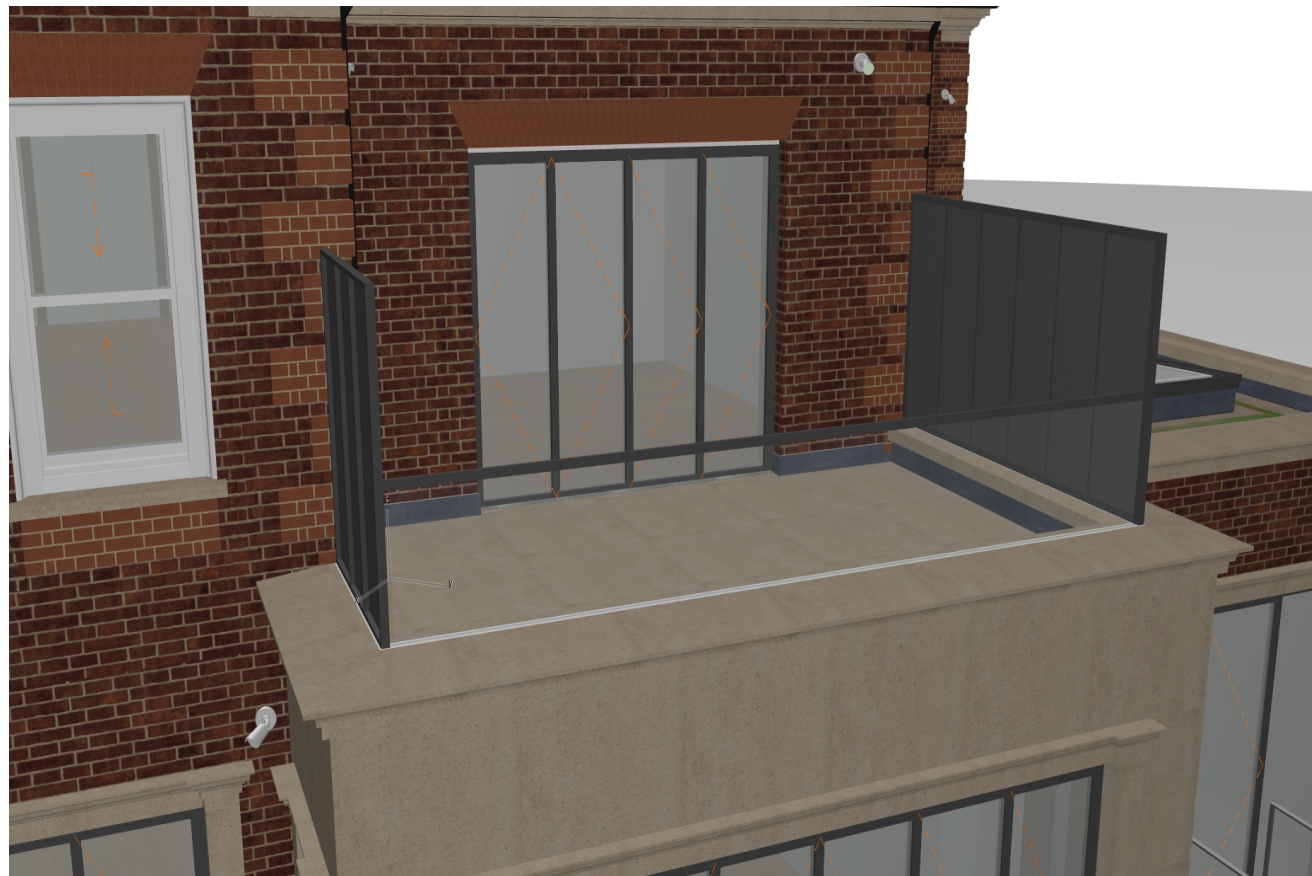

5 GLASS BALUSTRADE & PRIVACY SCREEN INTERSECTION 3D

2 SECTION C DETAILS - FIRST FLOOR TERRACE GLAZED BALUSTRADE

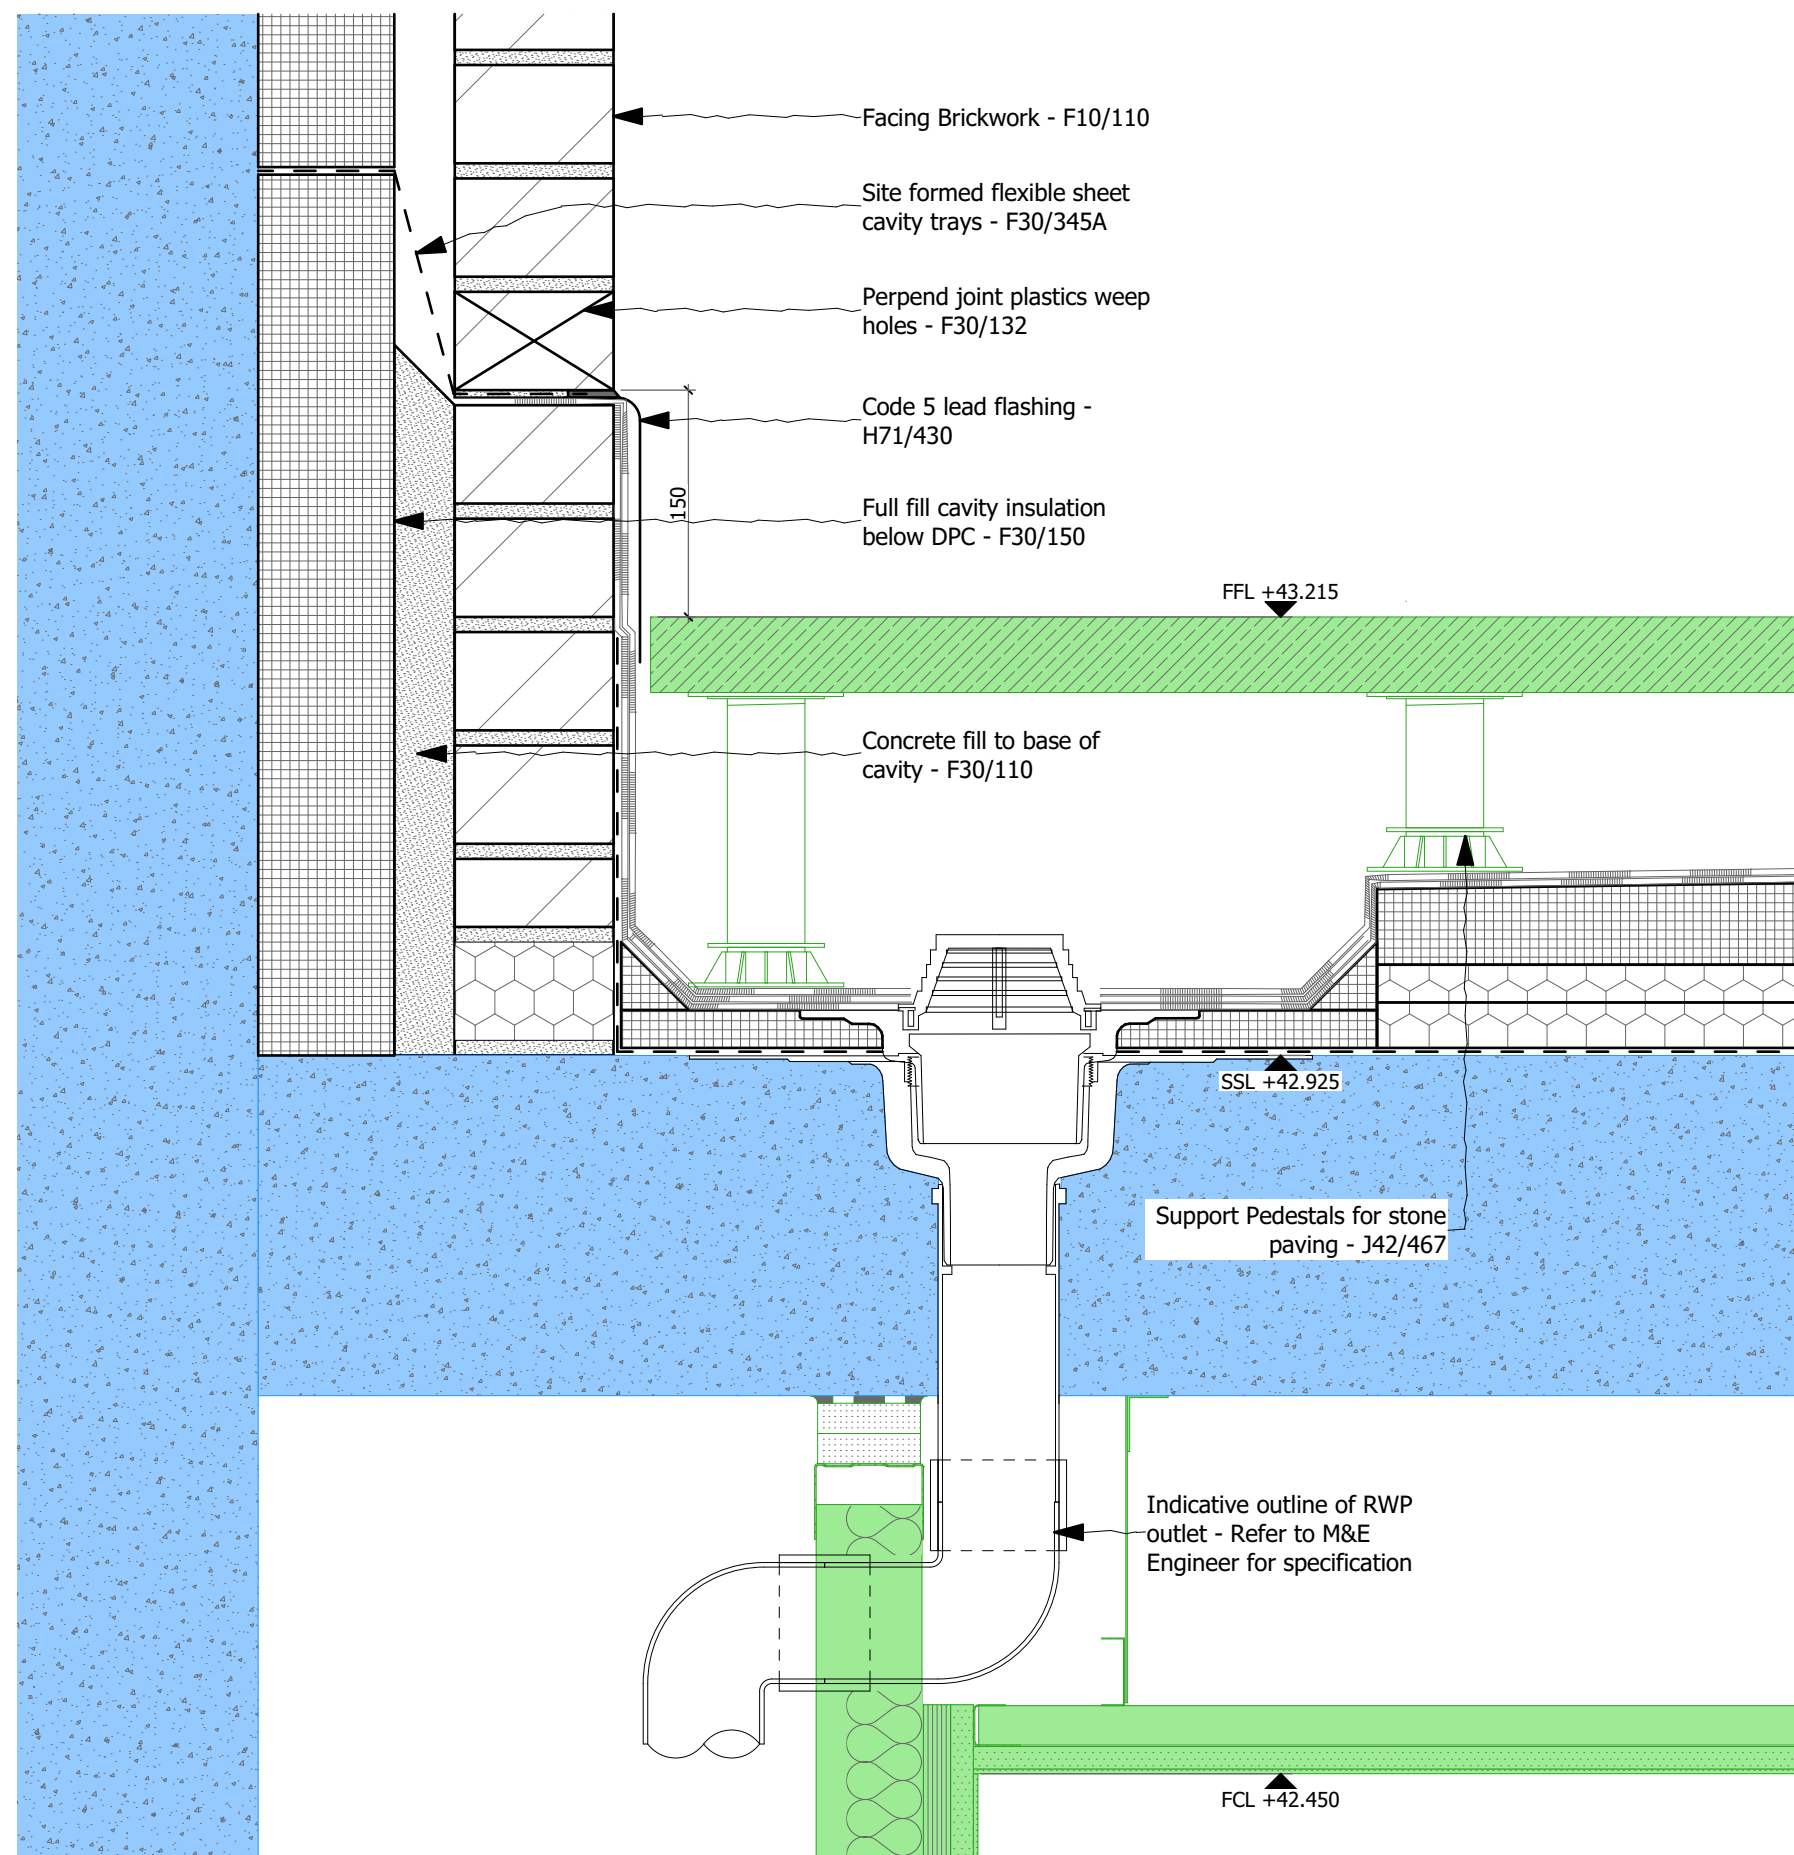

3 SECTION DETAILS - FIRST FLOOR TERRACE RWO SUMP

4 SECTION DETAILS - FIRST FLOOR TERRACE & GREEN ROOF & SCREEN

Rev	Date	Description	Auth	Chkd
PL01	27/06/2023	PLANNING SUBMISSION	IM	AT
P03	09/03/2023	Building detail revised, Preliminary Issue - for coordination	IM	AT
P02	06/03/2023	Details added, PRELIMINARY ISSUE - For comments	IM	AT
C02	15/11/2022	Notes revised	AT	AT
C01	15/06/2022	CONSTRUCTION ISSUE	AT	AT
T01	27/09/2021	SHELL & CORE TENDER ISSUE	JD	AT
P01	03/09/2021	WIP ISSUE, Pre-Tender Estimate Issue	JD	AT

shh

Architecture & Interior Design

RIBA

MEMBER

Chartered Practice
1 Vencourt Place, Ravenscourt Park
Hammersmith, London W6 9NU
Phone +44 (0) 20 8600 4171 Email info@shh.co.uk
shh.co.uk

Project:

16 AR

Client:

Private Client

Drawing Title:

ROOF DETAILS

FIRST FLOOR TERRACE DETAILS

(Project number)DWG number_Revision:

(932)5346_PL01