




FLOOR FINISHES:	
	Carpet Ref.
	Timber Floor Ref.
	Matting Ref.
	Altro Floor Ref.
	Altro Safety Flooring Ref.
	External Paving Ref.

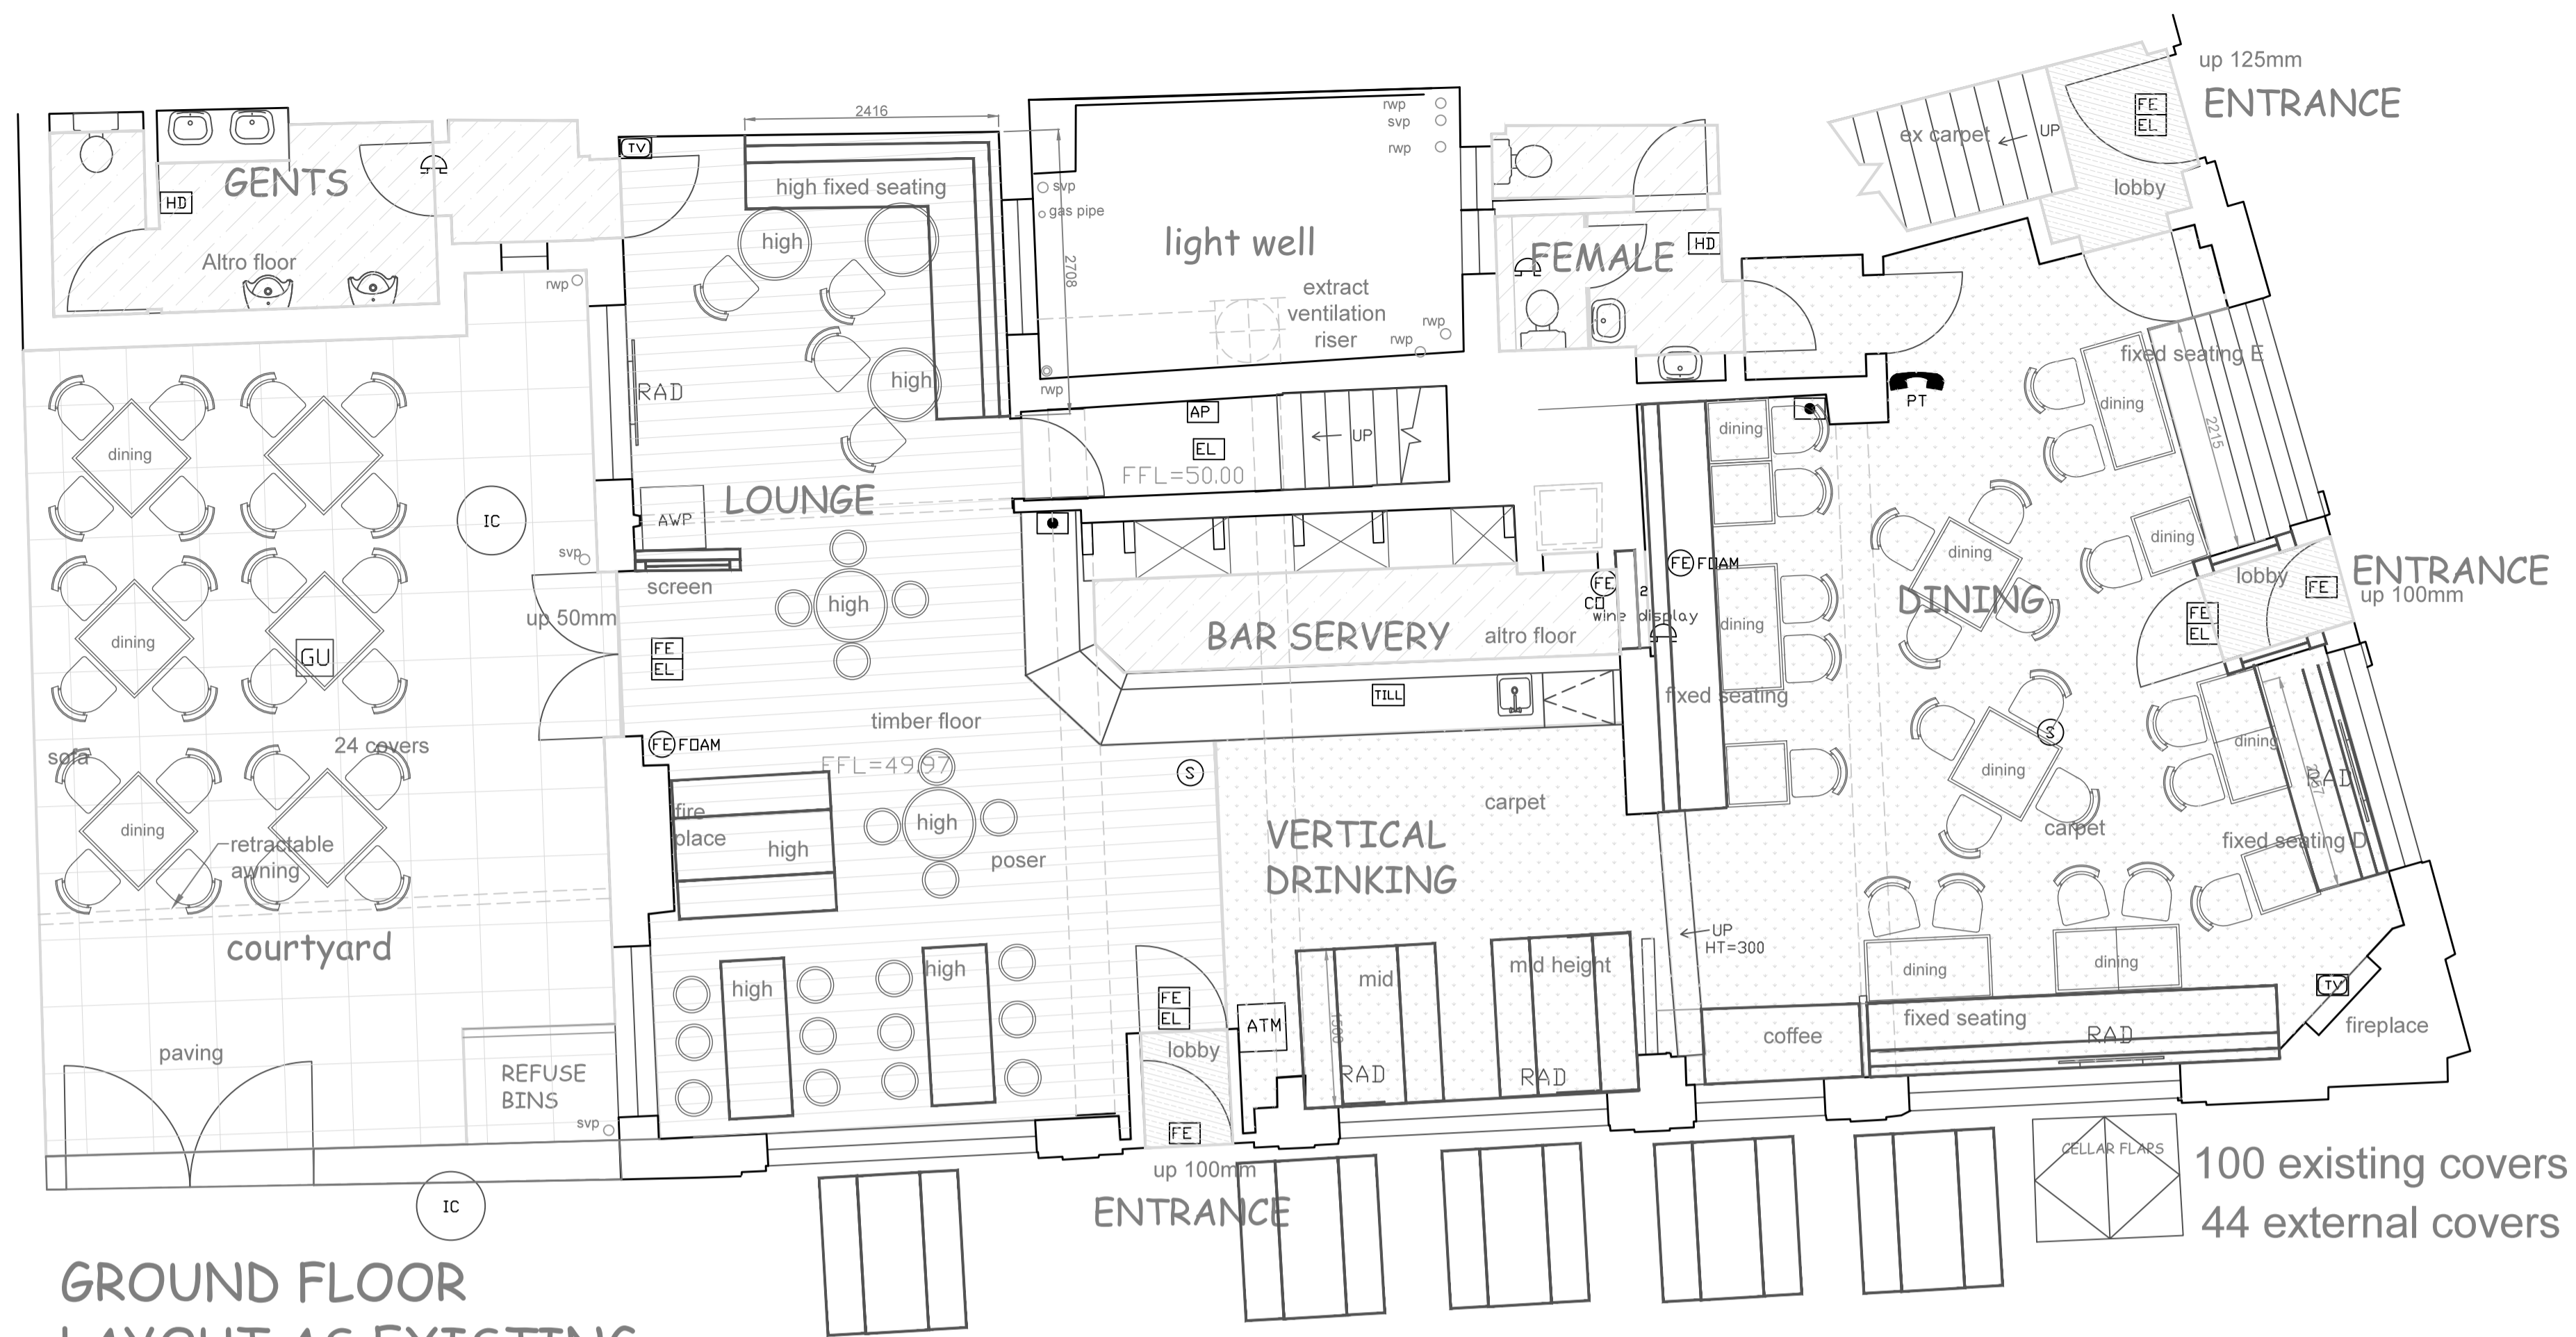


GROUND FLOOR  
LAYOUT AS EXISTING  
SCALE 1:50

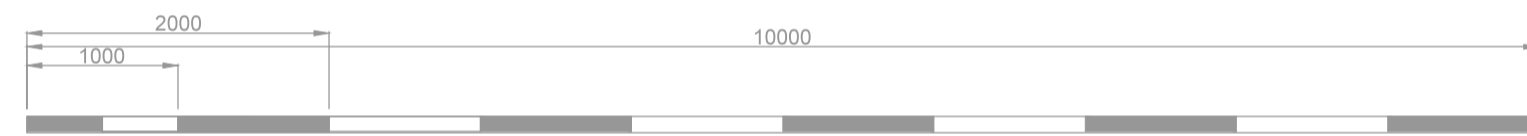

SCALE BAR  
SHOWING 1-10 M

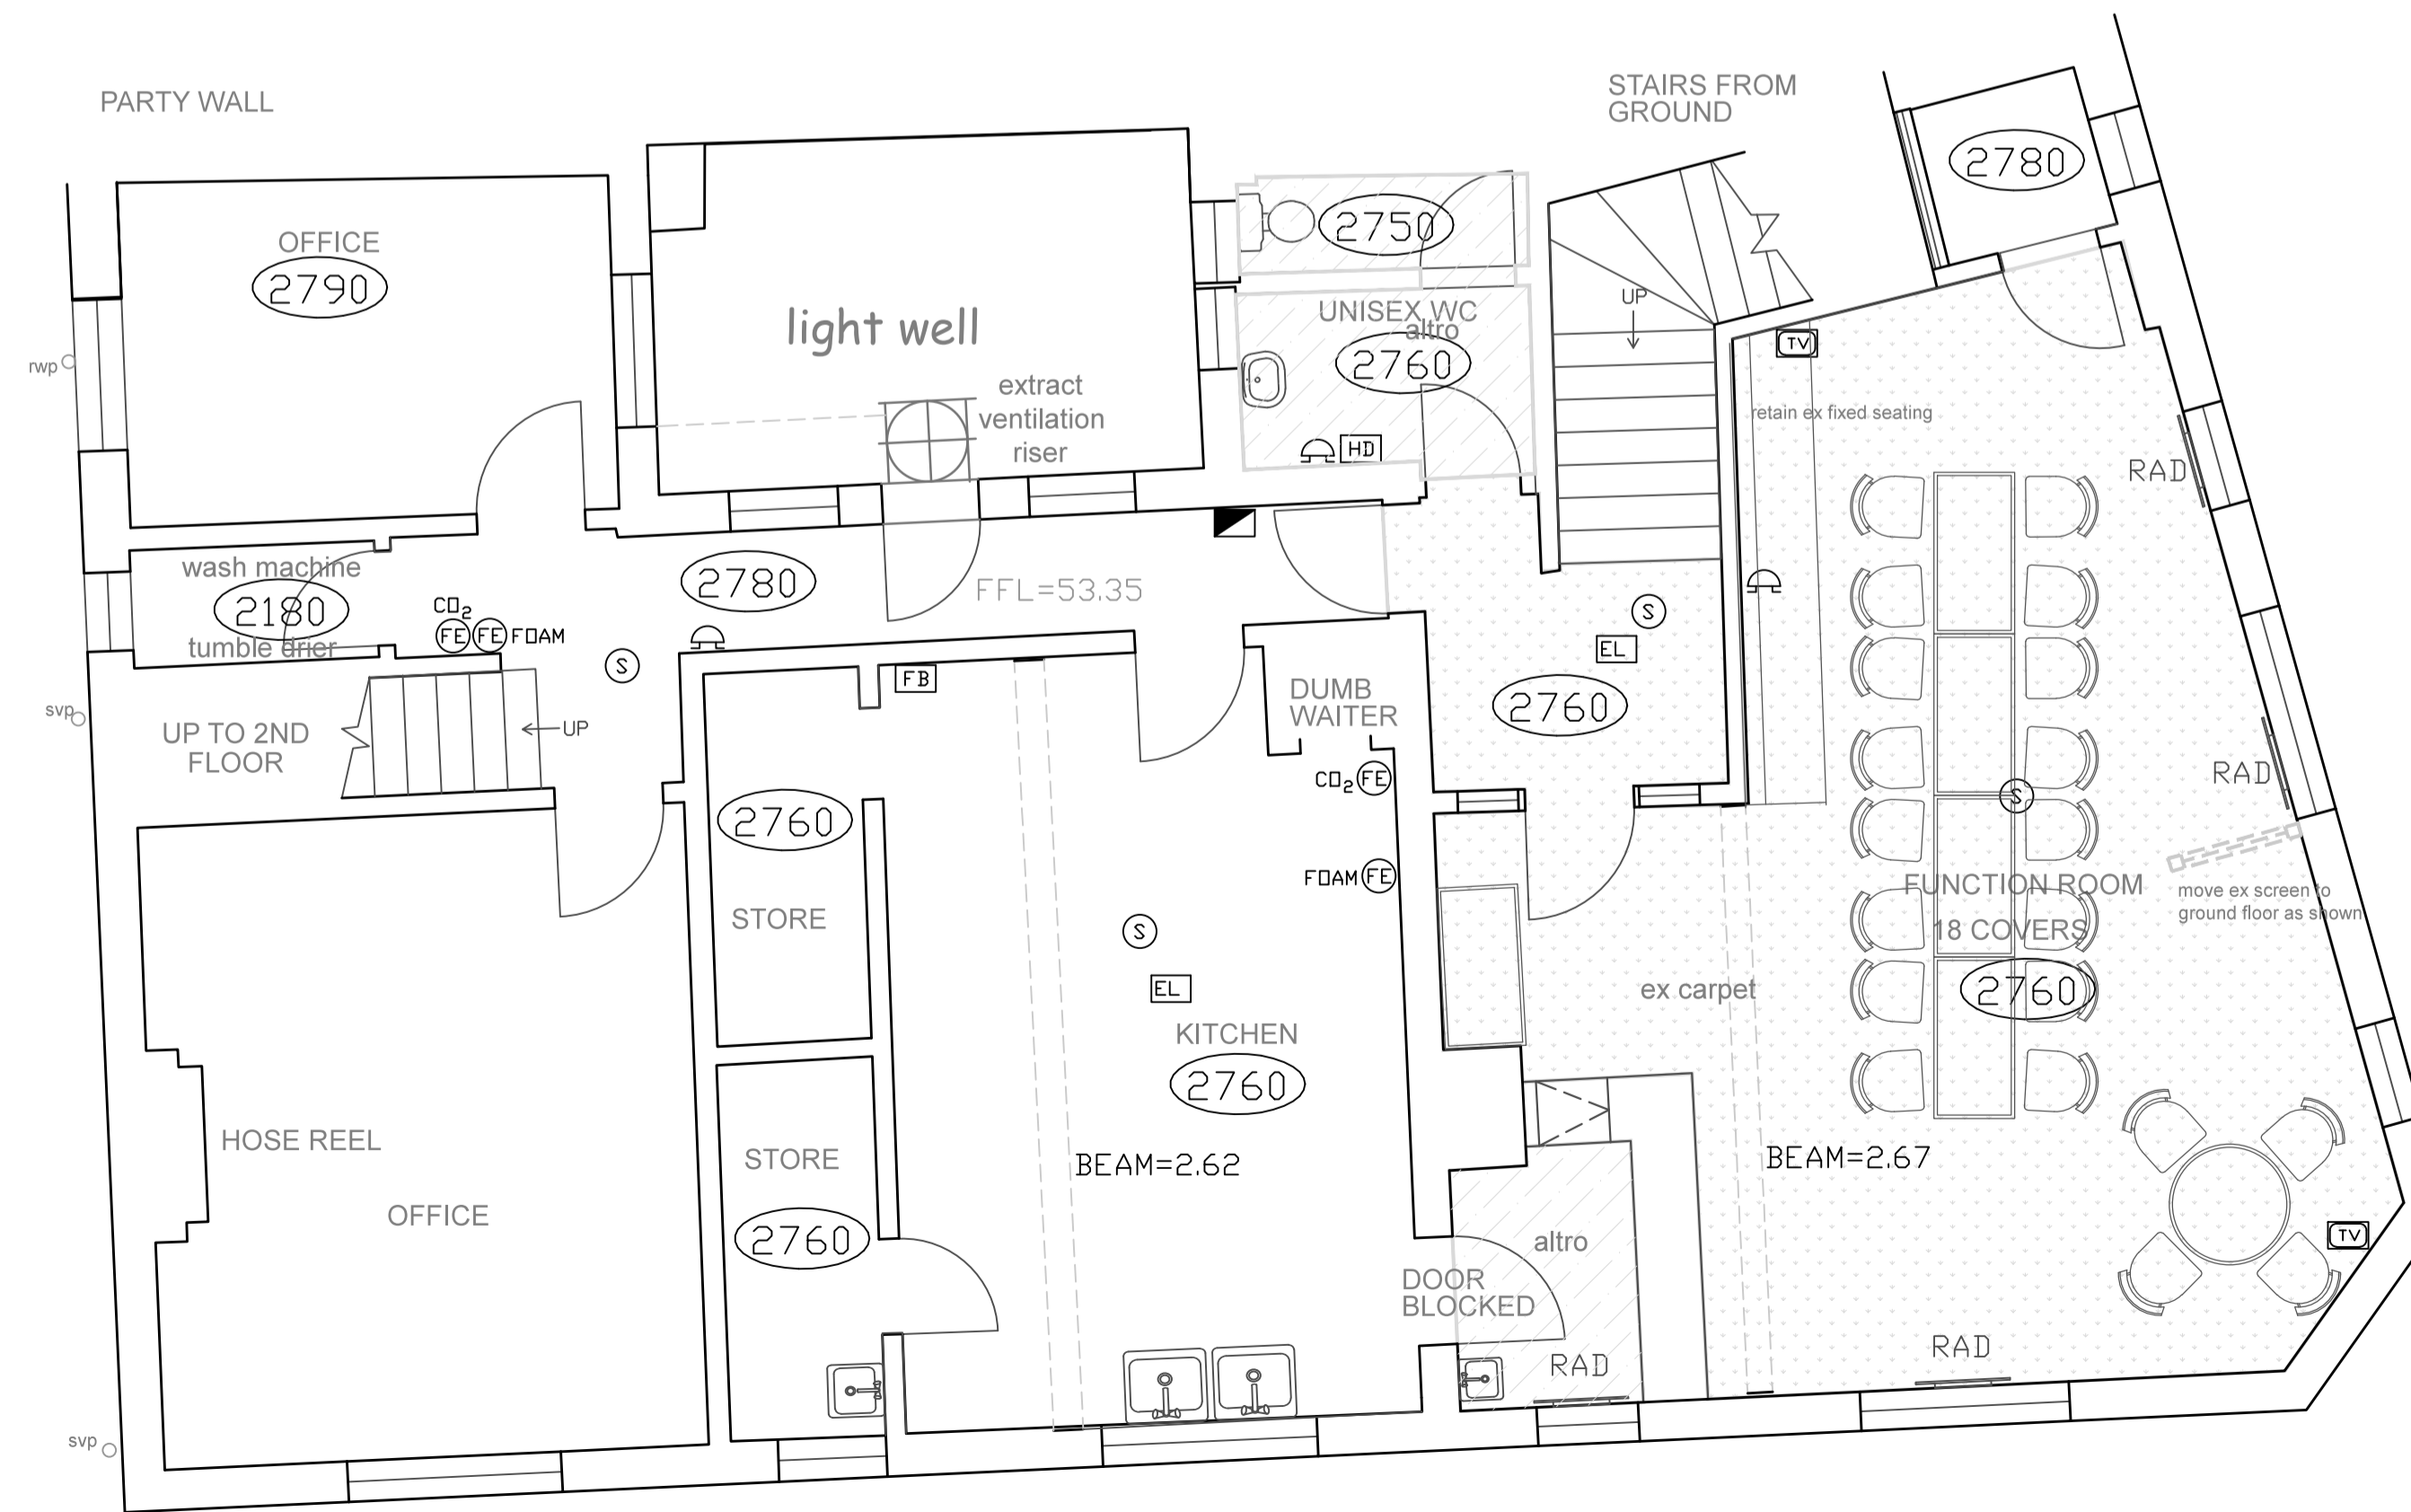

FIRST FLOOR  
LAYOUT AS EXISTING  
SCALE 1:50

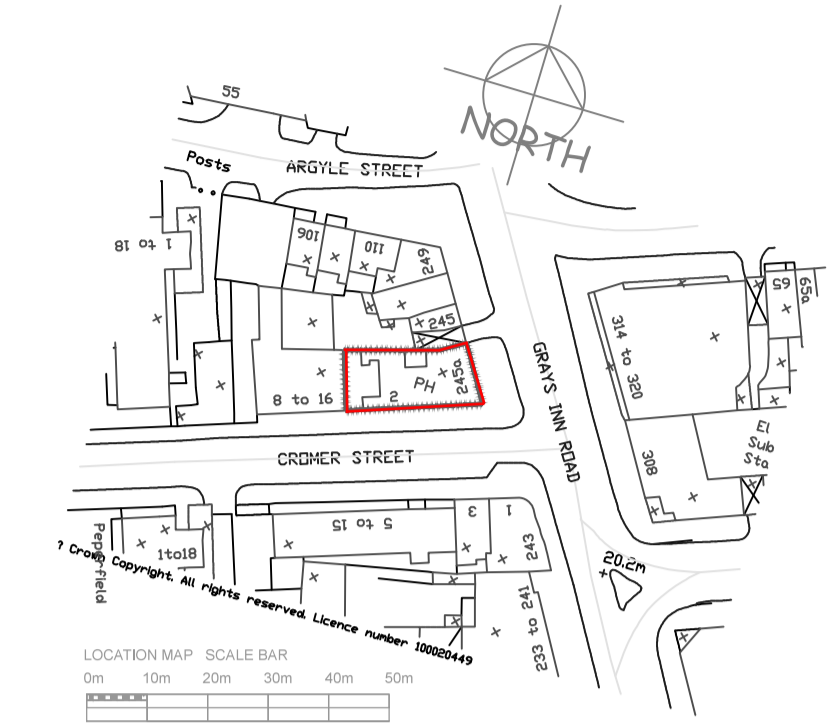

Rev:

REV.	NOTES	DATE	BY
DO NOT SCALE. WRITTEN DIMENSIONS TO BE USED IN PREFERENCE TO SCALED DIMENSIONS. ALL DIMENSIONS TO BE CHECKED ON SITE BY CONTRACTOR & ALL DISCREPANCIES TO BE REPORTED TO SMITH COLDHAM DESIGN LTD.			
CLIENT <b>Greene King</b>			
JOB TITLE <b>Lucas Arms 245A Grays Inn Road London WC1X 8QY</b>			
DRAWING TITLE <b>Ground Floor First Floor as Existing Location Map</b>			
SCALE <b>1-50 and 1-1250</b>	DRAWING NO. <b>6071-23-100</b>		
DATE <b>May 2023</b>	DRAWN BY <b>PS</b>		
REVISION			



55 LIME GROVE, RUSSELL, MIDDX, SE1X, HA4 8RL  
MOBILE: 07774 476 519  
PHONE & FAX: 020 8869 9681  
E-MAIL: patrick@smithcoldham.net

design - architecture - brand development - project management