


SECOND FLOOR
LAYOUT AS EXISTING SCAL

SCALE 1:50

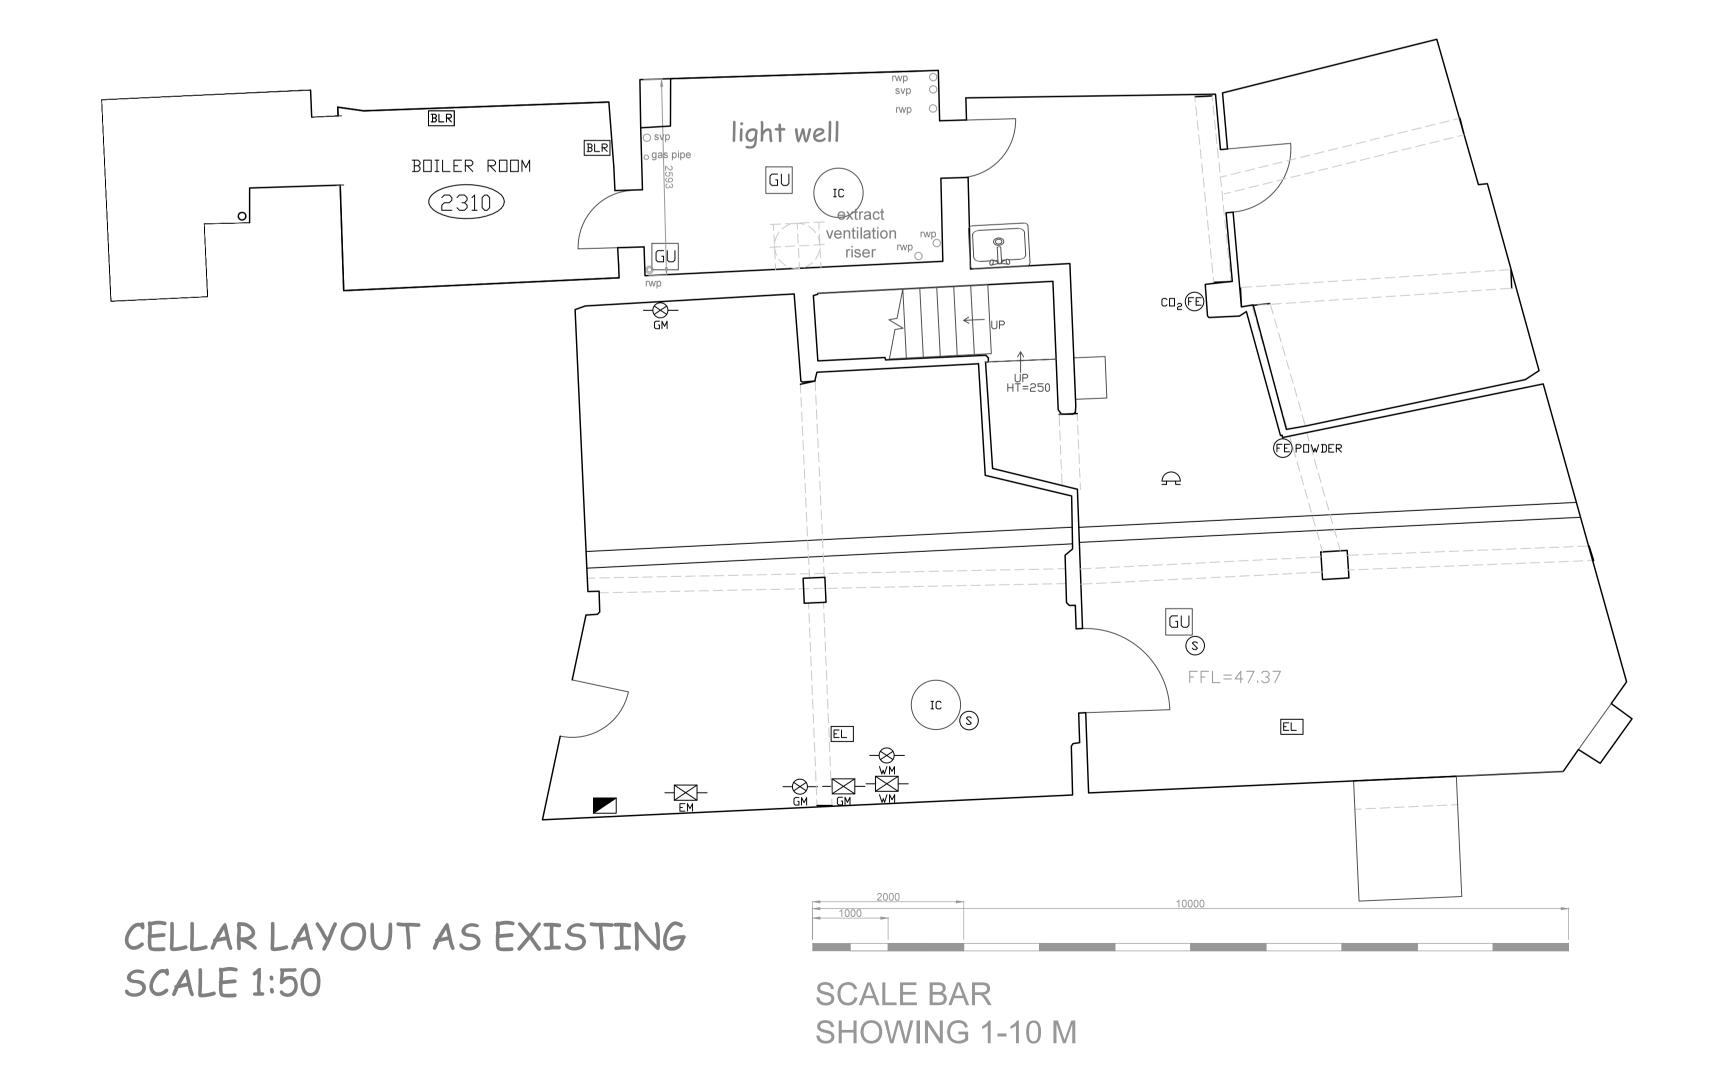

DATE

DO NOT SCALE. WRITTEN DIMENSIONS TO BE USED IN PREFERENCE TO SCALED DIMENSIONS. ALL DIMENSIONS TO BE CHECKED ON SITE BY CONTRACTOR & ALL DISCREPANCIES TO BE REPORTED TO SMITH COLDHAM DESIGN LTD.

CLIENT

Greene King

JOB TITLE

Lucas Arms
245A Grays Inn Road

London

WC1X 8QY

DRAWING TITLE

Cellar

Second Floor
as Exisiing

DRAWING No.

1-50

DATE
June 2023

DATE

smith coldham design ltd

55 LIME GROVE, RUISLIP, MIDDLESEX, HA4 8RL
MOBILE: 07774 476 519
PHONE & FAX: 020 8869 9681

design - architecture - brand development - project manageme