

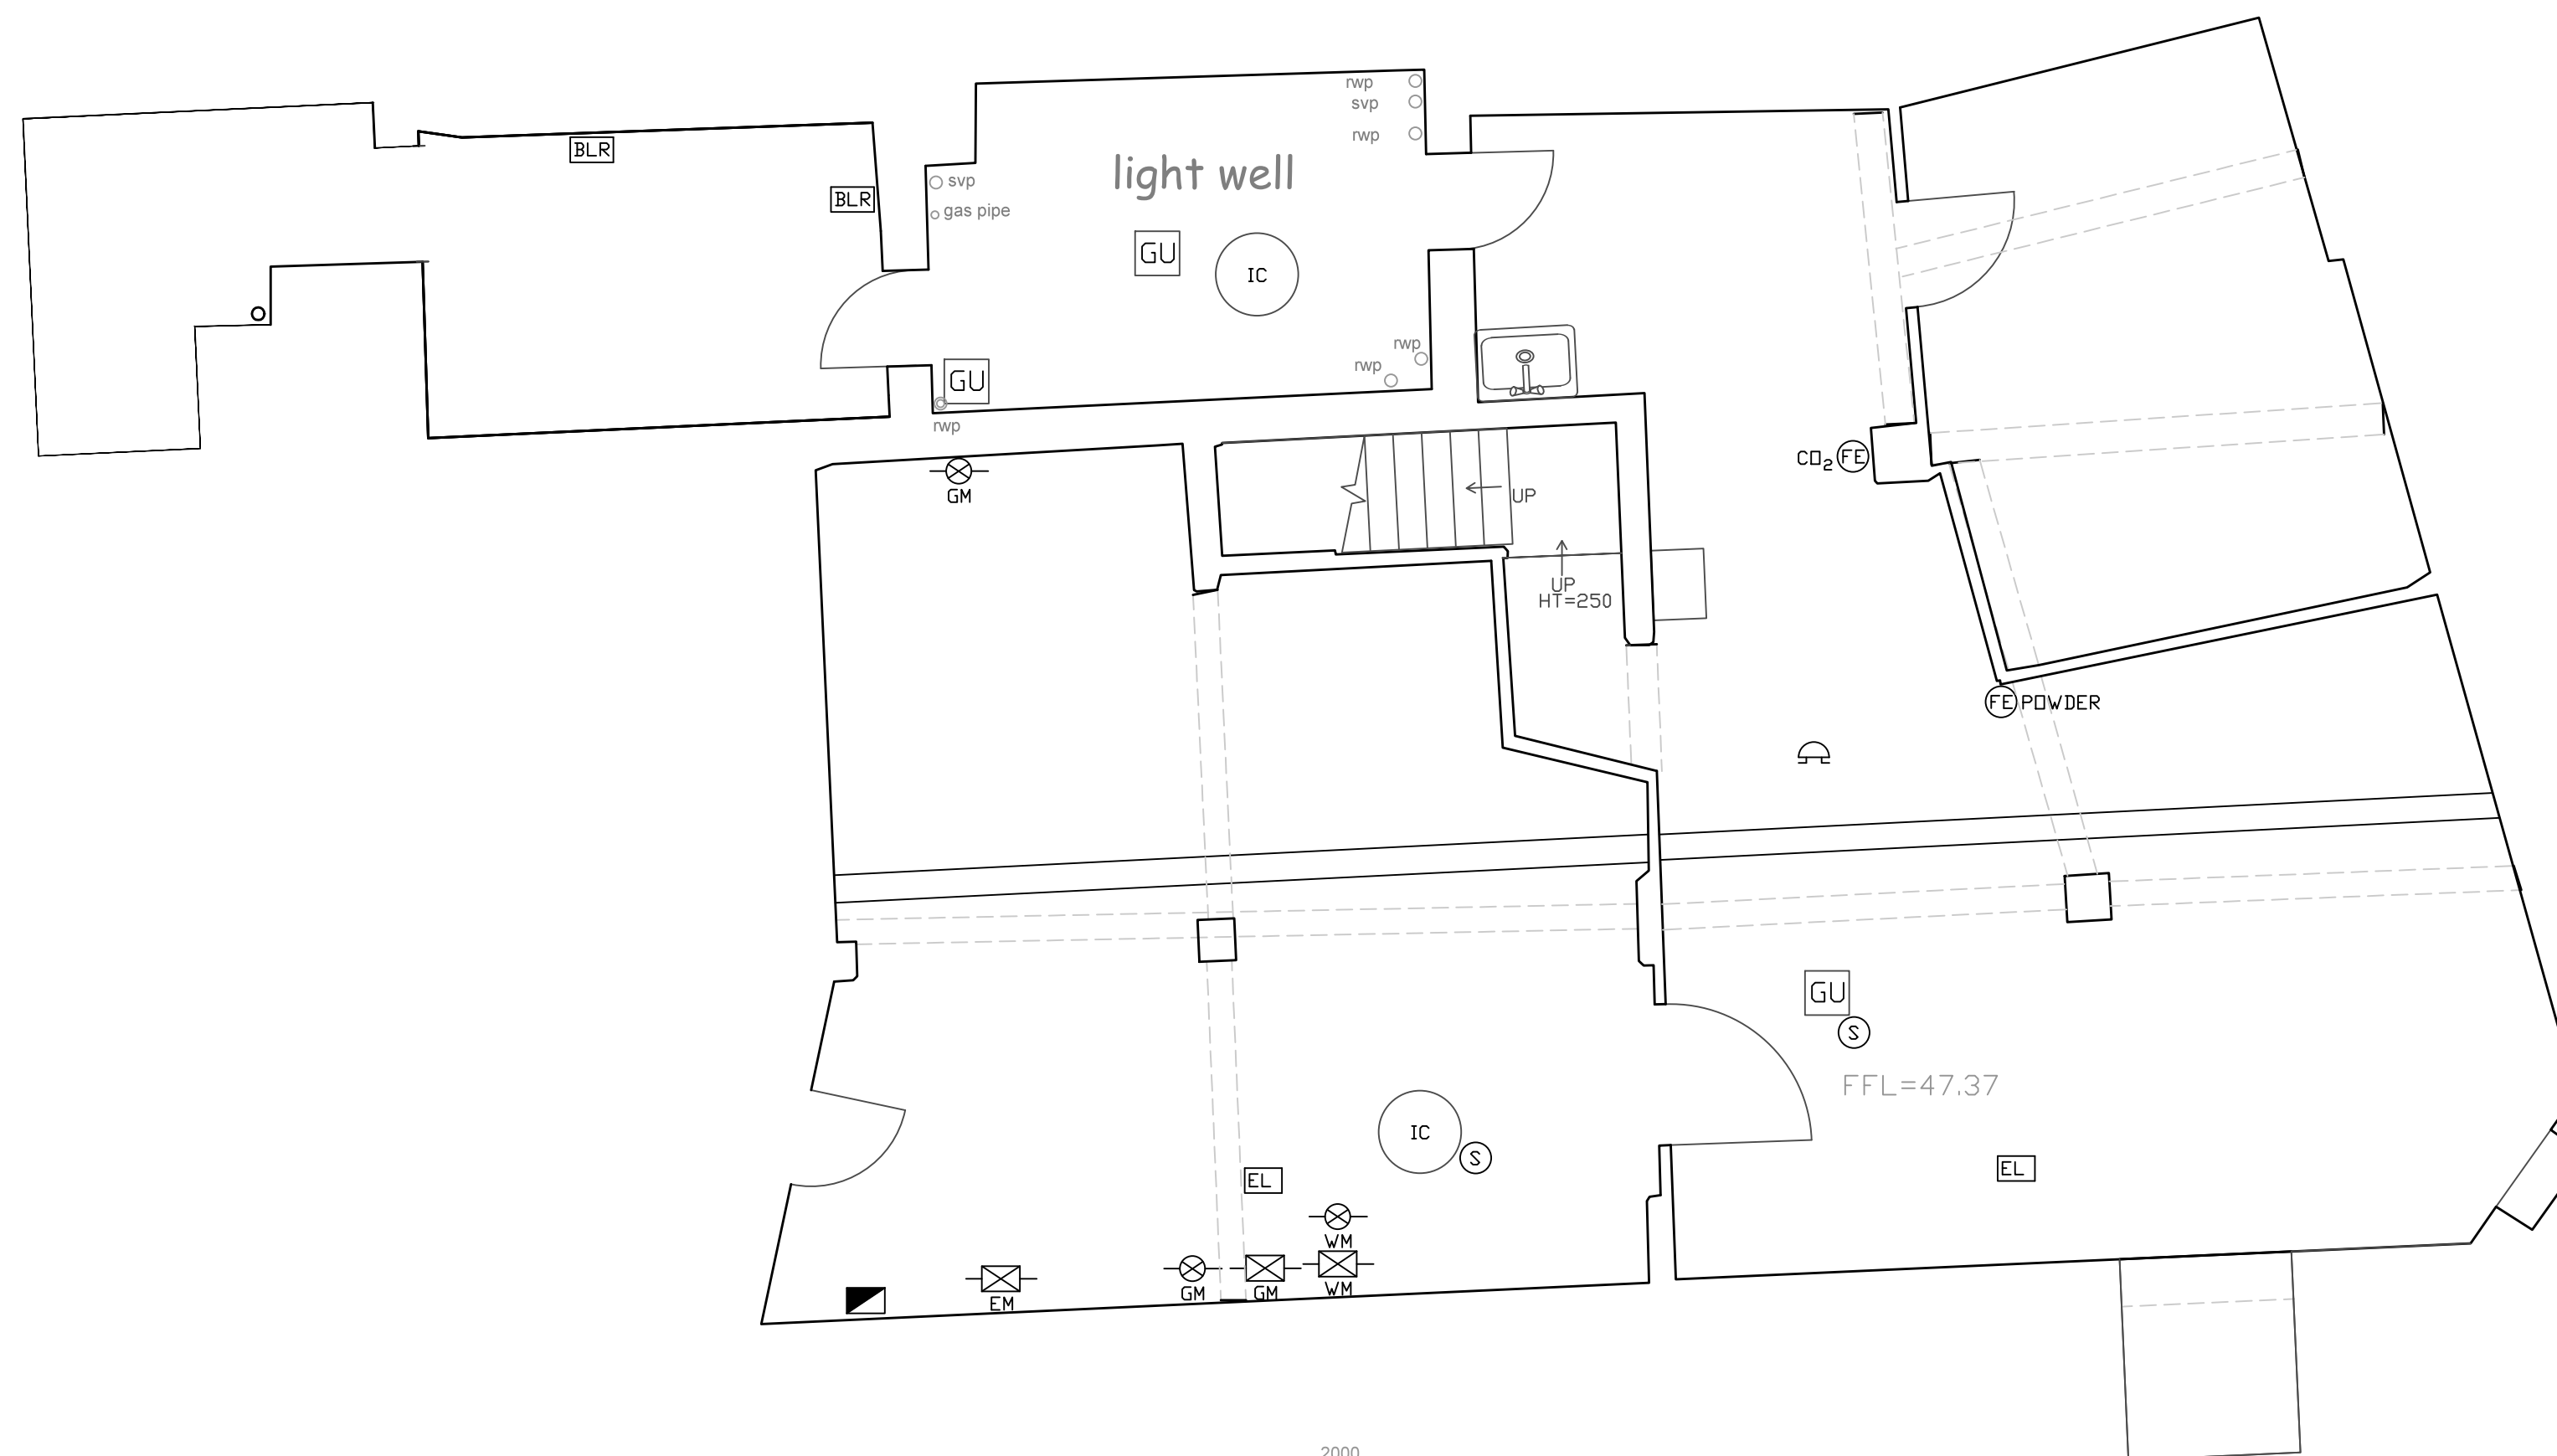



SECOND FLOOR
LAYOUT AS PROPOSED (NO CHANGE) SCALE 1:50

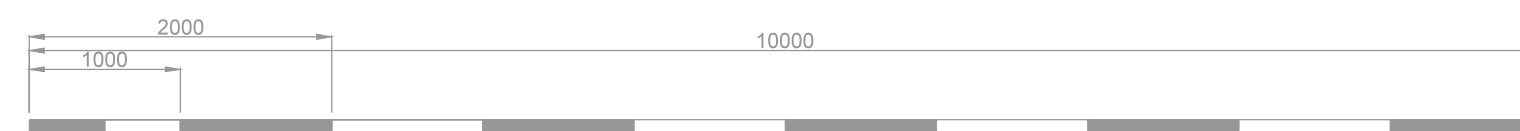

CELLAR LAYOUT AS PROPOSED
(NO CHANGE)
SCALE 1:50

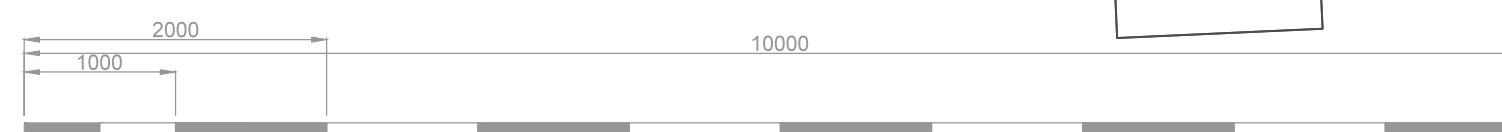

SCALE BAR
SHOWING 1-10 M

REV.	NOTES	DATE	BY
DO NOT SCALE. WRITTEN DIMENSIONS TO BE USED IN PREFERENCE TO SCALED DIMENSIONS. ALL DIMENSIONS TO BE CHECKED ON SITE BY CONTRACTOR & ALL DISCREPANCIES TO BE REPORTED TO SMITH COLDHAM DESIGN LTD.			
CLIENT Greene King			
JOB TITLE Lucas Arms 245A Grays Inn Road London WC1X 8QY			
DRAWING TITLE Cellar Second Floor as Proposed (No Change)			
SCALE 1-50		DRAWING No 6071-23-102	
DATE June 2023		REVISION	
DRAWN BY PS			
<div></div> <div>smith coldham design ltd</div> <div>55 LIME GROVE, RUISLIP, MIDDLESEX, HA4 8RL</div> <div>MOBILE: 07774 476 519</div> <div>PHONE & FAX: 020 8869 9681</div> <div>E-MAIL: patrick@smithcoldham.net</div> <div>design - architecture - brand development - project management</div>			