


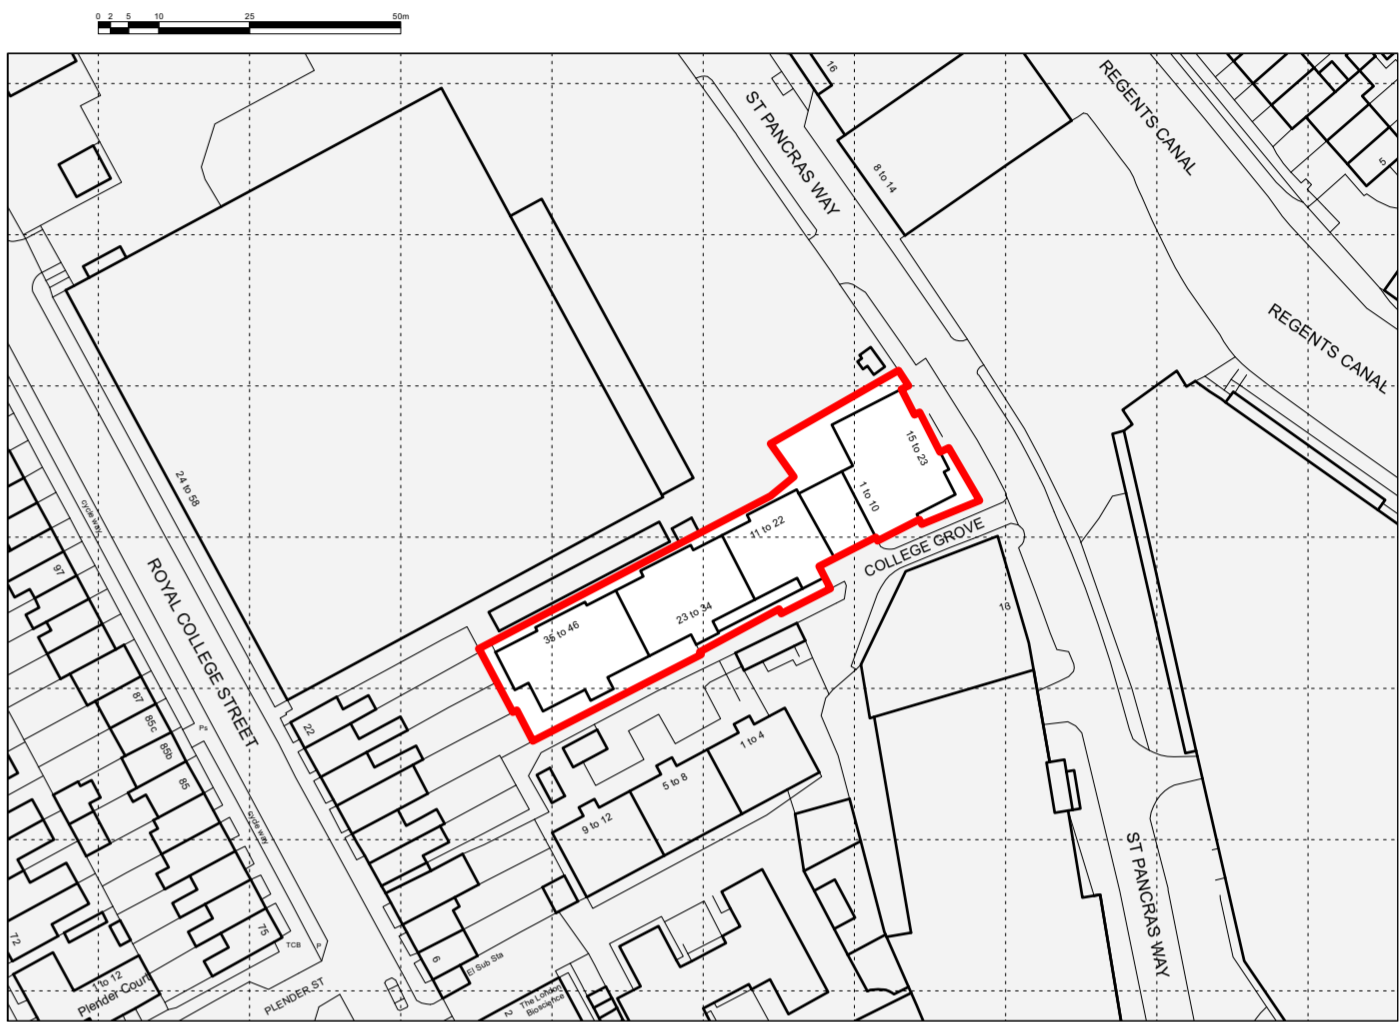

Ordnance Survey, (c) Crown Copyright 2021. All rights reserved. Licence number 100022432

### BLOCK PLAN

scale: 1:500



Ordnance Survey, (c) Crown Copyright 2021. All rights reserved. Licence number 100022432

### LOCATION PLAN

scale: 1:1250

Rev	Date	Description	By	Chk
-----	------	-------------	----	-----



1 Brooklands Yard Southover High Street Lewes East Sussex BN7 1HU  
Tel. 01273 479434 [www.axiomarchitects.co.uk](http://www.axiomarchitects.co.uk)

#### Client

**M.CLARKE.**

#### Project

UNITE STUDENTS, BEAUMONT COURT,  
1 - 45 COLLEGE GROVE NW,  
LONDON, NW1 0RW.

#### Drawing

**BLOCK PLAN AND SITE LOCATION PLAN**

Scale	Status	Date	Drawn	Checked
1:500, 1:1250 @ A1	PLANNING	30.6.23	dh	

Drawing No.	Revision
-------------	----------

# 5977-P90