



Lower Ground Bedroom 2 - Wardrobe Plan - 1:20

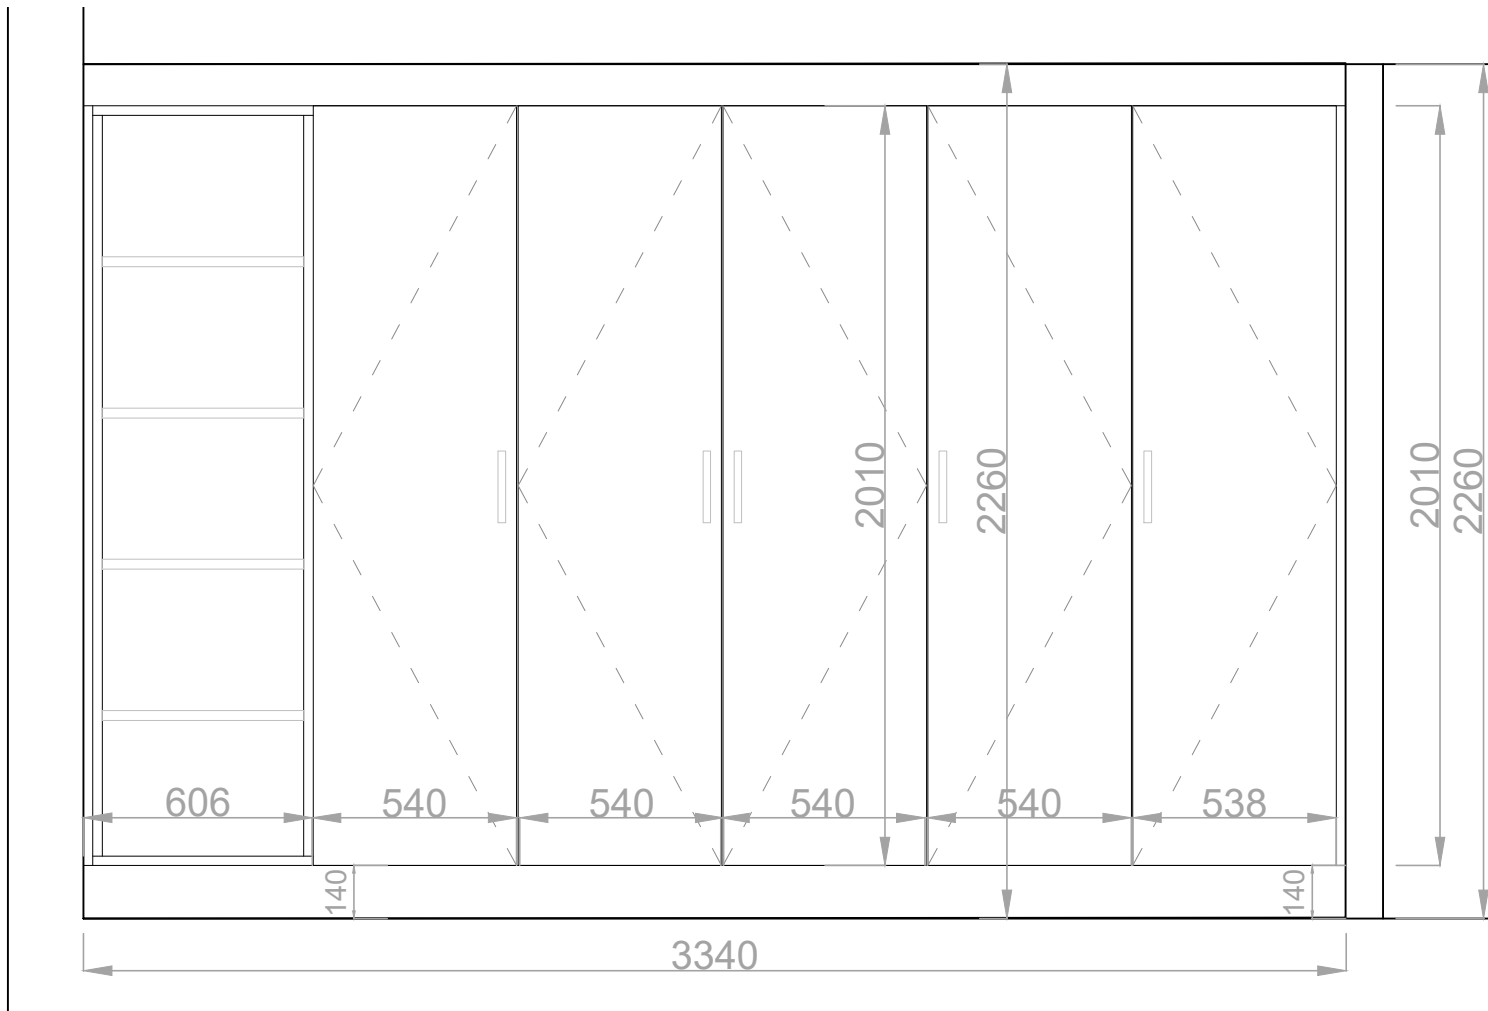

Lower Ground Bedroom 2 - Wardrobe Elevation - 1:20

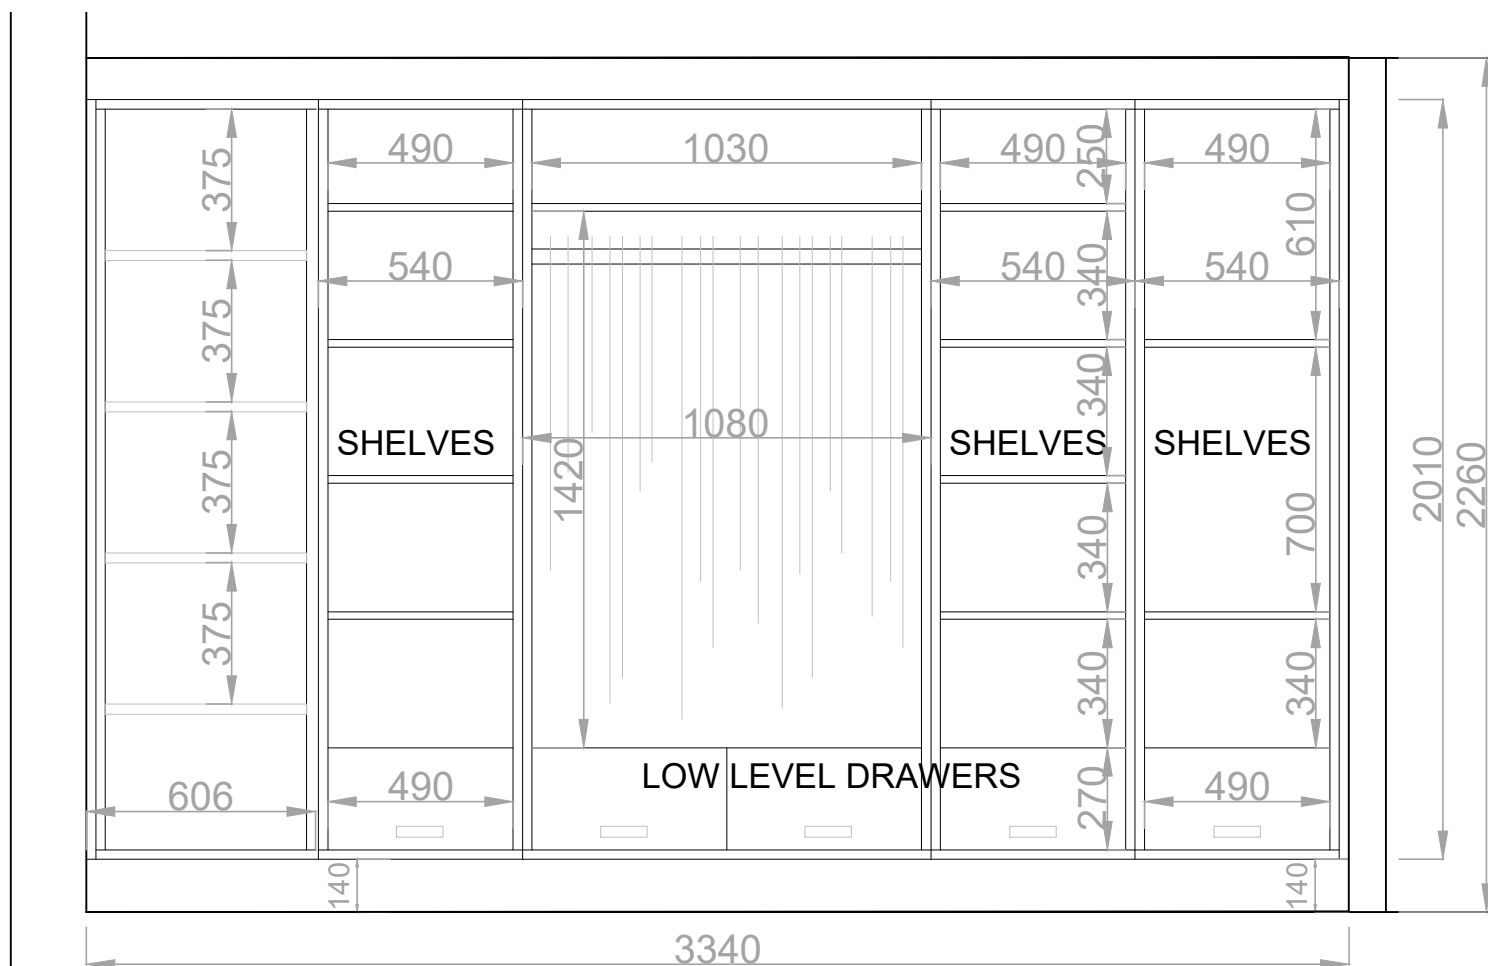

Lower Ground Bedroom 2 - Wardrobe Elevation - 1:20



**PROJECT:**  
 10 Thanet St. London WC1H 9QL

**DRAWING NAME:**  
 Lower Ground Bedroom 2 - Joinery - Wardrobe Plan & Elevations

**NOTES:**  
 Orientated to fit sheet size, 1:20@A3

© Copyright Once Printed and distributed this document is assumed uncontrolled.  
 © All rights reserved. No part of this drawing may be reproduced or transmitted  
 in any form by any means without the written permission of the copyright holder.

Purpose of Issue			INFORMATION		
Drawn	-		Checked	-	
Date	27.06.23				
Scale	1:20		@A3		
Project Number	4033		Sheet Number	DR-72-002	Rev
					-