


Existing Section - 1:50

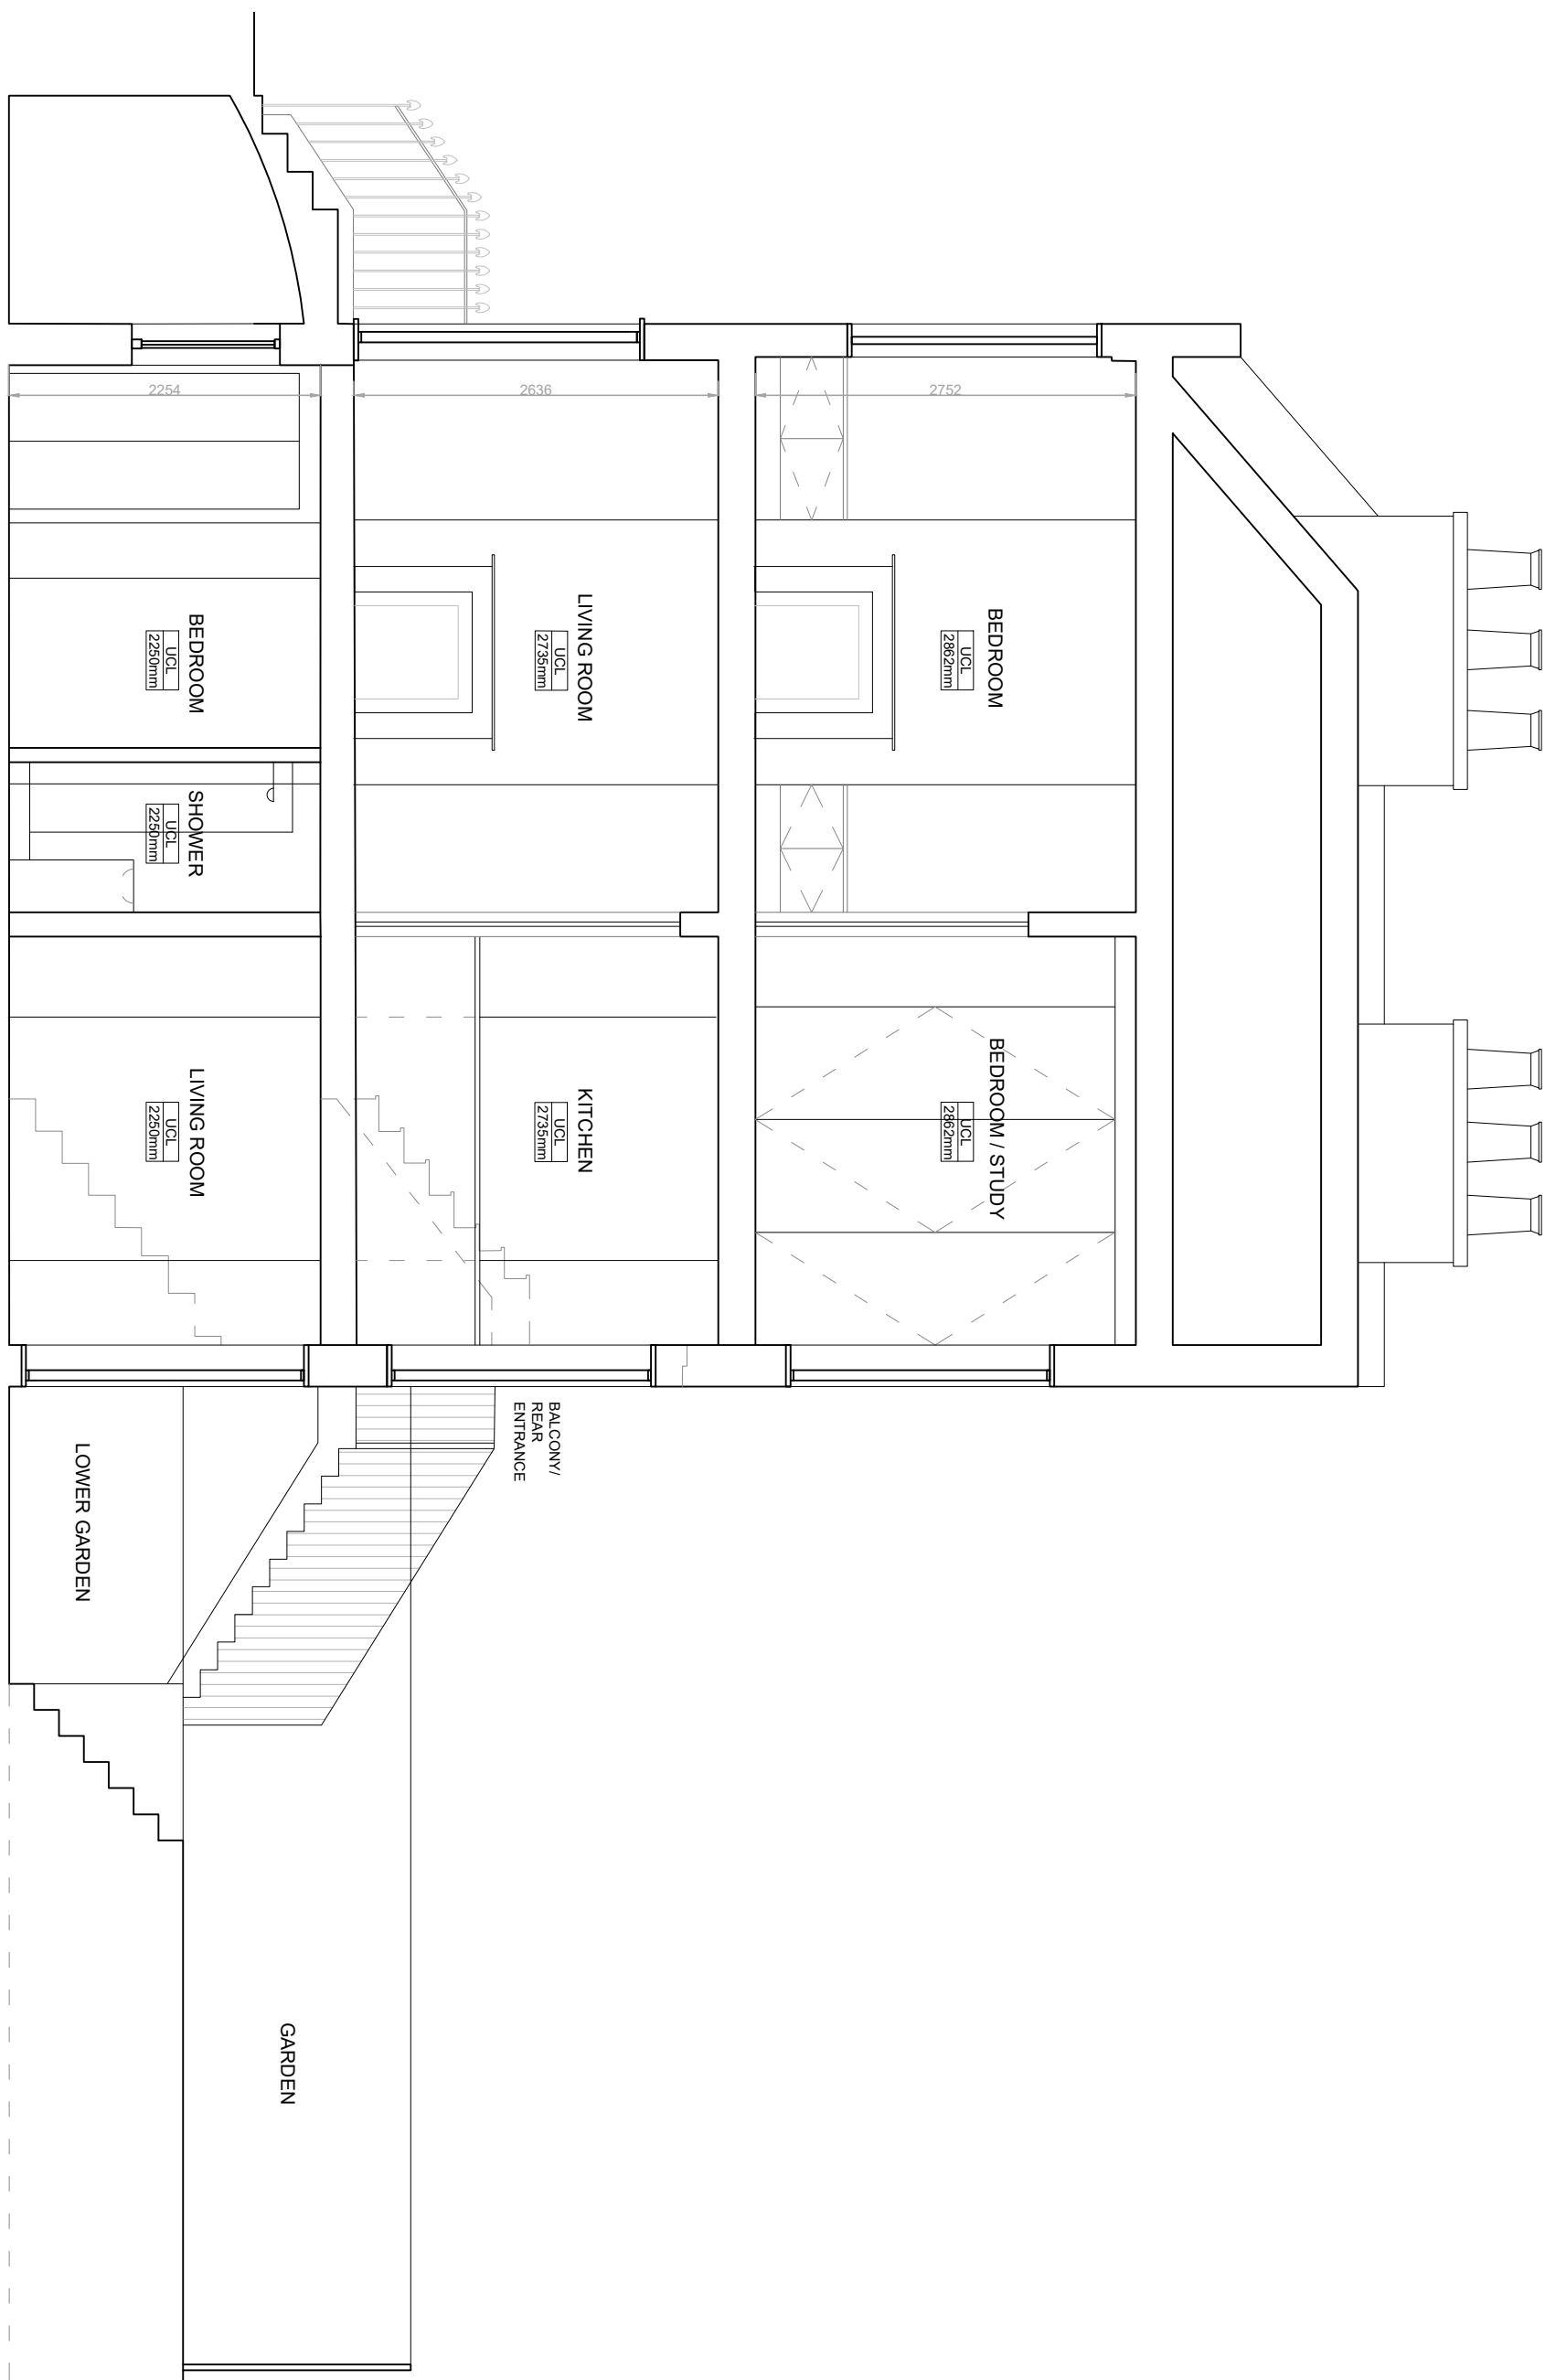

**PROJECT:**  
10 Thanet St. London WC1H 9QL

**DRAWING NAME:**  
Existing Section

**NOTES:**  
Orientated to fit sheet size, 1:50@A3

© Copyright Once Printed and distributed this document is assumed uncontrolled.  
© All rights reserved. No part of this drawing may be reproduced or transmitted  
in any form by any means without the written permission of the copyright holder.

Purpose of Issue			INFORMATION	
Drawn	-	Checked	-	
Date	27.06.23			
Scale	1:50	@A3		
Project Number	4033	Sheet Number	DR-04-001	Rev
				-