


Existing Garden Wall Elevation - 1:50



Proposed Garden Wall Elevation - 1:50

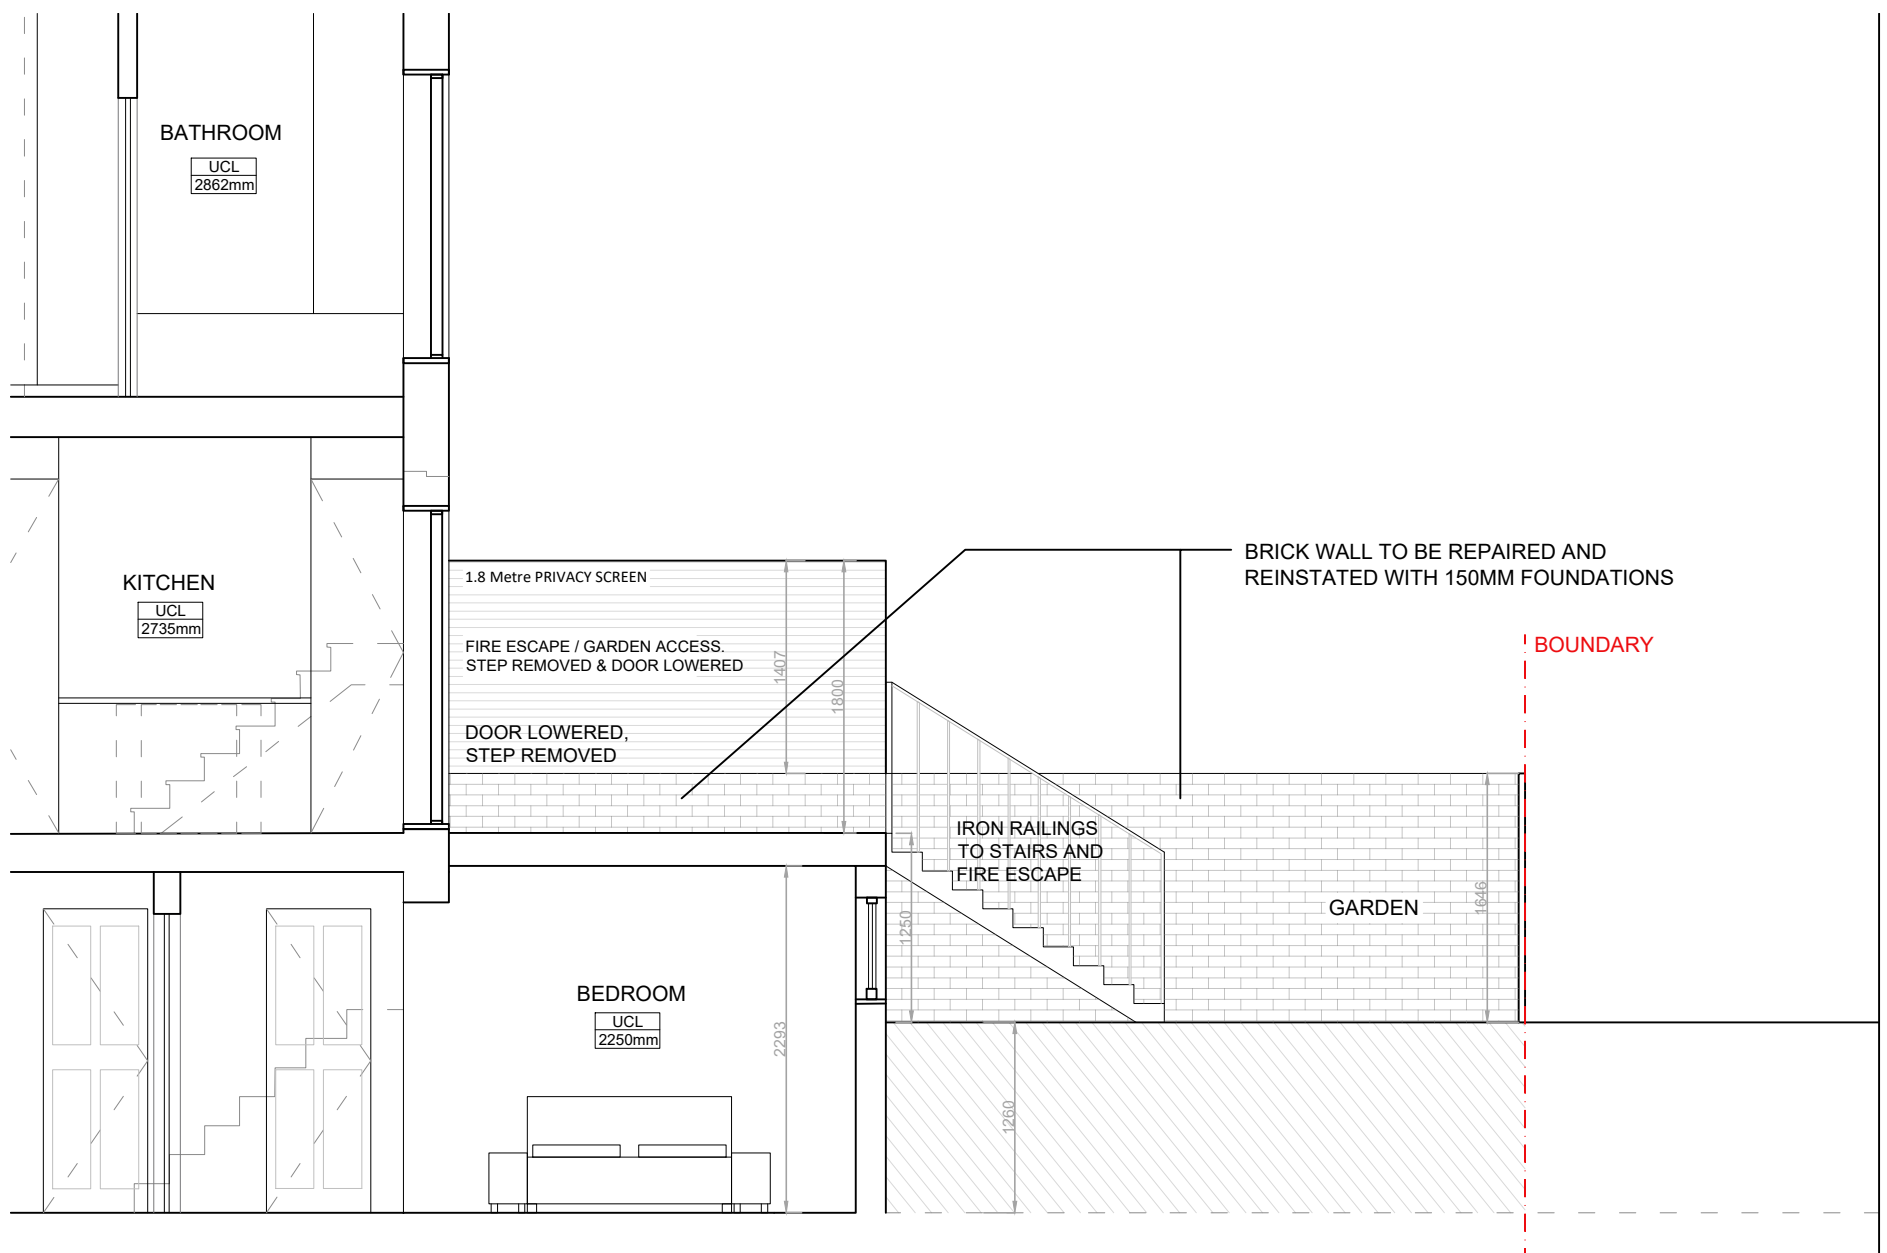

PROJECT:
10 Thanet St. London WC1H 9QL
DRAWING NAME:
Existing and Proposed Garden Wall Elevations

NOTES:
Orientated to fit sheet size, 1:50@A3
© Copyright Once Printed and distributed this document is assumed uncontrolled.
© All rights reserved. No part of this drawing may be reproduced or transmitted in any form by any means without the written permission of the copyright holder.

Purpose of Issue			INFORMATION		
Drawn	-		Checked	-	
Date	27.06.23				
Scale	1:50			@A3	
Project Number	4033		Sheet Number	DR-04-003	Rev
					-