



**Timber Sash Window**

1:5

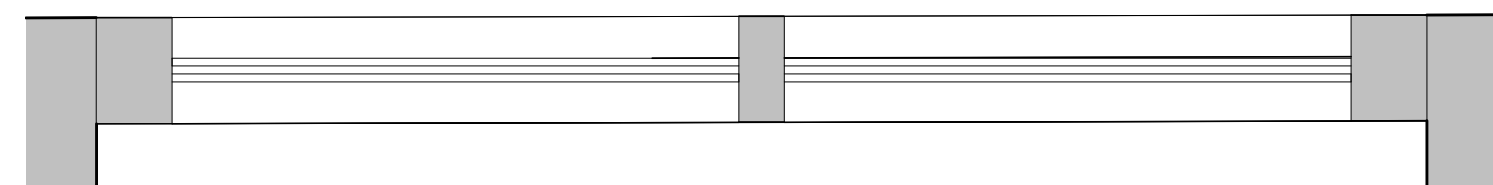


**Timber Sash Window Plan**

1:5

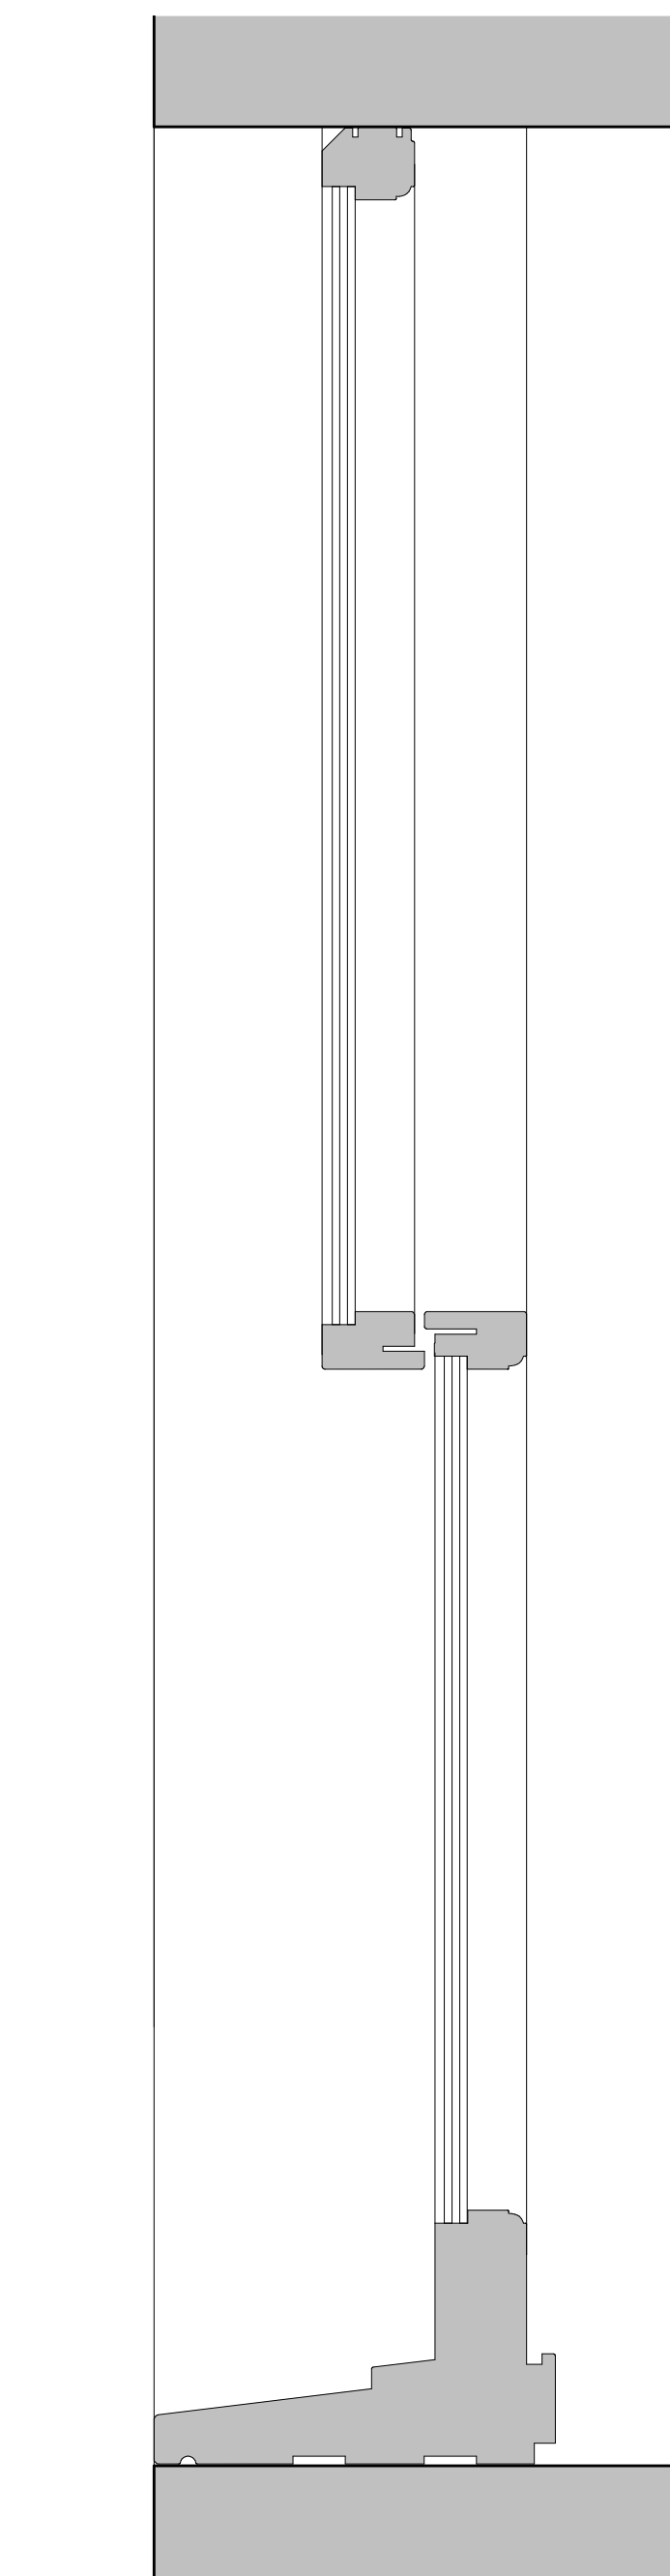


**2 Timber Sash Window Section**



1:5

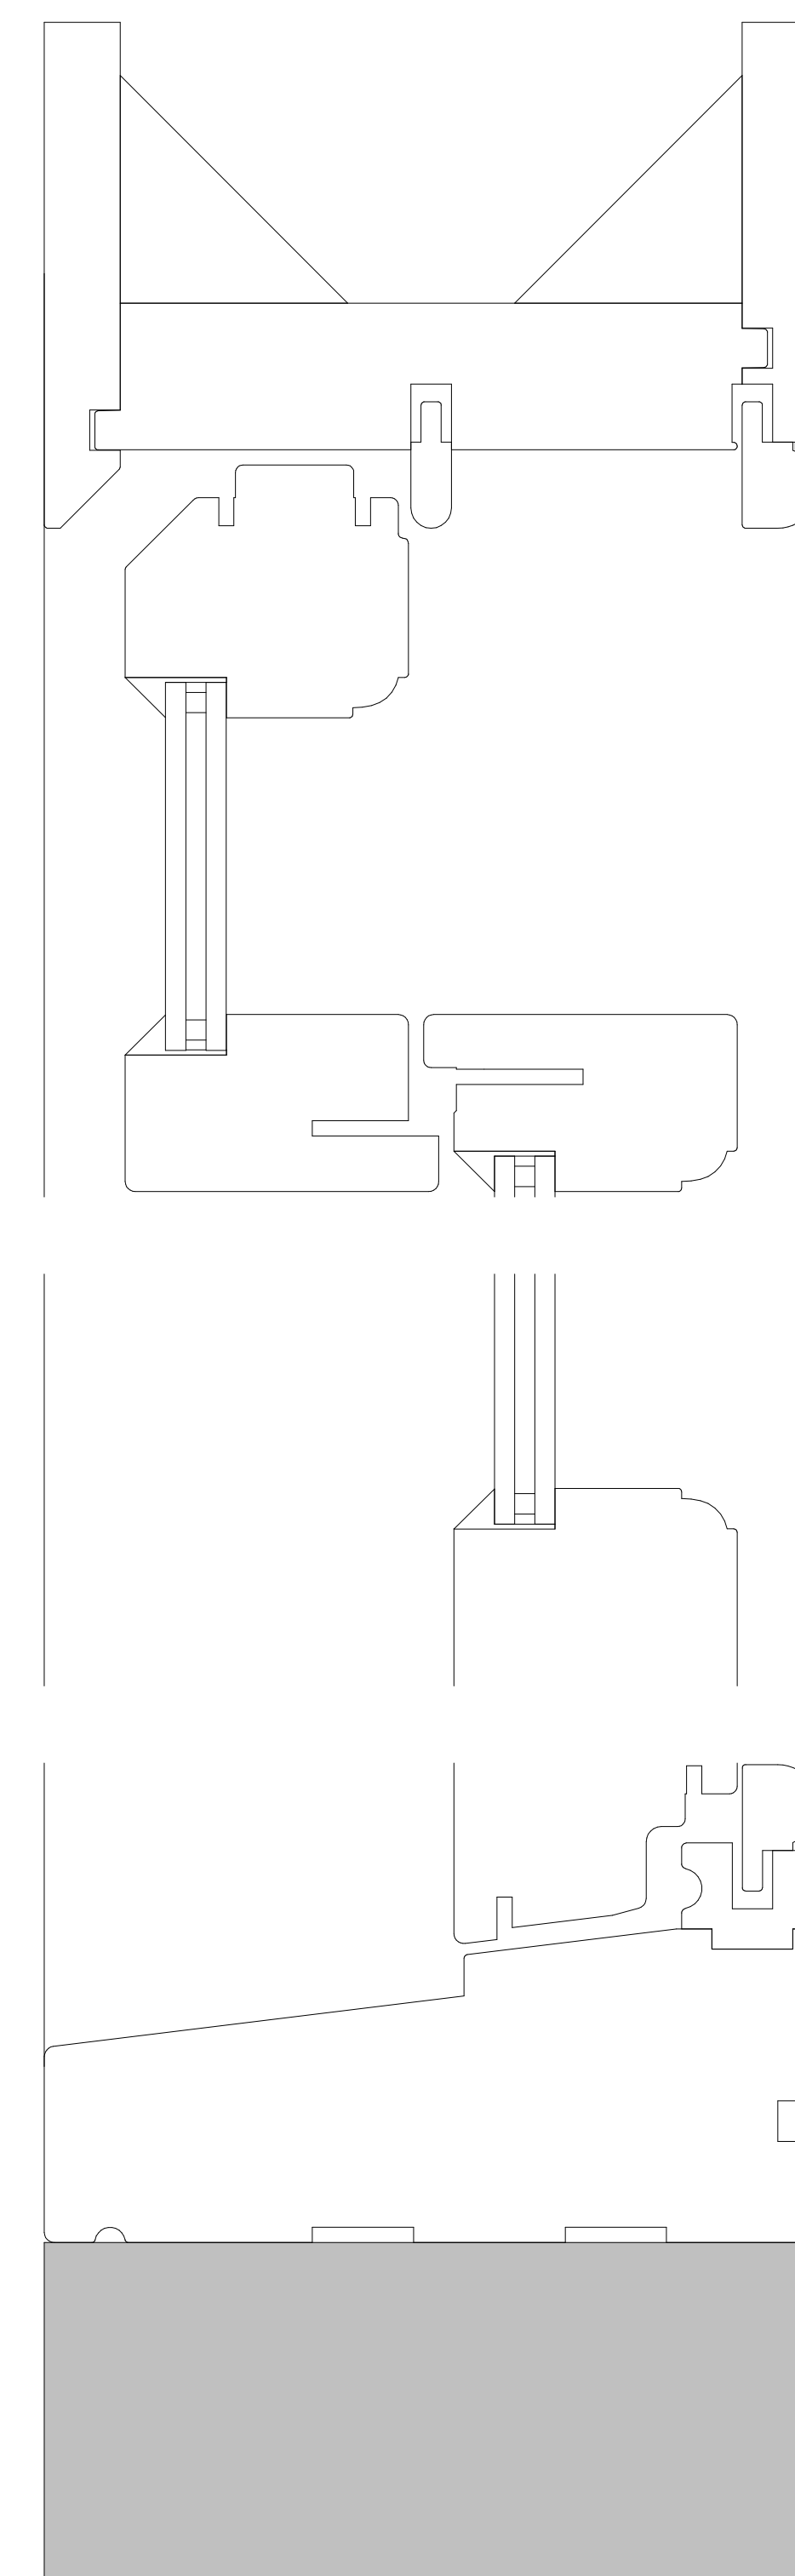

**Timber Sash Window Section Details**

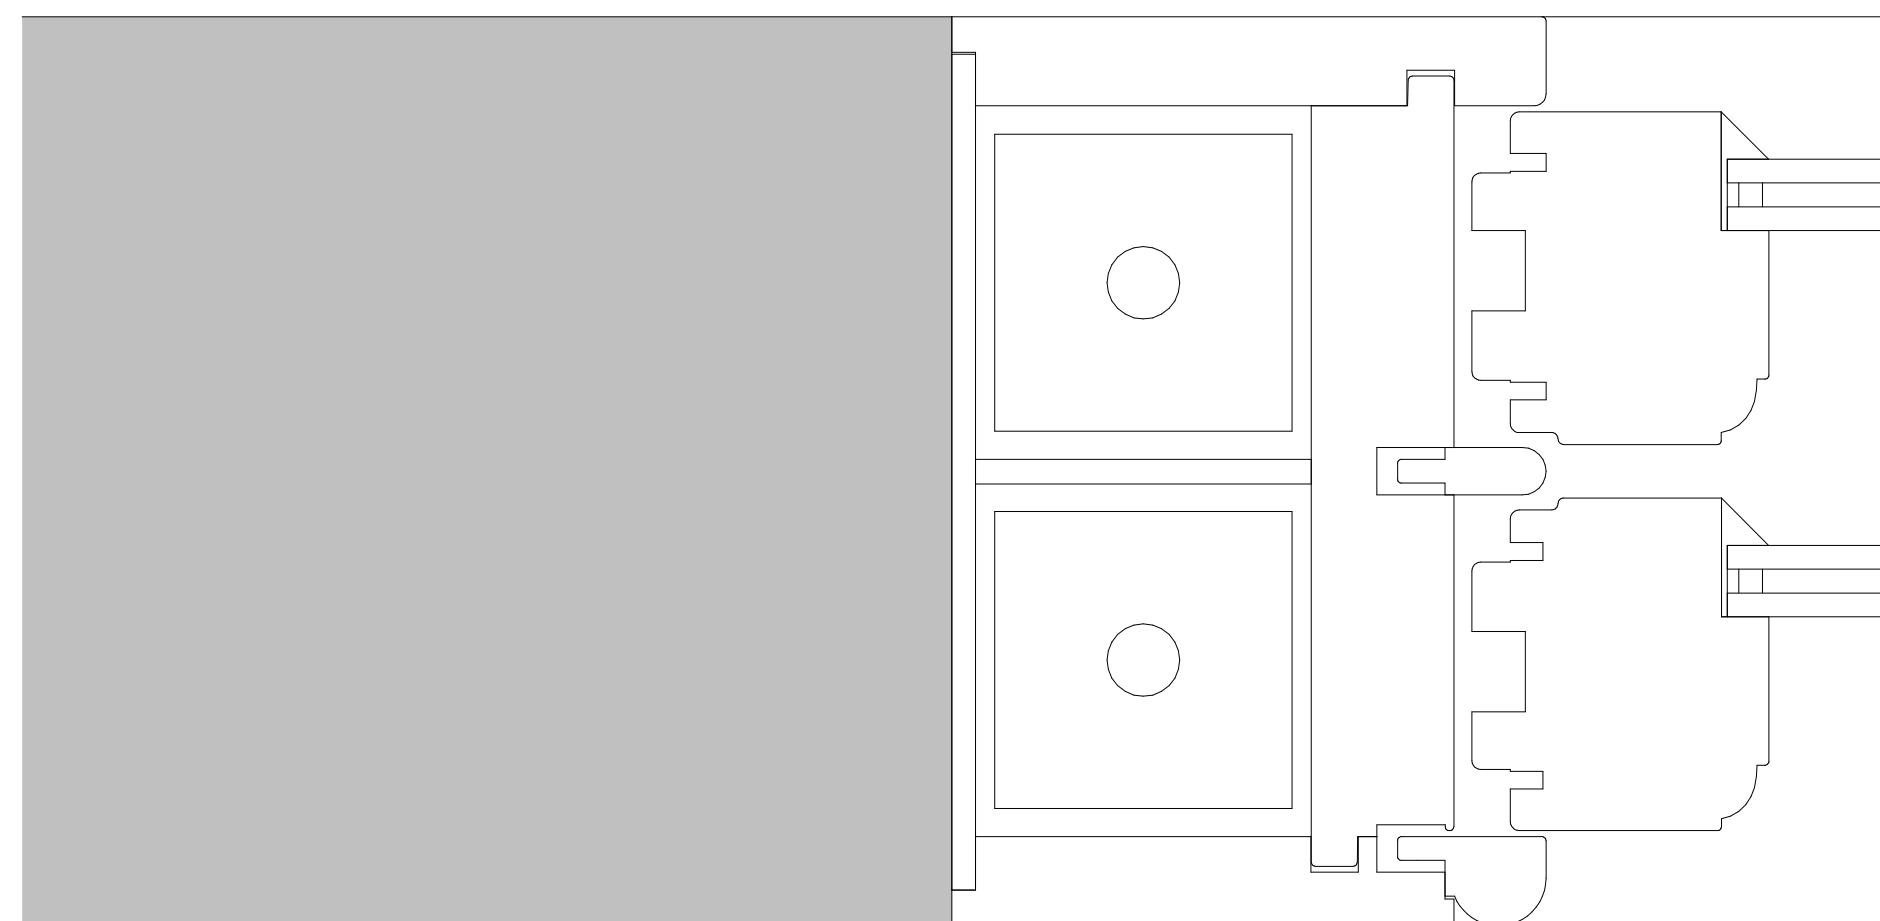

**Timber Sash Window Plan Details**

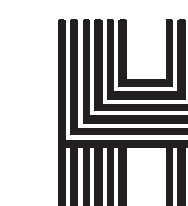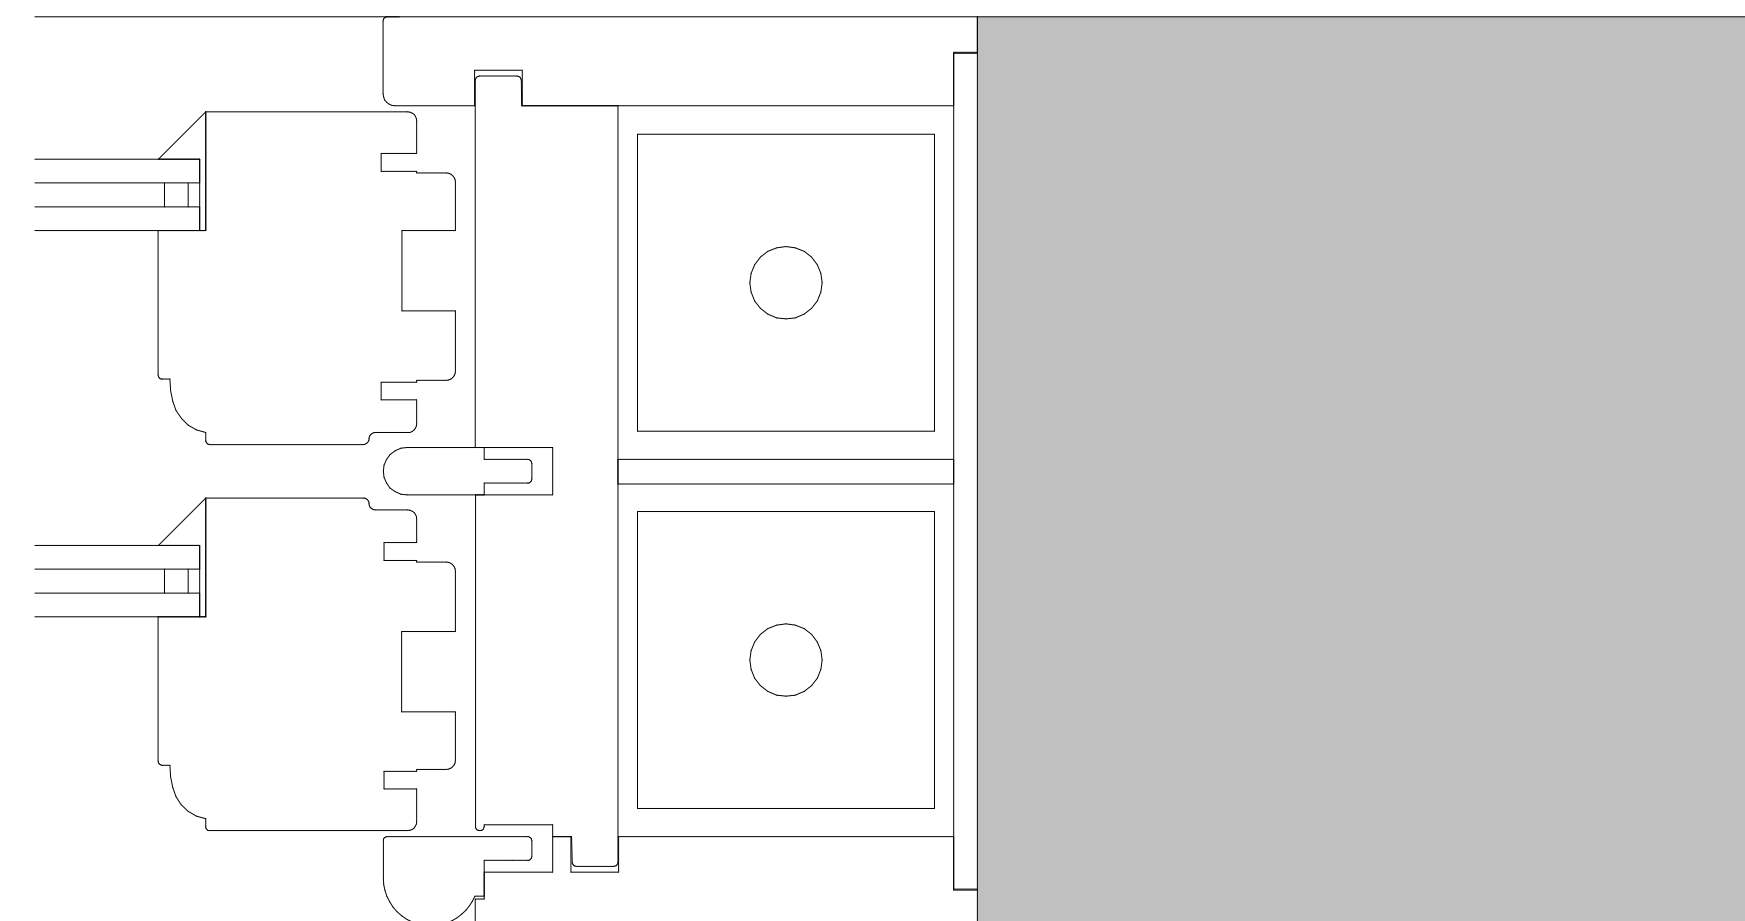

Haverstock LLP      tel+44 (0)20 7267 7676  
 Studio 10, Cliff Road Studios      info@haverstock.com  
 Cliff Road, London NW1 9AN      www.haverstock.com

Client:  
**Mr and Mrs Walters**

Job Title:  
**The Pryors Flat 7**

Drawing Title:  
**Existing/Proposed Typical Internal Window Detail**

Job/ Dwg No/ Rev:  
**1267 -HAV -01 -ZZ -D -A - 4002 P.1**

Drawn:	Checked:	Appr:	Date:
MZ	GS	GS	28/06/23

Drawing Status:  
 Do not scale from this drawing. Check all dimensions on site before ordering.

Scale(s):  
 1:5 @ A1