


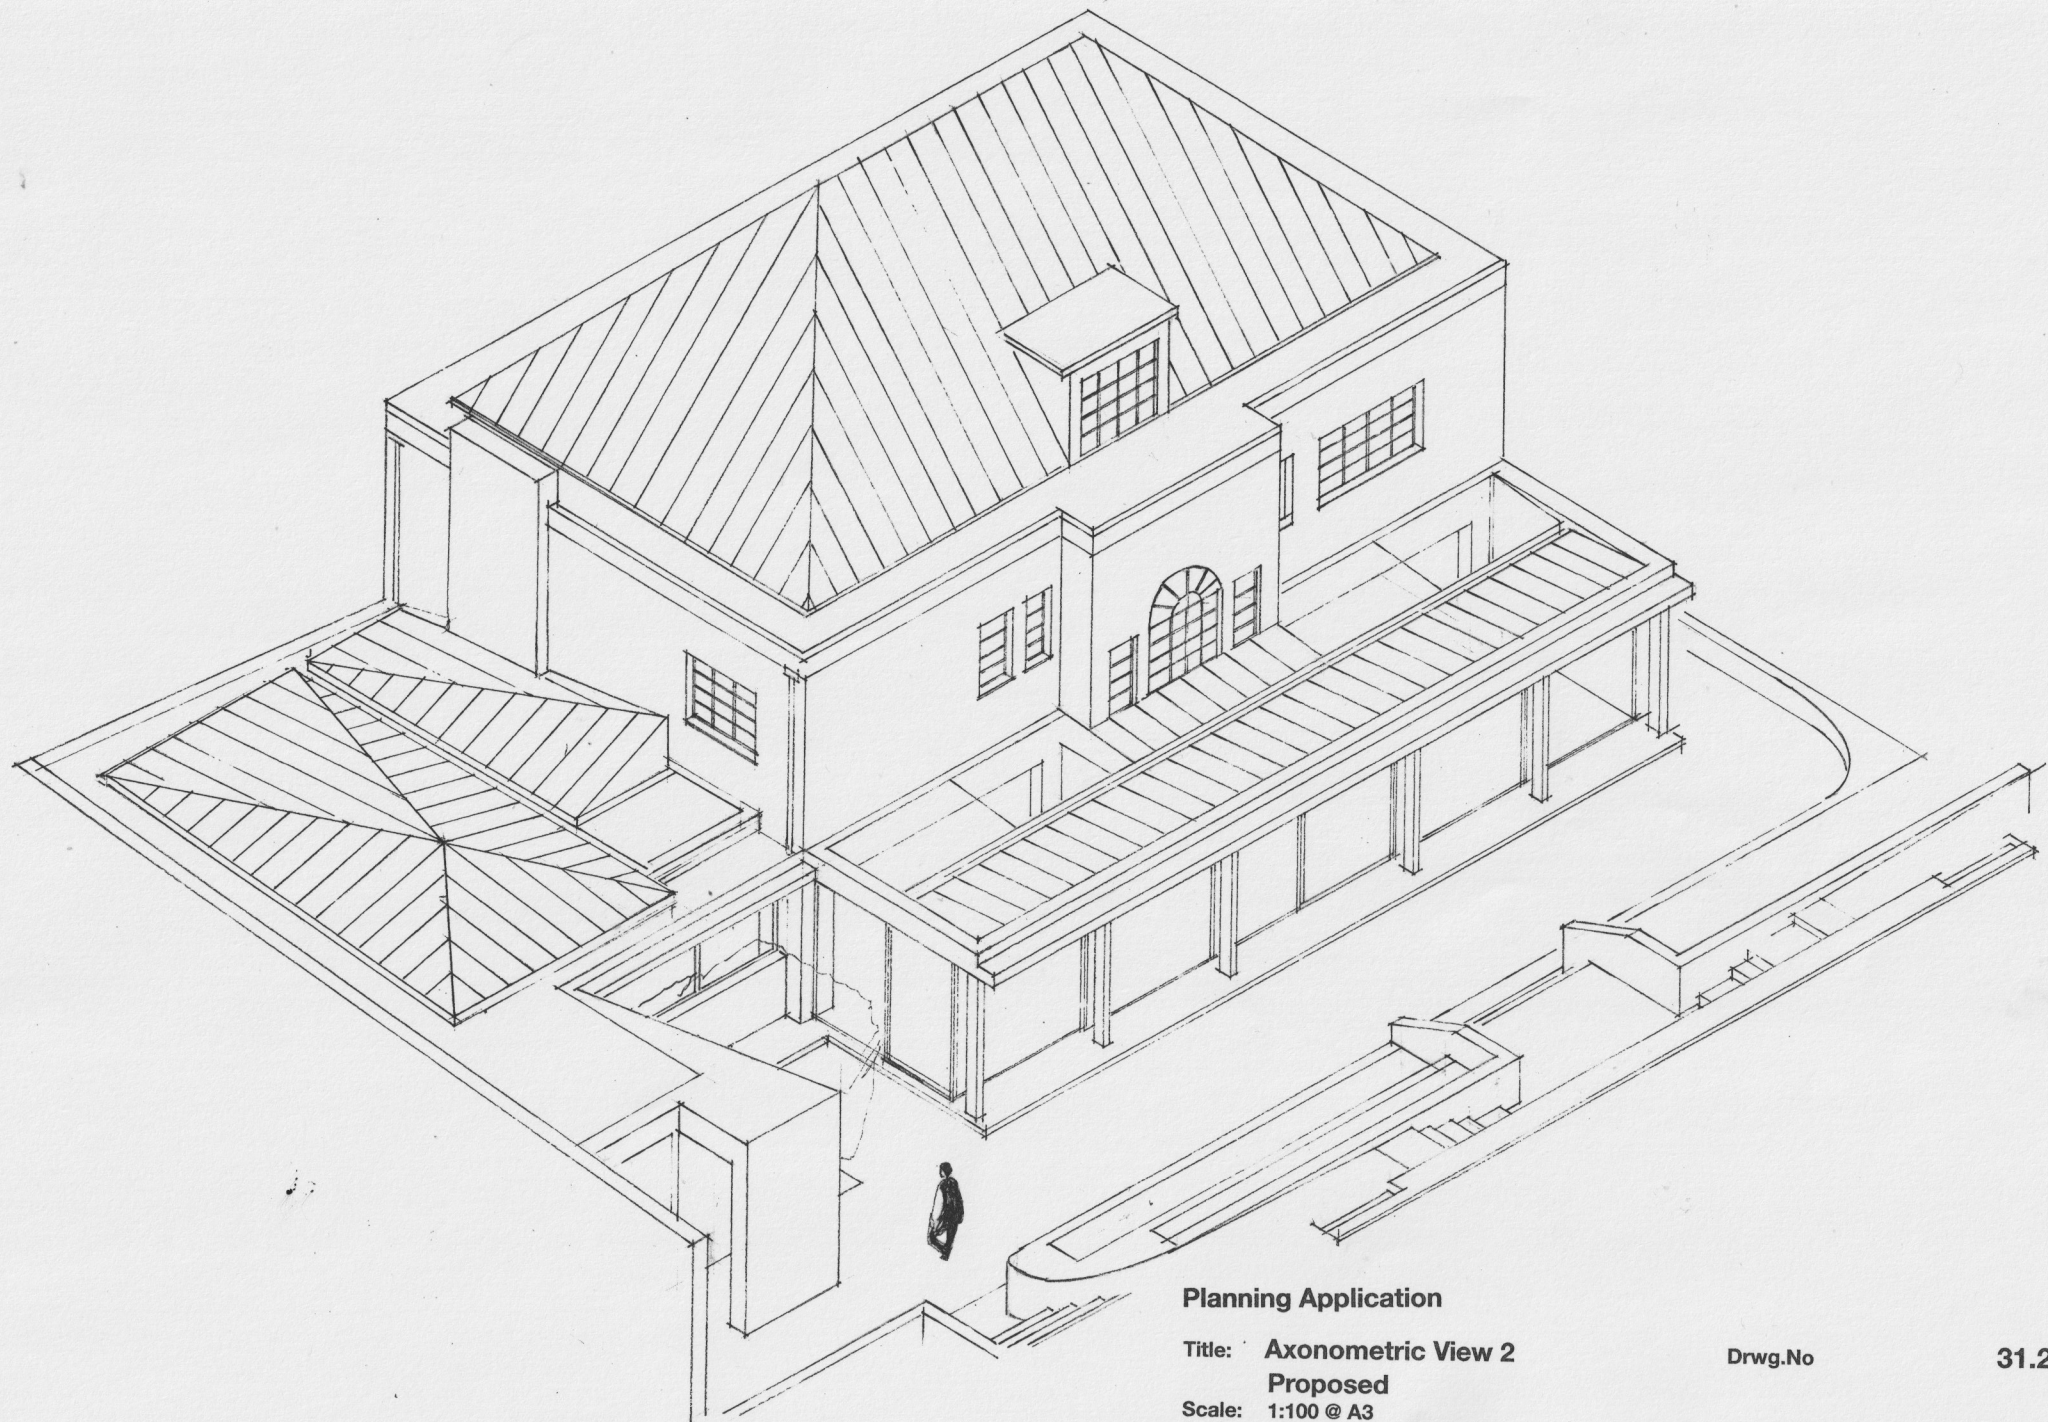

Planning Application

Title: **Axonometric View 2**
Proposed

Scale: **1:100 @ A3**
Project: Sunbury, Fitzroy Park
Client: Steve & Sue Barber
Date: 01.06.2023

Drwg.No

31.23

Claudio Novello Architect
41 Cromwell Avenue, London N6 5HN
Tel 0208 3412947