
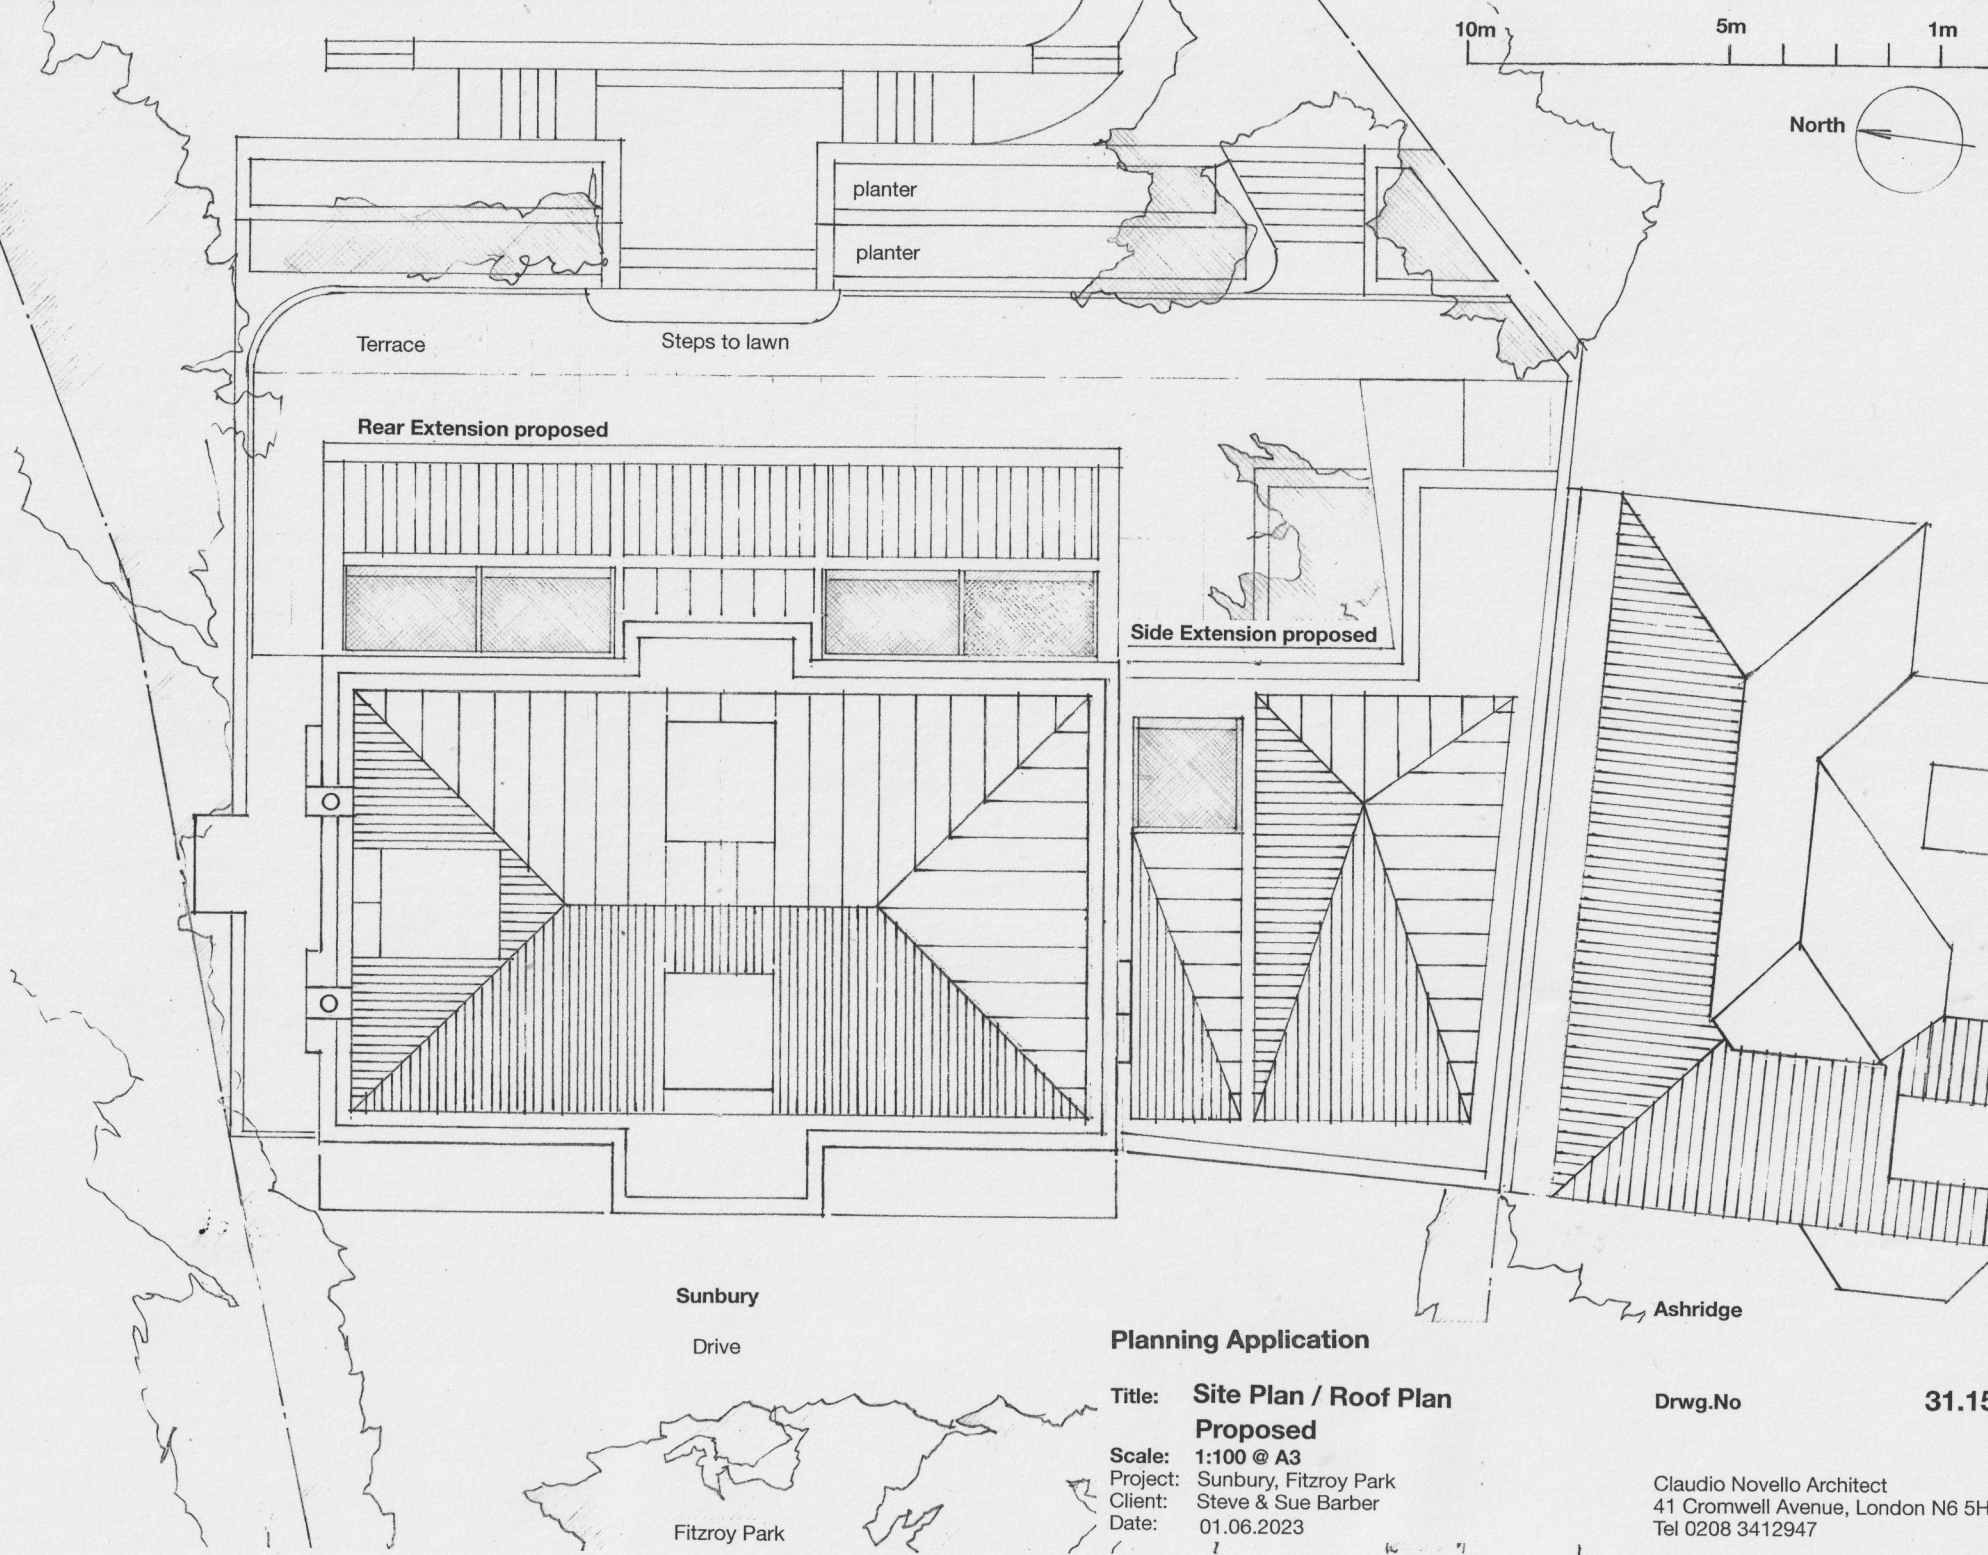


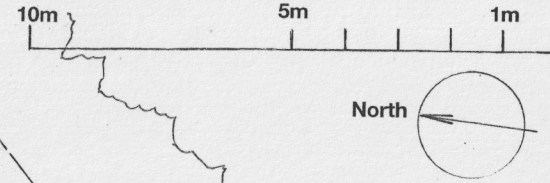

Planning Application

Title: **Site Plan / Roof Plan
Proposed**

Scale: **1:100 @ A3**
Project: Sunbury, Fitzroy Park
Client: Steve & Sue Barber
Date: 01.06.2023

Drwg.No **31.15**

Claudio Novello Architect
41 Cromwell Avenue, London N6 5HT
Tel 0208 3412947