

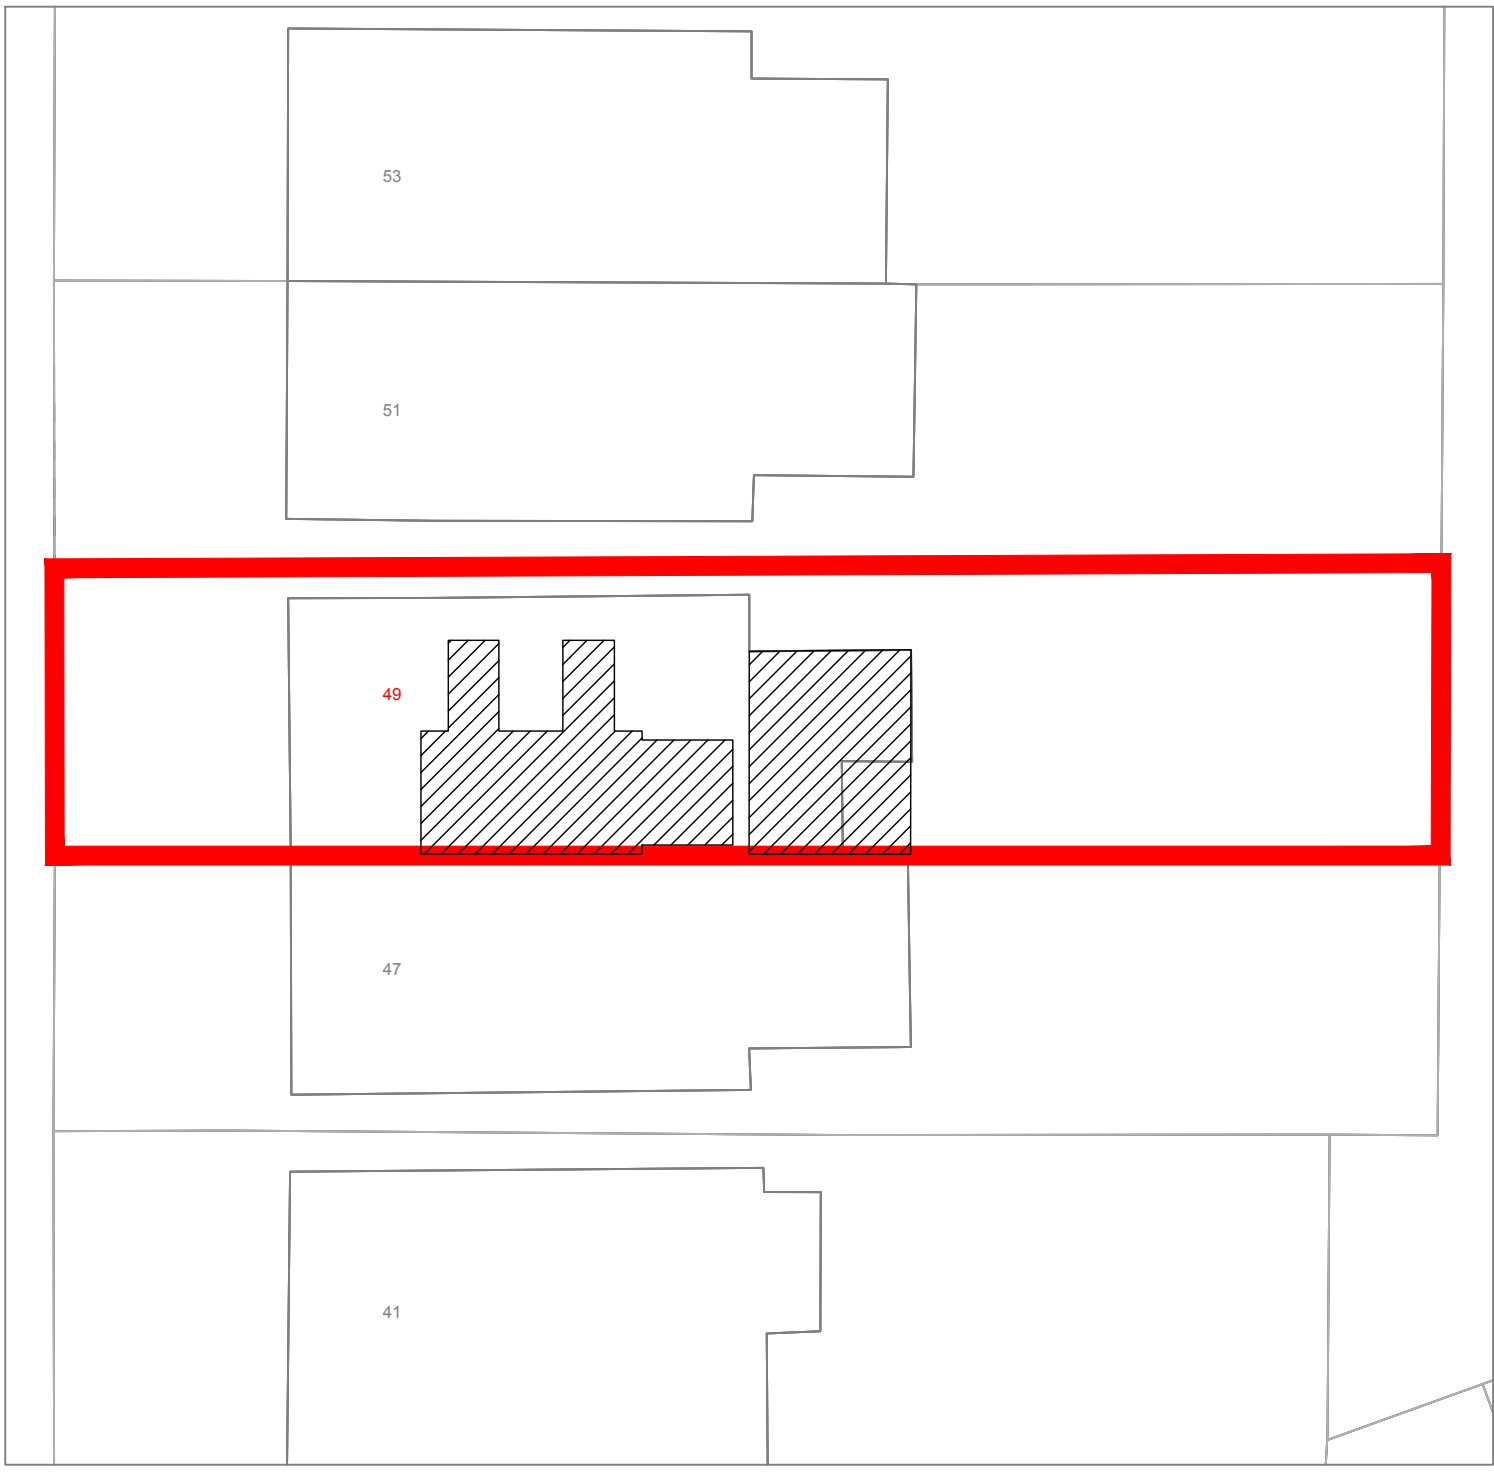


LOCATION PLAN

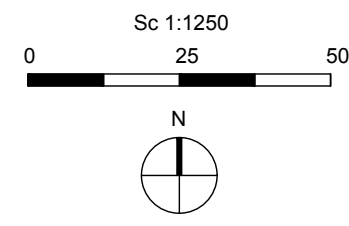

SITE PLAN

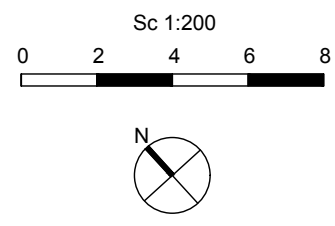

00
Location & site plan

01
Existing

02
Proposed

Drawing:
49MR - 00 - 00

Title:
Location and Site Plan

Scale:
1:1250 &
1:200 @A3

Sc 1:1250
Sc 1:200

Date:
29/06/2023

Revision:

General Notes:

- Do not scale off these drawings, check dimensions on site and advise any discrepancies before commencing work.
- The contractor shall be responsible for the design and implementation of all temporary works, and the safety and stability of the new works and adjacent structures during construction.
- Information to be read in conjunction with structural Engineer and Mep Engineer package information.
- Where a product is specified to be obtained from a manufacturer or supplier, the contractor shall intall the product in accordance with the instructions supplied by the manufacturer. Should there be any variation between the work specified on the drawings and the manufacturers instructions, the contractor shall refer the matter to the Designer for instruction before proceeding.

Project:

**49 Minster Road
London, NW2 3SH**