



Internal Room Elevation

Scale: 1:10

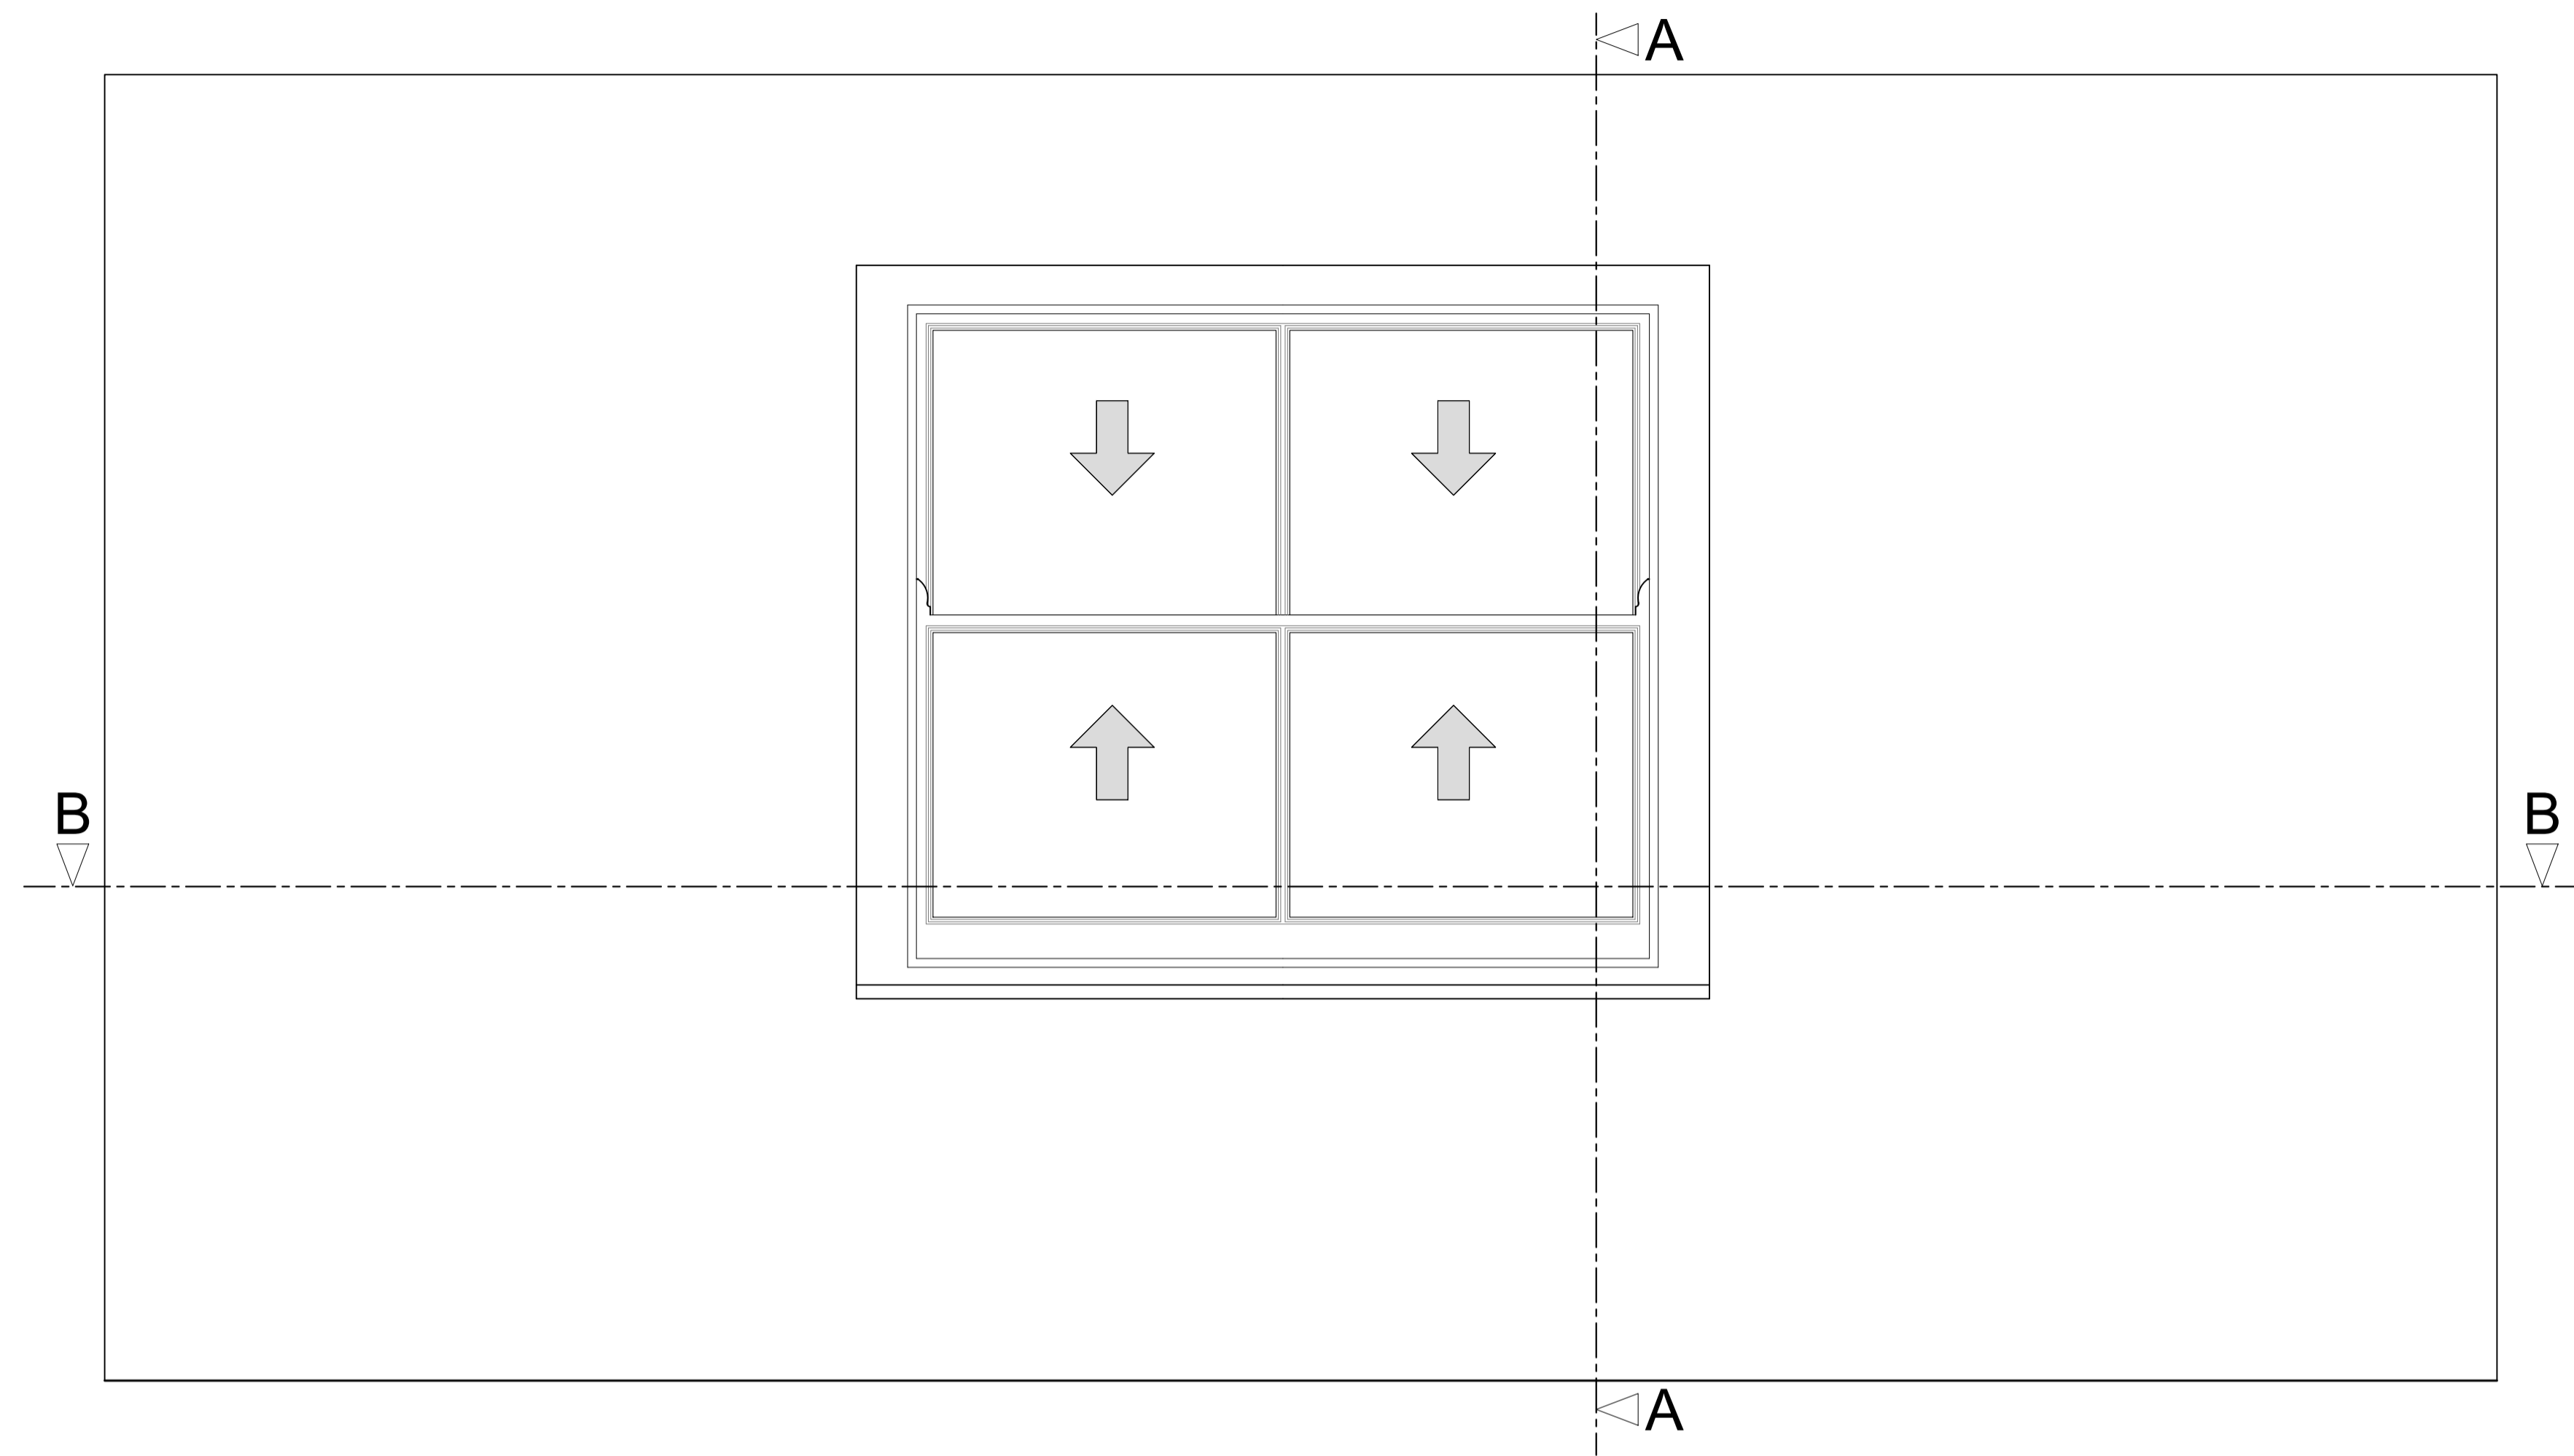


Section A-A through External Wall

Scale: 1:10

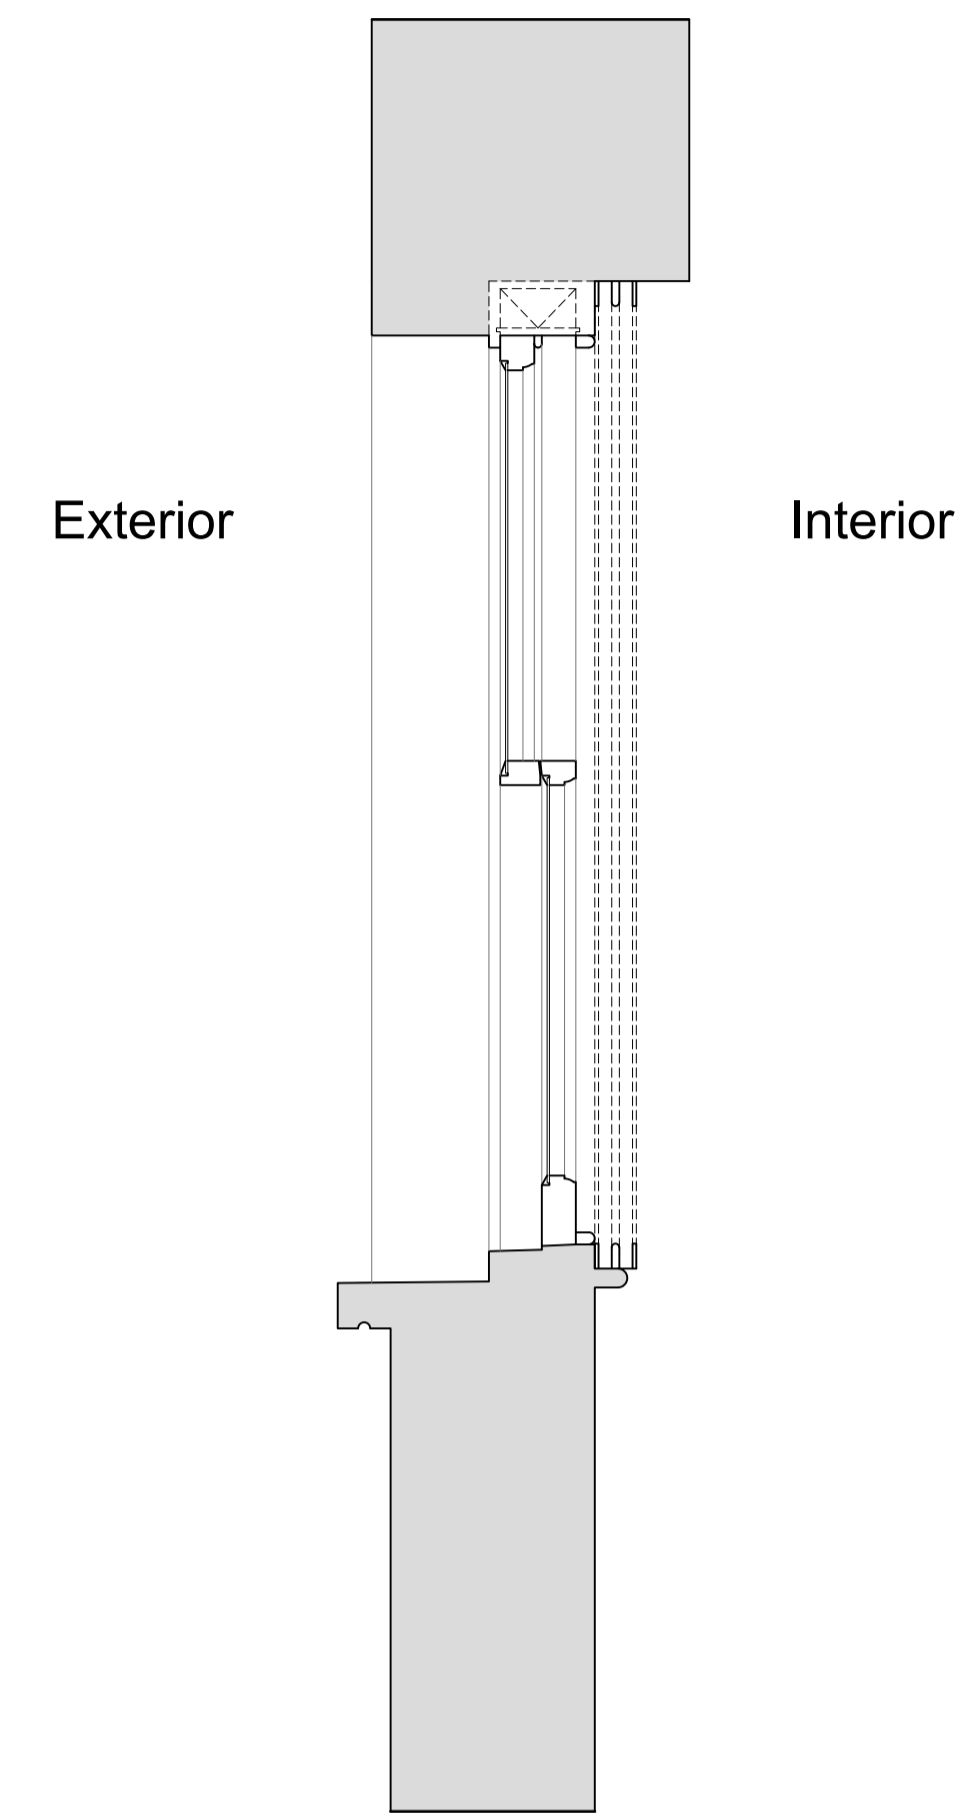

Plan Section B-B

Scale: 1:10

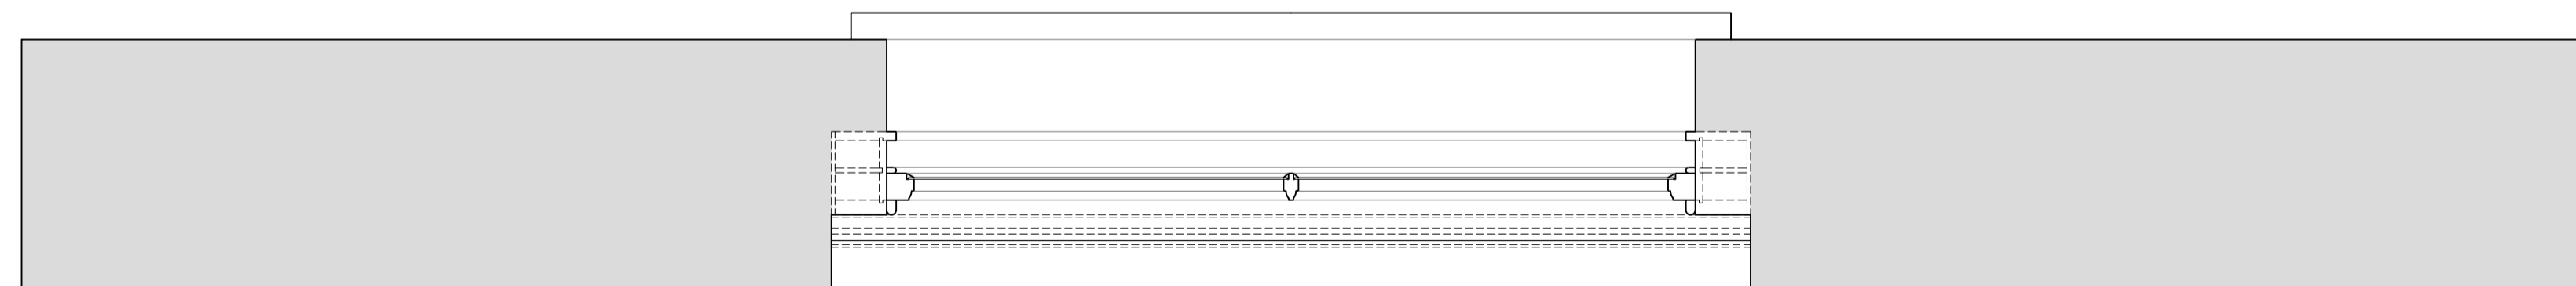

Revision	Date	Amendment
1.0	30-09-2019	Issued for listed building consent application
2.0	26-04-2023	Issued for listed building consent Application

Do not reproduce this drawing without written permission
All dimensions are in millimetres unless stated otherwise

HS2

High Speed (HS2) Limited
1st-3rd Floor
The Podium
1 Eversholt Street
London NW1 2DN

SKANSKA STRABAG

Skanska Costain Strabag Joint Venture
Xavier House
5A Granby Terrace
London NW1 3SA

Site Address:
54 Mornington Terrace, London NW1

Drawing Title:
Basement- Bedroom: EXISTING Front Window Joinery Details -
Sheet 1 of 3


Drawn by: AP & PB
Checked by: AP
Primary Drawn by: PB
Secondary Drawn by: AP
PT
Presentation Scale:
as shown @ A1

Date: 24-09-2019
Drawing No: WPI P066 NI - 54 MT-EX-BS-J-01
Revision: 2.0

Drawing Not For Construction


Internal Room Elevation with Secondary Glazing Installed

Scale: 1:10

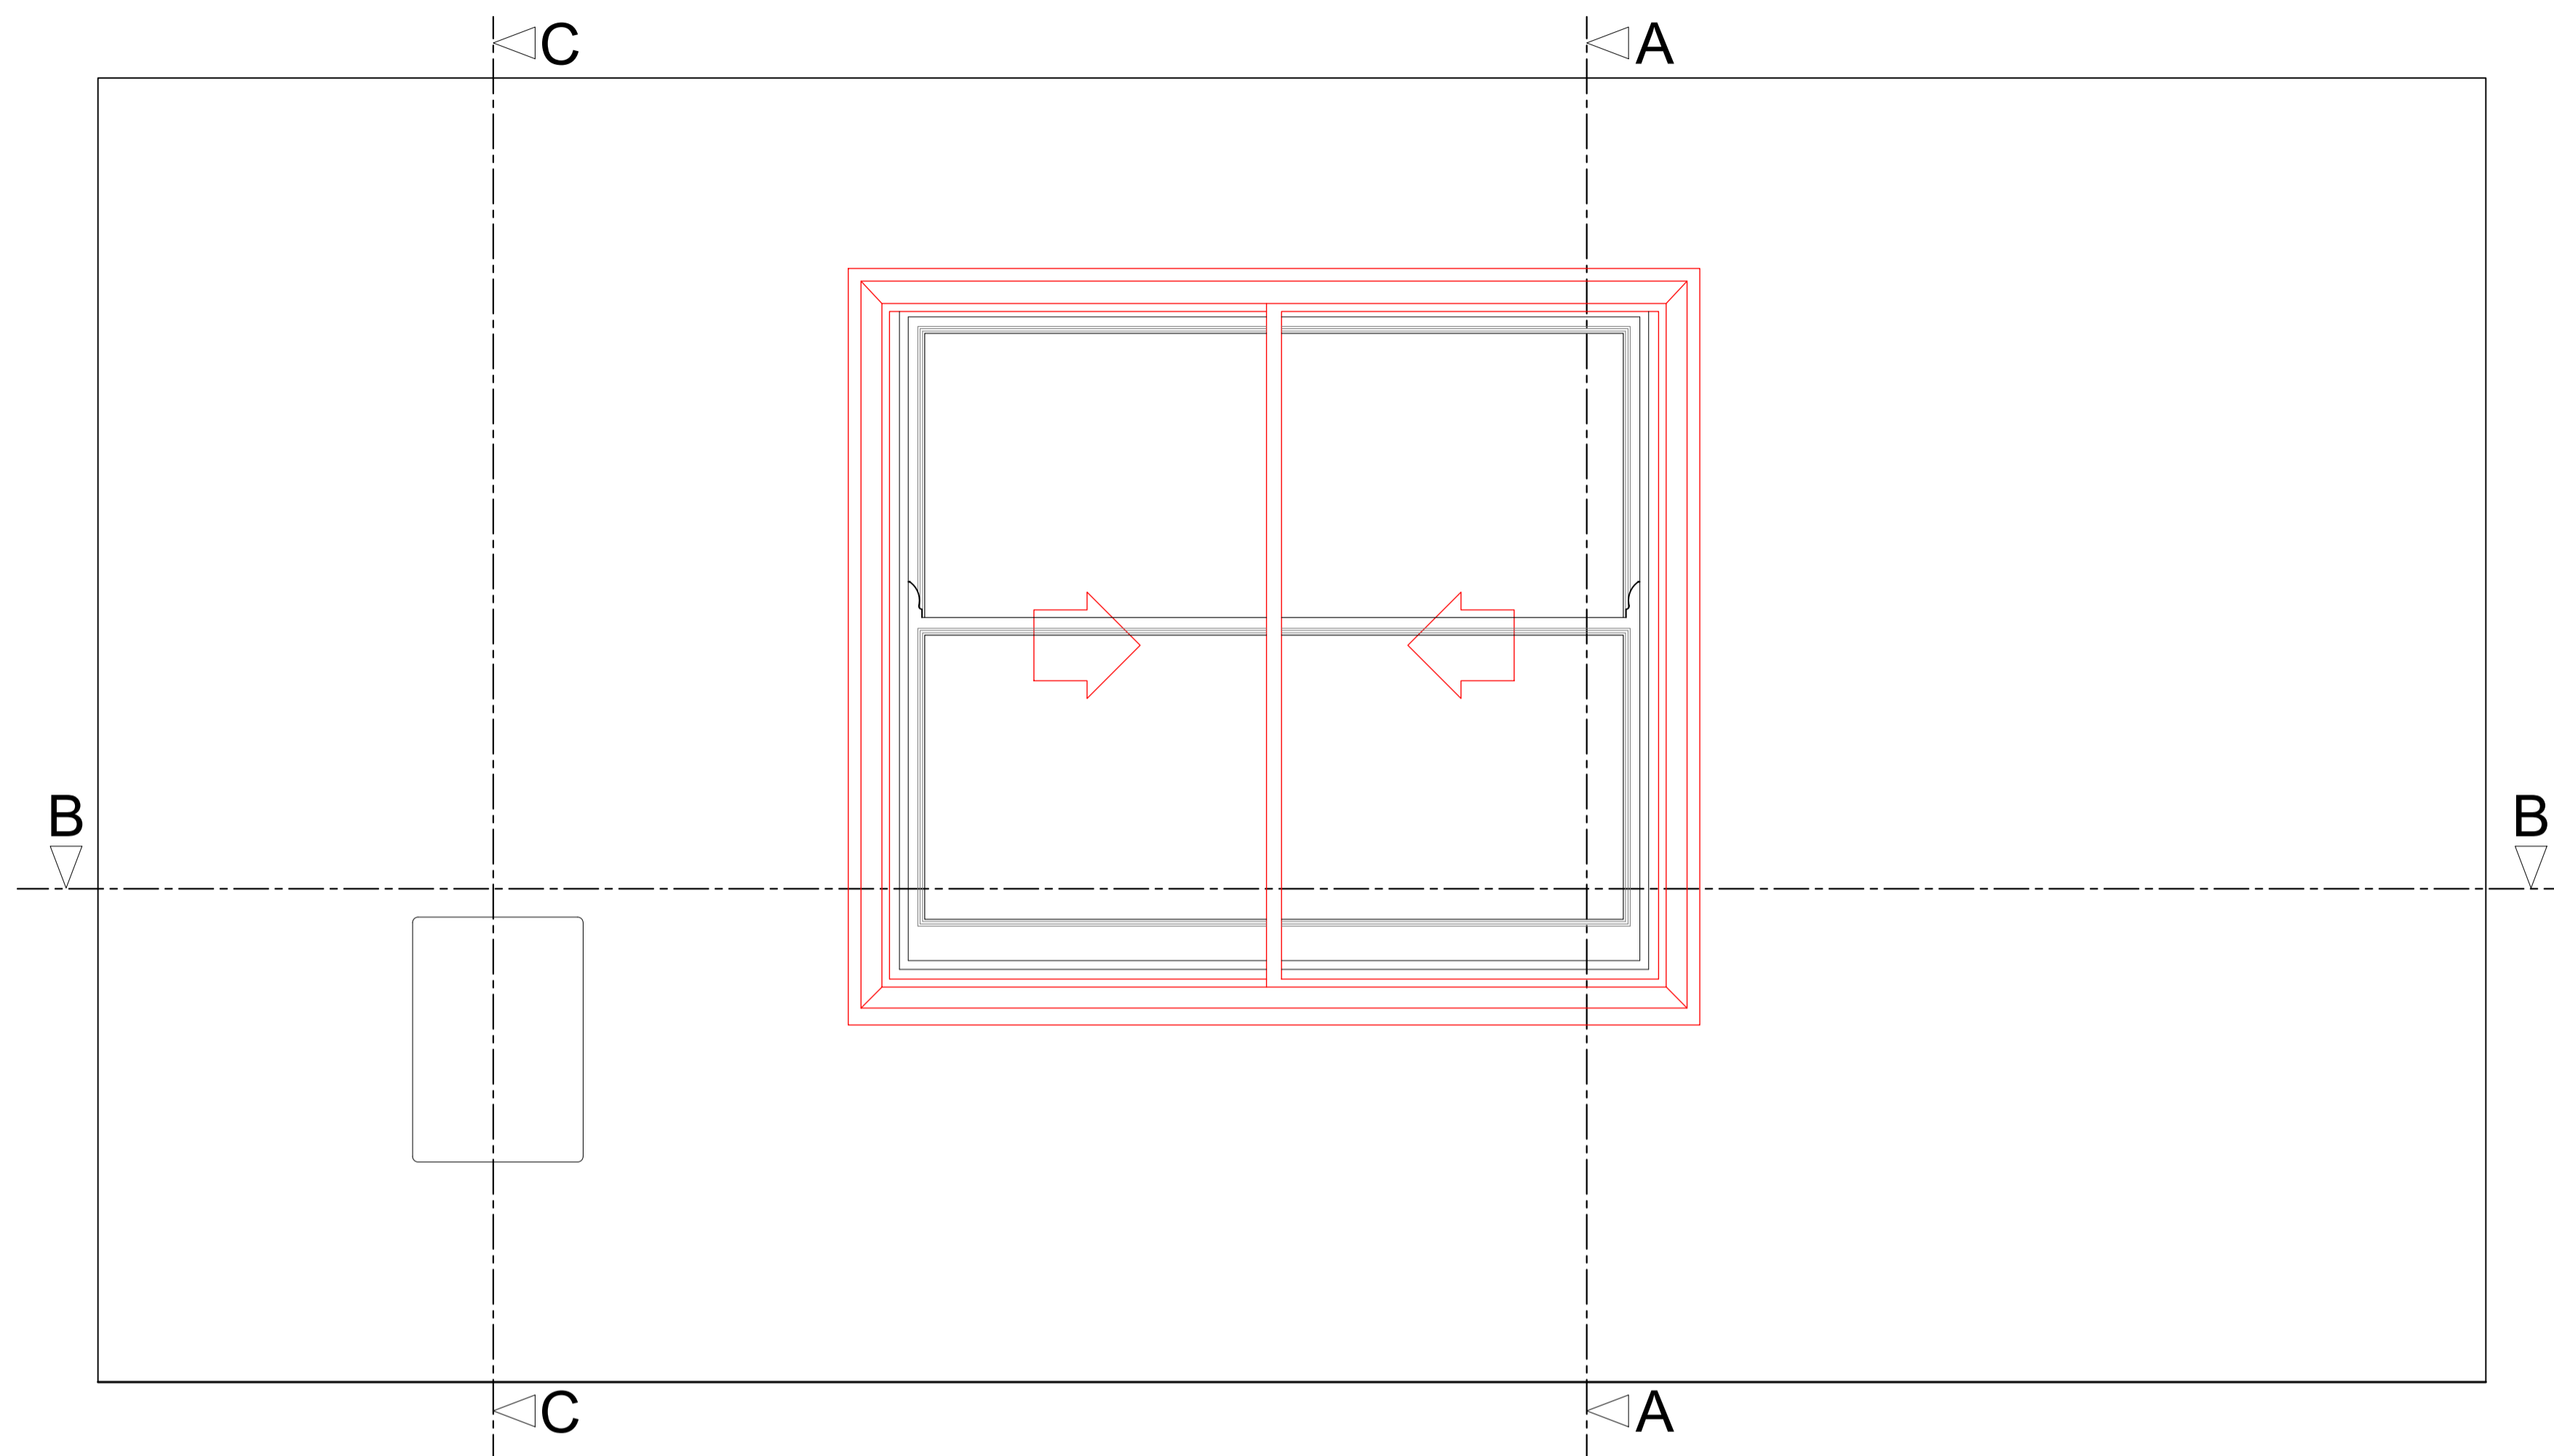


Section A-A through External Wall with Secondary Glazing Installed

Scale: 1:10

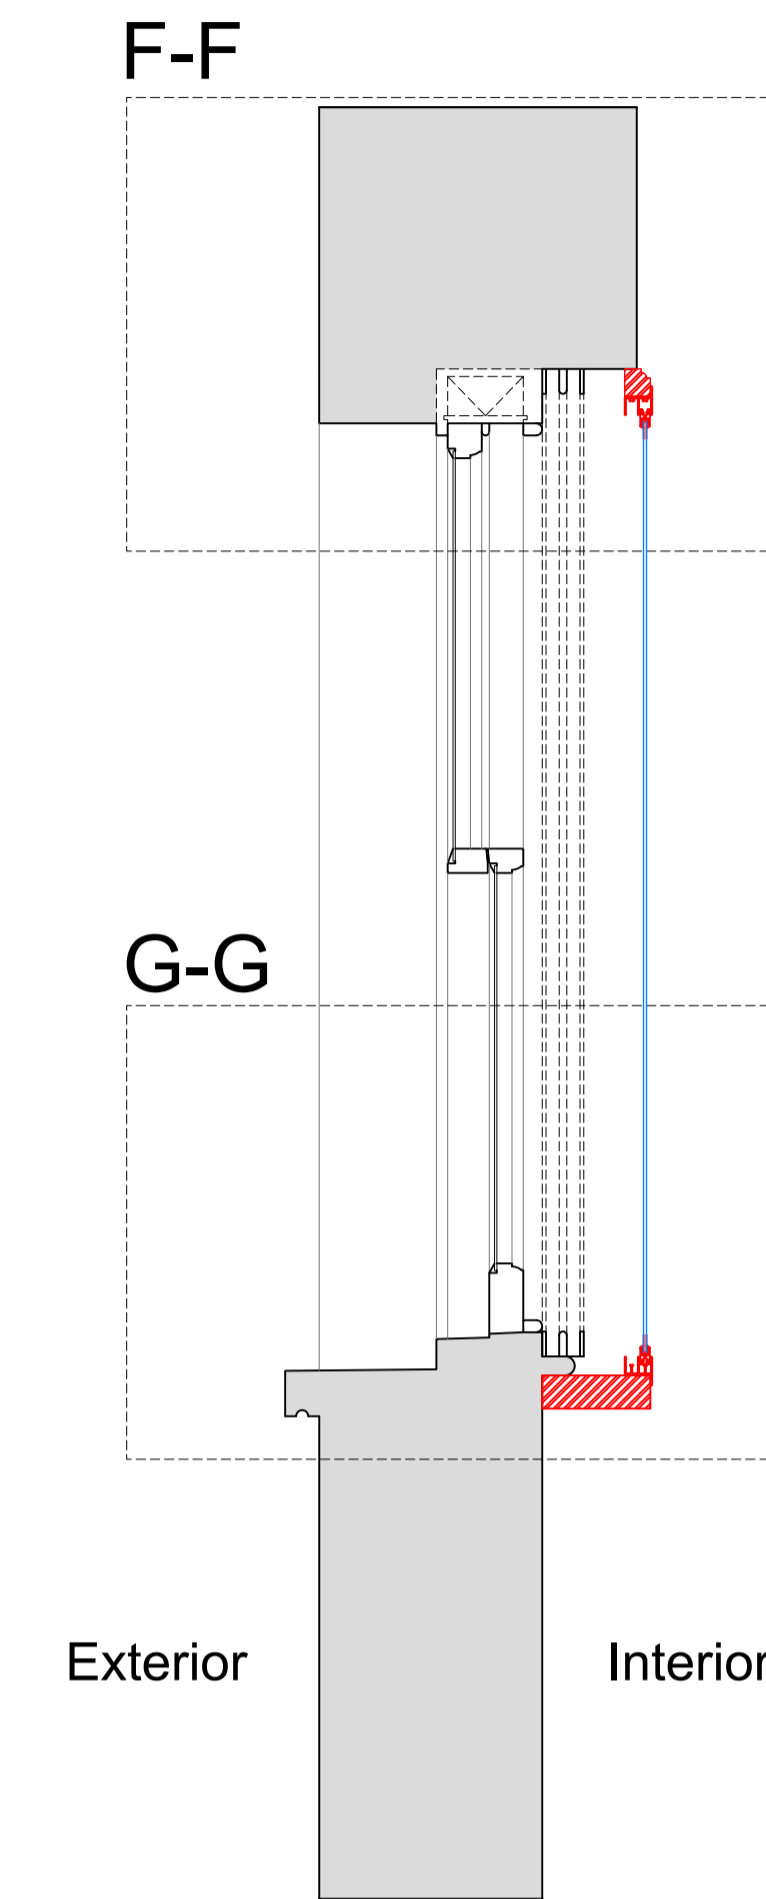


Section C-C through External Wall with Secondary Glazing Installed

Scale: 1:10

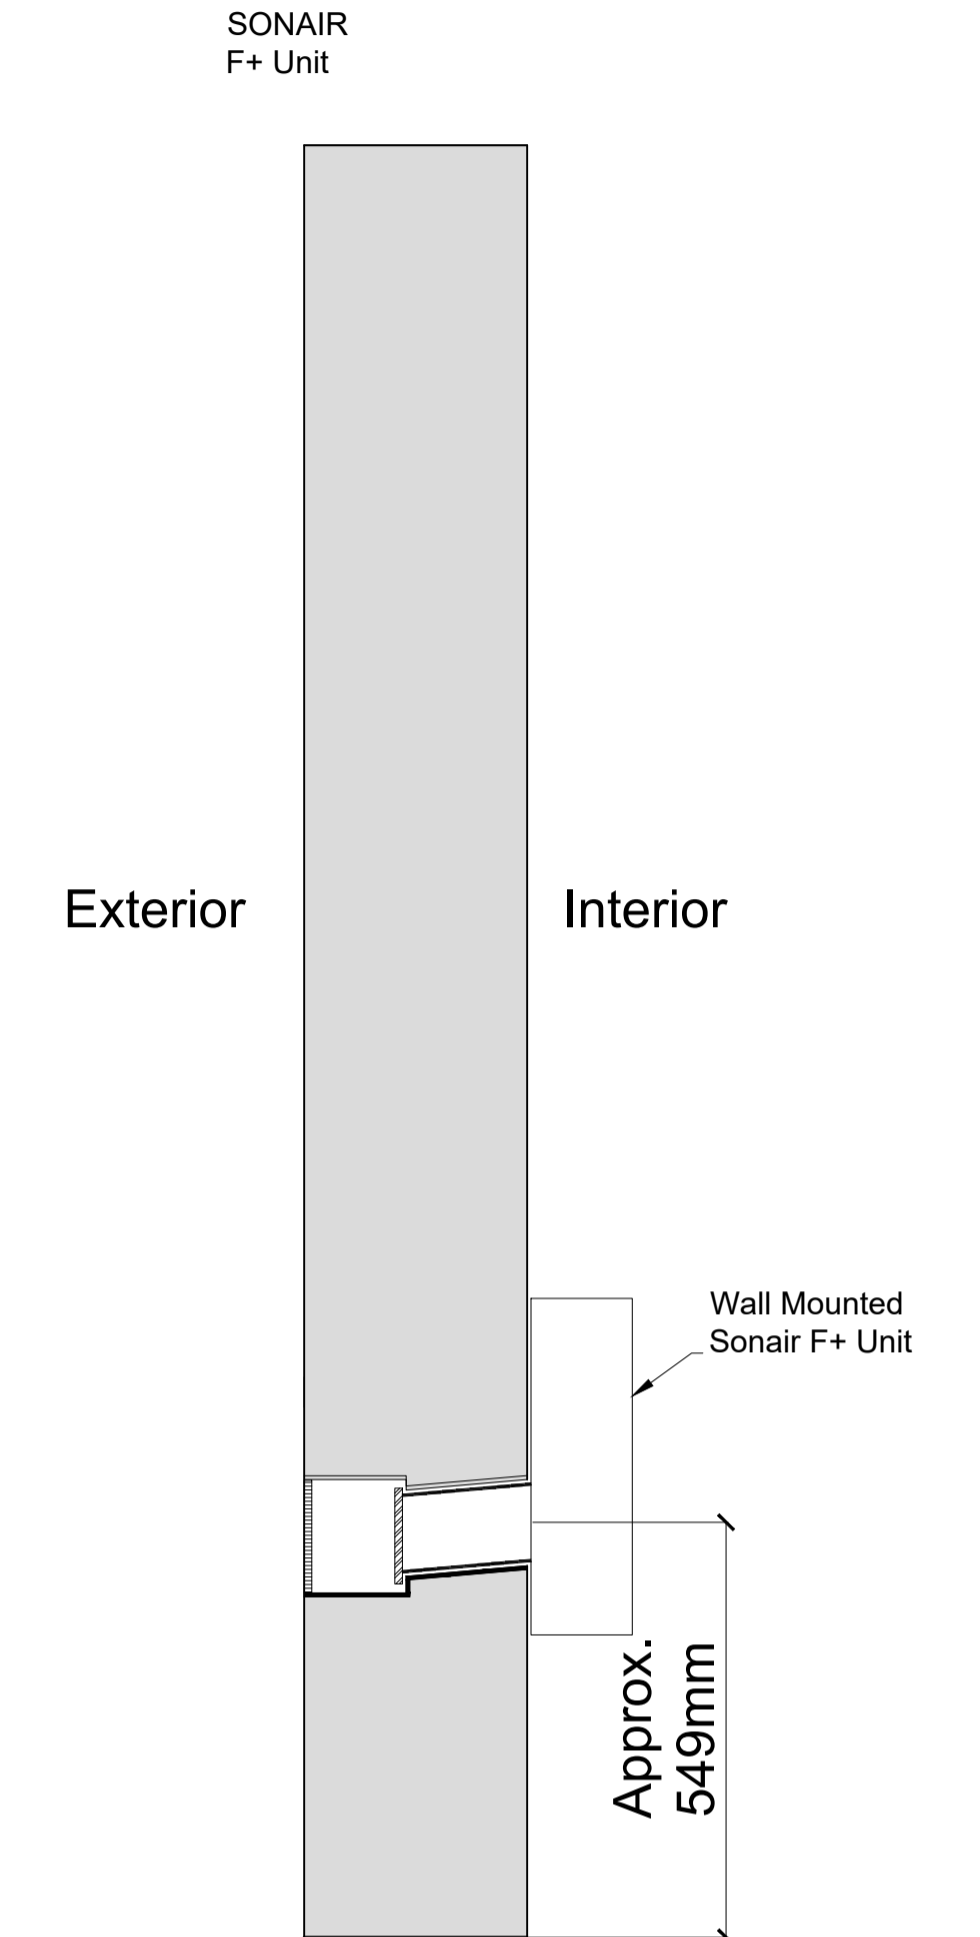


Plan Section B-B with Secondary Glazing Installed

Scale: 1:10

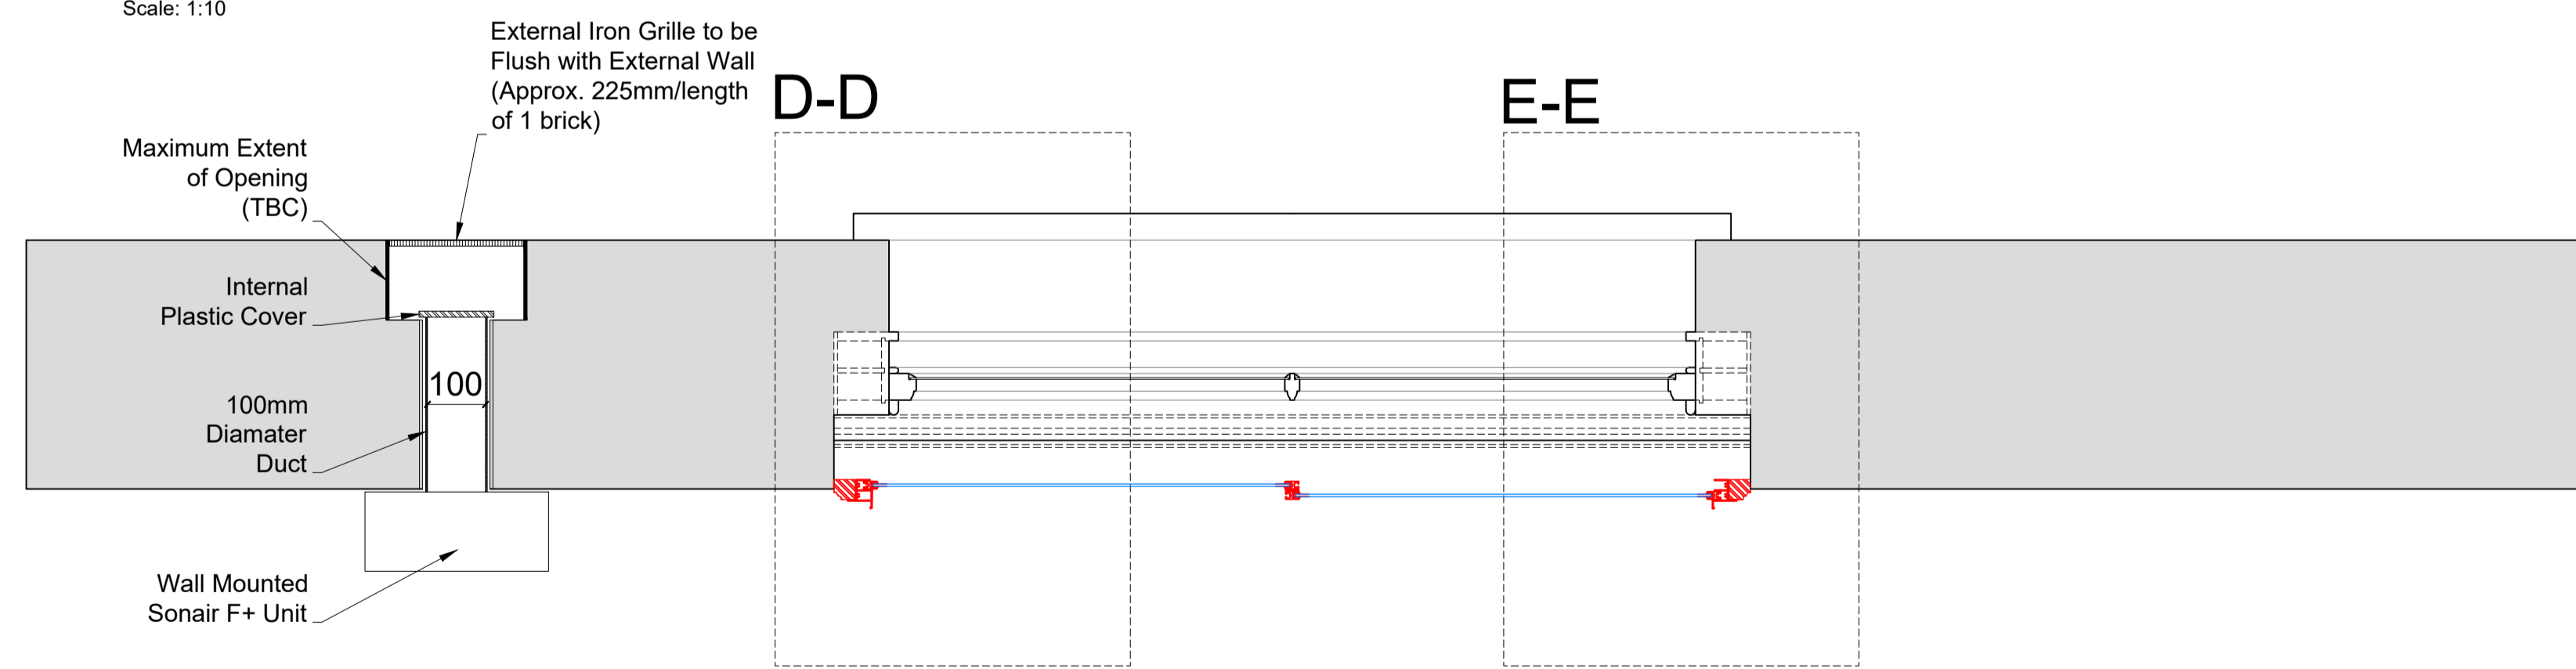

Detail of Sonair Unit

Scale: 1:5

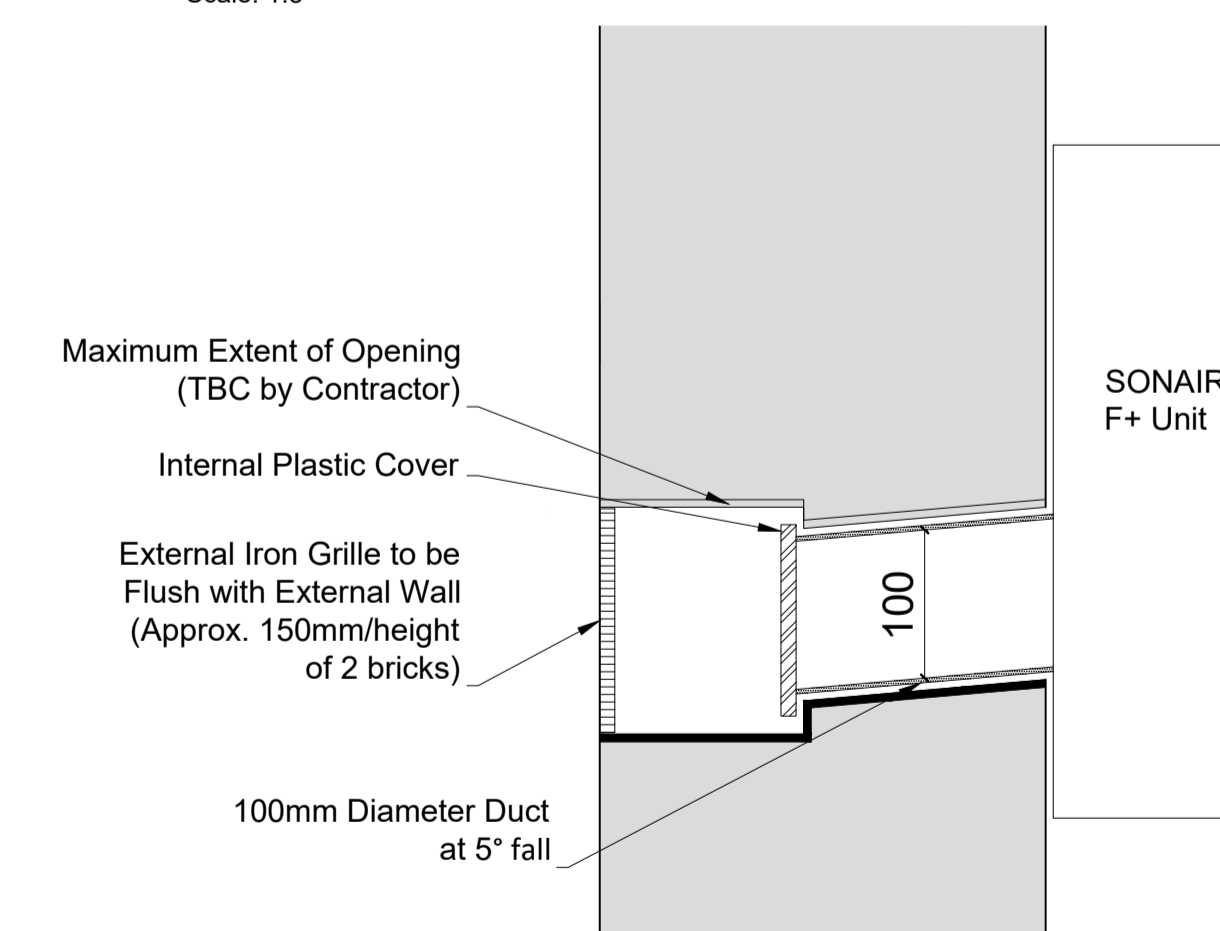

Note: Locations of mechanical ventilation units relate to approved noise attenuation works in response to High Speed Two works under applications:
 2019/6018/L (granted 06/04/2020)
 2020/2115/L (granted 18/06/2020)
 2021/0173/L (granted 11/03/2021)

SECONDARY GLAZING SHOWN IN RED FOR VISUAL CLARITY ONLY

Revision	Date	Amendment
1.0	30-09-2019	Issued for listed building consent application
2.0	26-04-2023	Issued for listed building consent Application

Do not reproduce this drawing without written permission
 All dimensions are in millimetres unless stated otherwise

HS2

High Speed (HS2) Limited
 1st-3rd Floor
 The Podium
 1 Eversholt Street
 London NW1 3DN

SKANSKA **STRABAG**

Skanska Costain Strabag Joint Venture
 Xavier House
 5A Granby Terrace
 London NW1 3SA

Site Address:
 54 Mornington Terrace, London NW1


Drawing Title:
 Basement- Bedroom: PROPOSED Secondary Glazing Details -
 Sheet 2 of 3

Drawn by: AP & PB
 Checked by: AP
 Presented by: PT
 Presentation Scale: as shown @ A1


Date: 24-09-2019
 Drawing No: WPI P066 NI - 54 MT-PR-BS-J-01.1
 Revision: 2.0

Drawing Not For Construction


Section D-D
Scale: 1:5 on A1

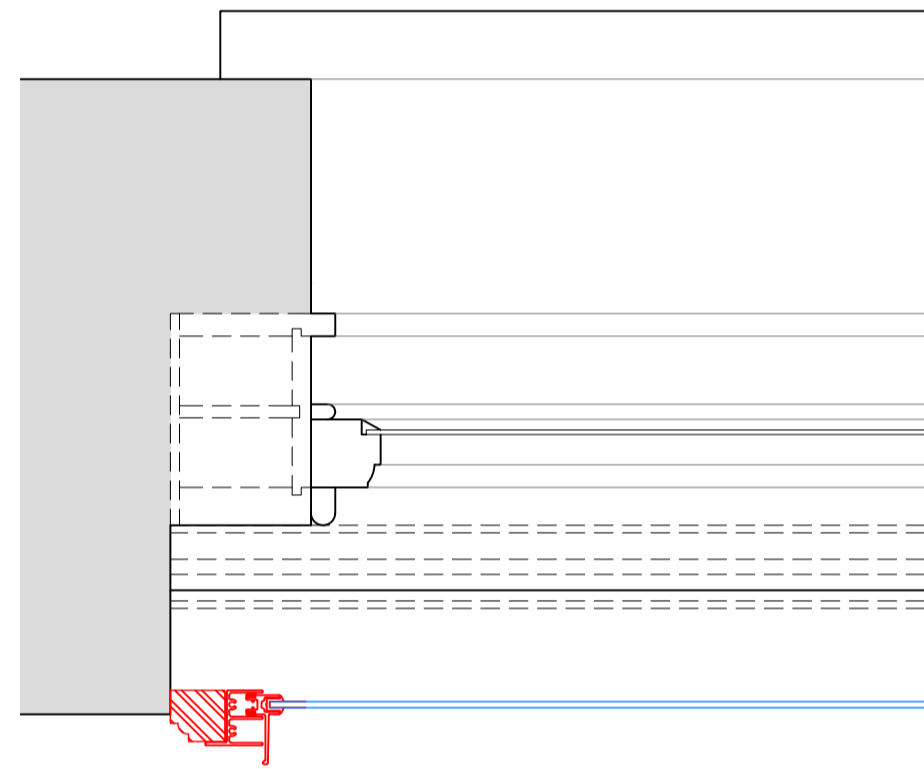

Section E-E
Scale: 1:5 on A1

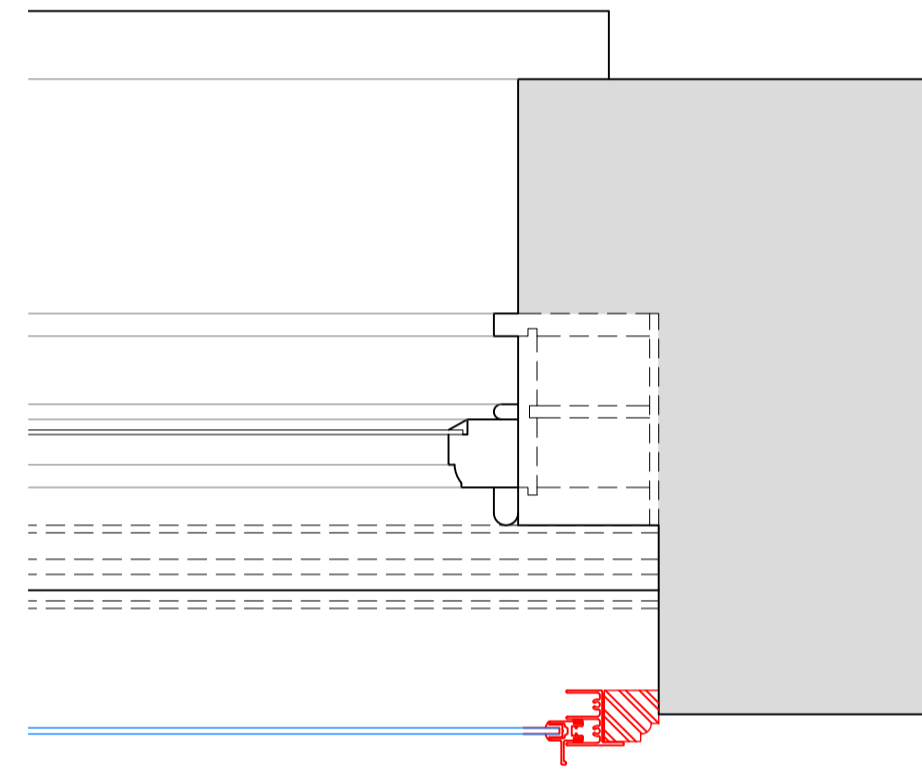

Section F-F
Scale: 1:5 on A1

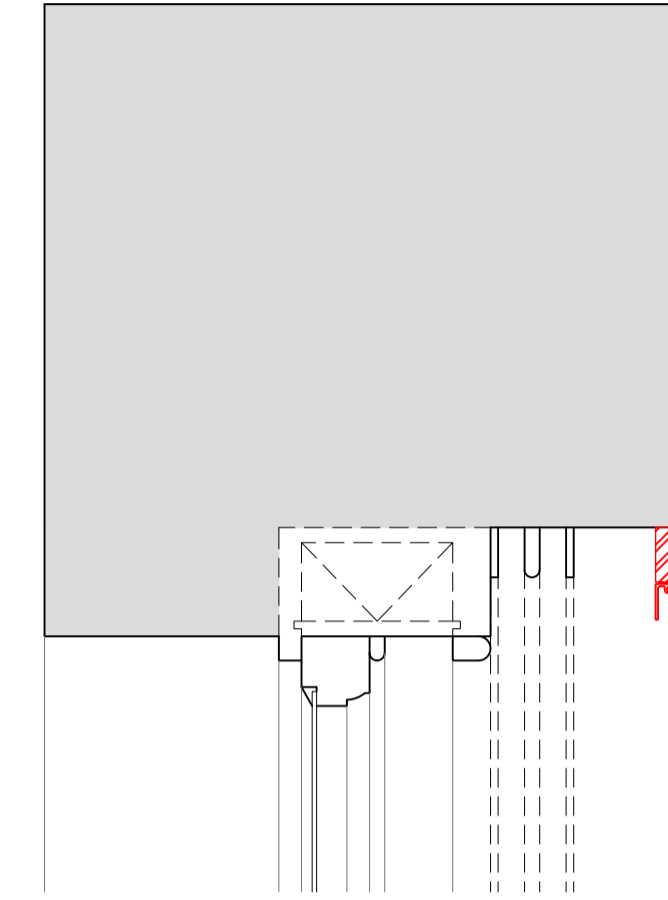

Section G-G
Scale: 1:5 on A1



SECONDARY GLAZING SHOWN IN RED FOR VISUAL CLARITY ONLY

Revision	Date	Amendment
1.0	30-09-2019	Issued for listed building consent application
2.0	26-04-2023	Issued for listed building consent Application

Do not reproduce this drawing without written permission
All dimensions are in millimetres unless stated otherwise

HS2

High Speed (HS2) Limited
1st-3rd Floor
The Podium
1 Eversholt Street
London NW1 2DN

SKANSKA | KBR | STRABAG


Skanska Costain Strabag Joint Venture
Xavier House
5A Granby Terrace
London NW1 3SA

Site Address: 54 Morningson Terrace, London NW1			
Drawing Title: Basement- Bedroom: PROPOSED Secondary Glazing Details - Sheet 3 of 3			
Drawn by: AP & PB	Primary Drawn by: PB	Secondary Drawn by: AP	Checked by: PT
Date: 24-09-2019	Drawing No: WPI P066 NI - 54 MT-PR-BS-J-01.2	Revision: 2.0	

Drawing Not For Construction


Internal Room Elevation

Scale: 1:10

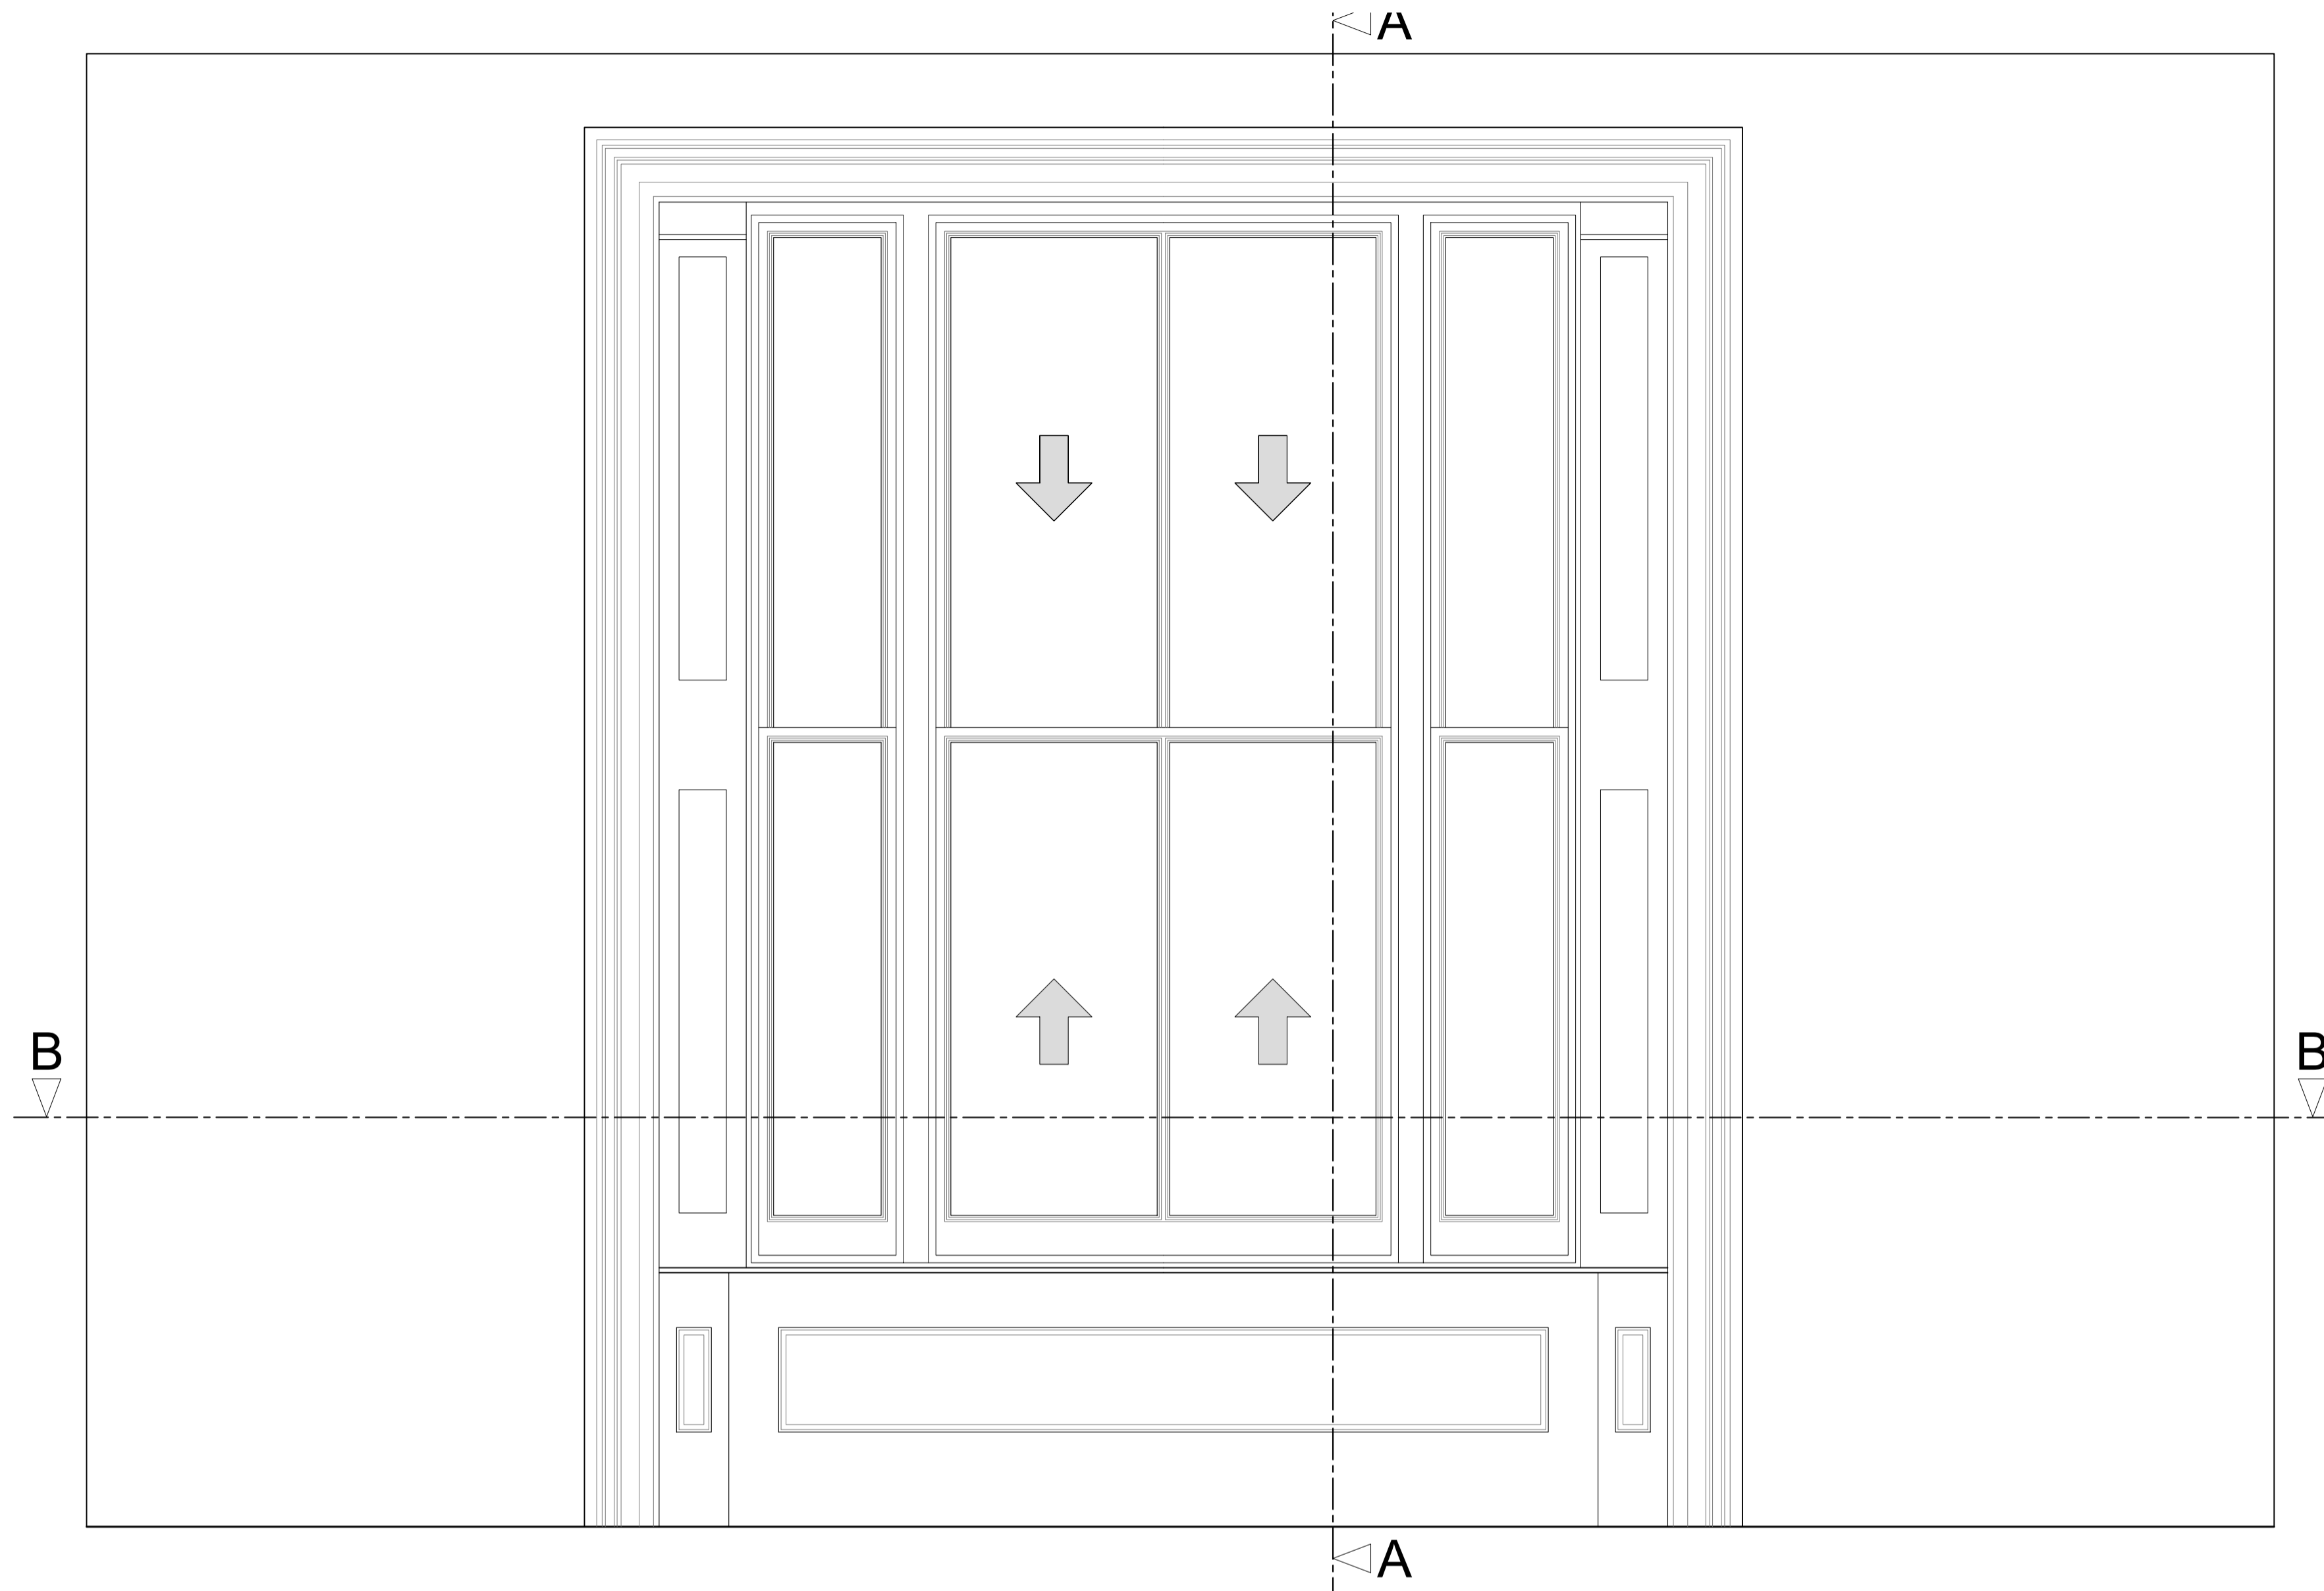


Section A-A through External Wall

Scale: 1:10

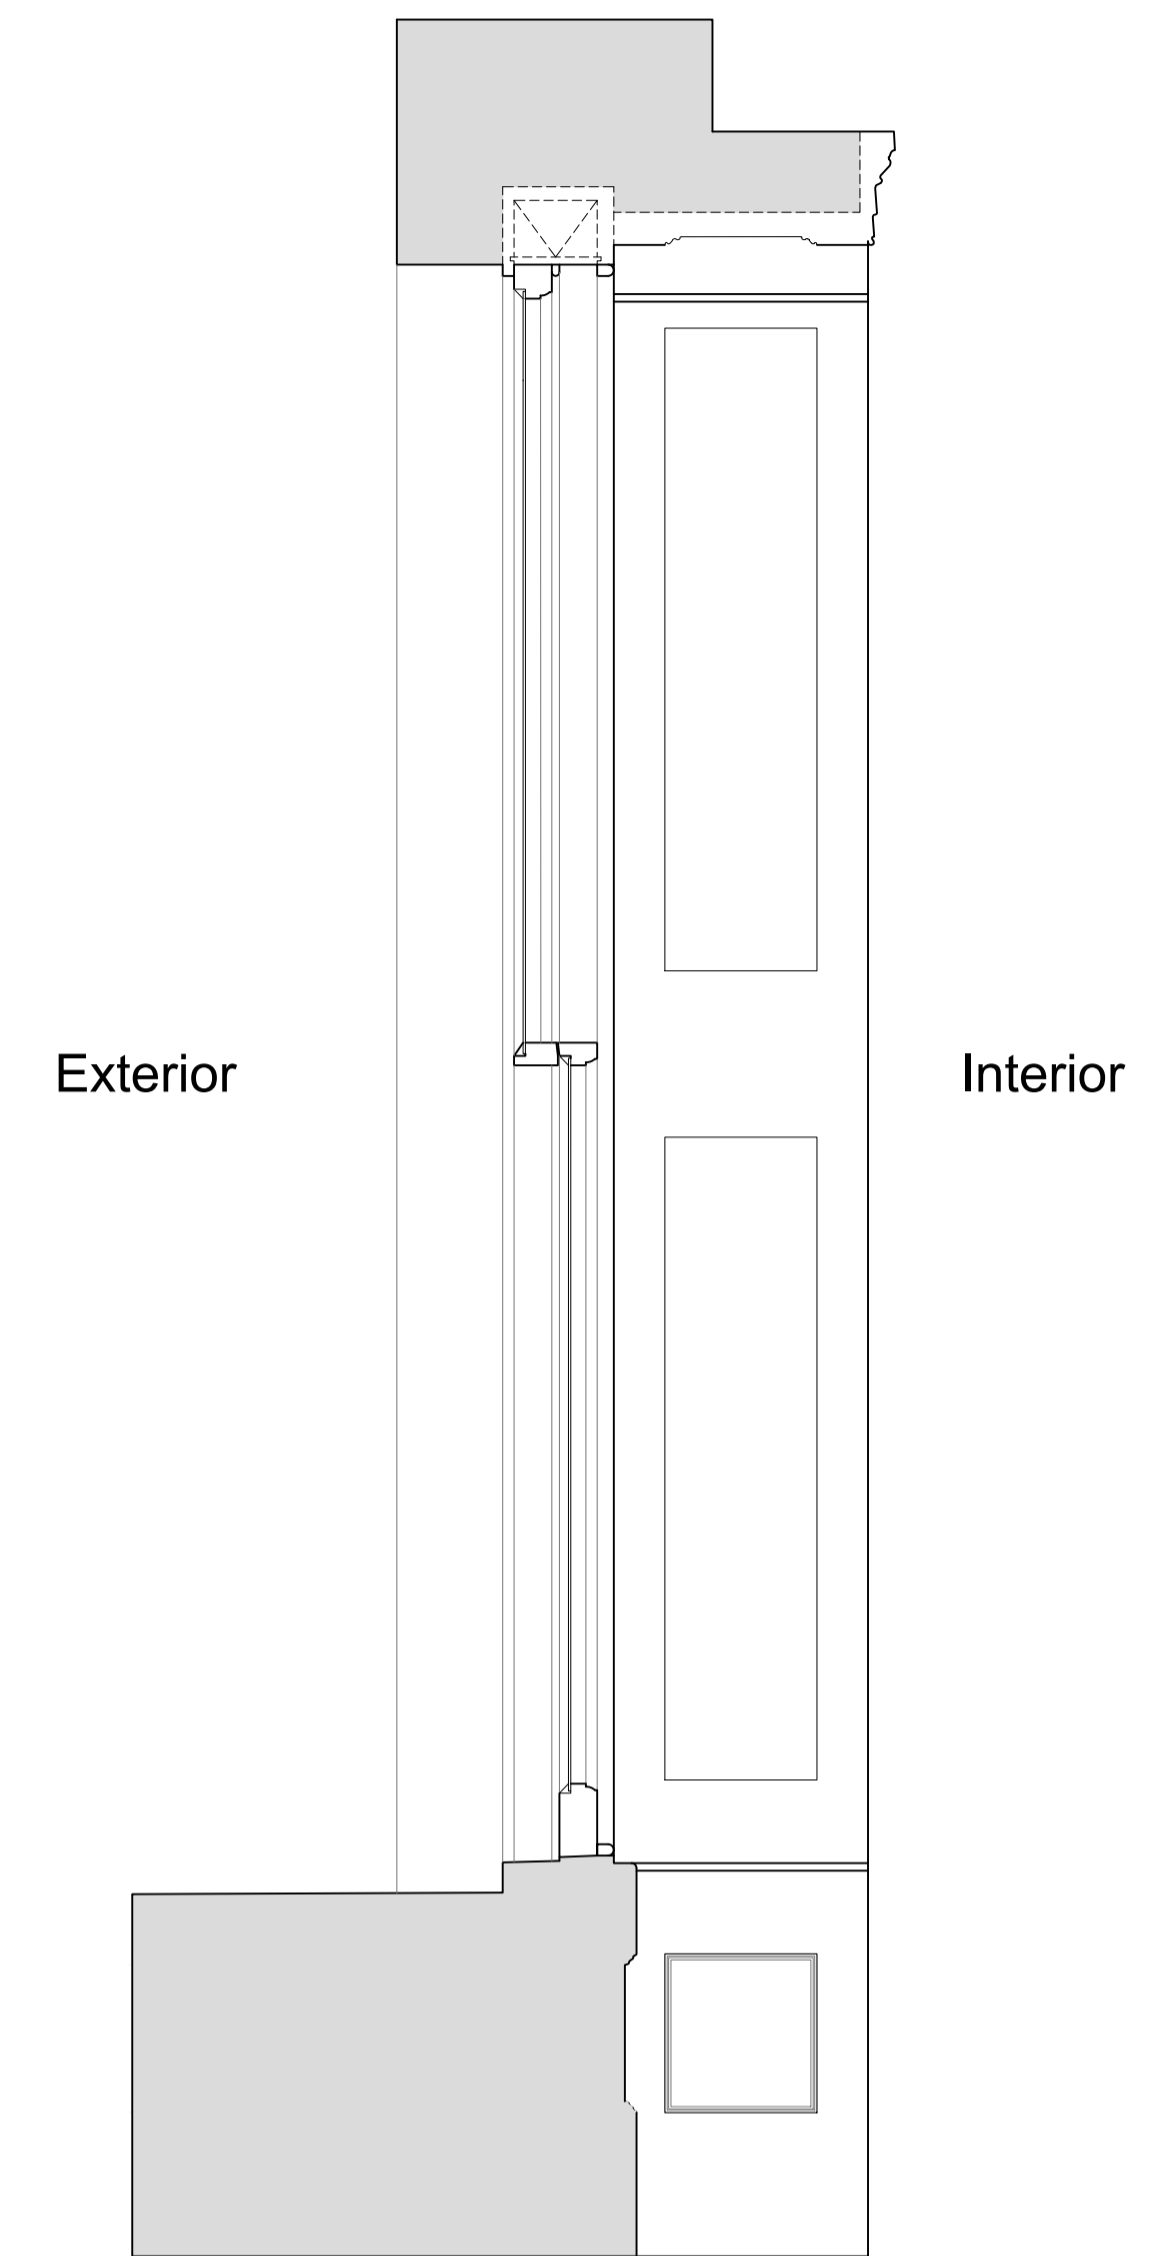

Plan Section B-B

Scale: 1:10

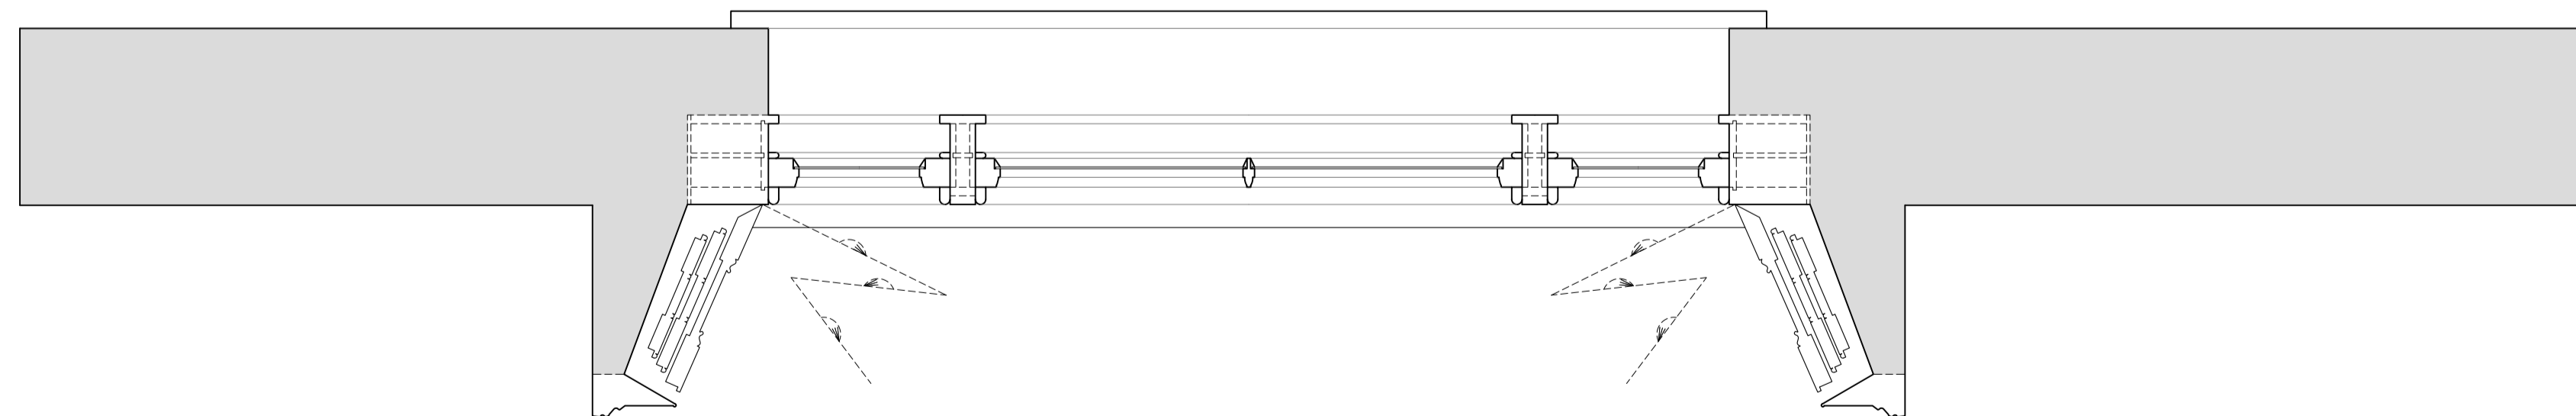

Revision	Date	Amendment
1.0	30-09-2019	Issued for listed building consent application
2.0	07-05-2020	Issued for listed building consent application
3.0	26-04-2023	Issued for listed building consent application

Do not reproduce this drawing without written permission
All dimensions are in millimetres unless stated otherwise

HS2

High Speed (HS2) Limited
1st-3rd Floor
The Podium
1 Eversholt Street
London NW1 2DN

SKANSKA STRABAG

Skanska Costain Strabag Joint Venture
Xavier House
5A Granby Terrace
London NW1 3SA

Site Address:
54 Mornington Terrace, London NW1


Drawing Title:
Ground Floor - Office: EXISTING Front Window Joinery Details -
Sheet 1 of 3

Drawn by: AP & PB
Checked by: AP
Presentation Scale: as shown @ A1


Date: 07-05-2020
Drawing No: WPI P066 NI - 54 MT-EX-GF-J-02
Revision: 3.0

Drawing Not For Construction


Internal Room Elevation with Secondary Glazing Installed
Scale: 1:10

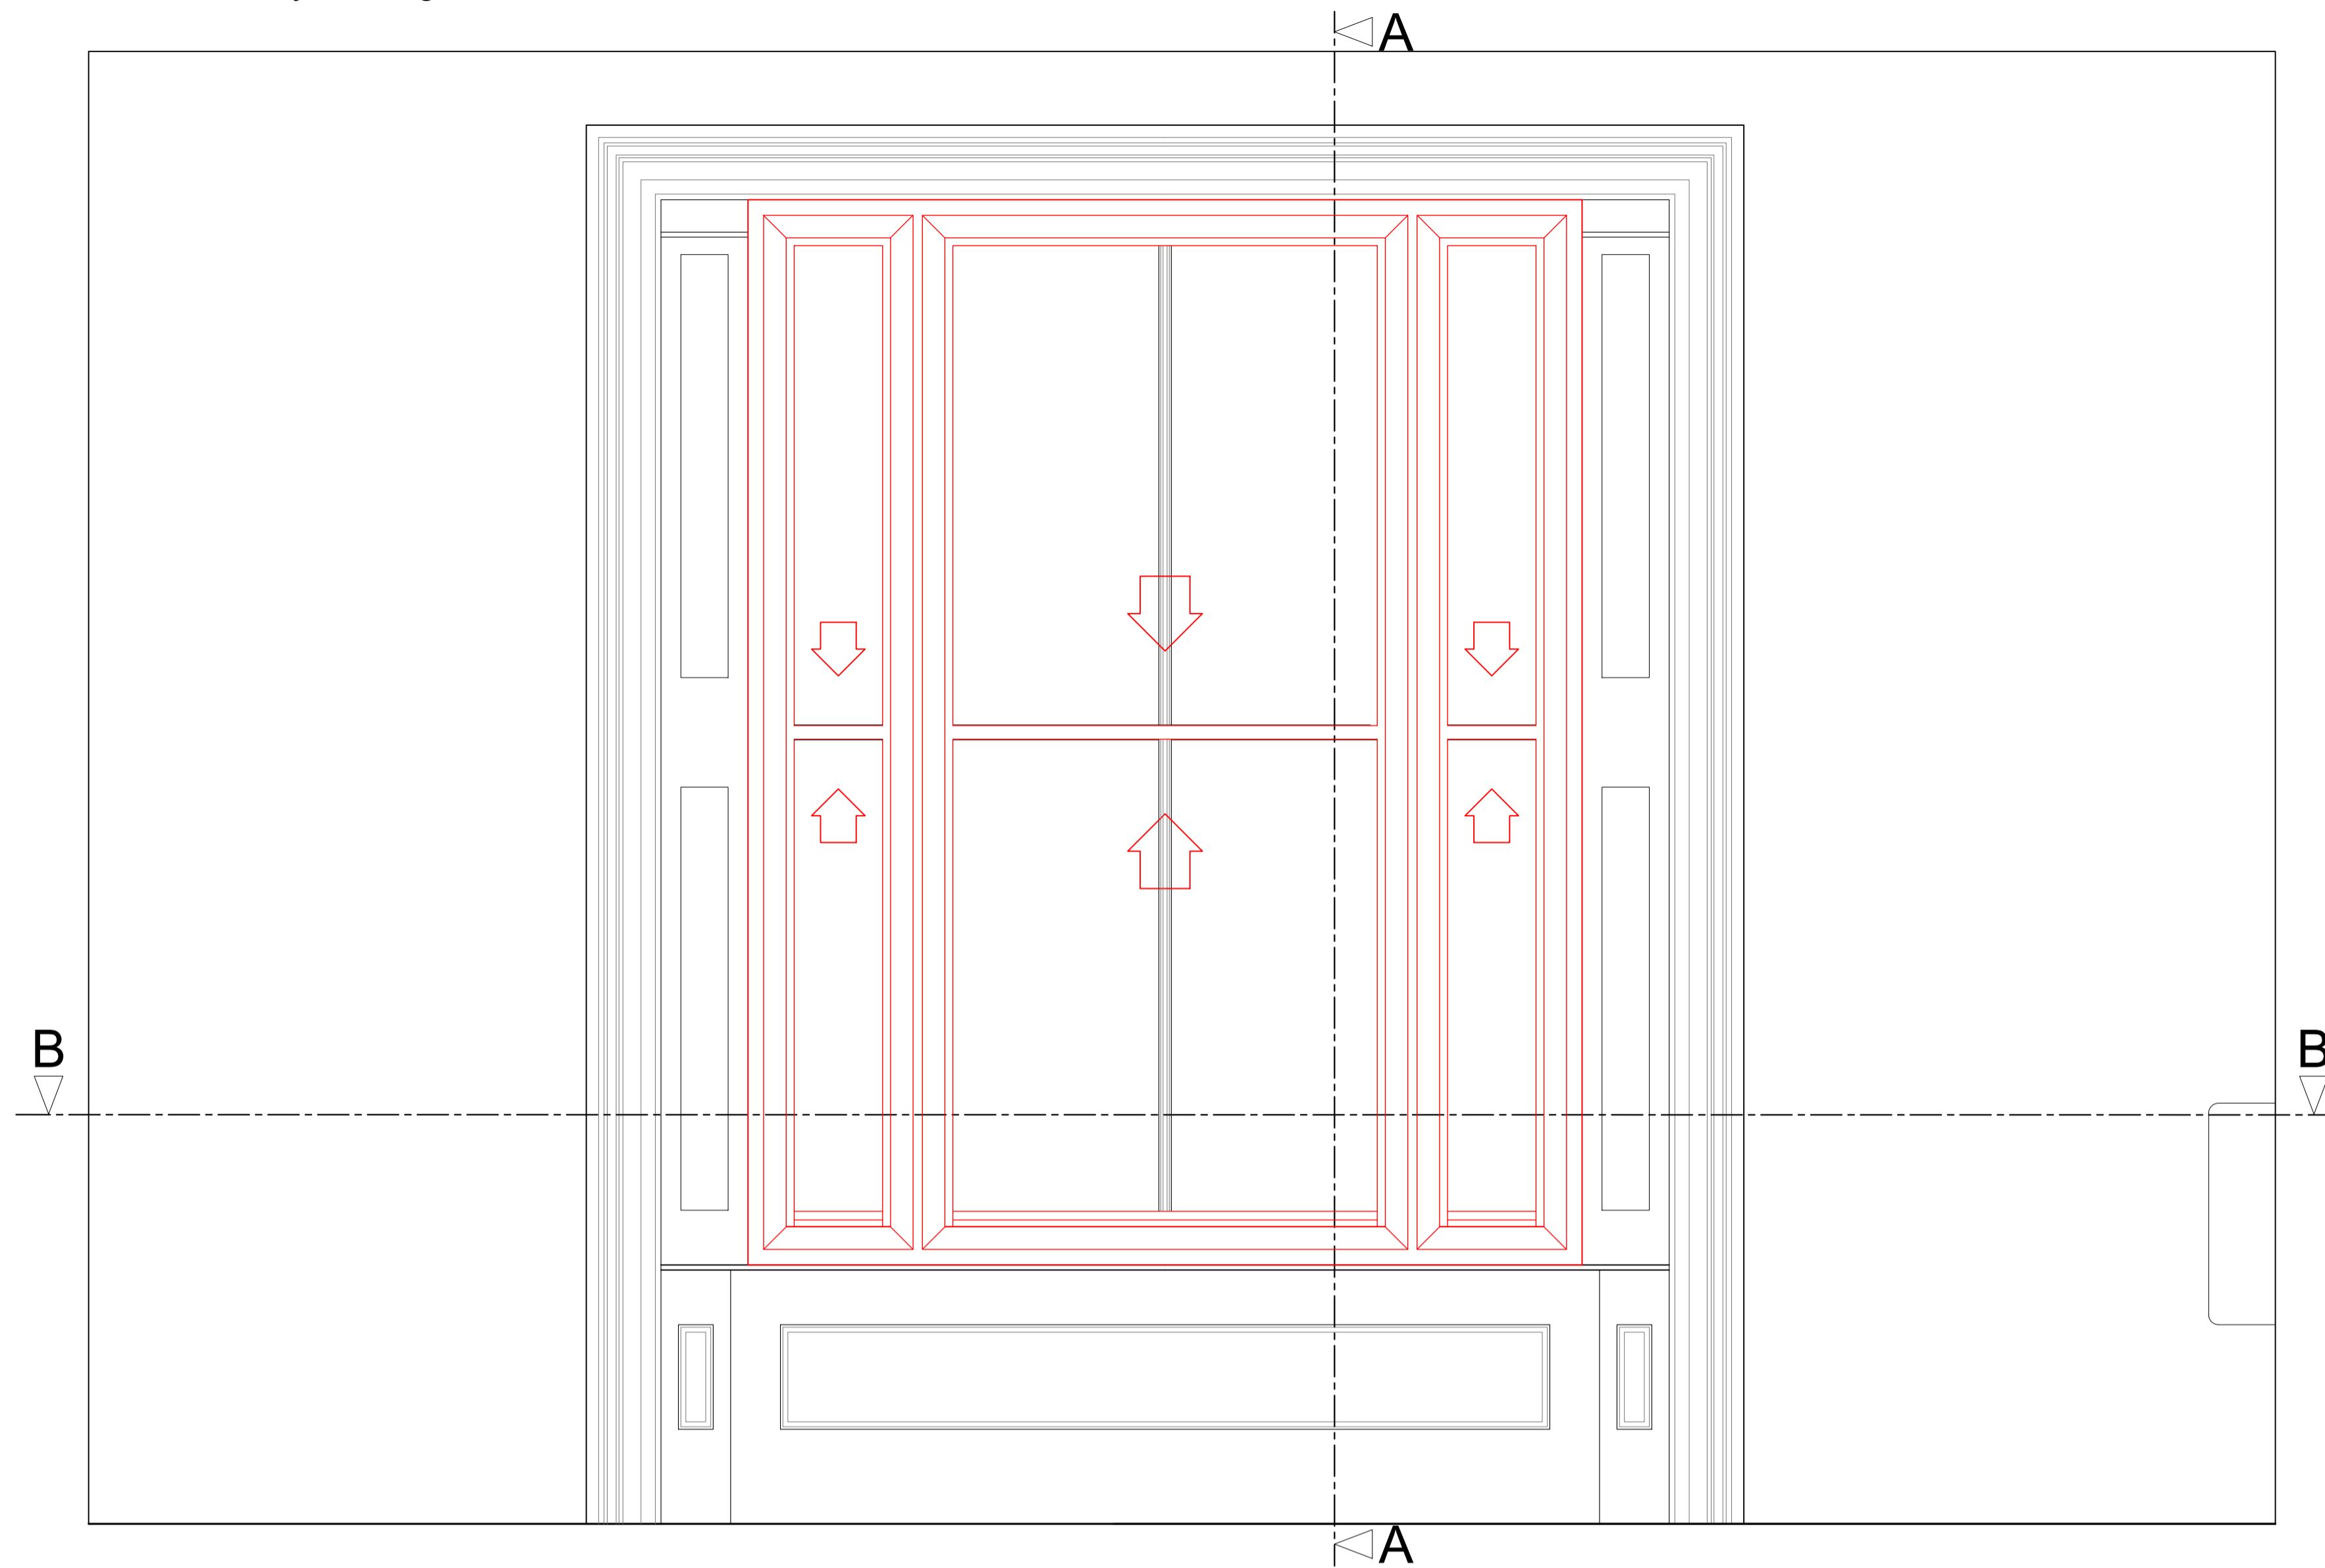

Section A-A through External Wall with Secondary Glazing Installed
Scale: 1:10

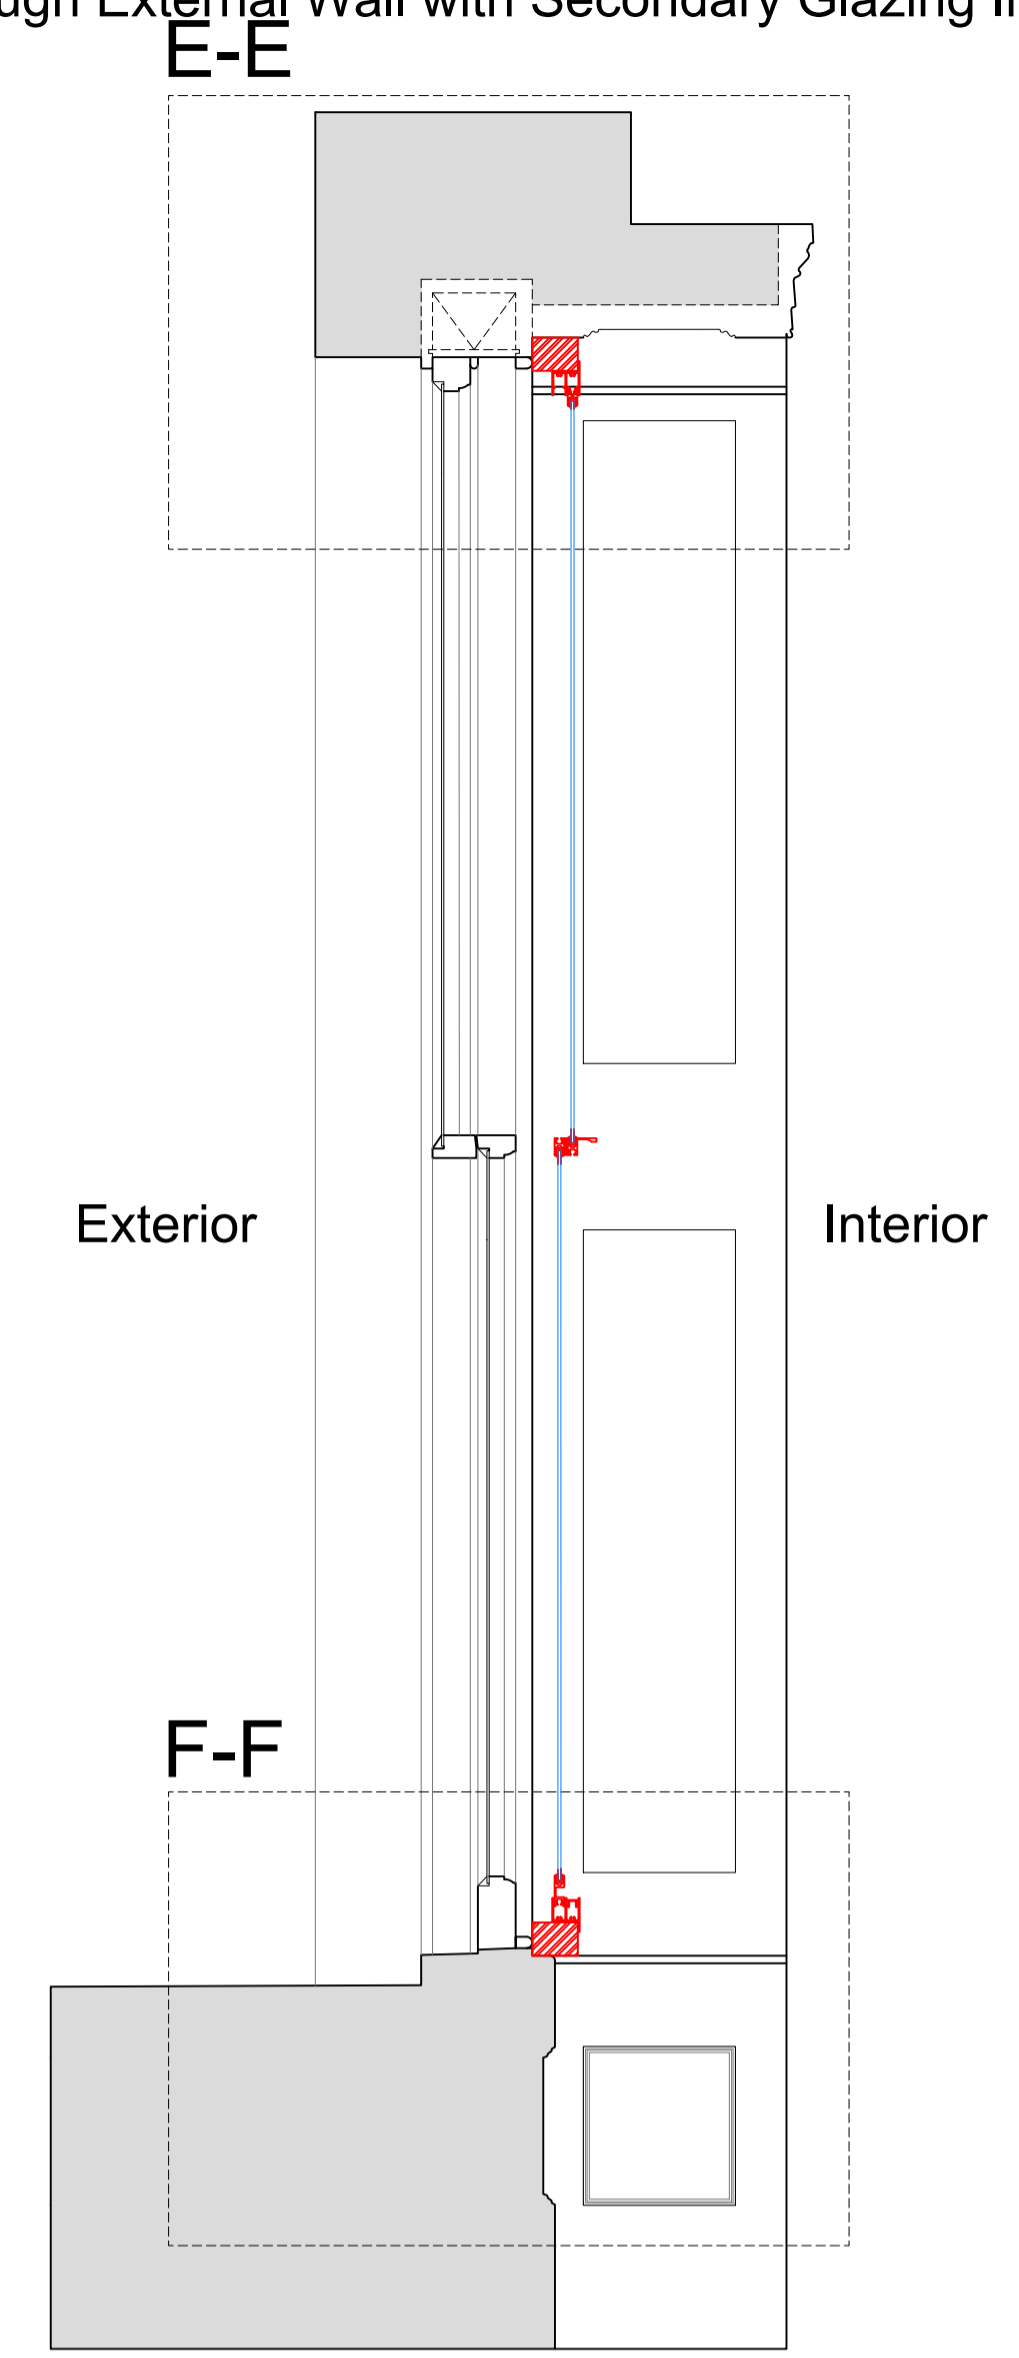

Plan Section B-B with Secondary Glazing Installed
Scale: 1:10

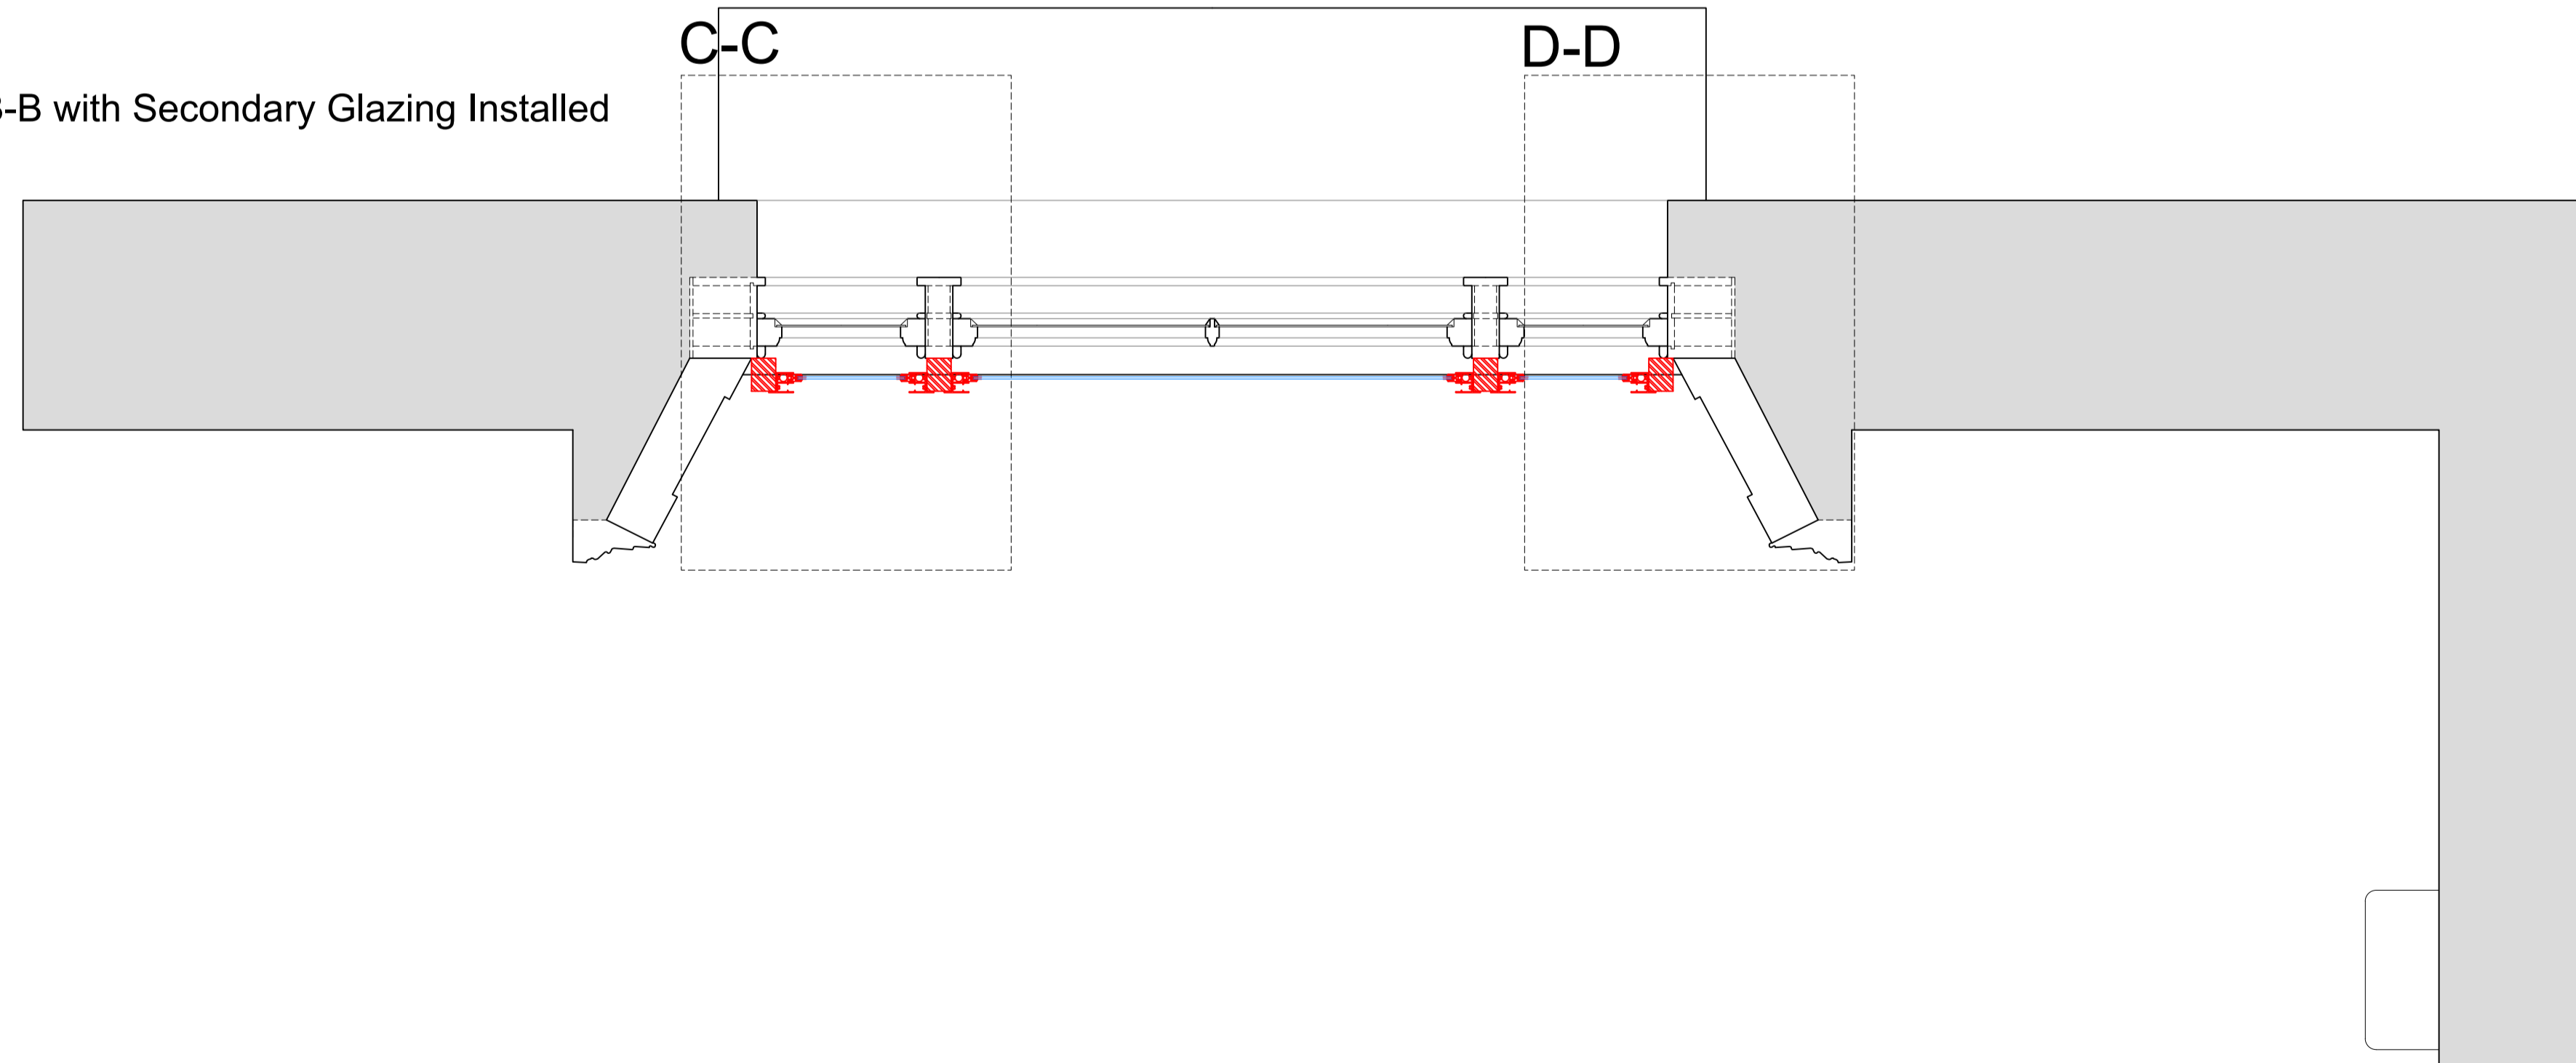

SECONDARY GLAZING SHOWN IN RED FOR VISUAL CLARITY ONLY

Revision	Date	Amendment
1.0	30-09-2019	Issued for listed building consent application
2.0	07-05-2020	Issued for listed building consent application
3.0	26-04-2023	Issued for listed building consent application

Do not reproduce this drawing without written permission
All dimensions are in millimetres unless stated otherwise

HS2

High Speed (HS2) Limited
1st-3rd Floor
The Podium
1 Eversholt Street
London NW1 2DN

SKANSKA **STRABAG**

Skanska Costain Strabag Joint Venture
Xavier House
5A Granby Terrace
London NW1 3SA

Site Address:
54 Morningson Terrace, London NW1


Drawing Title:
Ground Floor - Office: PROPOSED Secondary Glazing Details -
Sheet 2 of 3

Surveys by: AP & PB
Primary Drawn by: PB
Secondary Drawn by: AP
Checked by: PT
Presentation Scale: as shown @ A1


Date: 07-05-2020
Drawing No: WPI P066 NI - 54 MT-PR-GF-J-02.1
Revision: 3.0

Drawing Not For Construction


Section C-C
Scale: 1:5 on A1

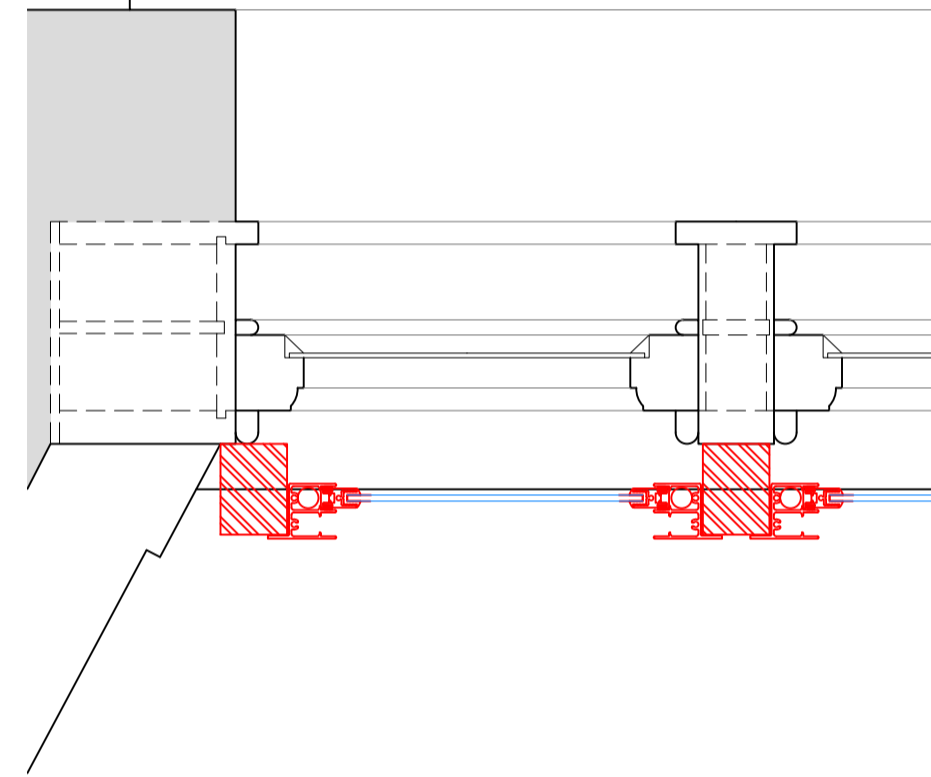


Section D-D
Scale: 1:5 on A1

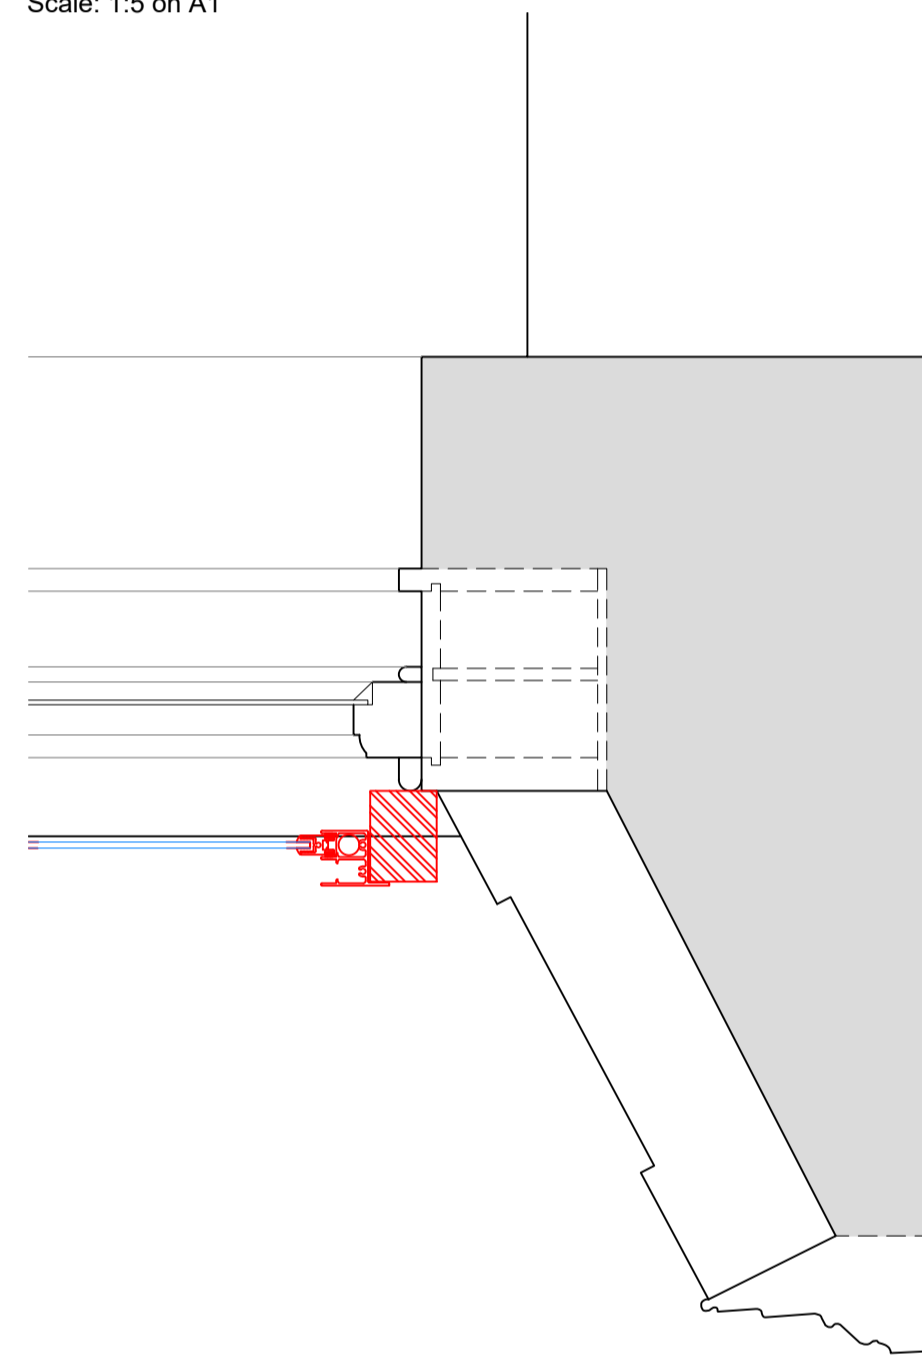

Section E-E
Scale: 1:5 on A1

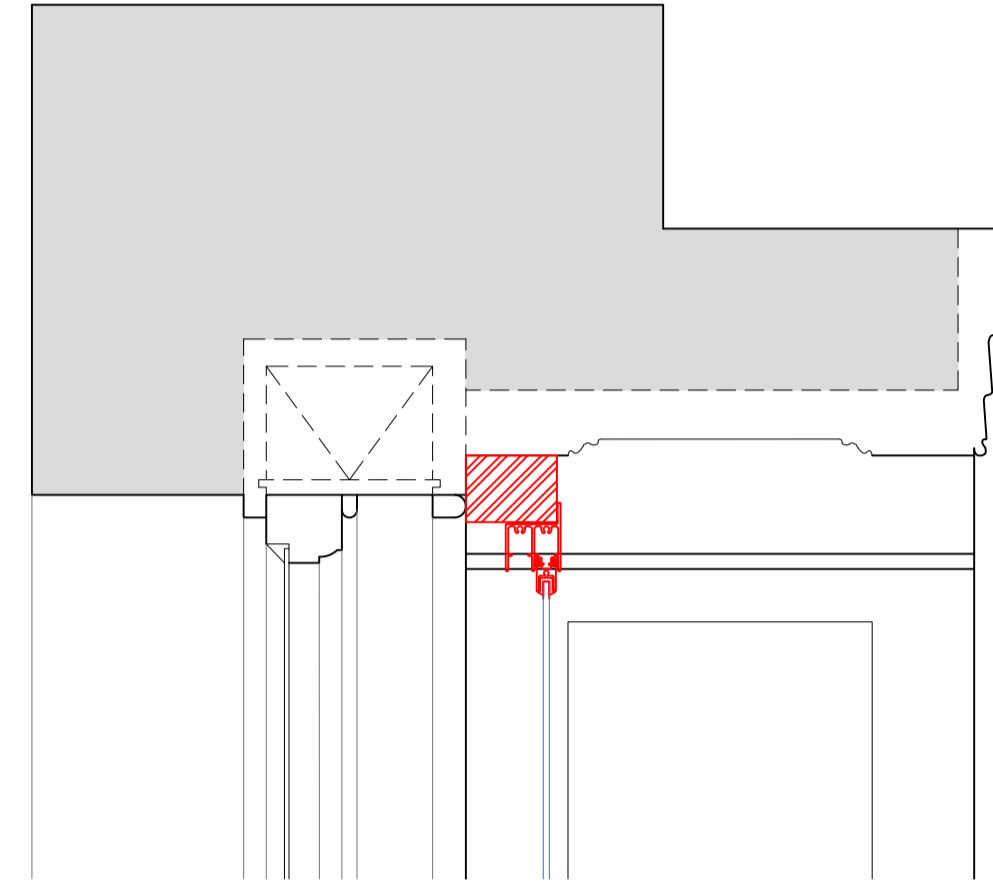

Section F-F
Scale: 1:5 on A1

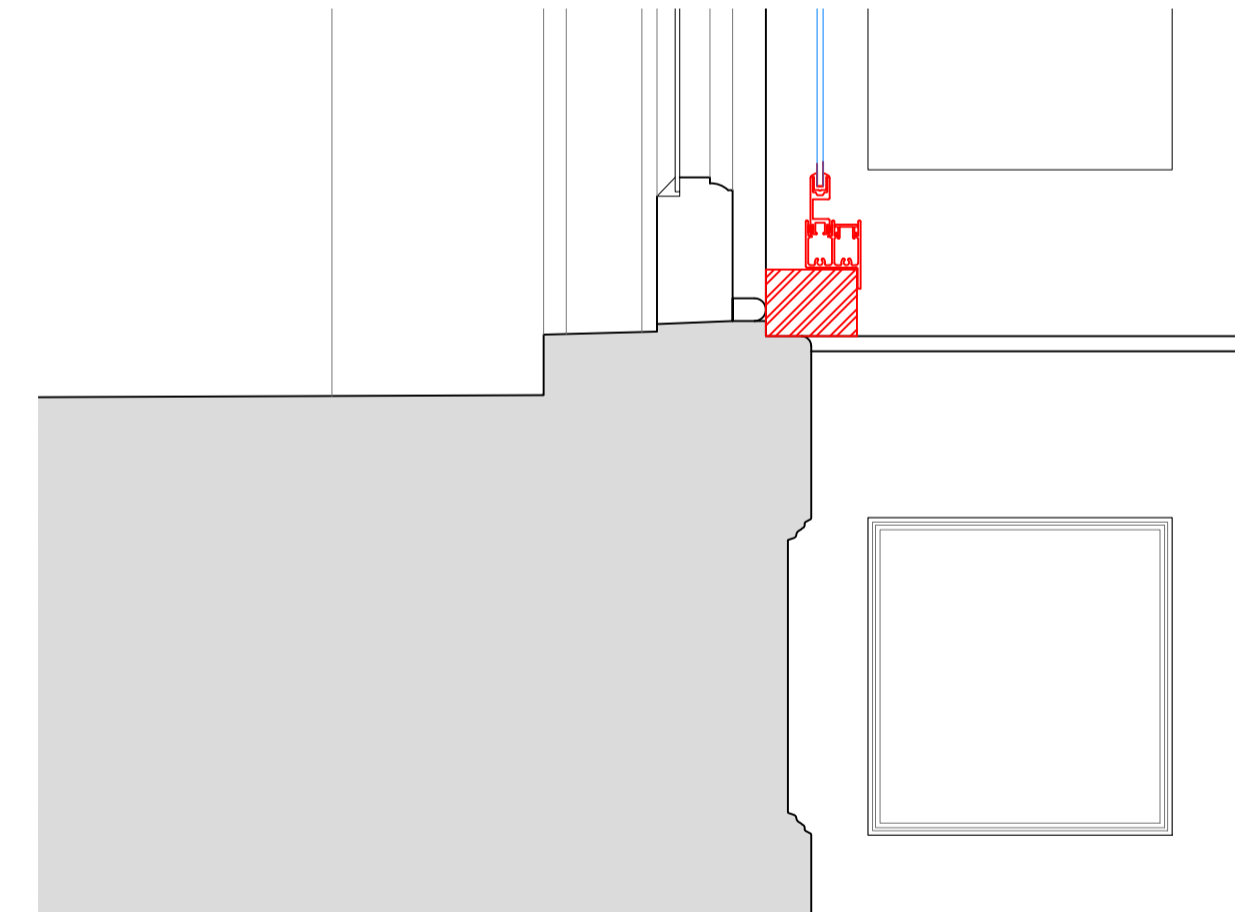

SECONDARY GLAZING SHOWN IN RED FOR VISUAL CLARITY ONLY

Revision	Date	Amendment
1.0	30-09-2019	Issued for listed building consent application
2.0	07-05-2020	Issued for listed building consent application
3.0	26-04-2023	Issued for listed building consent application

Do not reproduce this drawing without written permission
All dimensions are in millimetres unless stated otherwise

HS2

High Speed (HS2) Limited
1st-3rd Floor
The Podium
1 Eversholt Street
London NW1 2DN

SKANSKA  STRABAG

Skanska Costain Strabag Joint Venture
Xavier House
5A Granby Terrace
London NW1 3SA

Site Address:
54 Morningside Terrace, London NW1

Drawing Title:
Ground Floor - Office: PROPOSED Secondary Glazing Details -
Sheet 3 of 3

Drawn by: AP & PB
Checked by: PT
Presentation Scale: 1:5 @ A1

Date: 07-05-2020
Drawing No: WPI P066 NI - 54 MT-PR-GF-J-02.2
Revision: 3.0

Drawing Not For Construction