
0-A-1A: Draft layout - Option 1 (Rev. 26/05/22)

Revision notes:

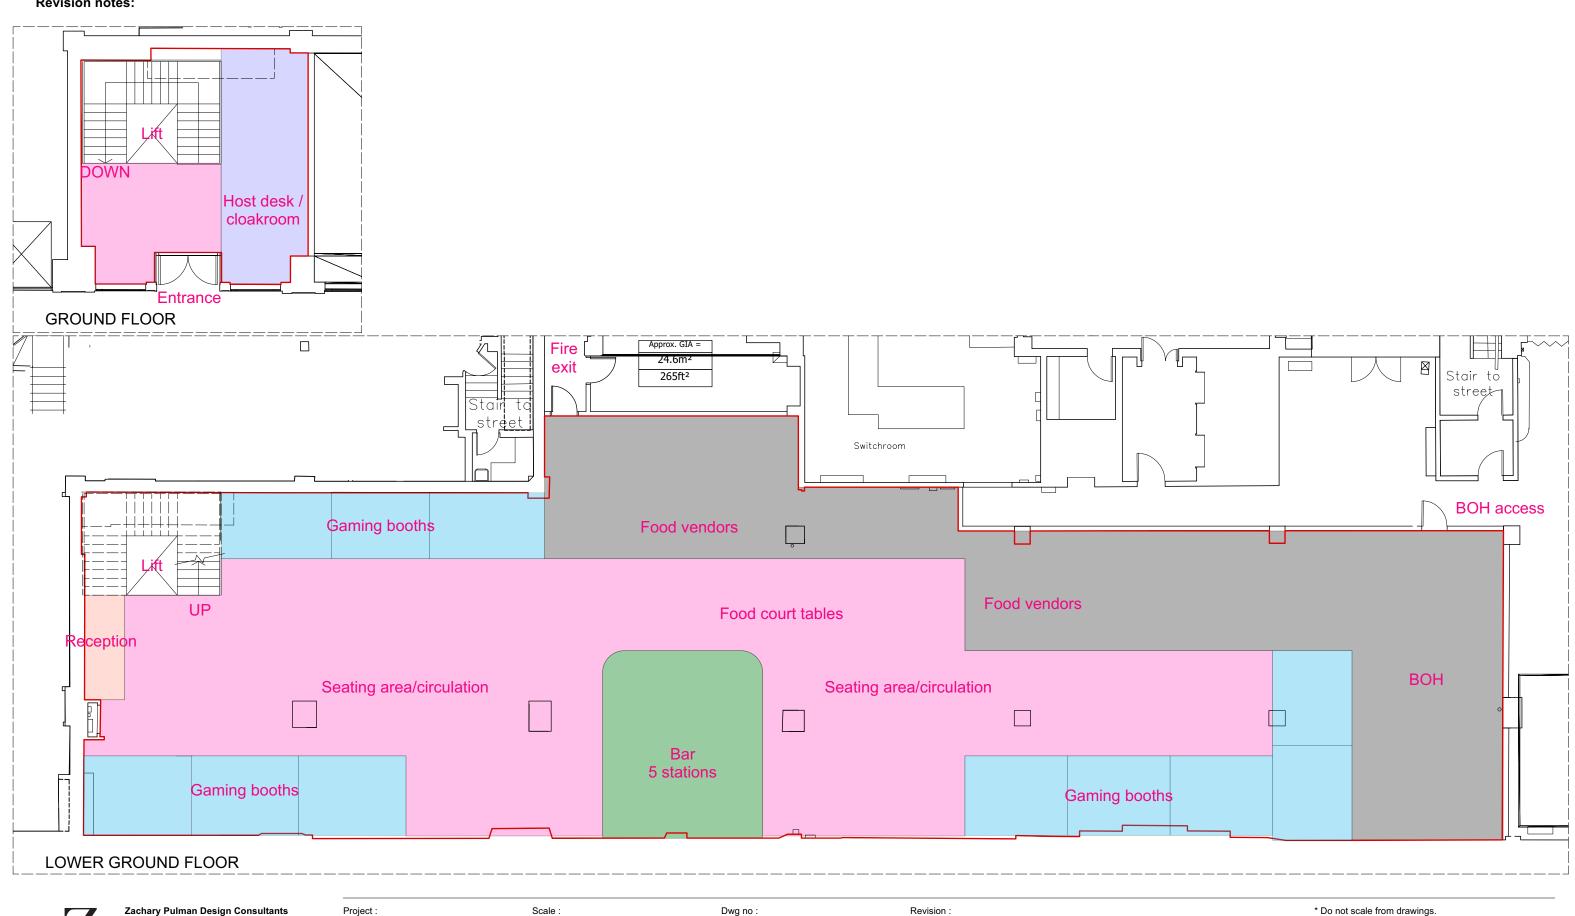

Unit 4 - 7 Wenlock Road, London N1 7SL www.zacharypulman.com info@zacharypulman.com

Project : Platform NOS Dwg no : 0-A-1A Scale : 1:125 @ A3 Revision: A 26/05/22 Drawing : Draft layout Units: Status : mm T

- * Do not scale from drawings.
 * All dimensions to be checked on site by contractor.
- * All activity to be covered by CDM regs.
- * All dimensions remain the responsibility of the contractor.
 * All designs are the property of Zachary Pulman 2022.