


1 - Buffed Bespoke Ridge Tile



38 Frogнал existing roof ridge tile



Sample tile colour - red buffed

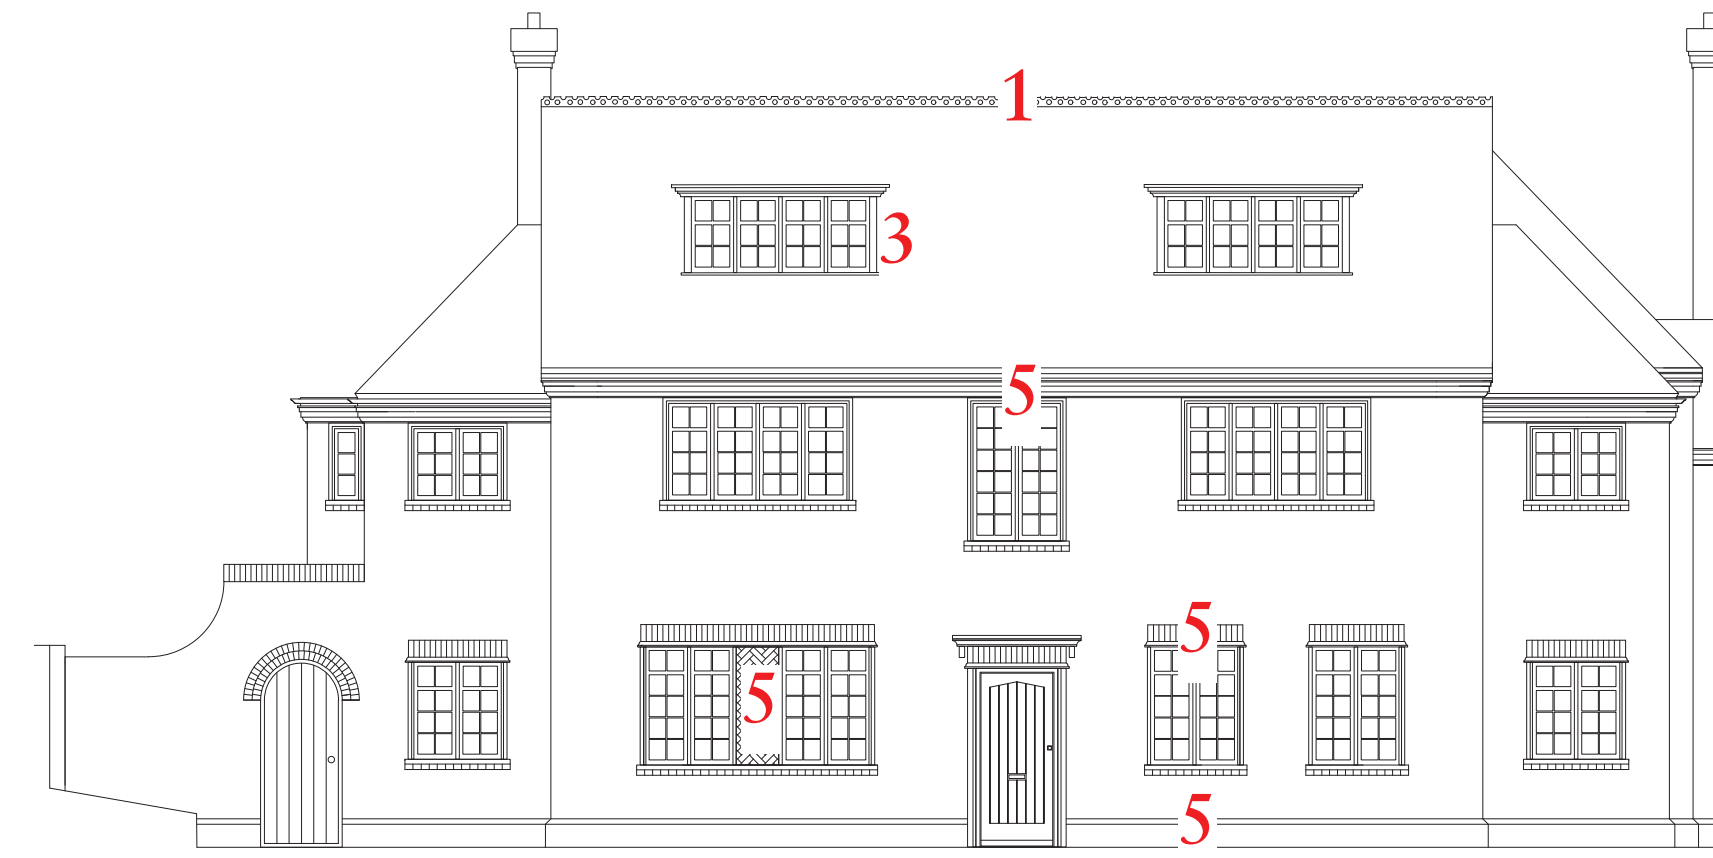

Important note

© Copyright - Charlton Brown Architects Ltd

All dimensions in millimetres. Where dimensions are not given, drawings must not be scaled and the matter referred back to Charlton Brown Architects.

All dimensions and conditions are to be checked on site by the contractor prior to preparing drawings or commencing any work. The contractor is responsible for checking that there is no conflict between site dimensions and drawn dimensions.

In the event of any detail or dimensional conflict between Charlton Brown Architects drawings, the matter must be referred back to Charlton Brown Architects for clarification

3 - Lead Finished Dormer



12 Langland Gardens Lead Dormer



38 Frogнал concept of dormer with painted white timber decoration and lead cheeks and roof



5 - Red Brick Detailing



Red brick above windows - 12 Langland Gardens Example




Red plinth brick - Existing 38 Frogнал Building




Red brick cornice detail - Existing 38 Frogнал Building



Red brick decorative panel - 12 Langland Gardens example

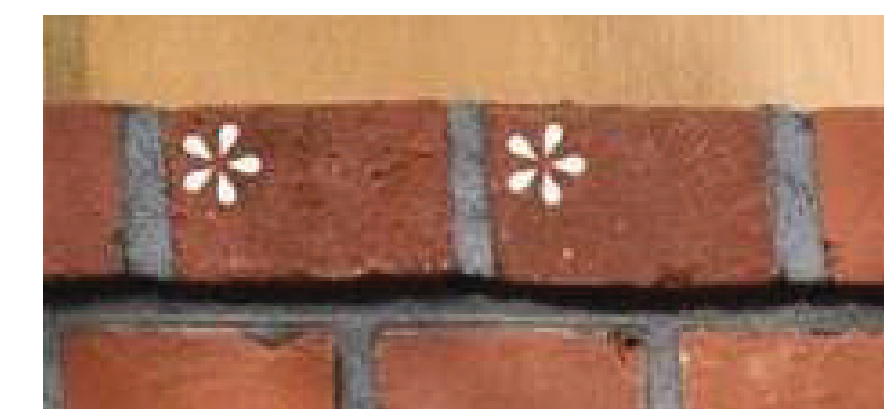

Sample red brick colour

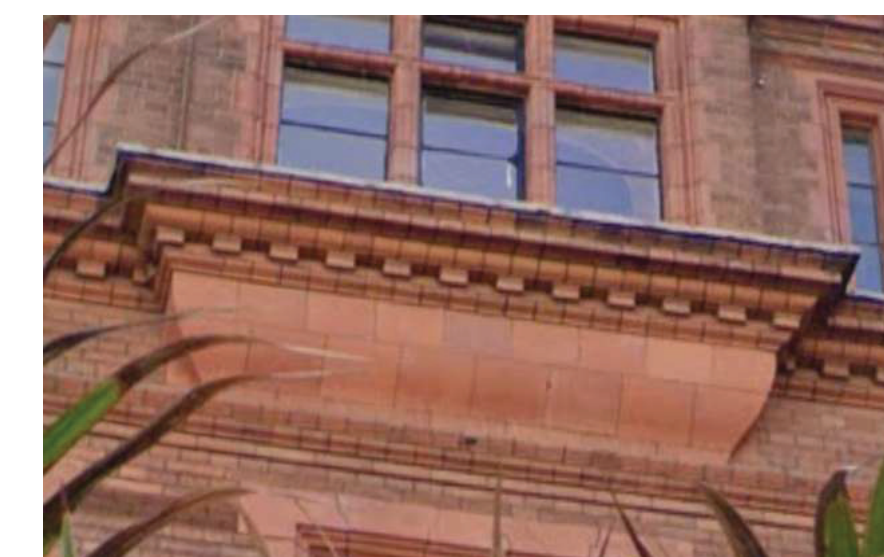

Example red brick bay window for first floor rear bay

A	28/06/2023	Red Brick Samples	
Rev	Date	Details	By

Charlton Brown Architecture & Interiors

The Belvedere, 2 Back Lane, Hampstead, London, NW3 1HL
 Telephone +44(0)20 7794 1234
 Email office@charltonbrown.com
 Website www.charltonbrown.com

Client
 Mr Alex Begun

Project
 External Wall Details

Drawing Title
 Typical Brick Details - Red Brick

Date	Drawn	Checked
28/06/2023	DB	SM

Scale
 1:2

Issue Status
 PLANNING

Project Number	Drawing Number	Revision
20022	21-204	A