


Important note


All dimensions in millimetres. Where dimensions are not given, drawings must not be scaled and the matter referred back to Charlton Brown Architects.

All dimensions and conditions are to be checked on site by the contractor prior to preparing drawings or commencing any work. The contractor is responsible for checking that there is no conflict between site dimensions and drawn dimensions.

In the event of any detail or dimensional conflict between Charlton Brown Architects drawings, the matter must be referred back to Charlton Brown Architects for clarification

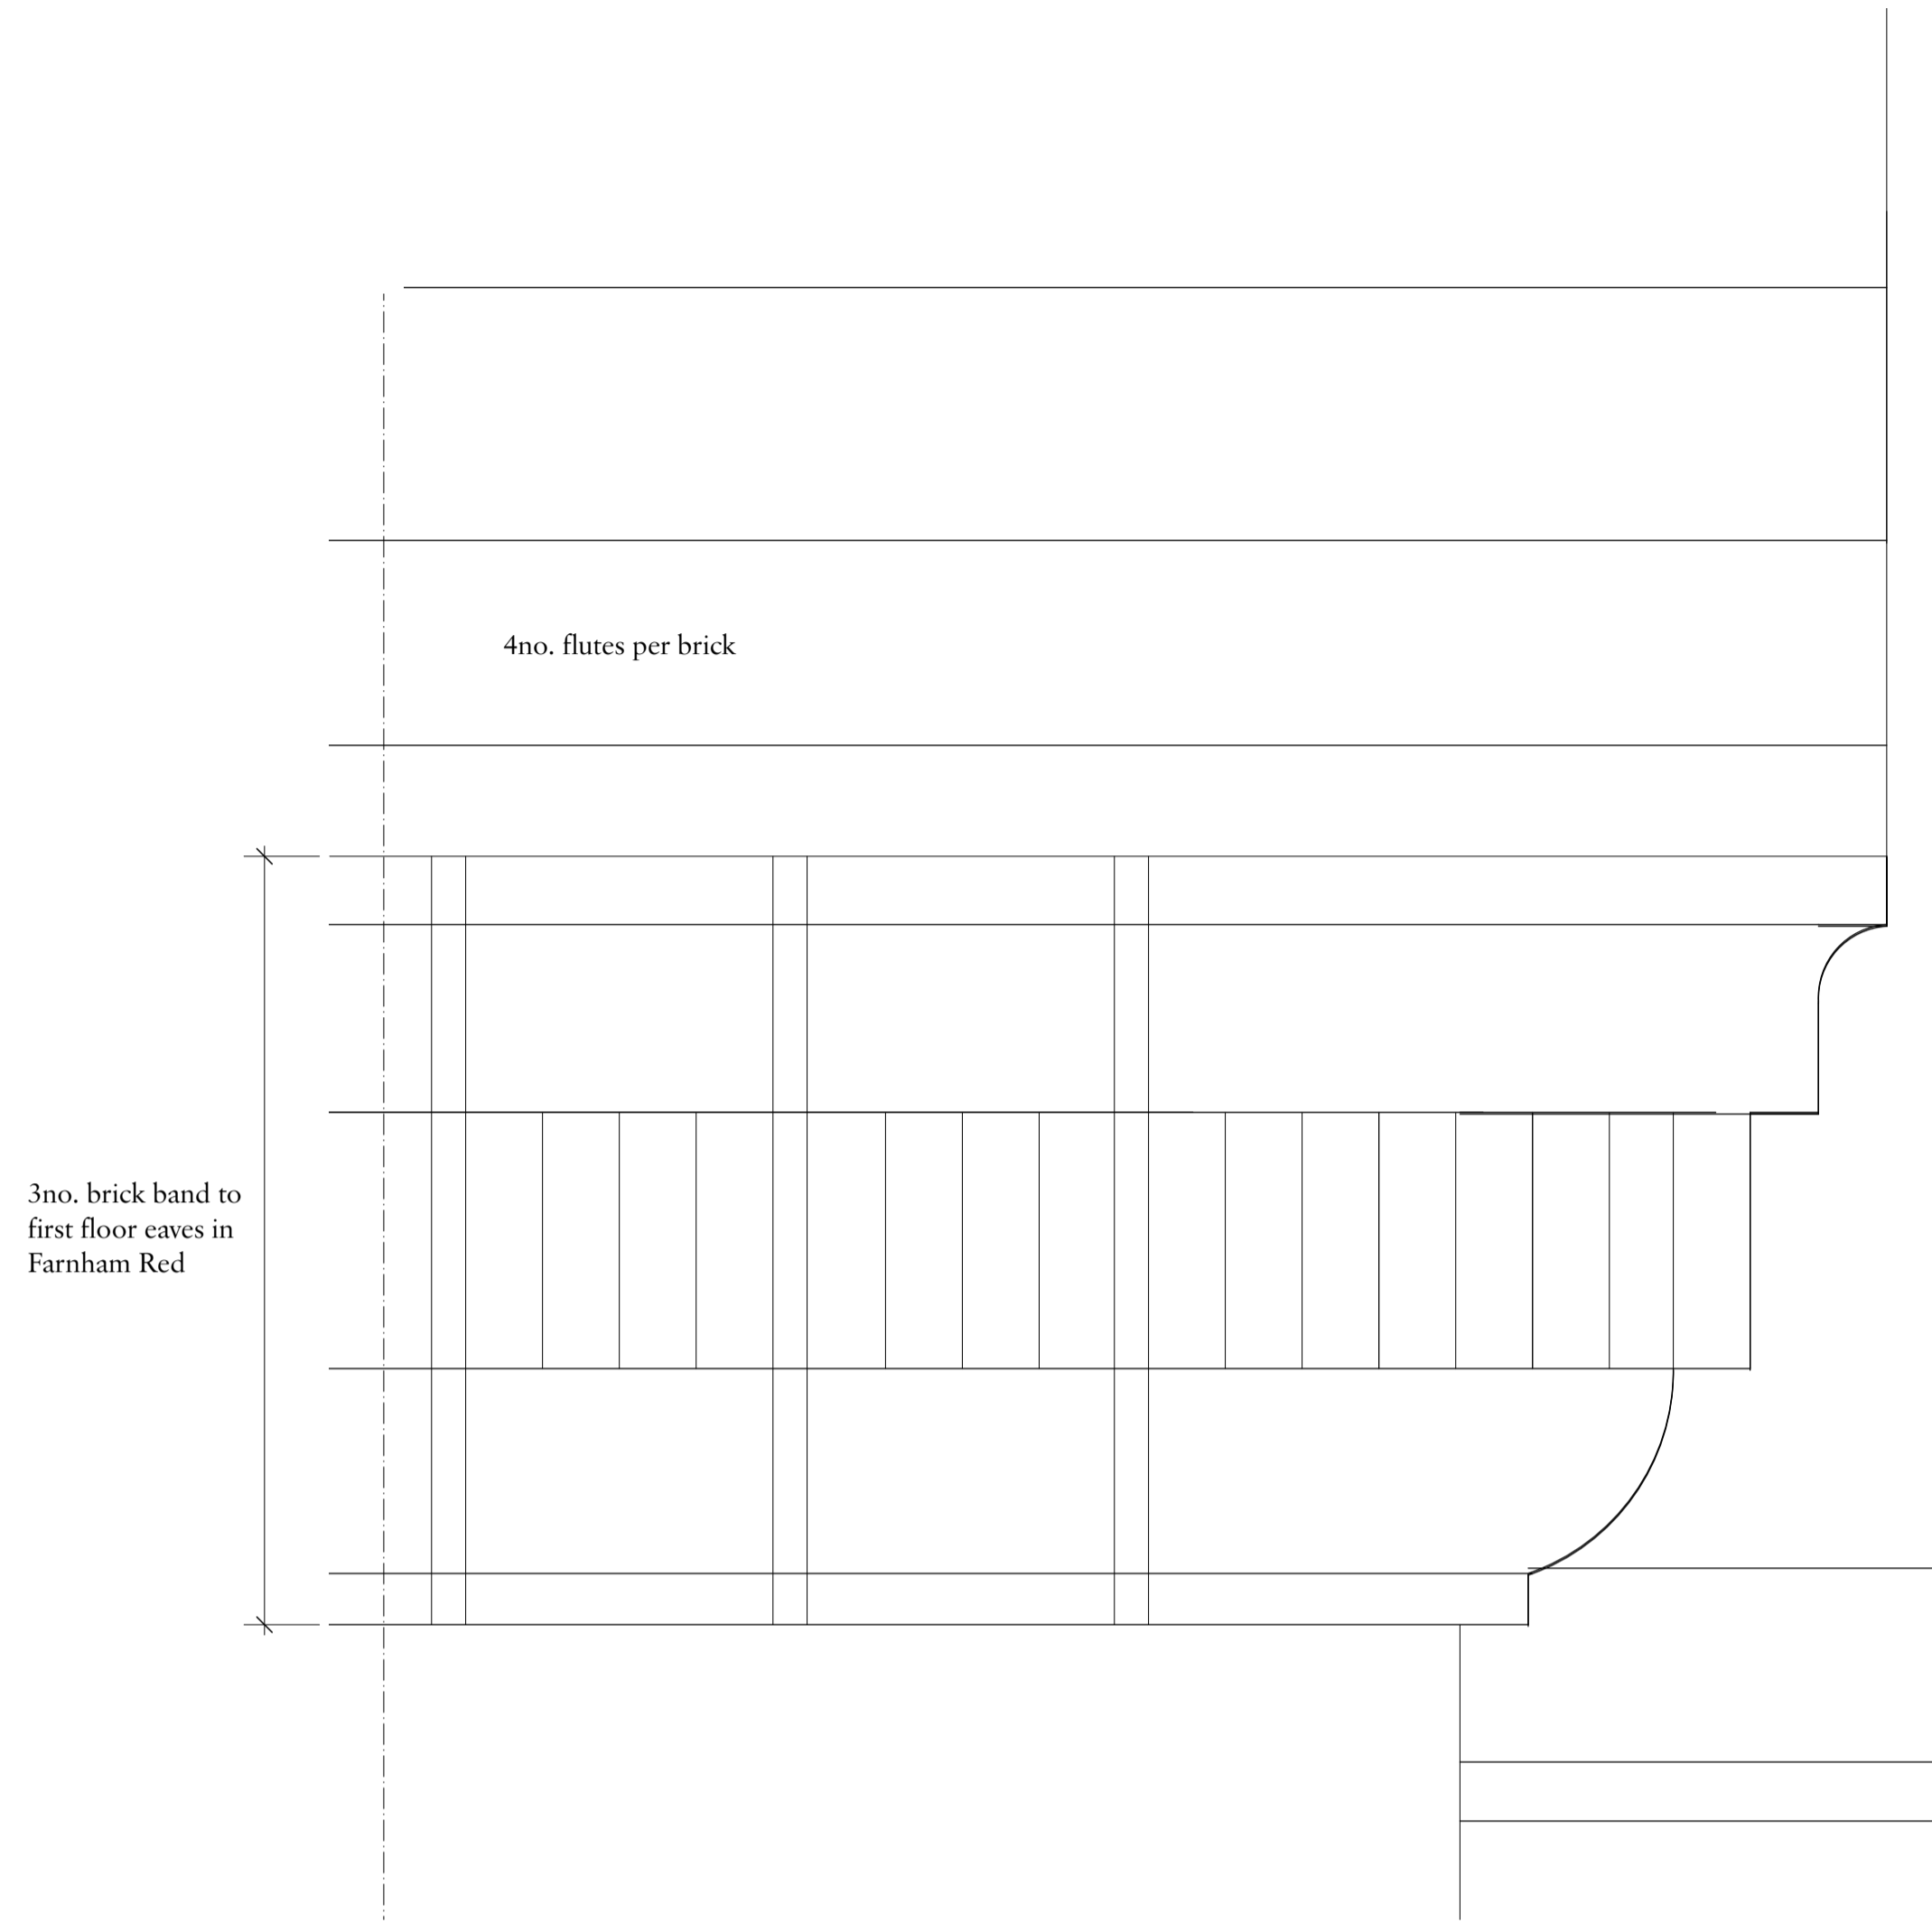

01 First Floor Eaves Elevation
Scale: Half Actual Size

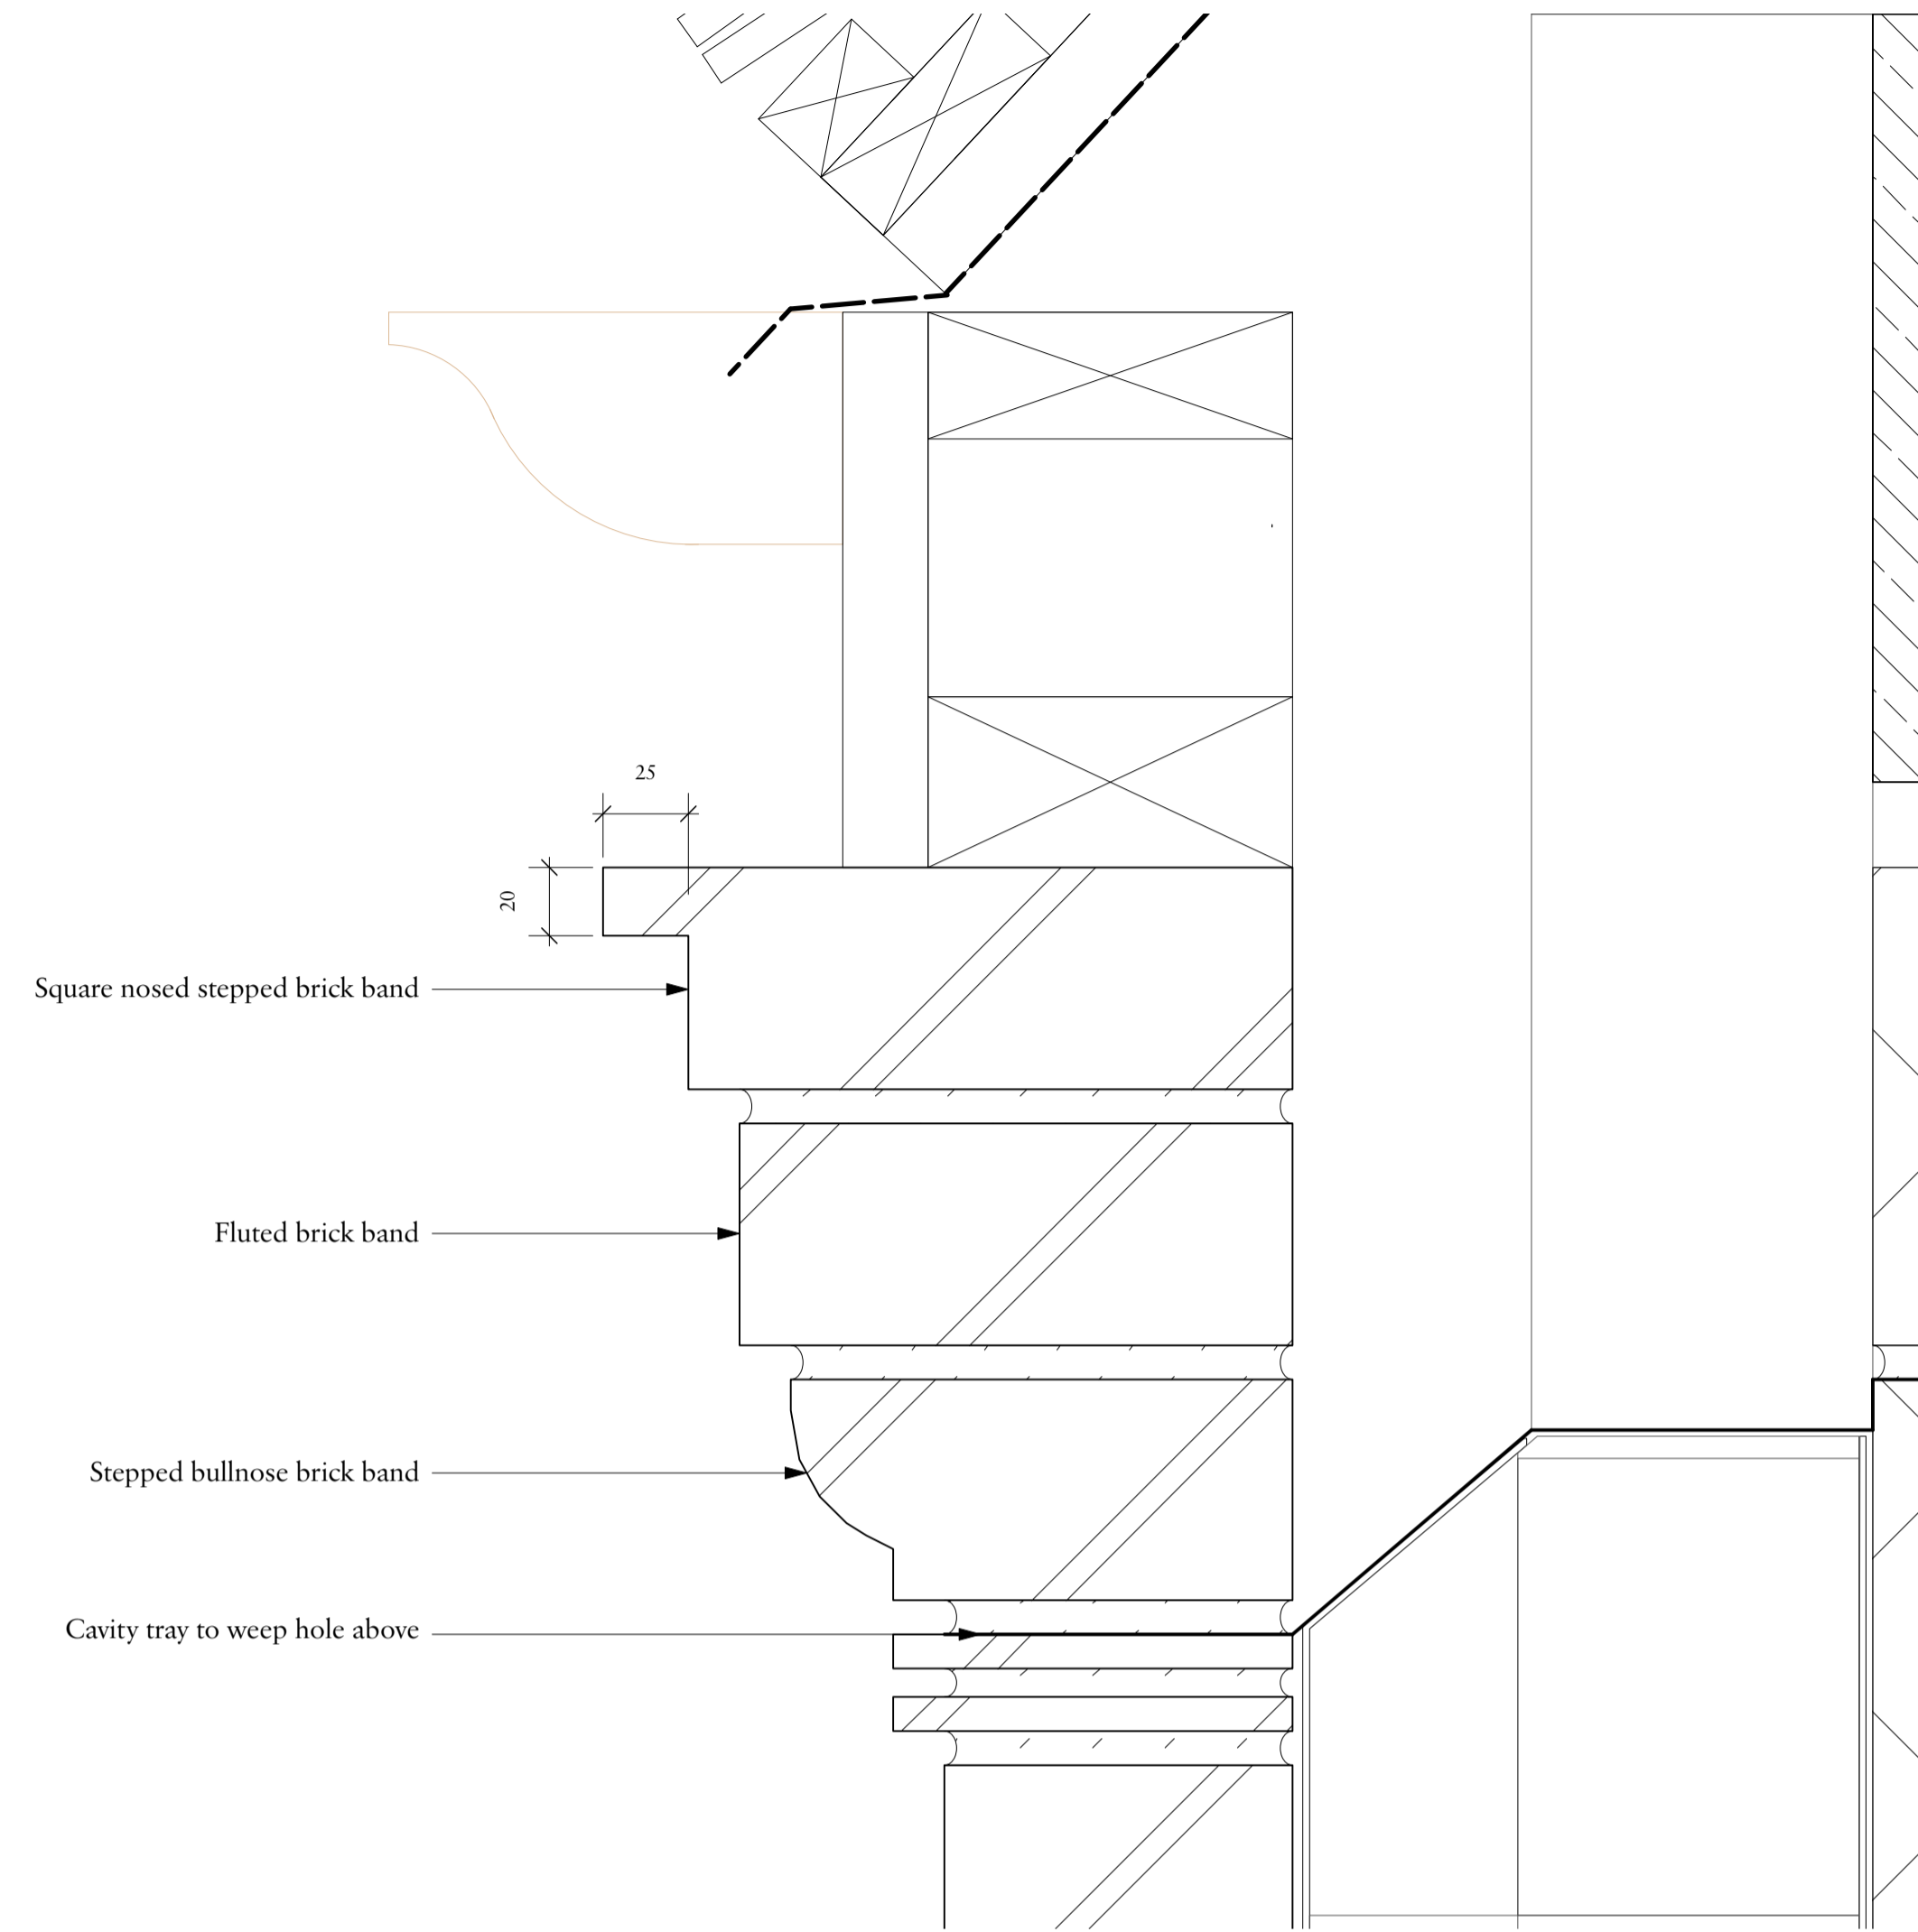

02 First Floor Eaves Section
Scale: Half Actual Size

Rev	Date	Details	By
A	29/06/2023	Planning Update	

Charlton Brown Architecture & Interiors

The Belvedere, 2 Back Lane, Hampstead, London, NW3 1HL
 Telephone +44(0)20 7794 1234
 Email office@charltonbrown.com
 Website www.charltonbrown.com

Client
 Mr Alex Begun

Project
 38 Frogal Lane

Drawing Title
 Typical Brick Detail - Eaves

Date	Drawn	Checked
29/06/2023	DB	SM

Scale
 1:2

Issue Status
PLANNING

Project Number	Drawing Number	Revision
20022	21-200	A

