




Written dimensions to be taken in preference to scaled dimensions. The Contractor is responsible for checking all dimensions before work starts.
 All work is to be carried out to the requirements, and to the satisfaction of the Local Authority.
 These drawings are for planning purposes only.
 Any discrepancies to be brought to the attention of 4D Planning Consultants immediately.

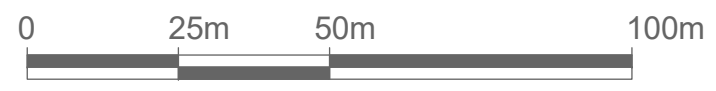

LOCATION PLAN
 1 : 1250 @A3



BLOCK PLAN
 1 : 500 @A3



	AREA
TOTAL SITE AREA	143 M ²
EXISTING RESIDENTIAL	105 M ²
EXISTING NON-RESIDENTIAL	N/A
RESIDENTIAL AREA LOST BY CHANGE OF USE OR DEMOLITION	N/A
NON-RESIDENTIAL AREA LOST BY CHANGE OF USE OR DEMOLITION	N/A
PROPOSED RESIDENTIAL	119 M ²
PROPOSED NON-RESIDENTIAL	N/A
NET ADDITIONAL AREA	14 M ²

Description				

Rev	Date	Description	by	chk

4D PLANNING™
 Chartered Town Planners & Architectural Technicians

Architecture | Town Planning

T: 0203 1500 183 www.GetMePlanning.com

www.GetMePlanning.com

Client
 Dr James Uprichard

Project
 84c College Place, London
 NW1 0DJ

Title
BLOCK AND LOCATION PLANS

Date: 23.06.2022	Rev:
Scale: AS INDICATED	
Drawing No. 4D-280 E 00	
Drawn by : MAX	