


These plans are project and site specific and shall only be used for their intended purpose unless otherwise permitted by written consent of Brian O'Reilly Architects.

All dimensions shown are indicative and must be double checked on site by the contractor. Any inconsistencies found must be reported to Brian O'Reilly Architects.

DO NOT SCALE FROM THE DRAWINGS.

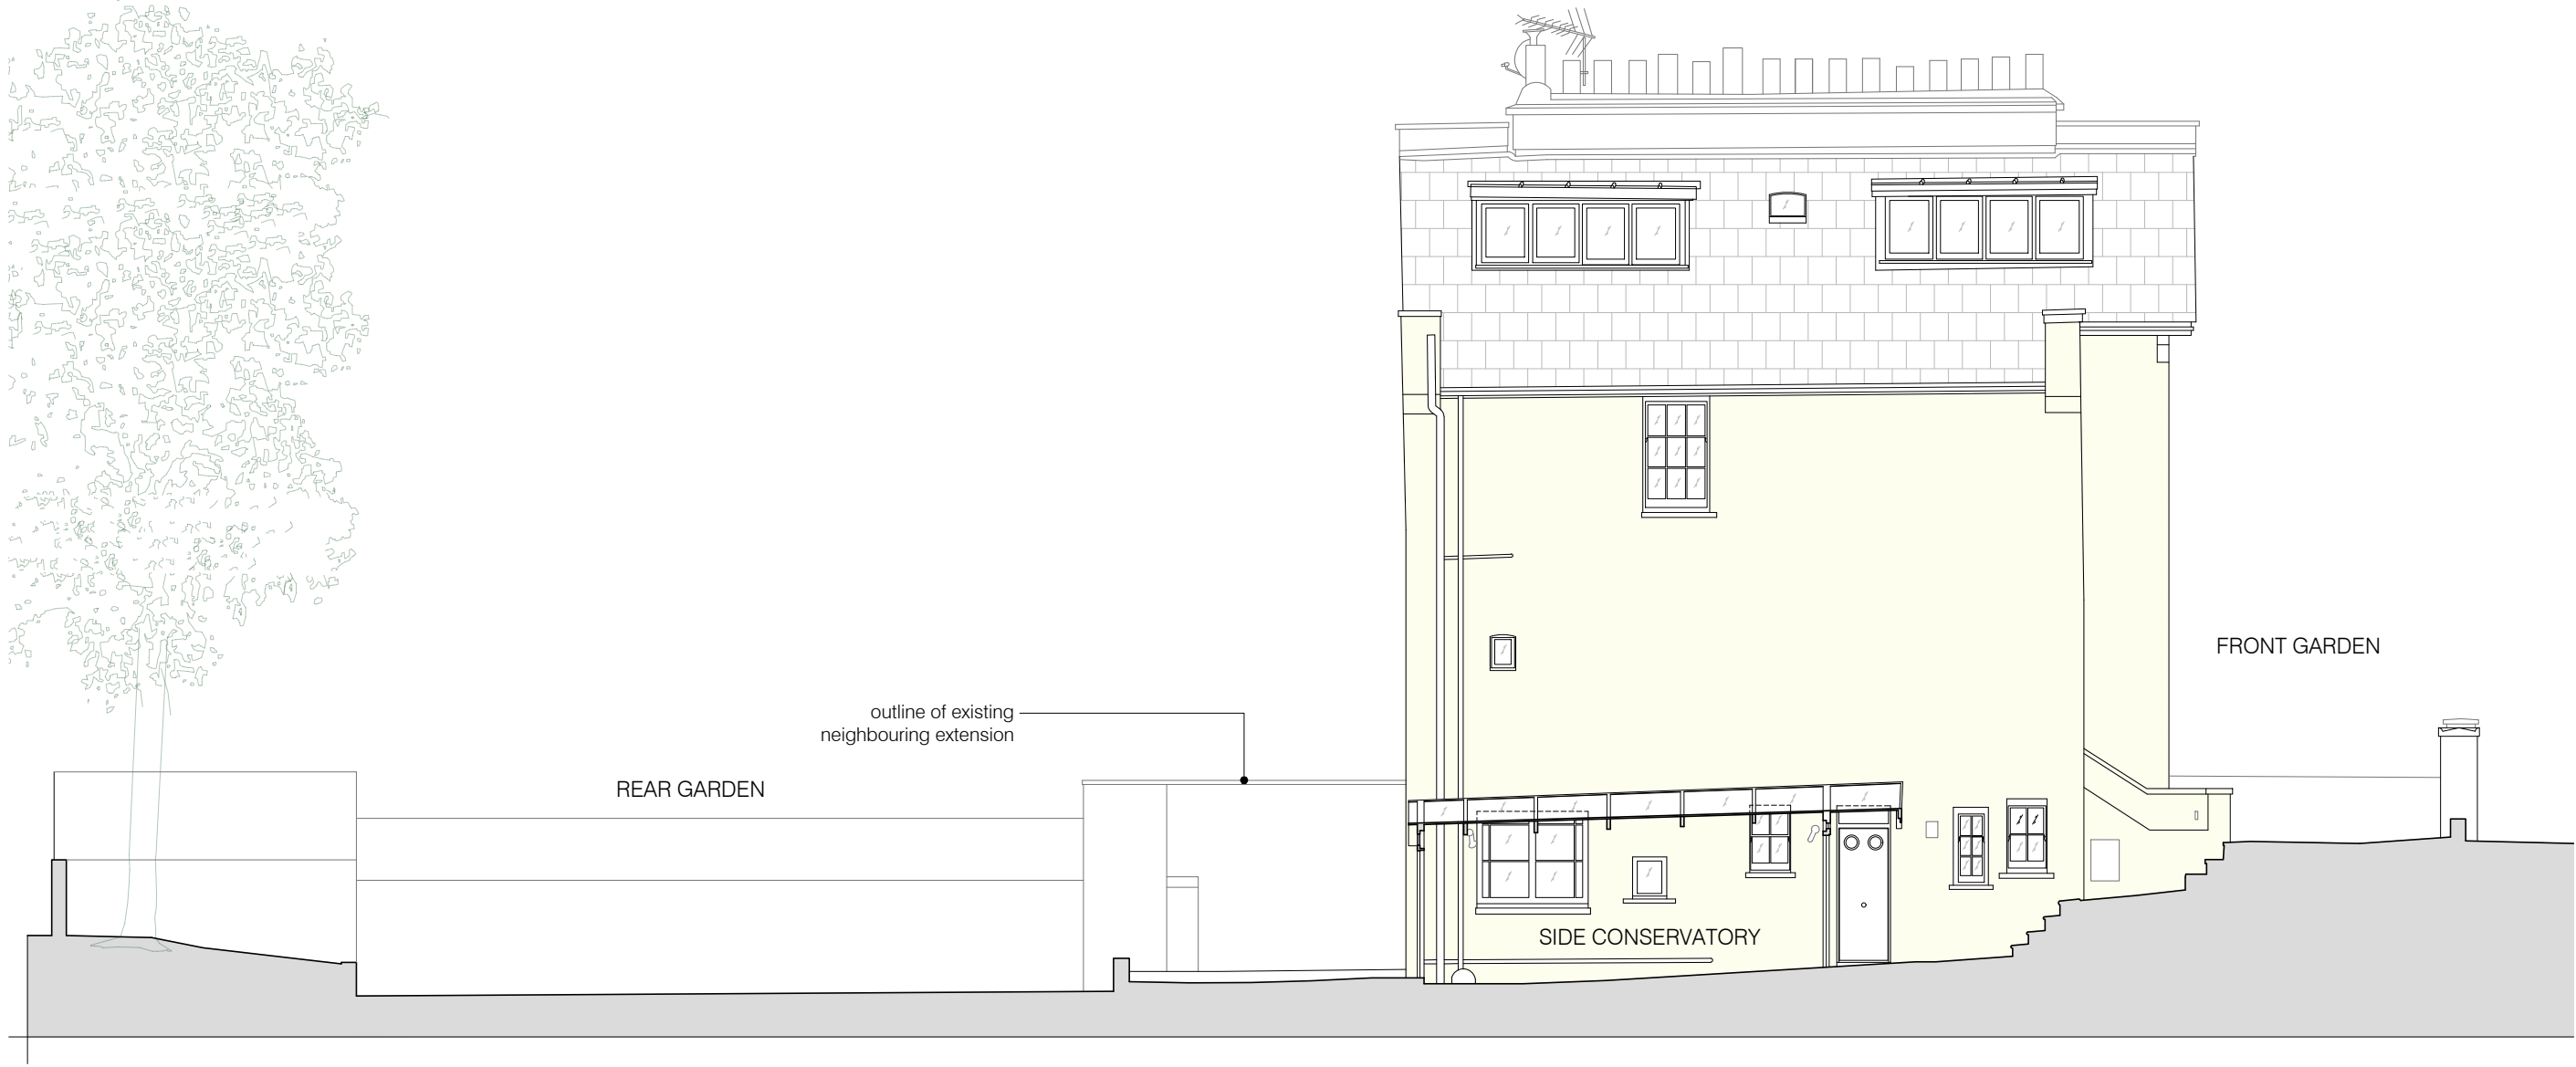

01 EXISTING SIDE ELEVATION
scale 1:100

project	status / number	scale
7 PROVOST ROAD LONDON NW3 4ST	EXISTING/556-201-E	1:100 @ A3
BRIAN O'REILLY ARCHITECTS 31 Oval Road, London, NW1 7EA +44 (0)20 7267 1184 www.brianoreillyarchitects.com mail@brianoreillyarchitects.com	drawing	date
	EXISTING SIDE ELEVATION	30.06.2023