

8 ALMA STREET

EXISTING - PROPOSED DRAWINGS



t: 0207 736 2006


m: 0785 253 6475

e: info@greenlifecontractors.co.uk

w: www.greenlifecontractors.co.uk

a: Studio 1, 88 Peterborough Road, Fulham, SW6 3HH

8 ALMA STREET
EXISTING DRAWINGS

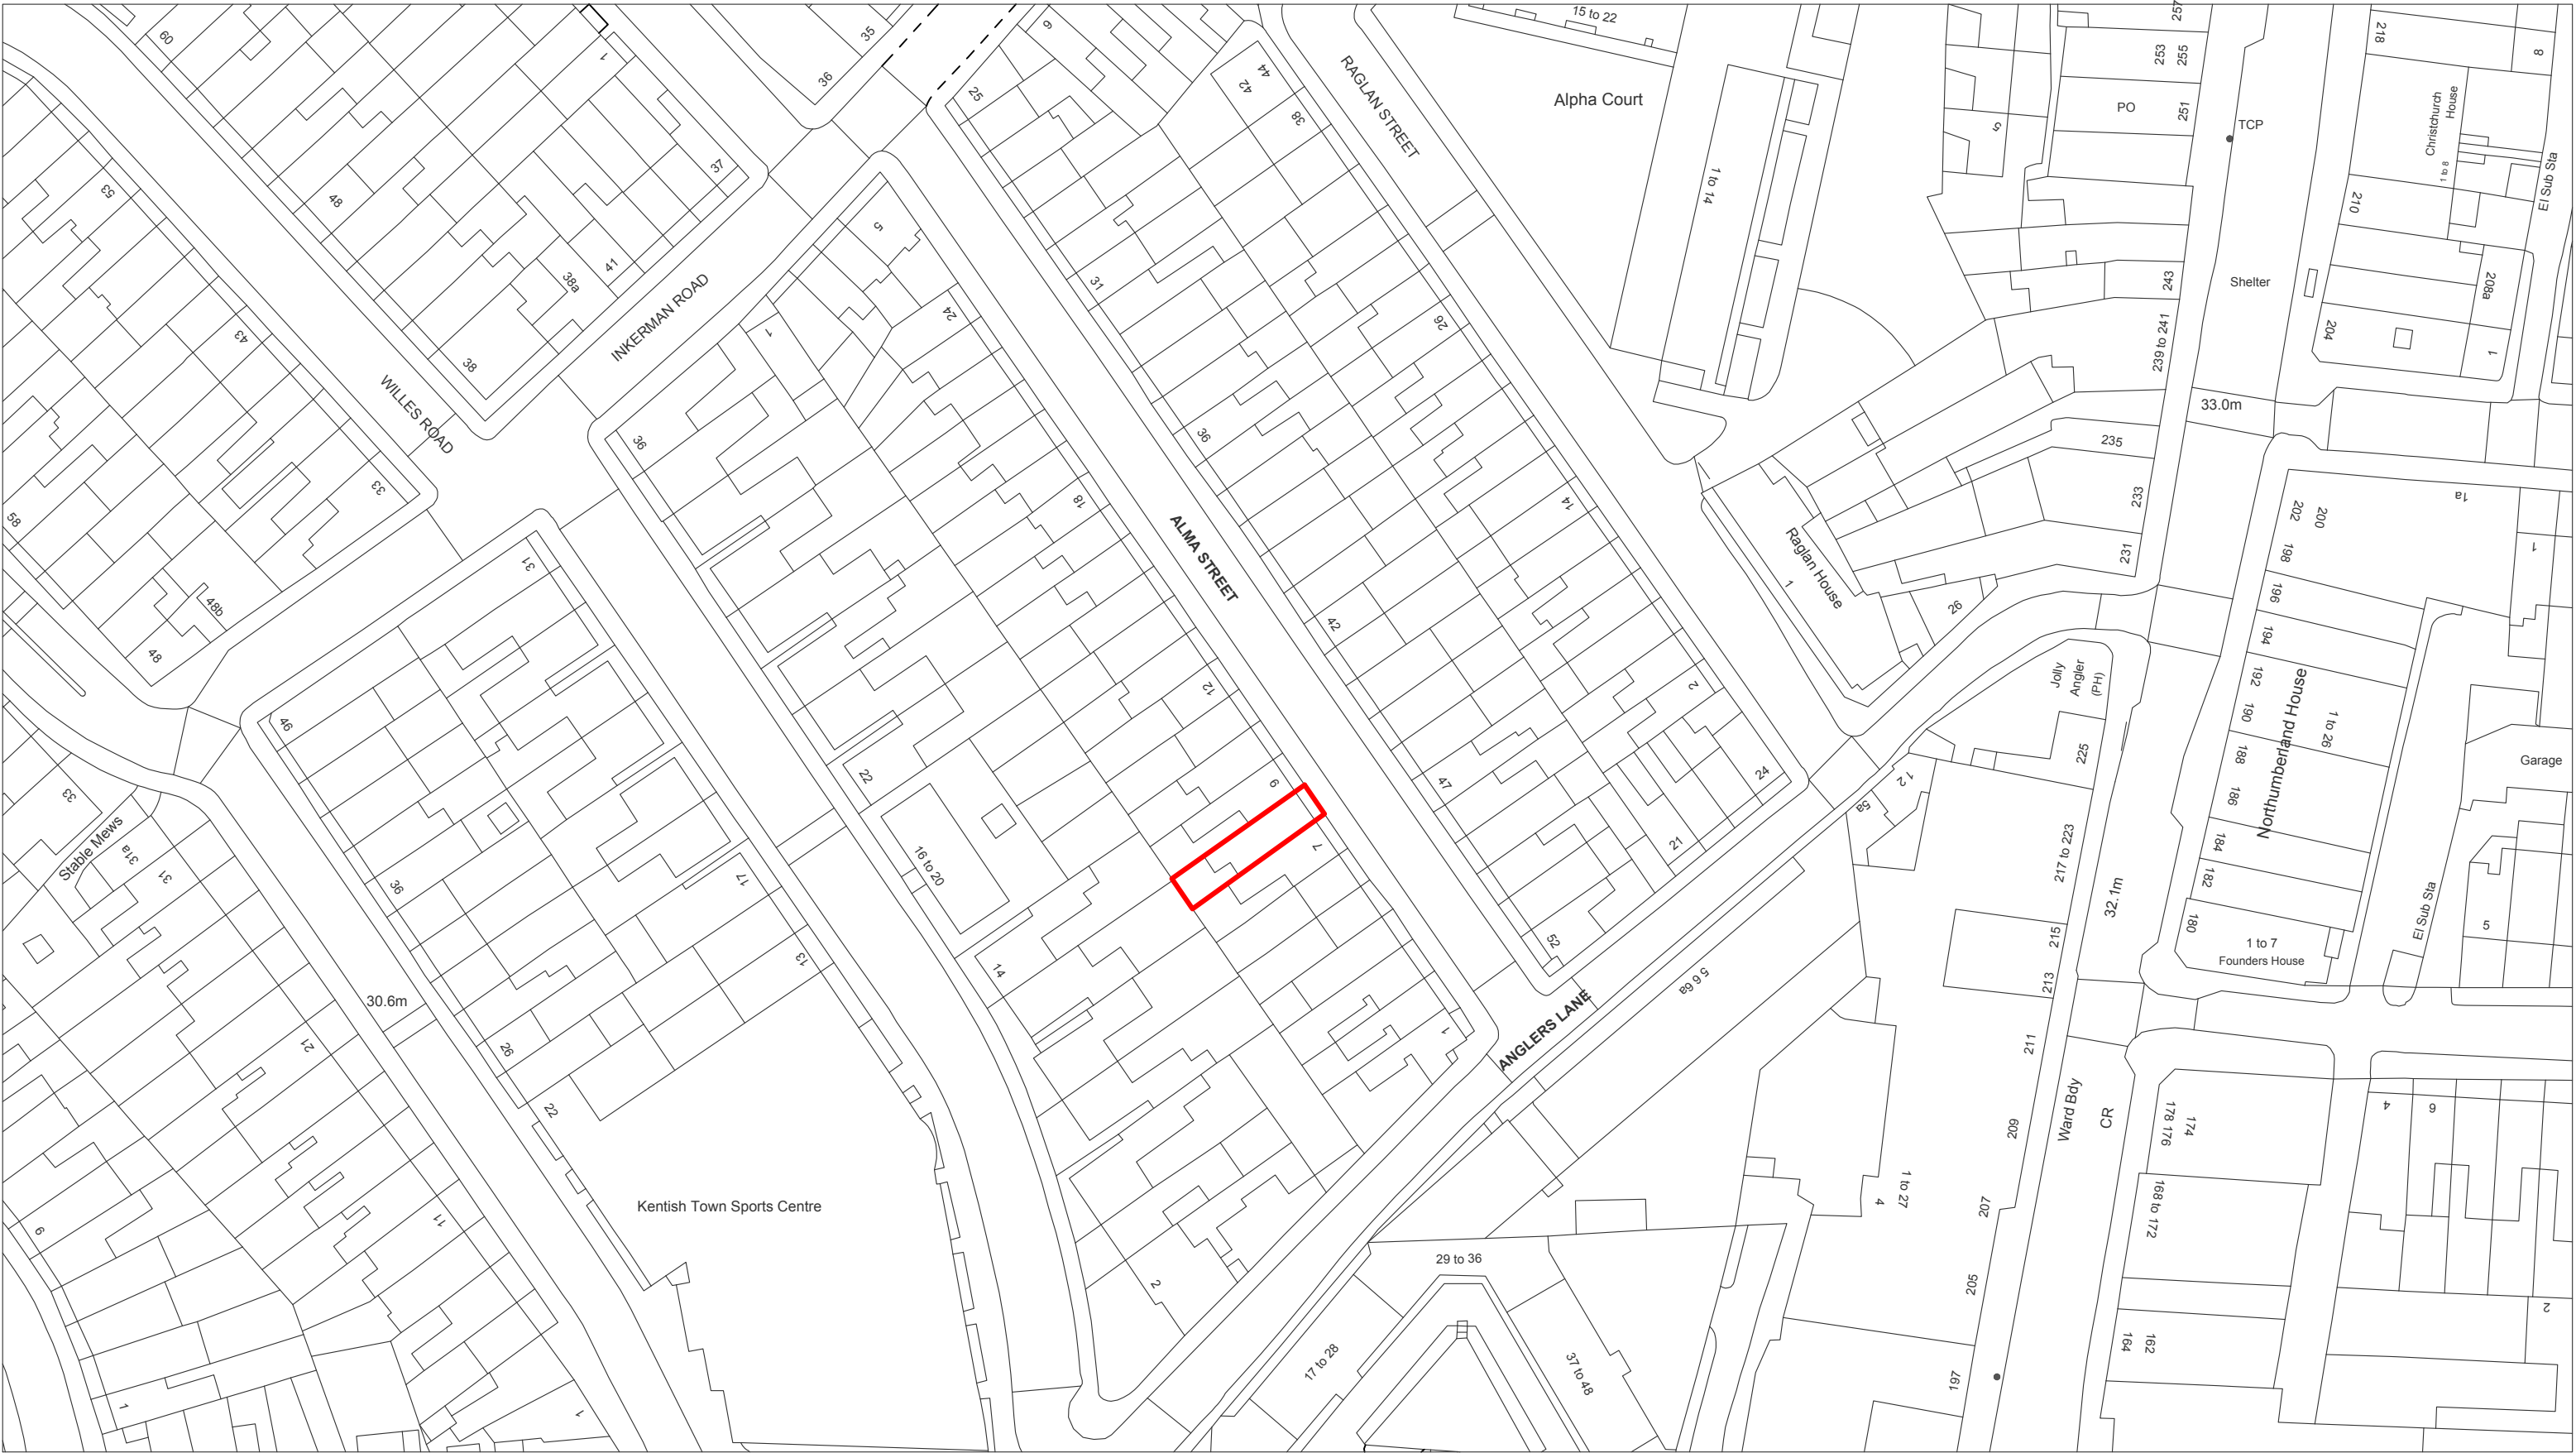

01 Site location plan
Scale 1:1000

Description	Date	Rev.
Site location plan	25/04/23	R1
	11/07/23	R2
	Sheet Size	Purpose
	A2	
Scale	as indicated	

Project
8 Alma Street
NW5 3DJ

Project No.
176


Project	Orig.	Zone	Level	Type	Number	Rev
AS	GL	-	-	SP	01	R2



t: 0207 736 2006
m: 0785 253 6475
e: info@greenlifecontractors.co.uk
w: www.greenlifecontractors.co.uk
a: Studio 1, 88 Peterborough Road, Fulham, SW6 3HH

PLANNING


Legend

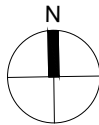

Site boundary

Notes

NOT FOR CONSTRUCTION :
THESE DRAWINGS ARE FOR PLANNING PURPOSES
ONLY AND SHOULD NOT BE USED FOR DETAILED
BUILDING METHODS.

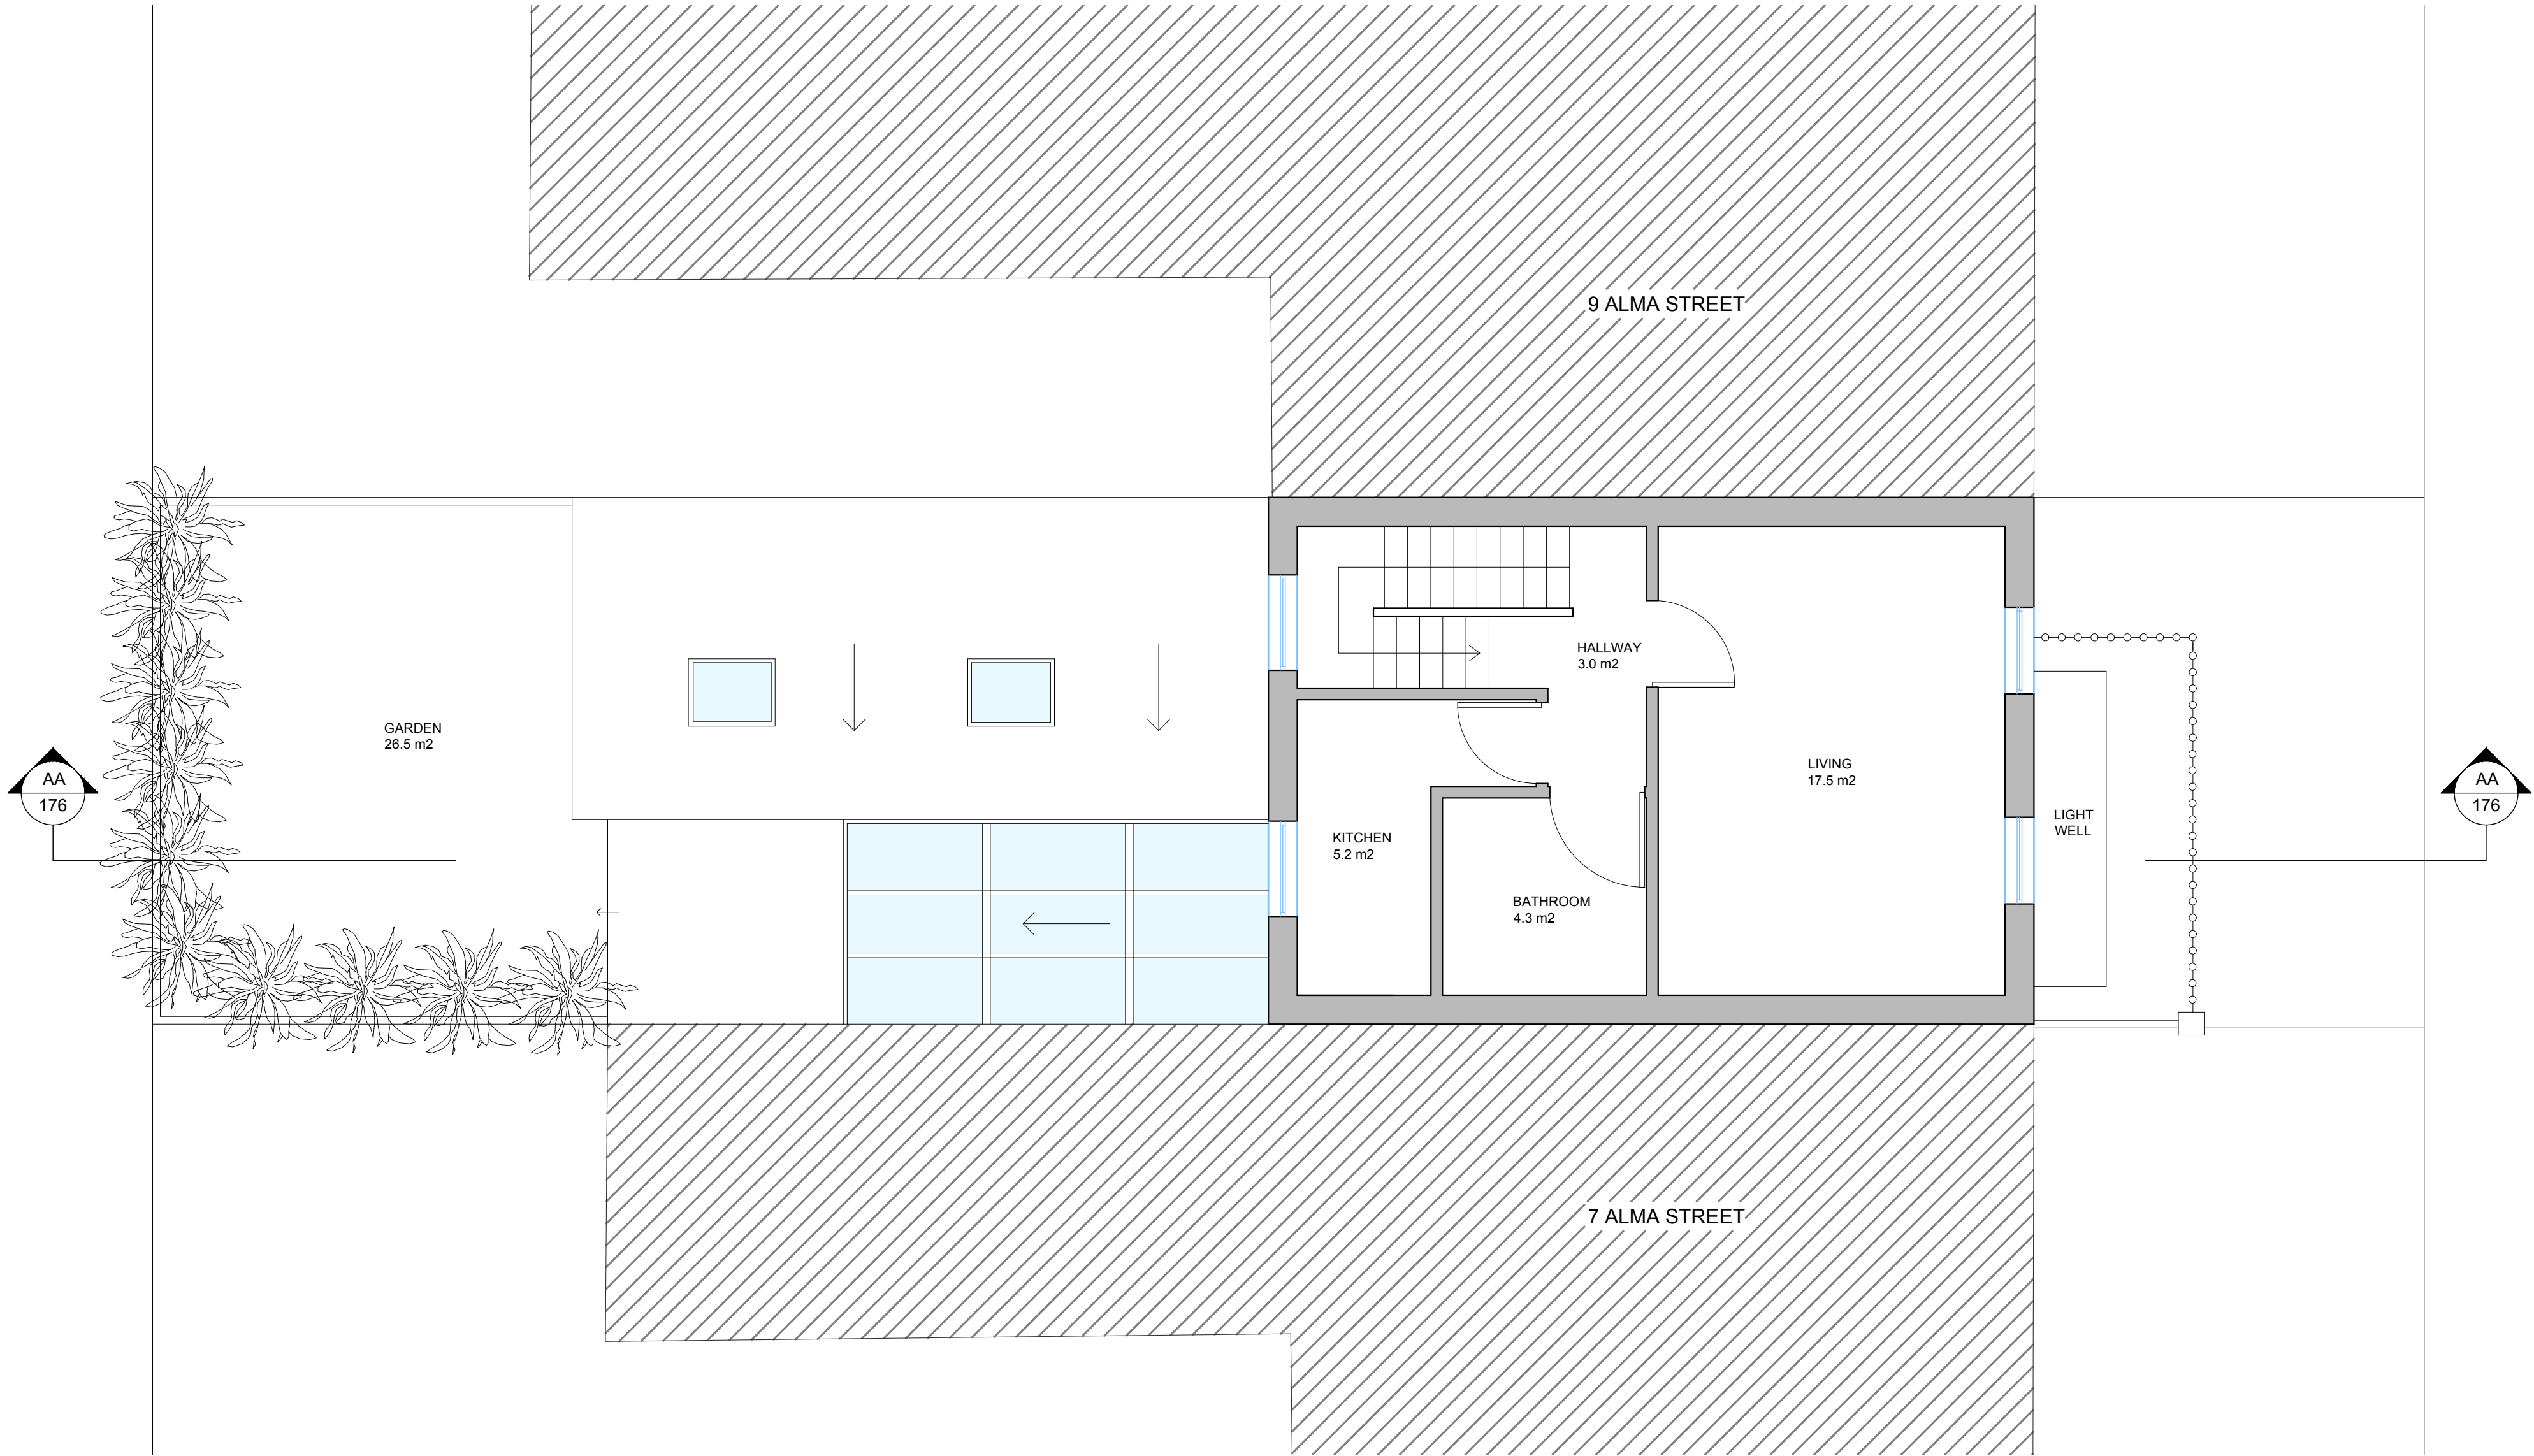

05 Existing first floor plan
Scale 1:50

Description	Date	Rev.
Existing first floor plan	25/04/23	R1
	11/07/23	R2
	Sheet Size	Purpose
	A2	
Scale	as indicated	

Project
8 Alma Street
NW5 3DJ

Project No.
176


Project	Orig.	Zone	Level	Type	Number	Rev
AS	GL	-	FF	PLAN	05	R2



t: 0207 736 2006
m: 0785 253 6475
e: info@greenlifecontractors.co.uk
w: www.greenlifecontractors.co.uk
a: Studio 1, 88 Peterborough Road, Fulham, SW6 3HH



PLANNING

Legend

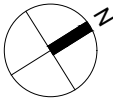

Notes

NOT FOR CONSTRUCTION :
THESE DRAWINGS ARE FOR PLANNING PURPOSES
ONLY AND SHOULD NOT BE USED FOR DETAILED
BUILDING METHODS.

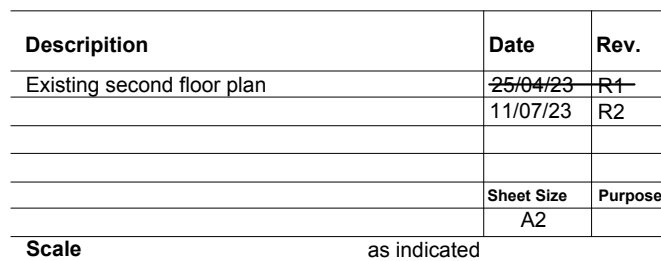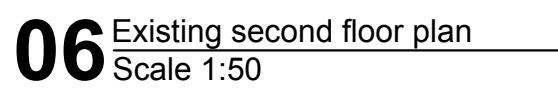

Project 8 Alma Street NW5 3DJ							
Project No. 176	Project	Orig.	Zone	Level	Type	Number	Rev
	AS	GL	-	SF	PLAN	06	R2



Legend



NOT FOR CONSTRUCTION :
THESE DRAWINGS ARE FOR PLANNING PURPOSES
ONLY AND SHOULD NOT BE USED FOR DETAILED
BUILDING METHODS.




Description	Date	Rev.
Existing front elevation	25/04/23	R1
	11/07/23	R2
	Sheet Size	Purpose
	A2	

Scale as indicated

Project No.
176



PLANNING

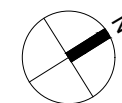

NOT FOR CONSTRUCTION :
THESE DRAWINGS ARE FOR PLANNING PURPOSES
ONLY AND SHOULD NOT BE USED FOR DETAILED
BUILDING METHODS.



09 Existing rear elevation
Scale 1:50

Description	Date	Rev.
Existing rear elevation	25/04/23	R1
	11/07/23	R2
	Sheet Size	Purpose
	A2	
Scale	as indicated	

Project
8 Alma Street
NW5 3DJ

Project No.
176


Project	Orig.	Zone	Level	Type	Number	Rev
AS	GL	-	-	PLAN	09	R2



t: 0207 736 2006
m: 0785 253 6475
e: info@greenlifecontractors.co.uk
w: www.greenlifecontractors.co.uk
a: Studio 1, 88 Peterborough Road, Fulham, SW6 3HH

PLANNING

Legend

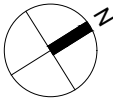

Notes

NOT FOR CONSTRUCTION :
THESE DRAWINGS ARE FOR PLANNING PURPOSES
ONLY AND SHOULD NOT BE USED FOR DETAILED
BUILDING METHODS.



Description	Date	Rev.
Existing section AA - 176	25/04/23	R1
	11/07/23	R2
	Sheet Size	Purpose
	A2	
Scale	as indicated	


Project	Orig.	Zone	Level	Type	Number	Rev
AS	GL	-	-	SEC.	10	R2



PLANNING

NOT FOR CONSTRUCTION :
THESE DRAWINGS ARE FOR PLANNING PURPOSES
ONLY AND SHOULD NOT BE USED FOR DETAILED
BUILDING METHODS.

8 ALMA STREET
PROPOSED DRAWINGS

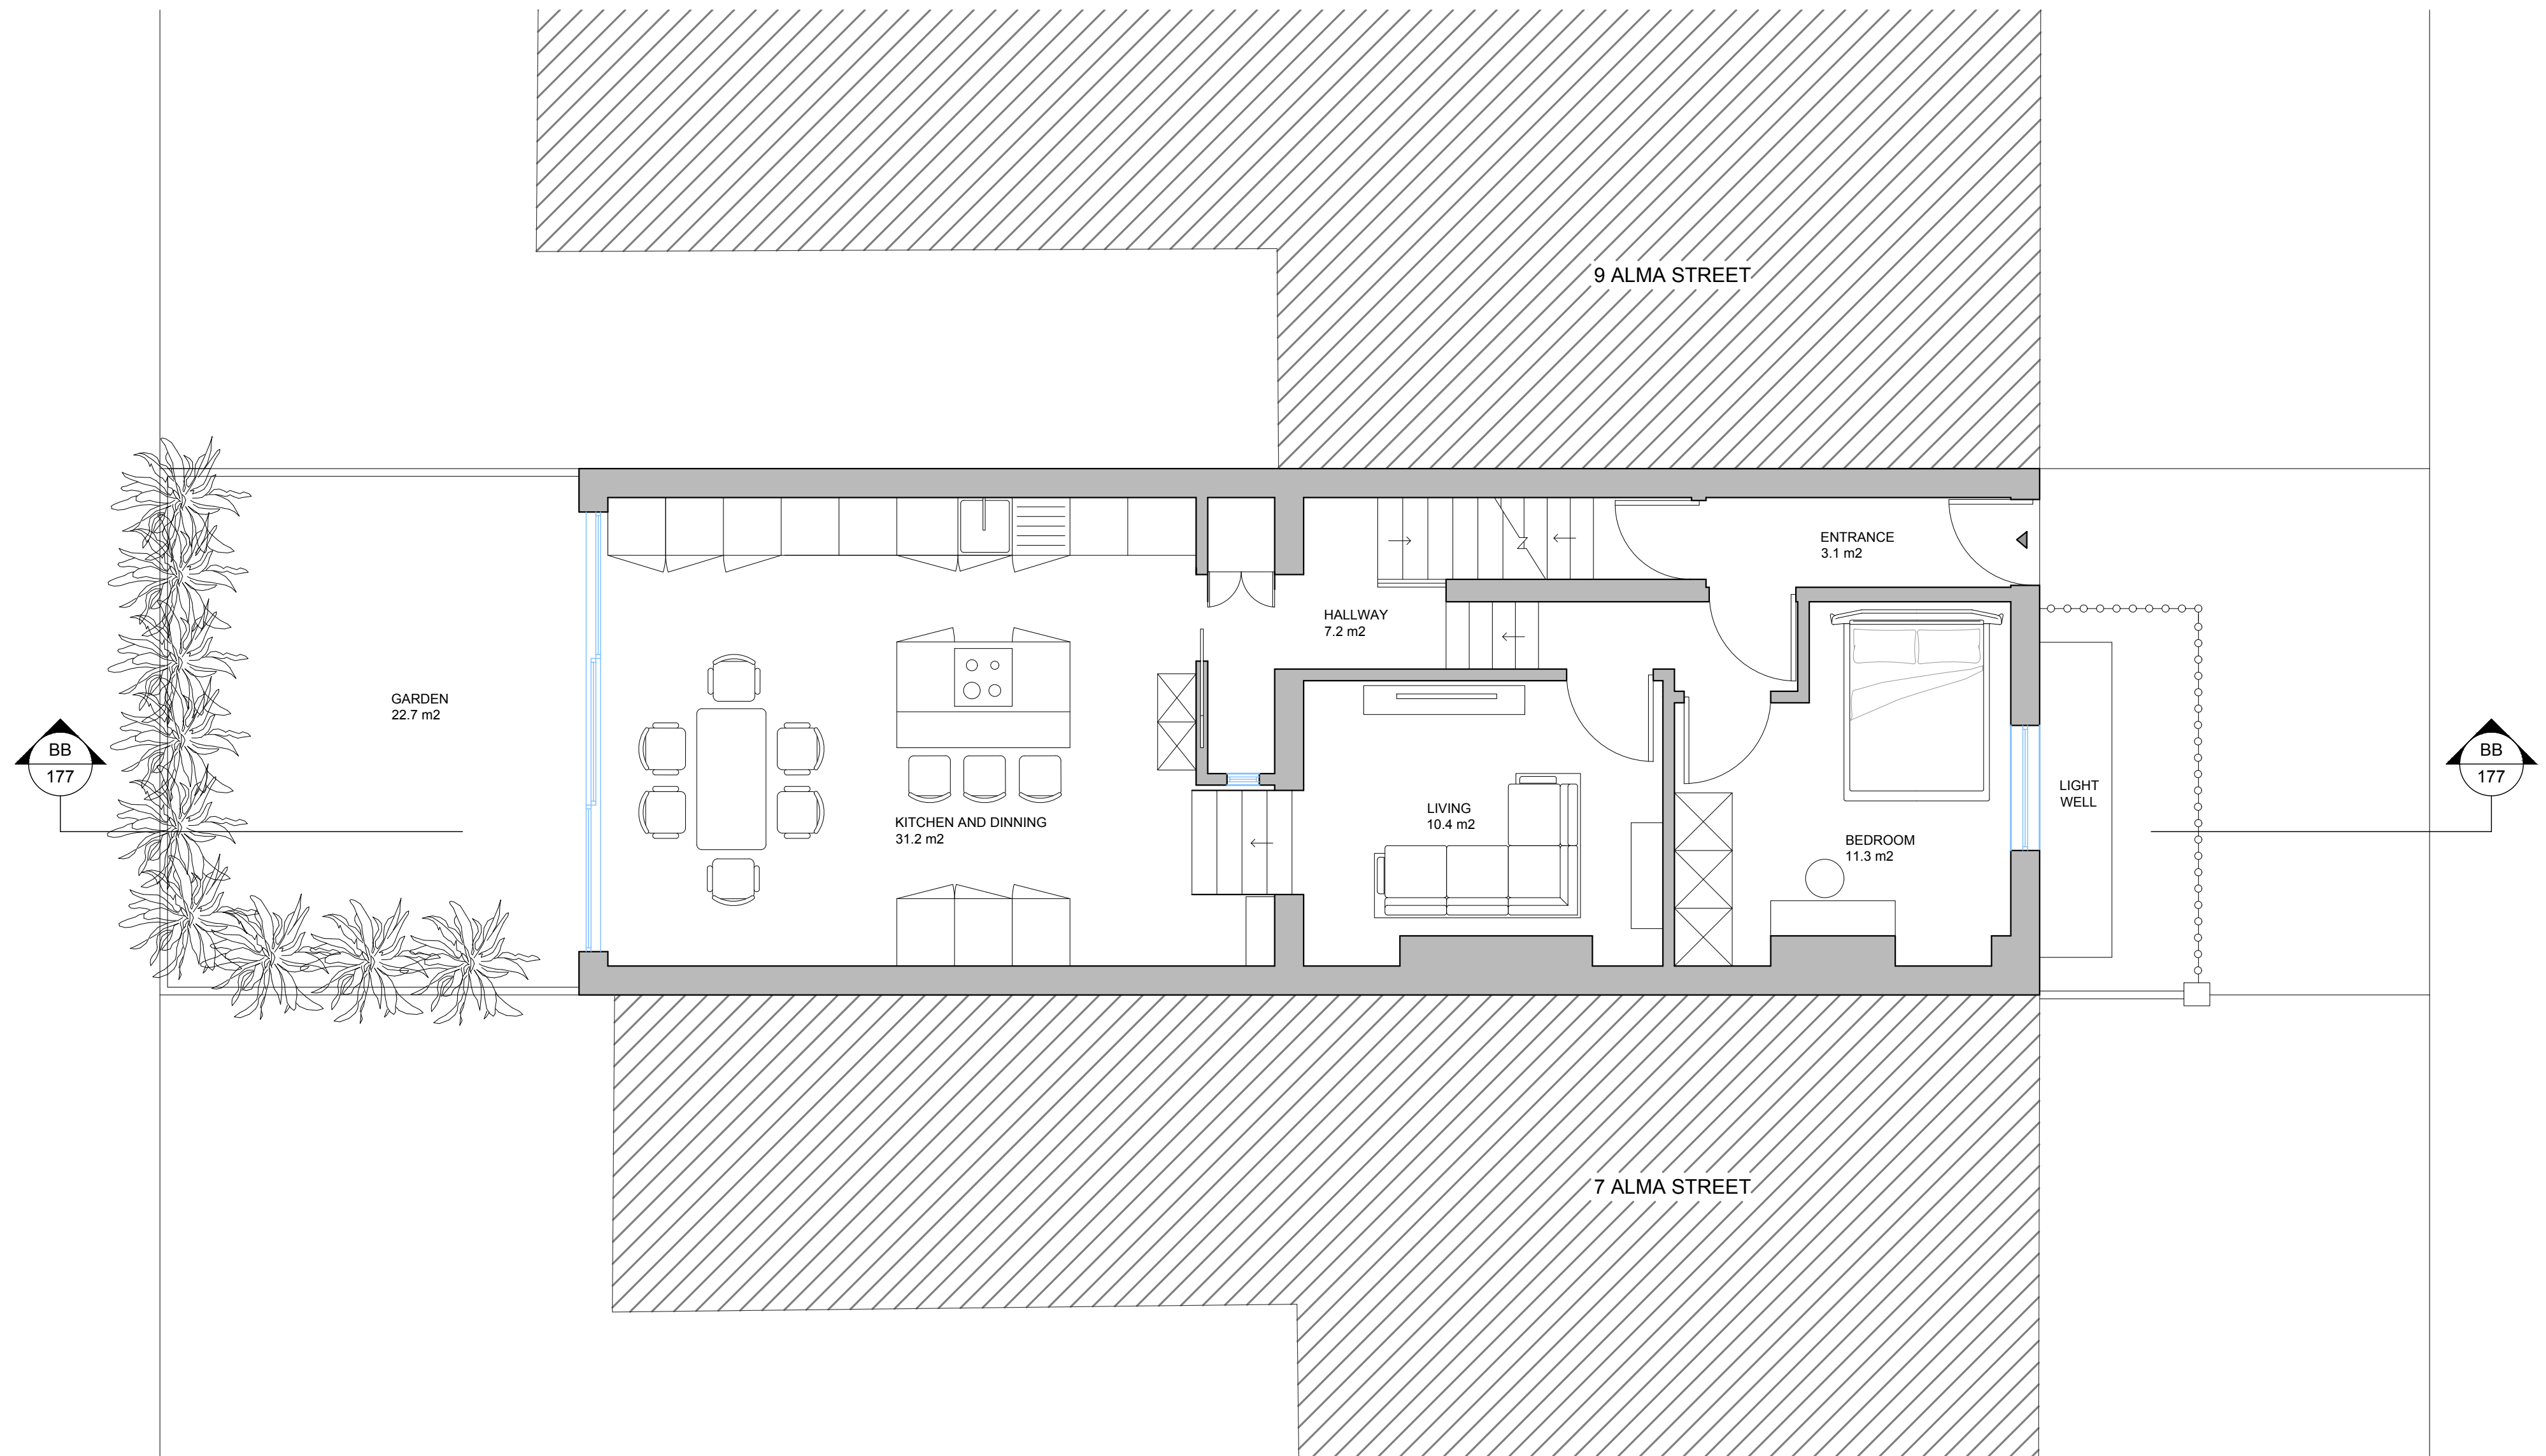

11 Proposed ground floor plan
Scale 1:50




Description	Date	Rev.
Proposed ground floor plan	26/04/23	R1
	11/07/23	R2
	Sheet Size	Purpose
	A2	
Scale	as indicated	

Project 8 Alma Street NW5 3DJ							
Project No. 176	Project	Orig.	Zone	Level	Type	Number	Rev
	AS	GL	-	GF	PLAN	11	R2




t: 0207 736 2006
m: 0785 253 6475
e: info@greenlifecontractors.co.uk
w: www.greenlifecontractors.co.uk
a: Studio 1, 88 Peterborough Road, Fulham, SW6 3HH

PLANNING

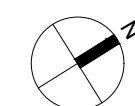

Notes

NOT FOR CONSTRUCTION :
THESE DRAWINGS ARE FOR PLANNING PURPOSES
ONLY AND SHOULD NOT BE USED FOR DETAILED
BUILDING METHODS.

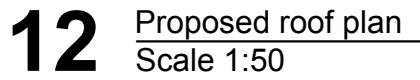

Project
8 Alma Street
NW5 3DJ

Project	Orig.	Zone	Level	Type	Number	Rev
AS	GL	-	-	PLAN	12	R2



Legend



**NOT FOR CONSTRUCTION :
THESE DRAWINGS ARE FOR PLANNING PURPOSES
ONLY AND SHOULD NOT BE USED FOR DETAILED
BUILDING METHODS.**



13 Proposed rear elevation
Scale 1:50

Description	Date	Rev.
Proposed rear elevation	25/04/23	R1
	11/07/23	R2
	Sheet Size	Purpose
	A2	
Scale	as indicated	

Project
8 Alma Street
NW5 3DJ


Project No. 176	Project	Orig.	Zone	Level	Type	Number	Rev
	AS	GL	-	-	ELEV.	13	R2



t: 0207 736 2006
m: 0785 253 6475
e: info@greenlifecontractors.co.uk
w: www.greenlifecontractors.co.uk
a: Studio 1, 88 Peterborough Road, Fulham, SW6 3HH


PLANNING

Legend

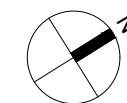

Notes

NOT FOR CONSTRUCTION :
THESE DRAWINGS ARE FOR PLANNING PURPOSES
ONLY AND SHOULD NOT BE USED FOR DETAILED
BUILDING METHODS.

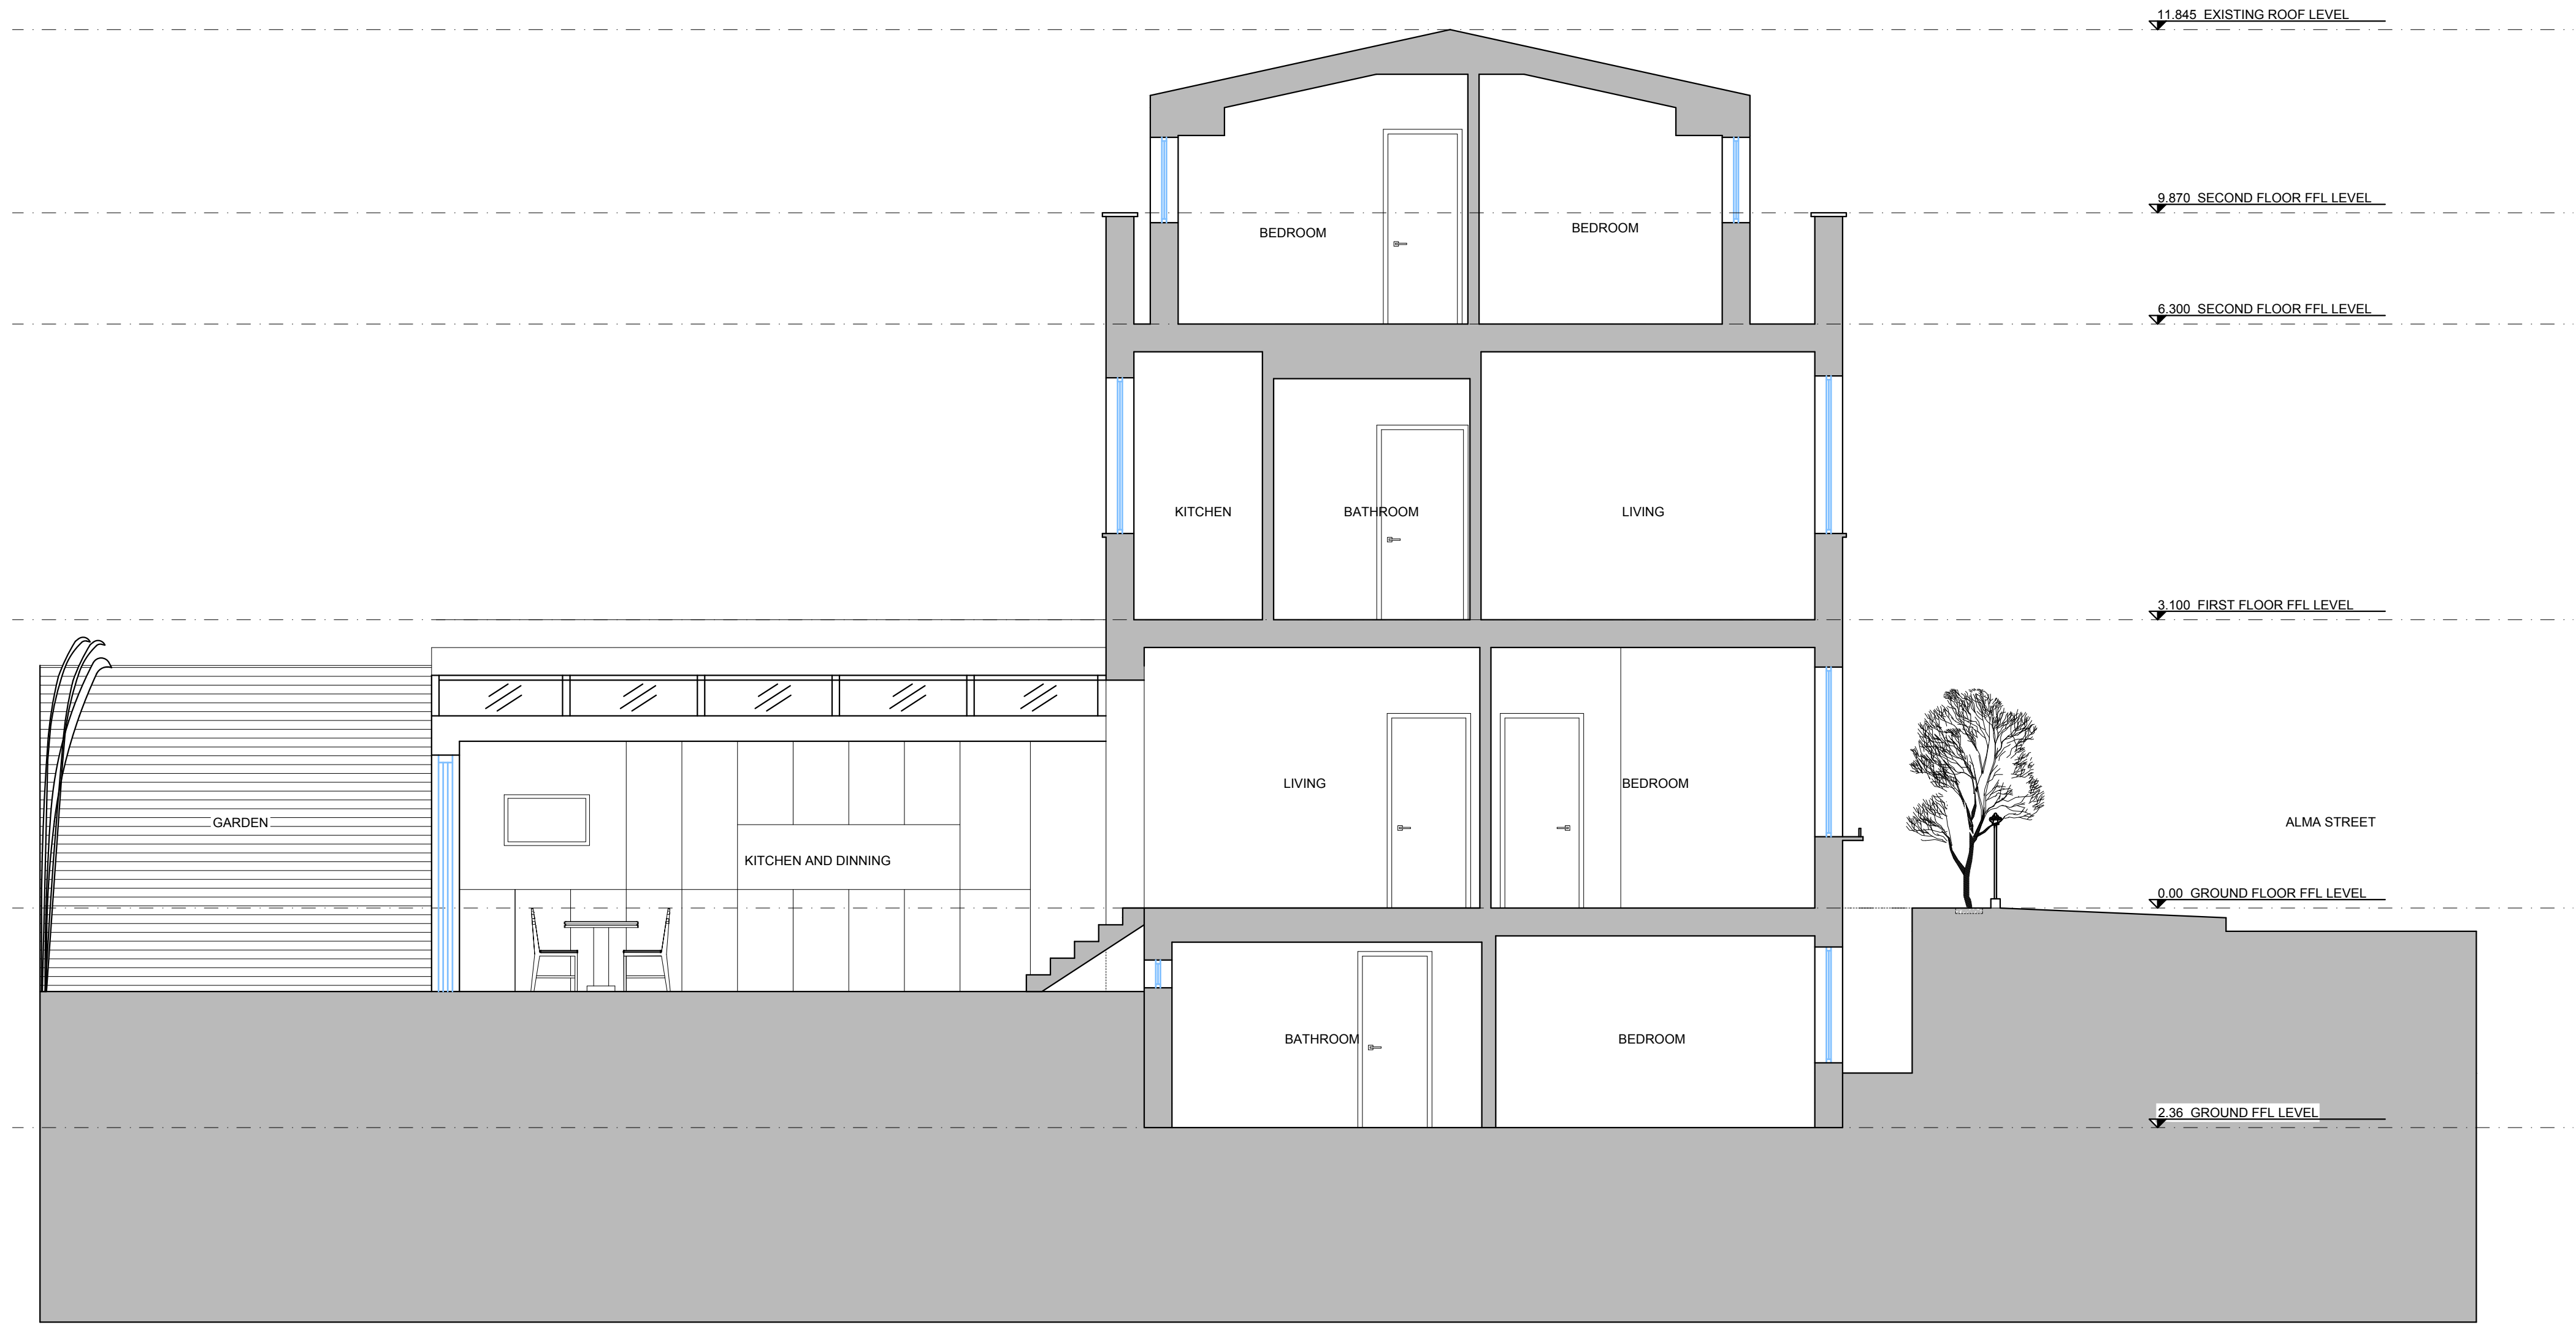

14 Proposed section BB - 176
Scale 1:50



Description	Date	Rev.
Proposed section BB - 177	25/04/23	R1
	11/07/23	R2
Sheet Size	Purpose	
A2		
Scale		

Project
8 Alma Street
NW5 3DJ

Project No.
176


Project	Orig.	Zone	Level	Type	Number	Rev
AS	GL	-	-	SEC	14	R2



t: 0207 736 2006
m: 0785 253 6475
e: info@greenlifecontractors.co.uk
w: www.greenlifecontractors.co.uk
a: Studio 1, 88 Peterborough Road, Fulham, SW6 3HH

PLANNING

Legend

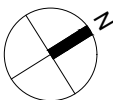

Notes

NOT FOR CONSTRUCTION :
THESE DRAWINGS ARE FOR PLANNING PURPOSES
ONLY AND SHOULD NOT BE USED FOR DETAILED
BUILDING METHODS.