


PREVIOUS

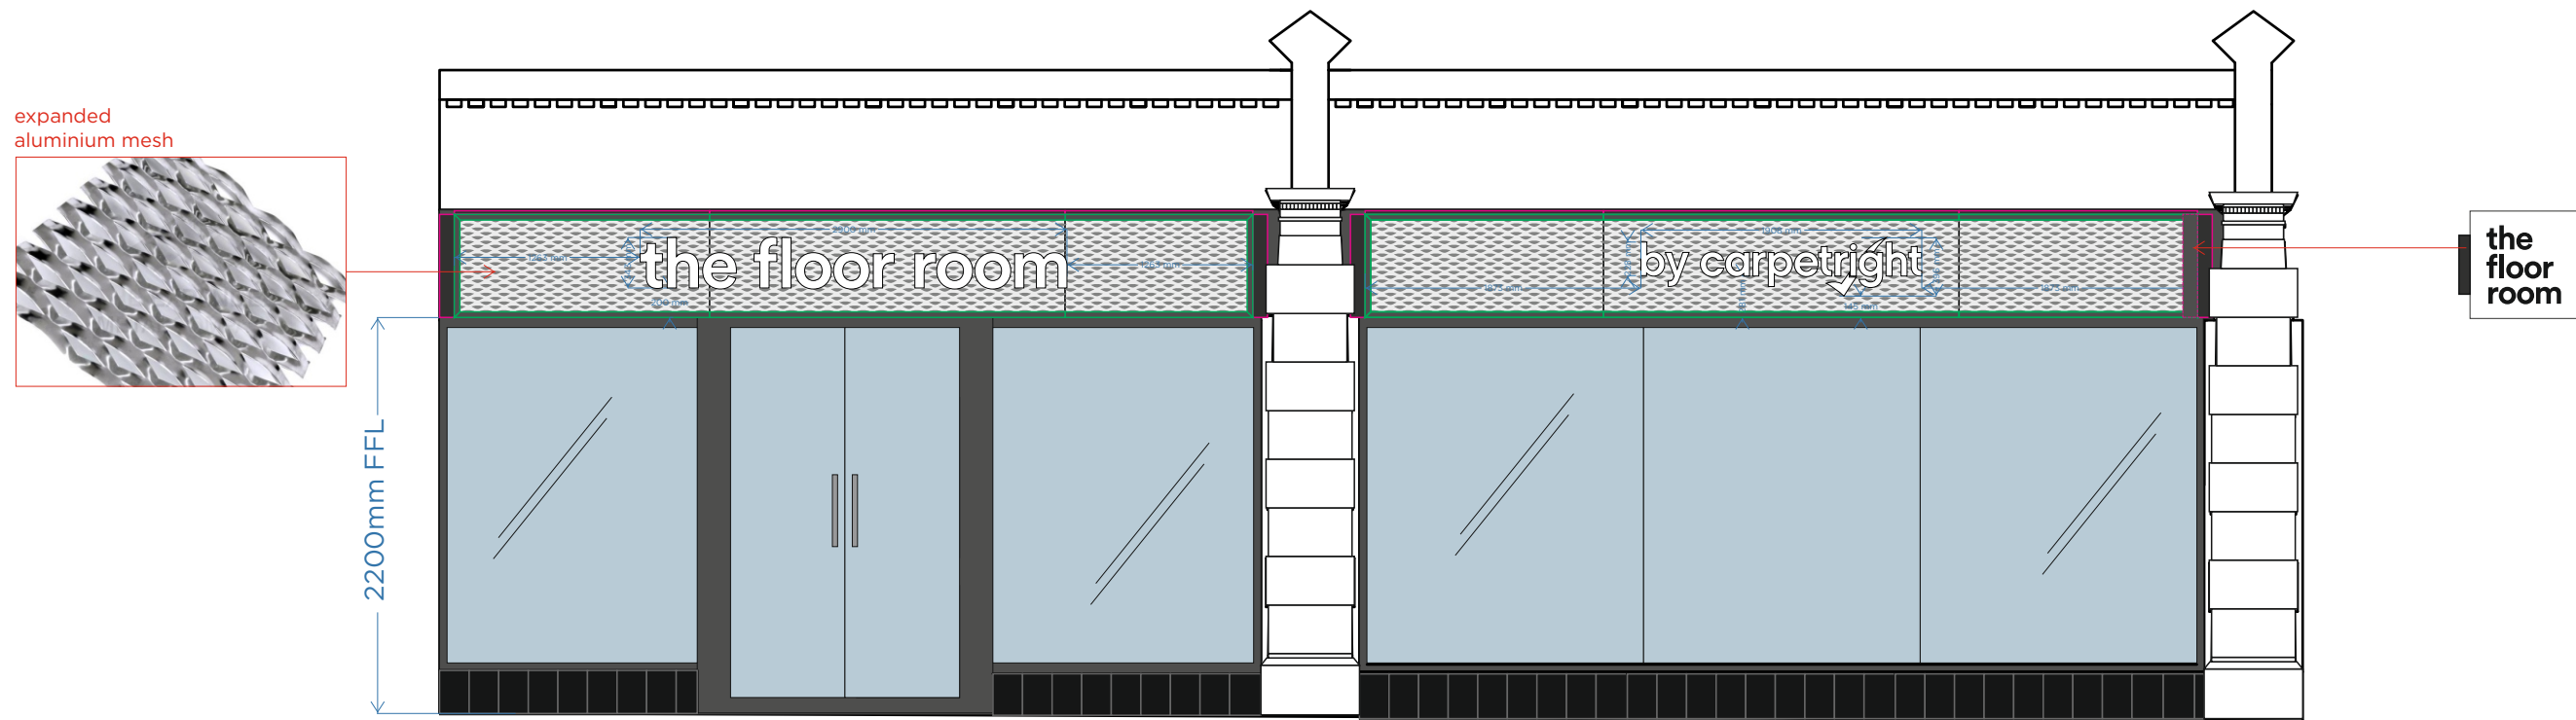

scale 1:50 @ A3





FILE EXT.	Z:\A-Z Projects\Carpet Right PLC\Carpet Right\	DWG No.	CARP1527(TOTTENHAM COURT RD) REV 07
CLIENT	CARPETRIGHT	DATE	02-02-20
ADDRESS	TOTTENHAM COURT ROAD	JOB No.	TBC
DRAWN BY	.JKING	APPROVED	N.A.

REVISIONS:	REV_00
This drawing is confidential and any form of reproduction, modification, distribution or other unauthorised use is strictly prohibited without written consent	

SCALE 1:50 @ A3

Greens 'the signmakers'
 Brighton Street, Kingston upon Hull
 East Yorkshire HU3 4UW
 Tel: 01482 327371 Fax: 01482 228050
 email: info@greens-signmakers.co.uk
 web: www.greens-signmakers.co.uk

PROPOSED

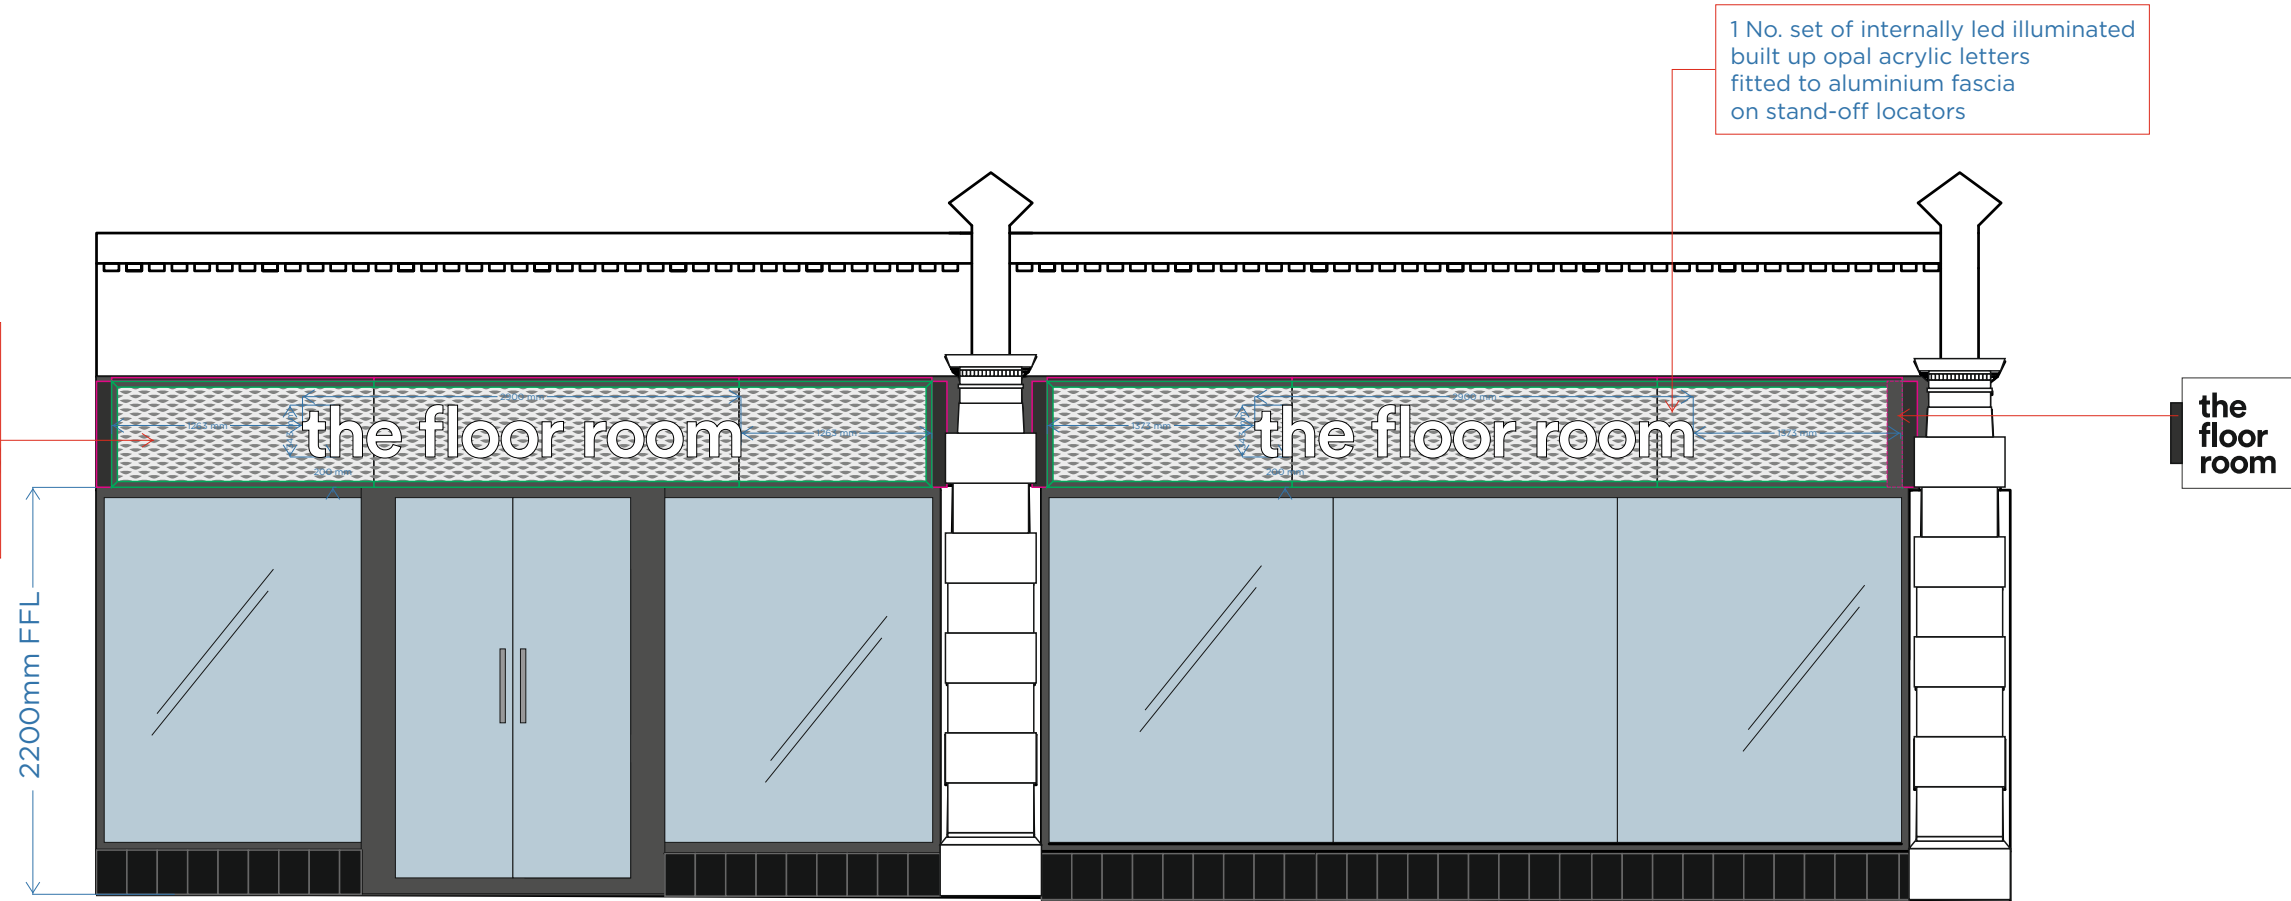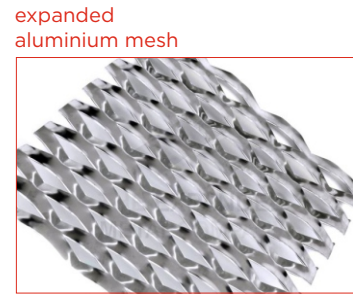

scale 1:50 @ A3




FILE EXT.	Z:\A-Z Projects\Carpet Right PLC\Carpet Right\	DWG No.	CARP1527(TOTTENHAM COURT RD) REV 07
CLIENT	CARPETRIGHT	DATE	02-02-20
ADDRESS	TOTTENHAM COURT ROAD	JOB No.	TBC
DRAWN BY	.JKING	APPROVED	N.A.

REVISIONS:	REV_00
This drawing is confidential and any form of reproduction, modification, distribution or other unauthorised use is strictly prohibited without written consent	

SCALE 1:50 @ A3

Greens 'the signmakers'
 Brighton Street, Kingston upon Hull
 East Yorkshire HU3 4UW
 Tel: 01482 327371 Fax: 01482 228050
 email: info@greens-signmakers.co.uk
 web: www.greens-signmakers.co.uk

Sign / letter construction

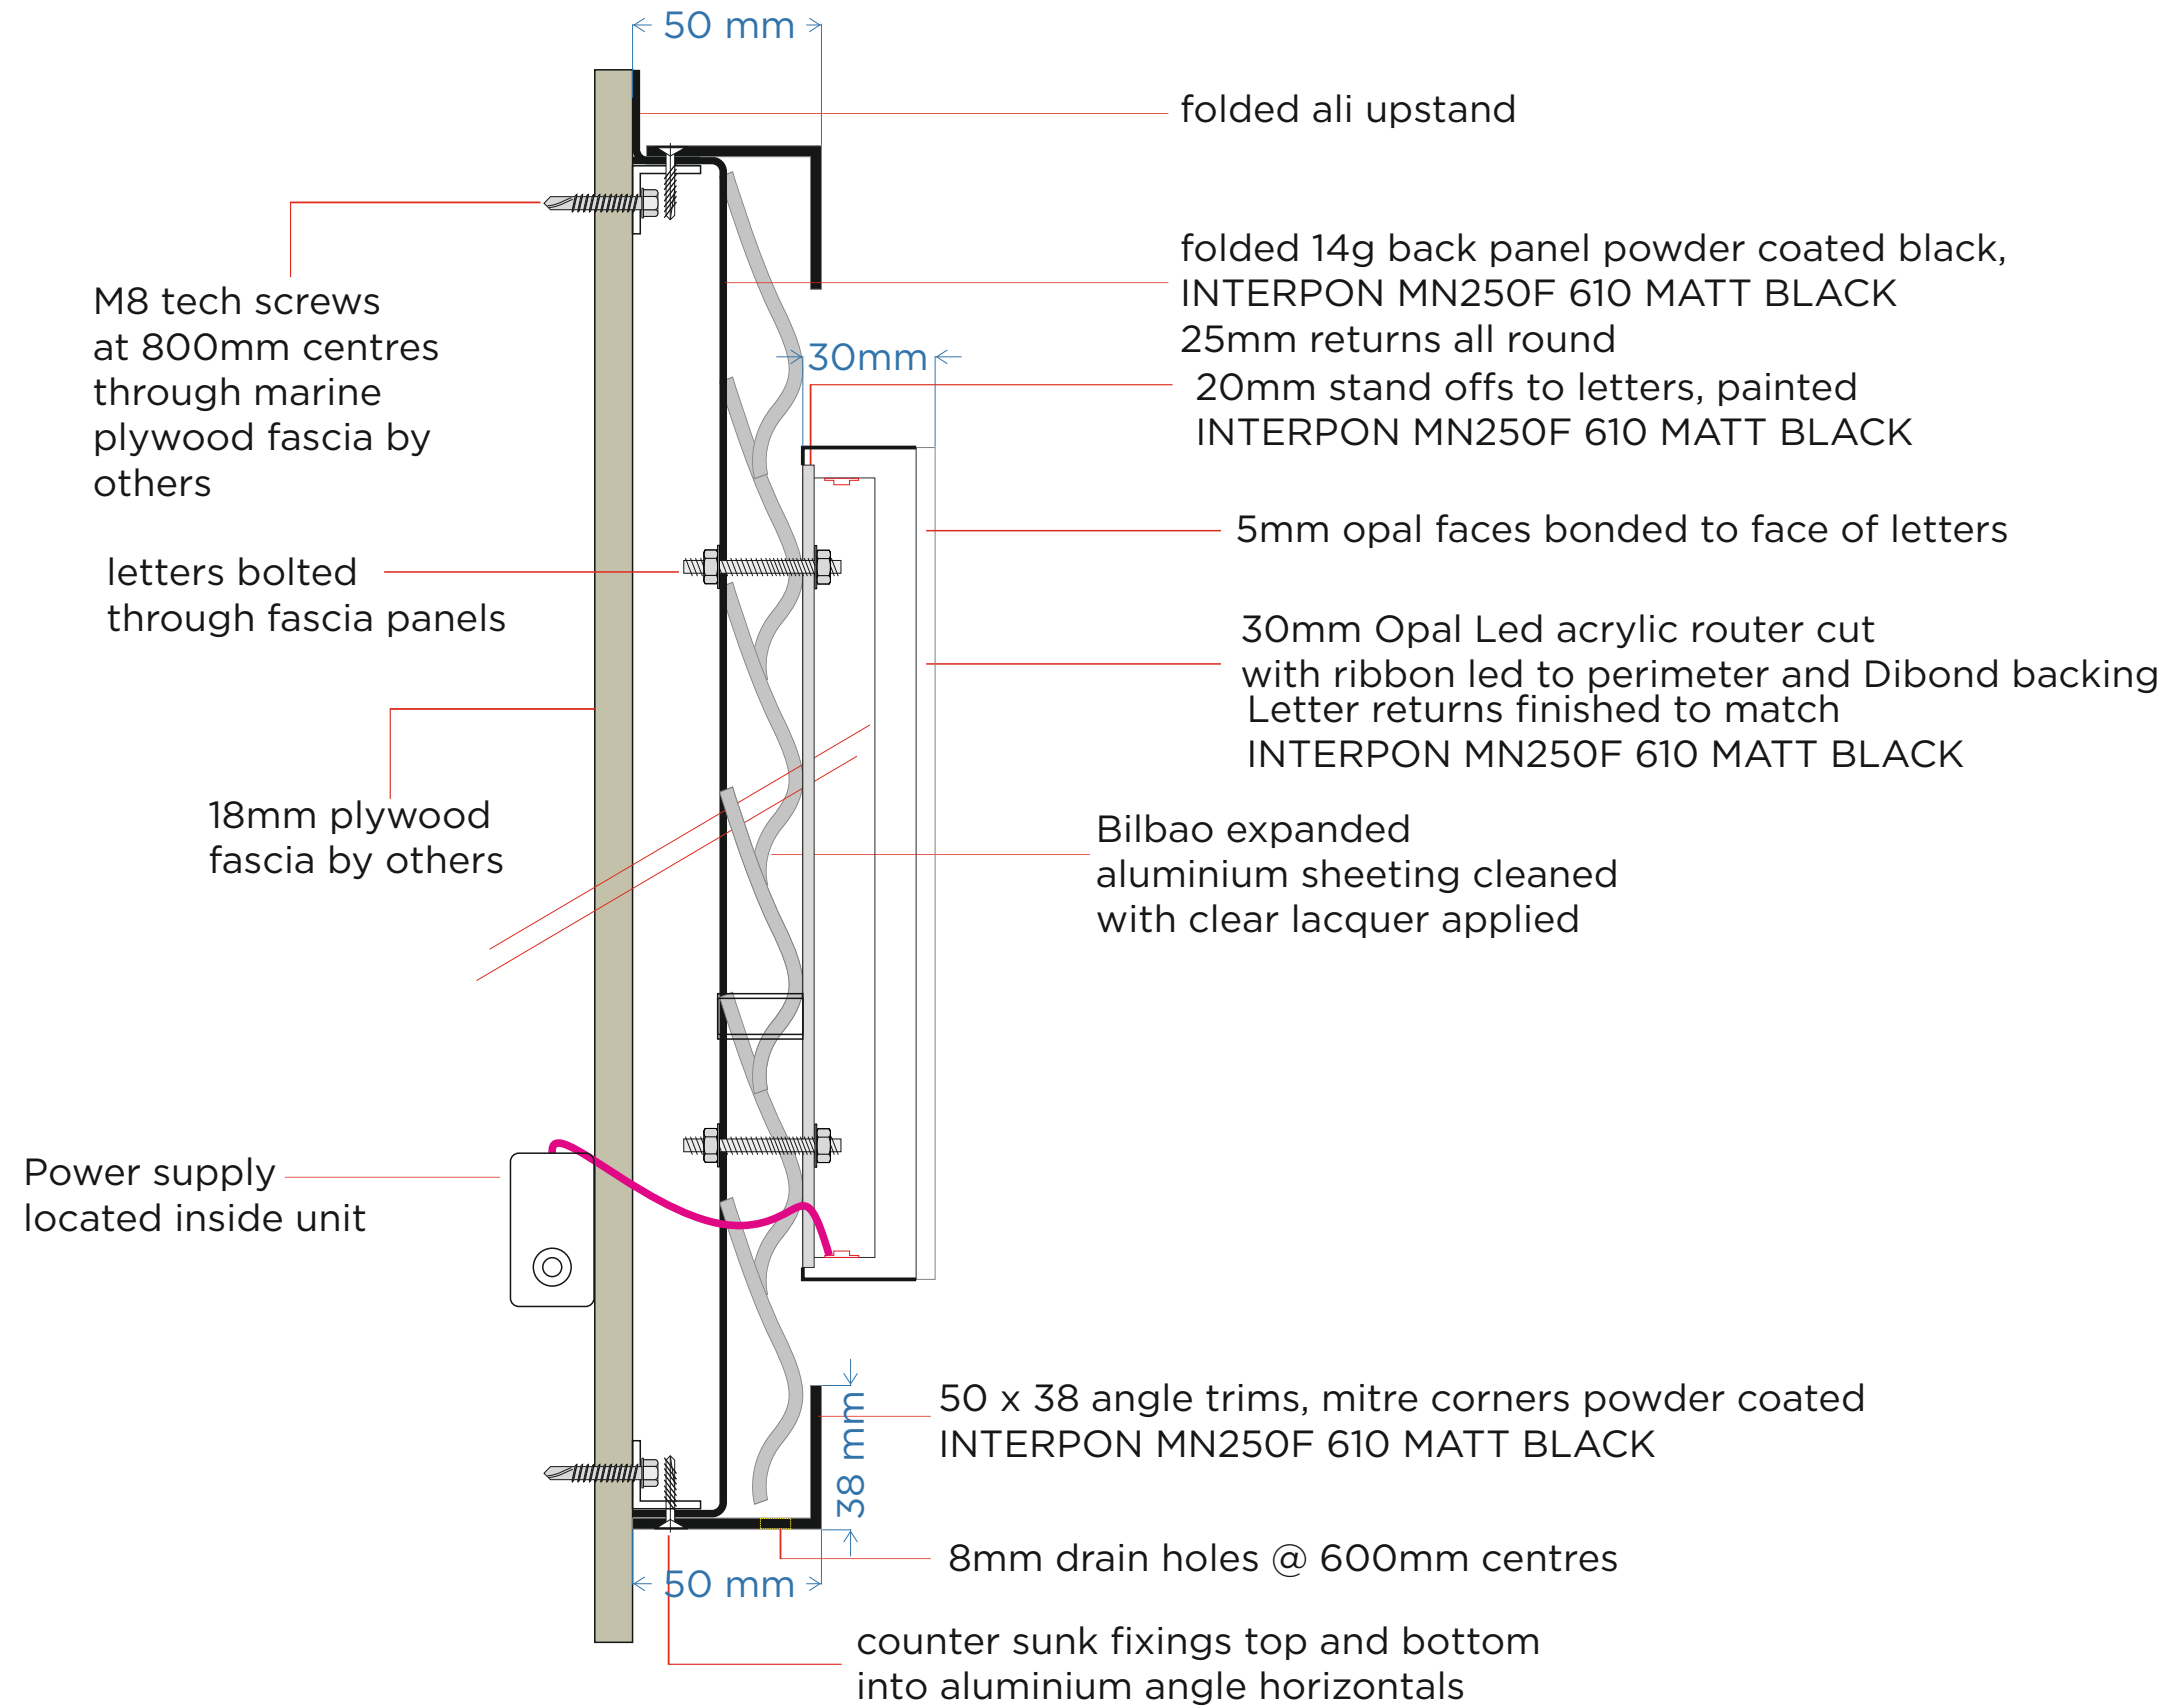

FILE EXT.	Z:\A-Z Projects\Carpet Right PLC\Carpet Right\
CLIENT	CARPETRIGHT
ADDRESS	TOTTENHAM COURT ROAD
DRAWN BY	J.KING


DWG No.	CARP1527(TOTTENHAM COURT RD) REV 07
DATE	02-02-20
JOB No.	TBC
APPROVED	N.A.

REVISIONS:	REV_00
This drawing is confidential and any form of reproduction, modification, distribution or other unauthorised use is strictly prohibited without written consent	

SCALE	
-------	--

Greens 'the signmakers'
 Brighton Street, Kingston upon Hull
 East Yorkshire HU3 4UW
 Tel: 01482 327371 Fax: 01482 228050
 email: info@greens-signmakers.co.uk
 web: www.greens-signmakers.co.uk

Double sided projection sign construction

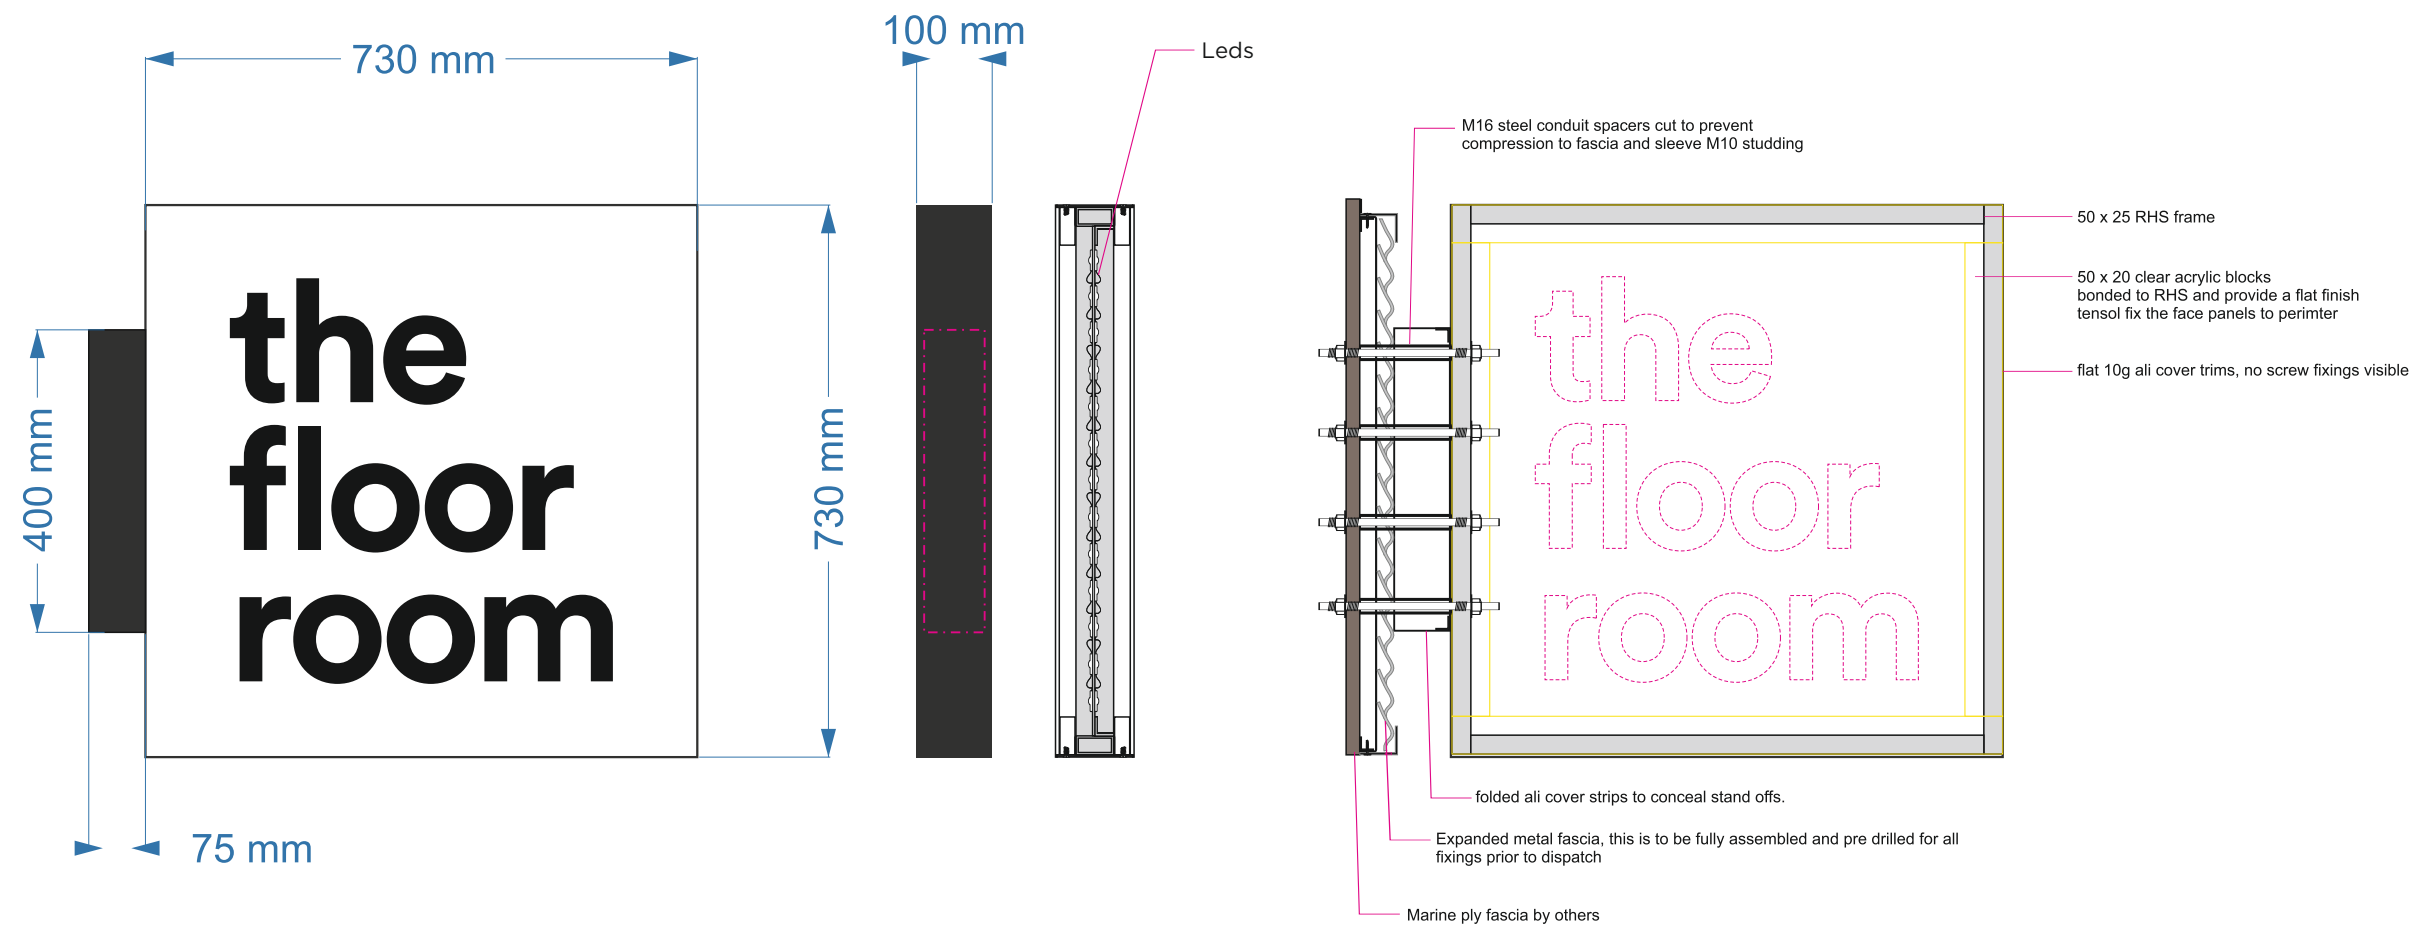

scale 1:10



FILE EXT.	Z:\A-Z Projects\Carpet Right PLC\Carpet Right\	DWG No.	CARP1527(TOTTENHAM COURT RD) REV 07
CLIENT	CARPETRIGHT	DATE	02-02-20
ADDRESS	TOTTENHAM COURT ROAD	JOB No.	TBC
DRAWN BY	.JKING	APPROVED	N.A.

REVISIONS:	SCALE
REV_00	
This drawing is confidential and any form of reproduction, modification, distribution or other unauthorised use is strictly prohibited without written consent	

Greens 'the signmakers'
 Brighton Street, Kingston upon Hull
 East Yorkshire HU3 4UW
 Tel: 01482 327371 Fax: 01482 228050
 email: info@greens-signmakers.co.uk
 web: www.greens-signmakers.co.uk