


Gas Holder Triplets 0 5 ID_02B 01 -0 ID 05 04 0 ID_02A 01 -0 DIR_01A 01 -----ID_02B 05 0 0 ID_02B 04 DIR_03A 01 DIR_03B **01** — NUT Jun Signage mounted to side of bridge ATTIT

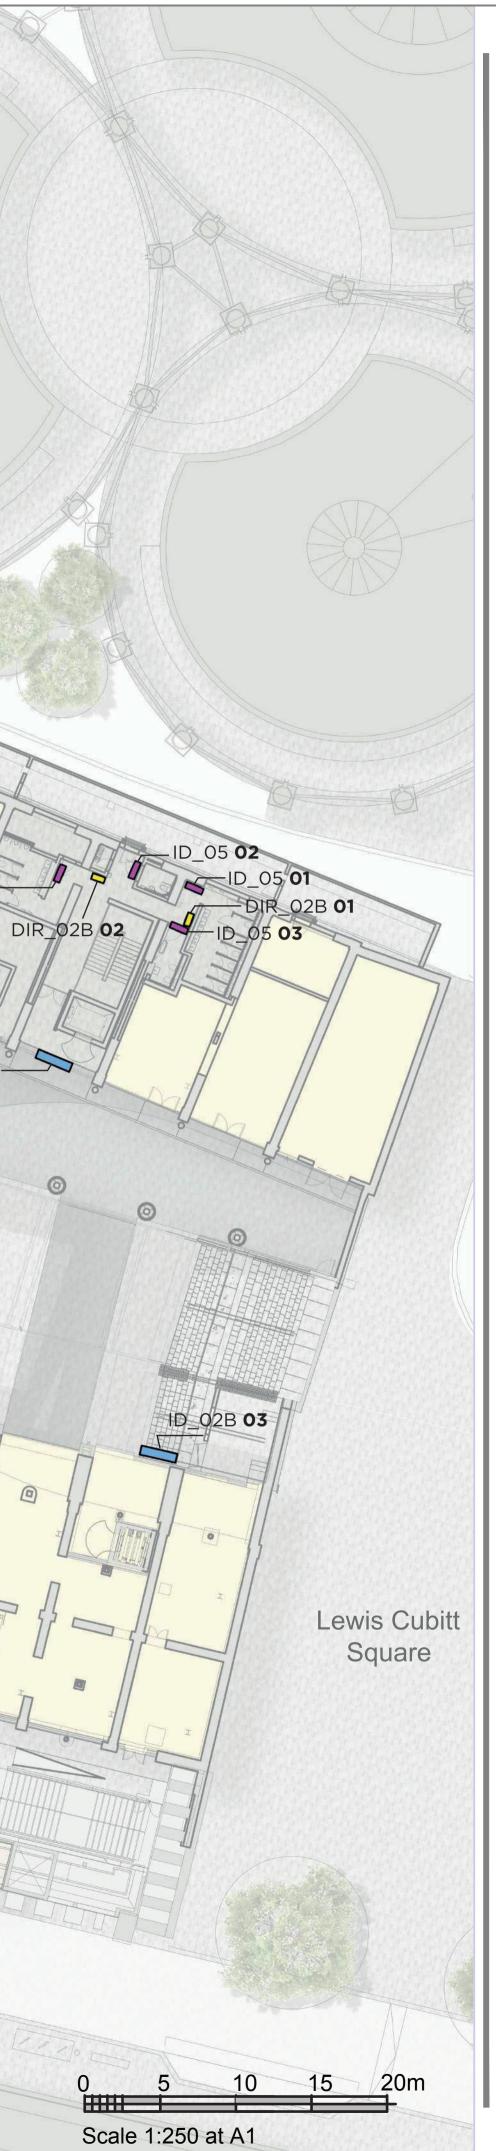

PORTLAND.

150 Holborn London EC1N 2NS T : +442070178780 www.portland-design.com

COAL DROPS YARD KING'S CROSS

General Notes

- Drawing indicates design intent only.
 The contractor is responsible for taking and scheduling all dimensions on site.
 Do not scale from drawings.
 Report all discrepencies to the architect before
- proceeding. 5. Signs are not to scale

I C y

ID_02 (Identification signage) ID_03 (identification signage) ID_05 (Identification signage) DIR_01/DIR_02A (Direction signage) DIR_03 (Direction signage)

	Revisions
DIR_02 (Direction signage)	

NO.	ISSUE	DATE	
Date		15/05/2023	
Job Number		334593	
Scale		1:250 @ A1	
Drawn		IM	
Checked		SM	
Approved		-	

Title

Wayfinding sign location plan

Yard Level 1:250 @ A1

Sheet CDY-014-W-1-A250-YardLevel

DESIGN INTENT – PROPOSED Copyright © 2023 Portland Design Associates Limited All rights reserved