




LEGEND	
TYPE	DESCRIPTION
• UL1	Ground recessed RGBW uplighter RGBW/19.8W/m/IP67

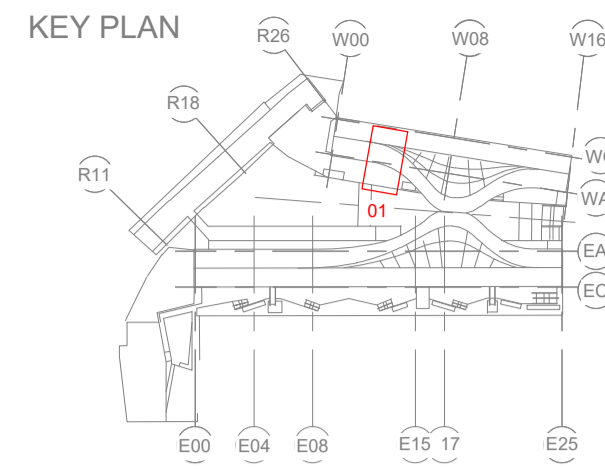

UL1 - Ground recessed RGBW uplighter both sides of the arched doorways.  
UL1 in all entrances in both East and West wings to be located on same control channel

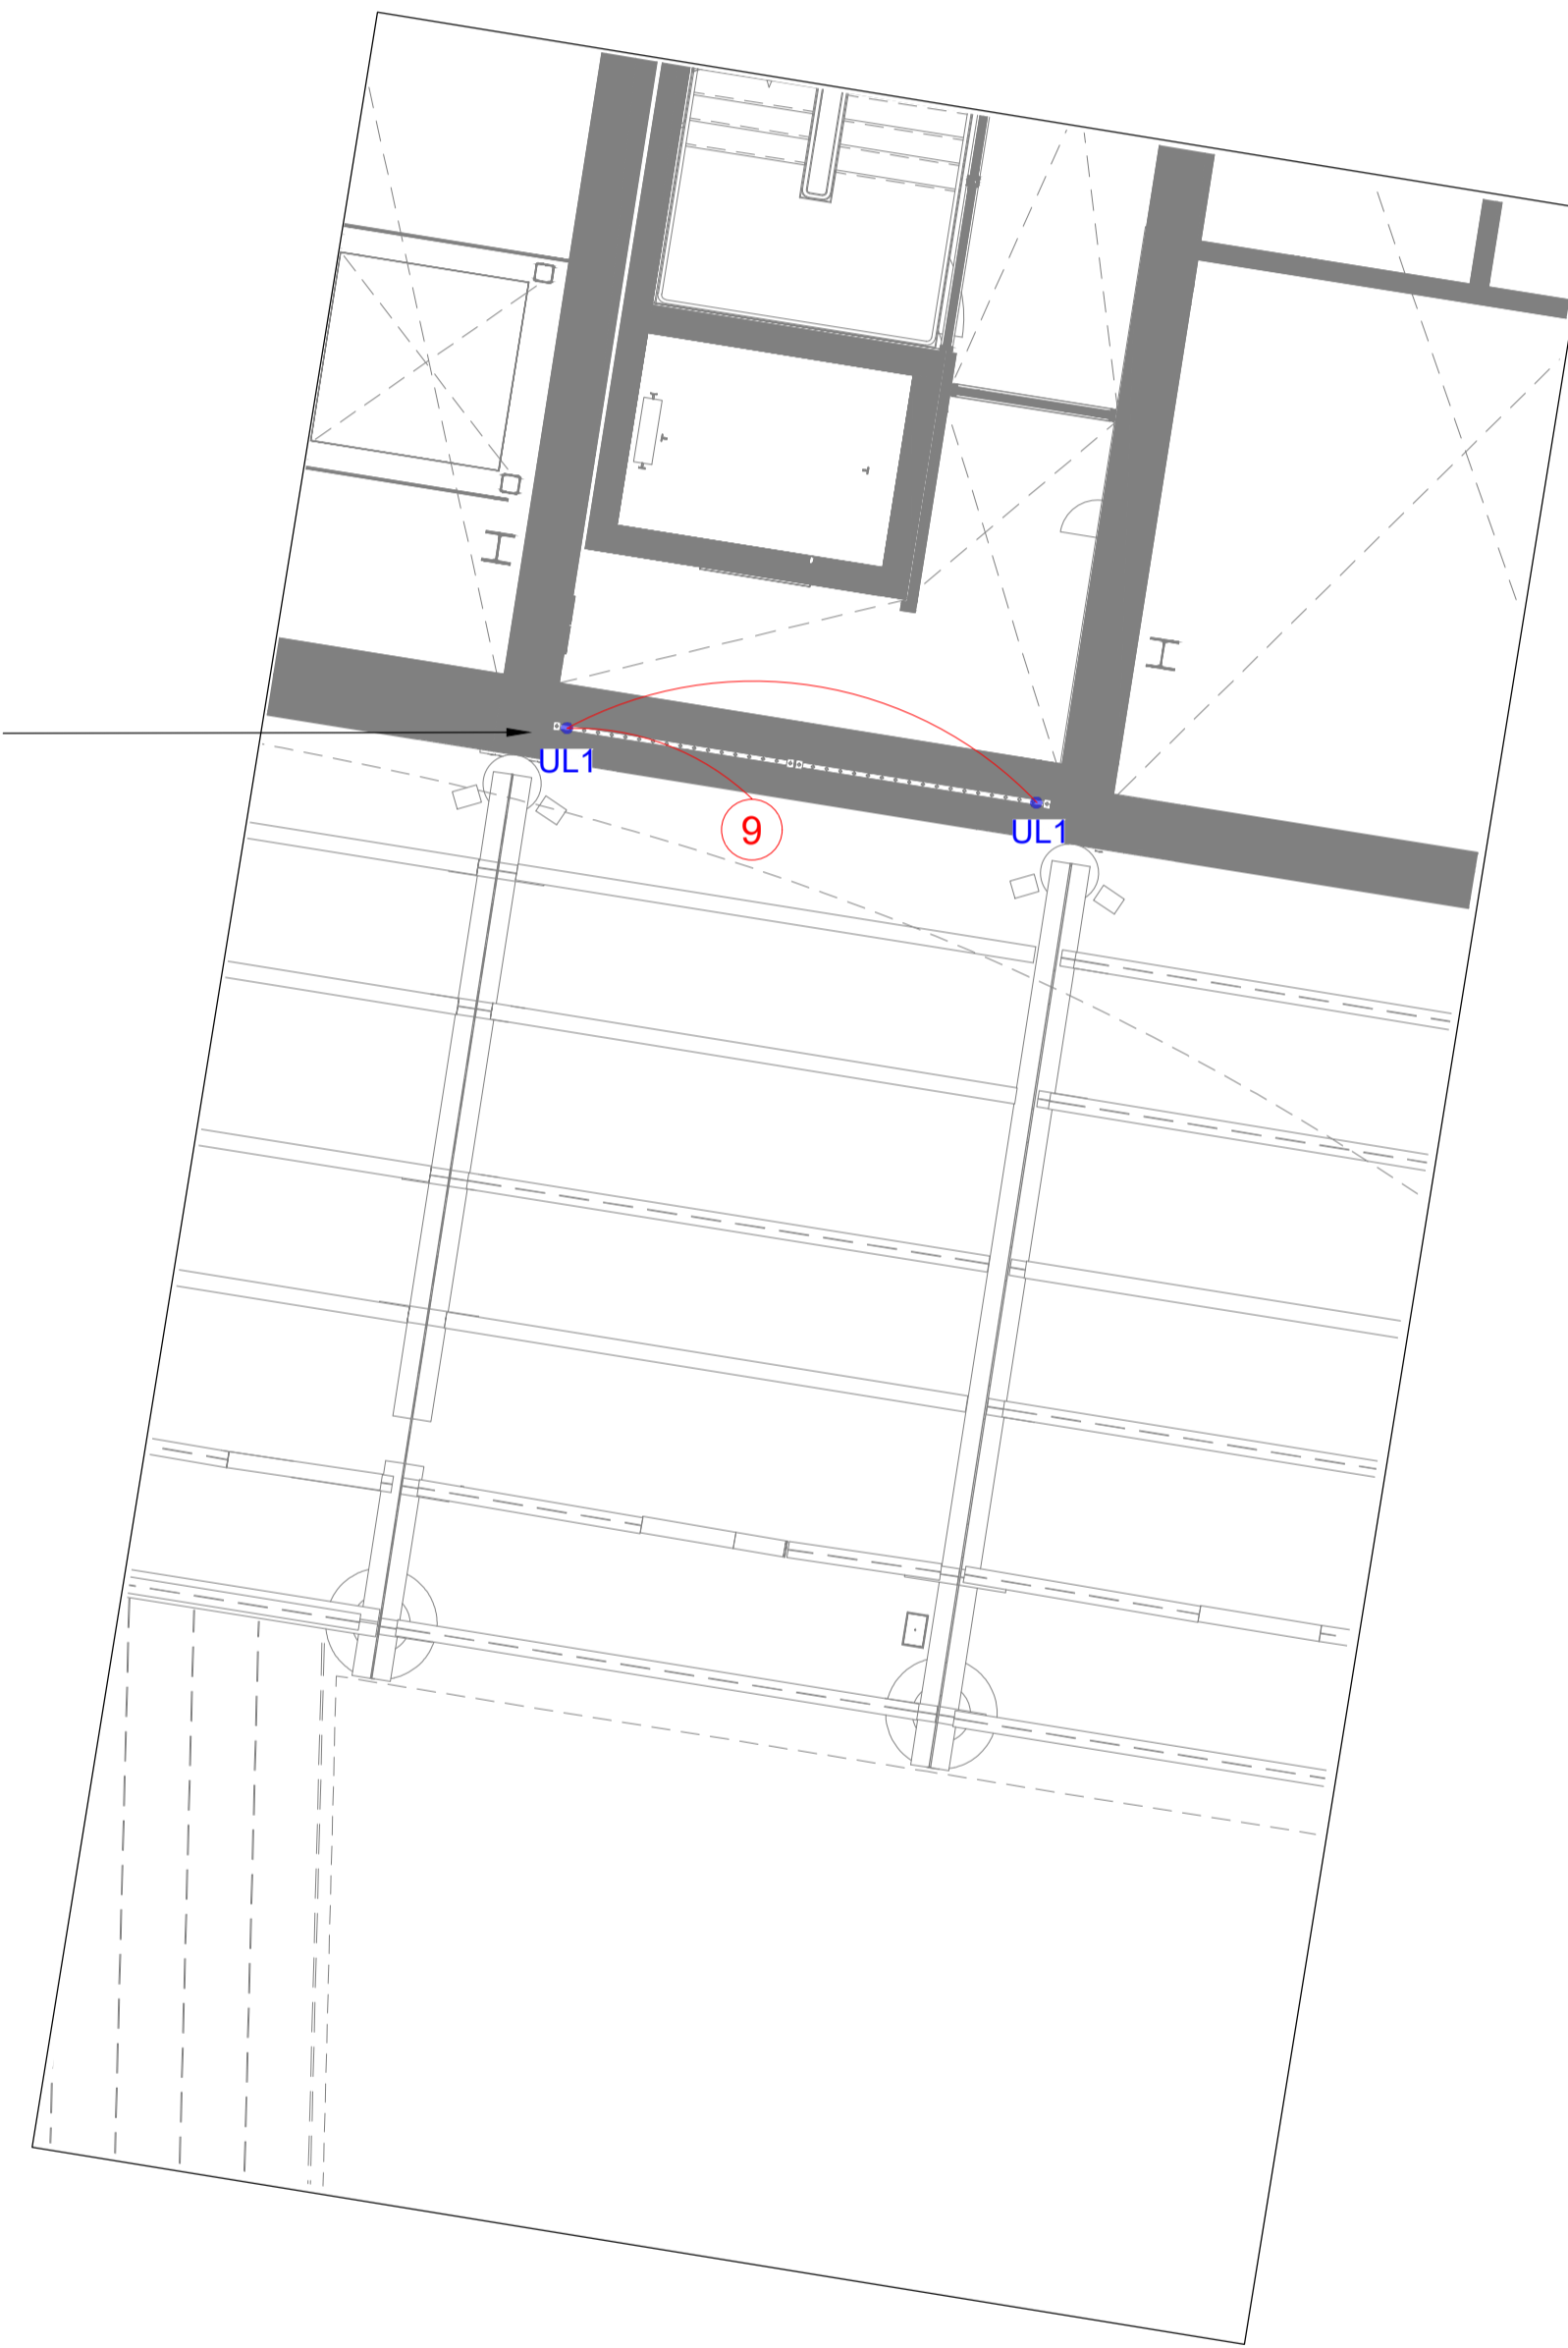

**WEST WING ENTRANCE - 01**  
Scale 1:50@ A1

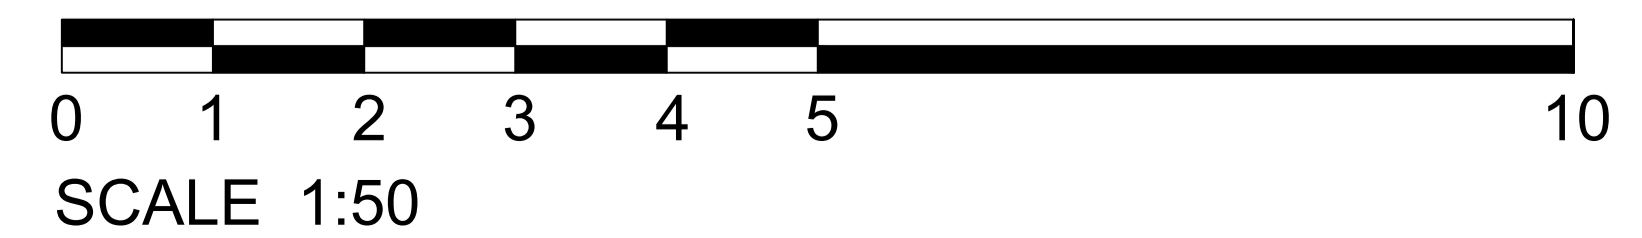

24.03.2023 - For Planning

Date	Rev	Description


**Notes**

**Important Note**

Where Dimensions are not given, drawings must not be scaled.

For complete luminaire breakdown refer to schedules

In the event of conflict between this drawing and lead consultants drawing the matter must be referred prior to proceeding

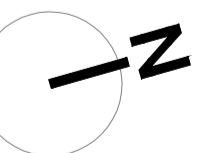

CLIENT	Argent	PROJECT NO	0203
PROJECT	CDY - Gateways	DATE	18/01/2023
STATUS	FOR PLANNING	TITLE	West Wing Entrance 01 - Lighting Control Channels
SCALE	Scale 1:50@A1 Scale 1:100@A3	DRAWING NO	0203-806
REVISION	-		