
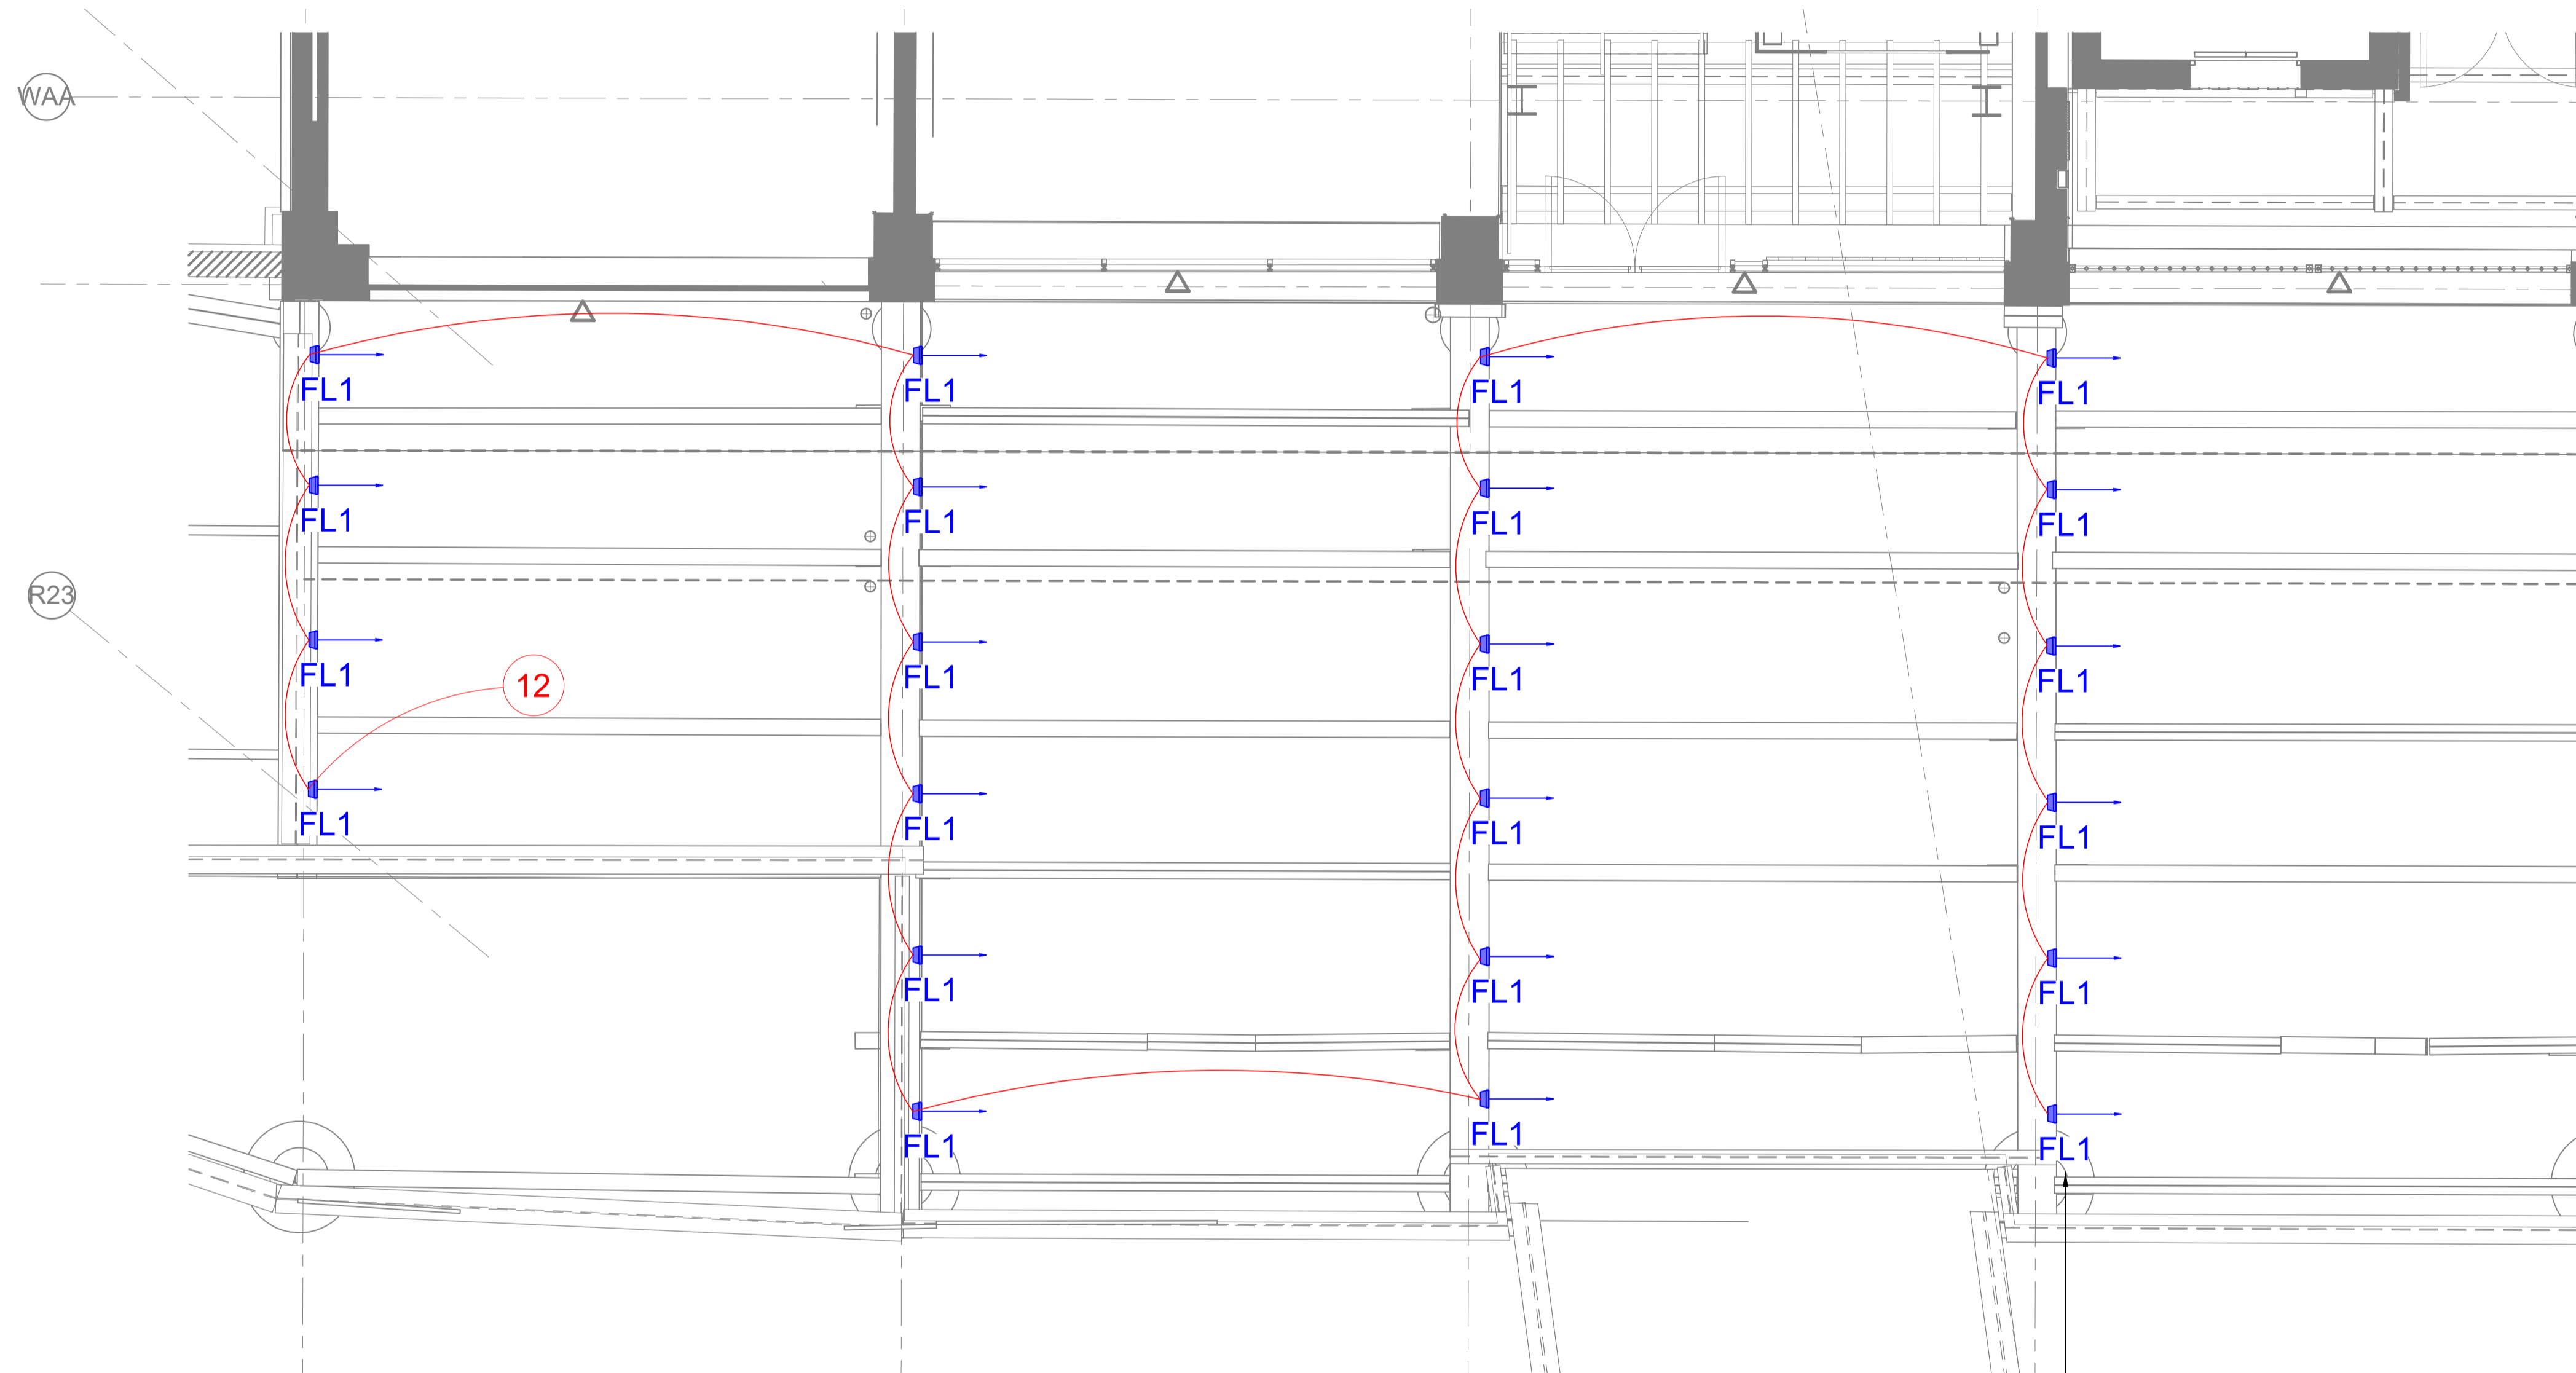



LEGEND	
TYPE	DESCRIPTION
FL1	RGBW floodlight Elliptical beam/38W/IP67

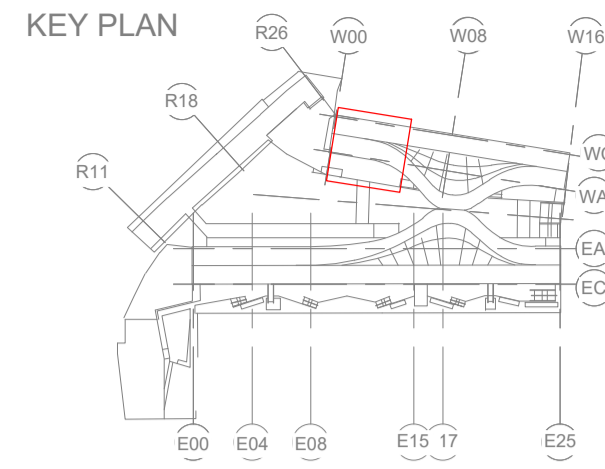

CONTINUATION ON DRAWING 0203-802

**GF VIADUCT LEVEL - 03**  
Scale 1:50@ A1

FL1- RGBW flood light to  
light underside of the bridge

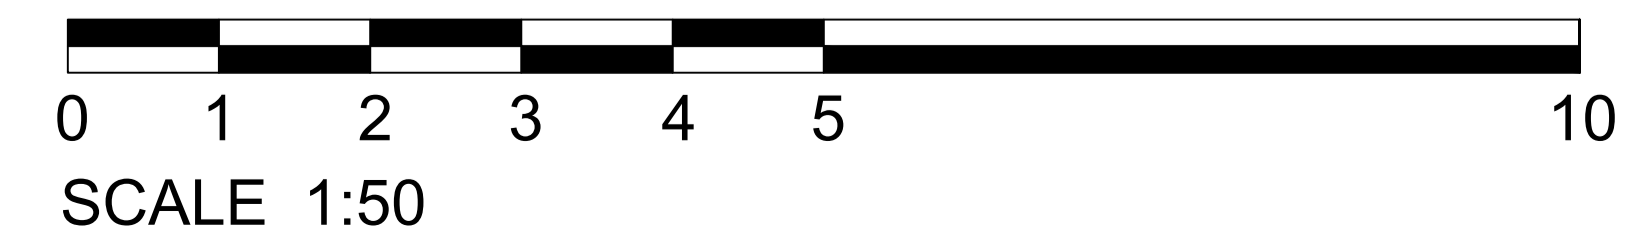

24.03.2023	-	For Planning
Date	Rev	Description


**Notes**

**Important Note**

Where Dimensions are not given, drawings must not be scaled.

For complete luminaire breakdown refer to schedules

In the event of conflict between this drawing and lead consultants drawing the matter must be referred prior to proceeding

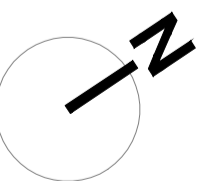

CLIENT	Argent
PROJECT	CDY - Gateways
PROJECT NO.	0203
STATUS	FOR PLANNING
SCALE	Scale 1:50@A1
DATE	18/01/2023
	Scale 1:100@A3
TITLE	GF Viaduct Level - 03 - Lighting Control Channels
DRAWING NO.	0203-804
REVISION	-