


LEGEND	
TYPE	DESCRIPTION
FL1	RGBW floodlight Elliptical beam/38W/IP67

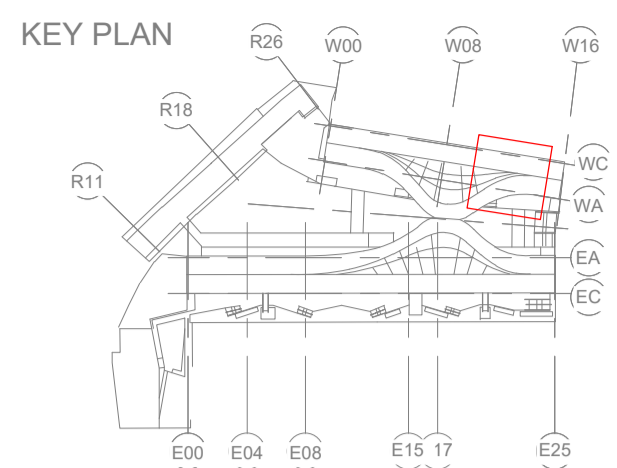

24.03.2023 - For Planning

Date	Rev	Description

Notes


\* To be offset by 120mm to South below slab to avoid clash with column. To be confirmed by site prior to pouring slab.  
\* To be offset by circa to North below slab to clash with column. To be confirmed by site prior pouring slab.

Important Note


Where Dimensions are not given, drawings must not be scaled.

For complete luminaire breakdown refer to schedules


In the event of conflict between this drawing and lead consultants drawing the matter must be referred prior to proceeding

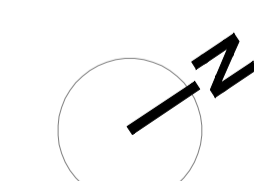

CLIENT	Argent
PROJECT	CDY - Gateways
PROJECT NO.	0203
STATUS	FOR PLANNING
SCALE	Scale 1:50@A1
DATE	18/01/2023
SCALE	Scale 1:100@A3
TITLE	GF Viaduct Level - 01 - Lighting Control Channels
DRAWING NO.	0203-802
REVISION	-

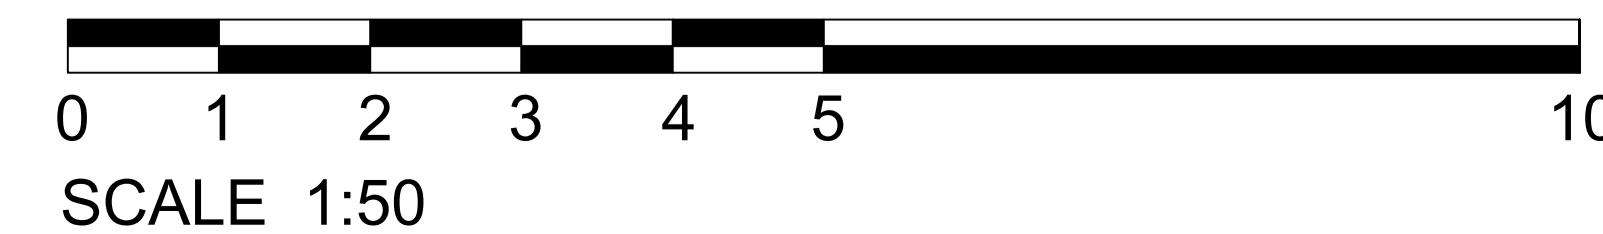

CONTINUATION ON DRAWING 0203-802

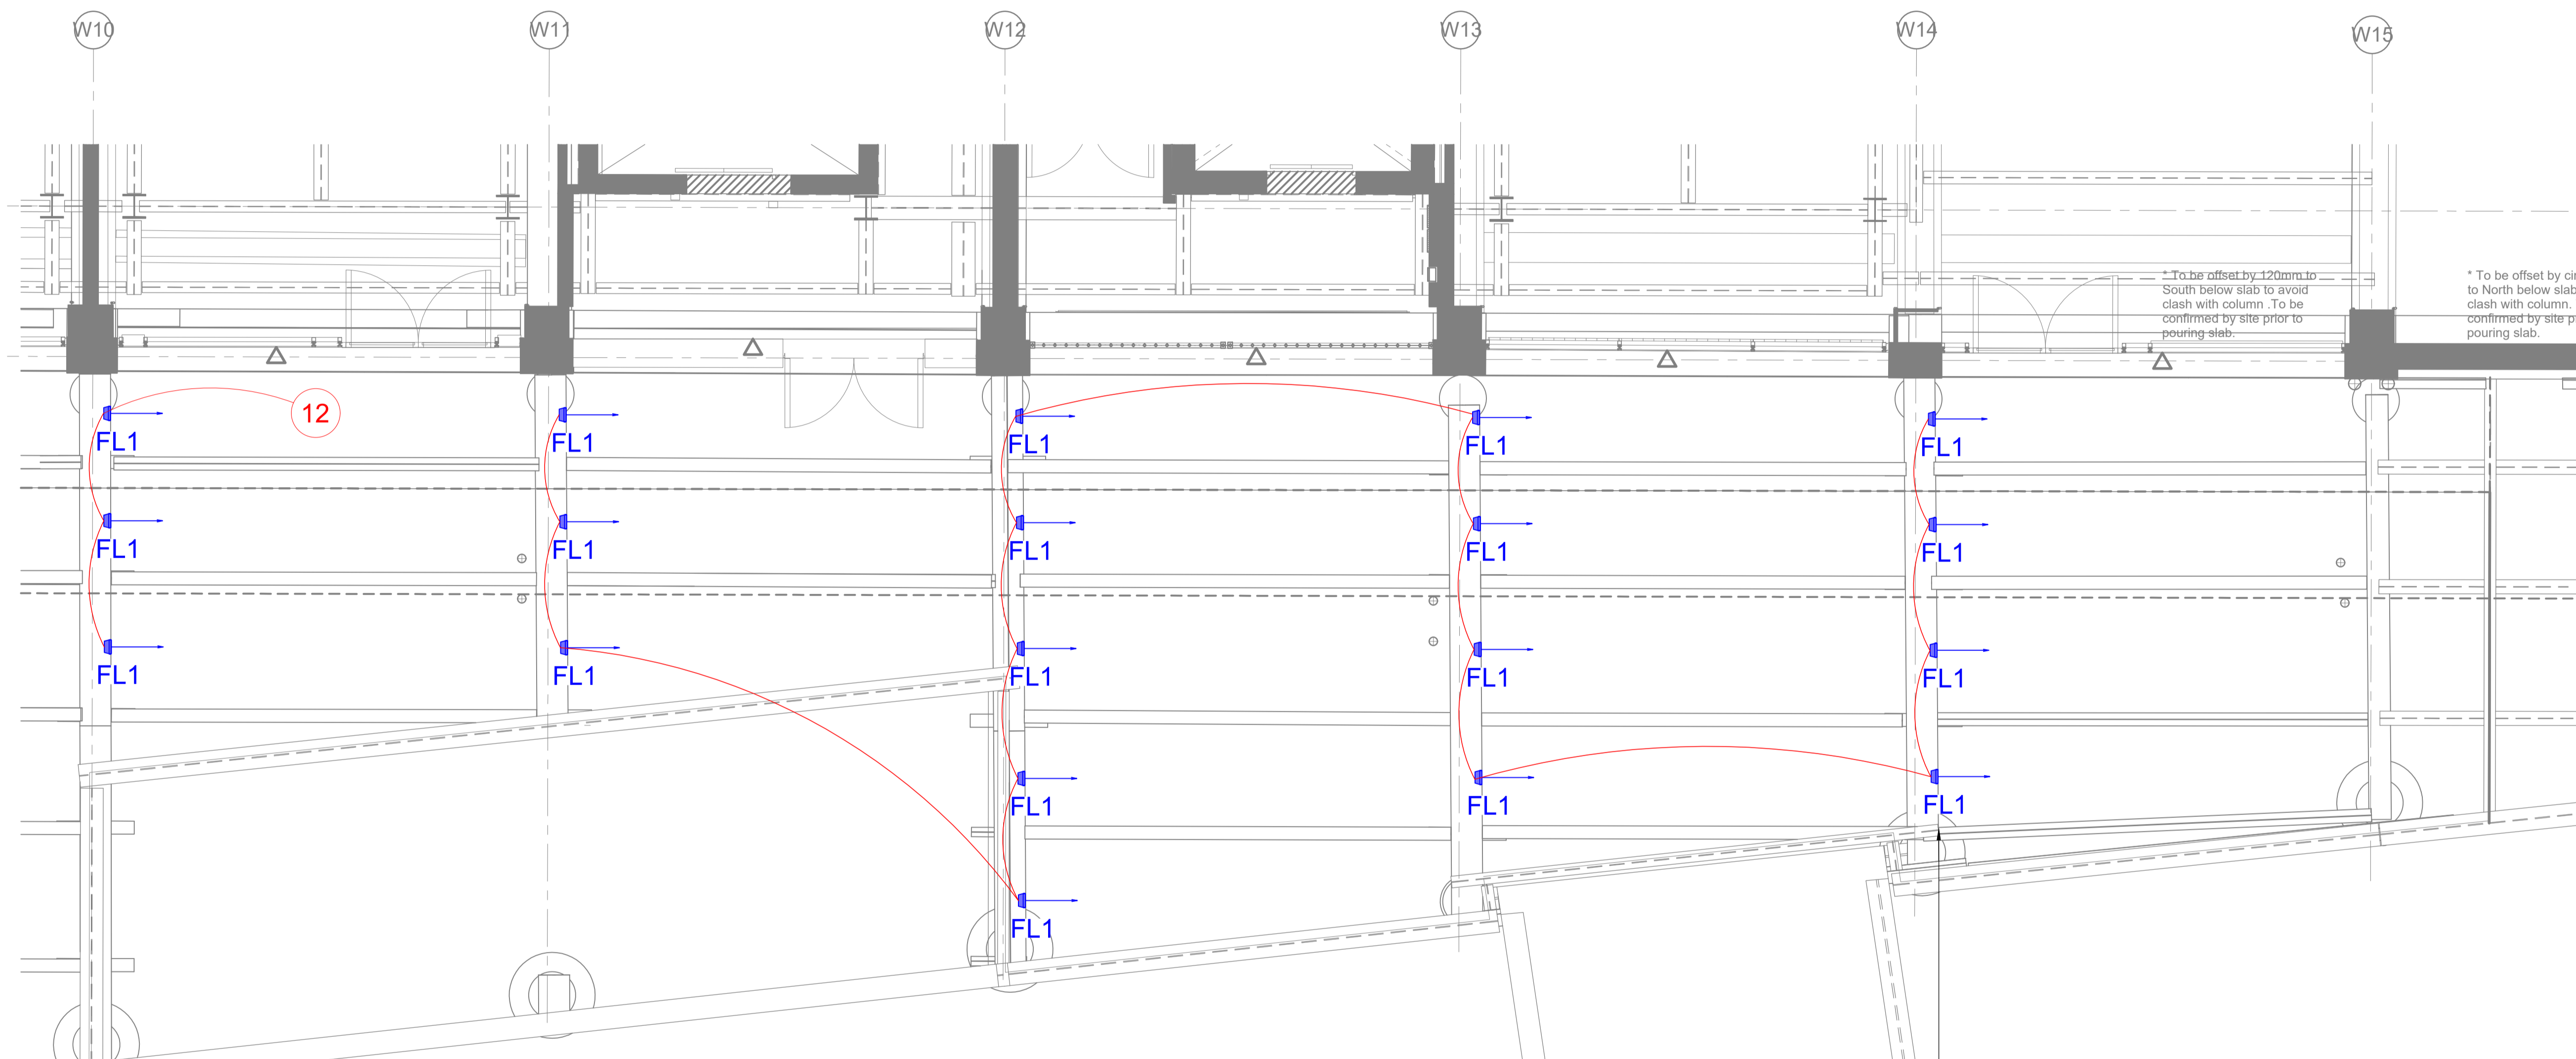

**GF VIADUCT LEVEL - 01**  
**Scale 1:50@ A1**

FL1- RGBW flood light to light underside of the bridge