



© Fathom Architects 2022
 - All dimensions are in millimeters unless otherwise noted
 - All levels are in meters above Ordnance datum (AOD) unless otherwise noted
 - Dimensions take priority, do not scale off the drawing (except for planning purposes)
 - All dimensions to be verified on site
 - Any discrepancies to be notified to Fathom in writing

 Locations of existing signage to be removed

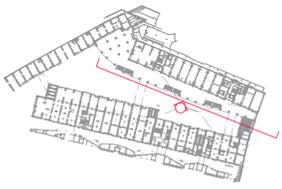

Rev.	Date	Reason for issue
P01	12.05.23	For Planning
.	.	.
.	.	.

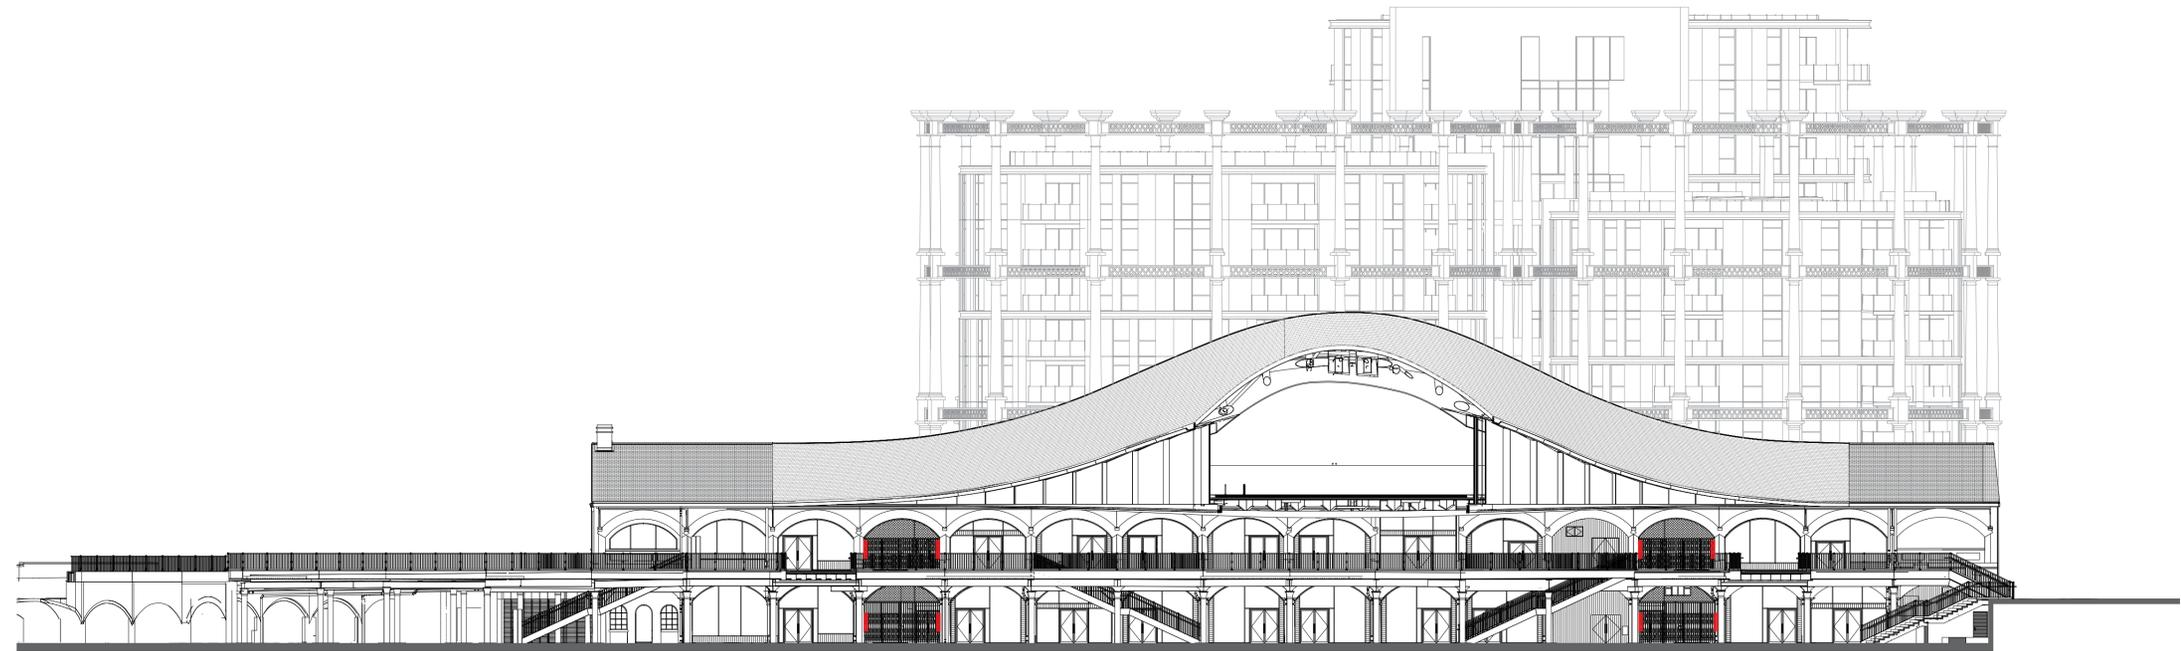


Fathom Architects
 +44 (0) 20 3151 1515
 fathomarchitects.com

Argent LLP
 4 Stable Street
 London
 N1C 4AB

Project
 Coal Drops Yard
 Stable Street
 London
 N1C 4DC

Title
 Existing Site Elevation - West Coal Drop

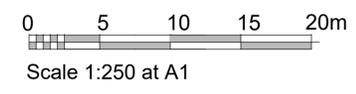

Scale	Paper size	Scale	Paper size
1:250	@ A1	1:500	@ A3
Project no.	Drawing no.	Rev.	
0137	A1220	P01	