


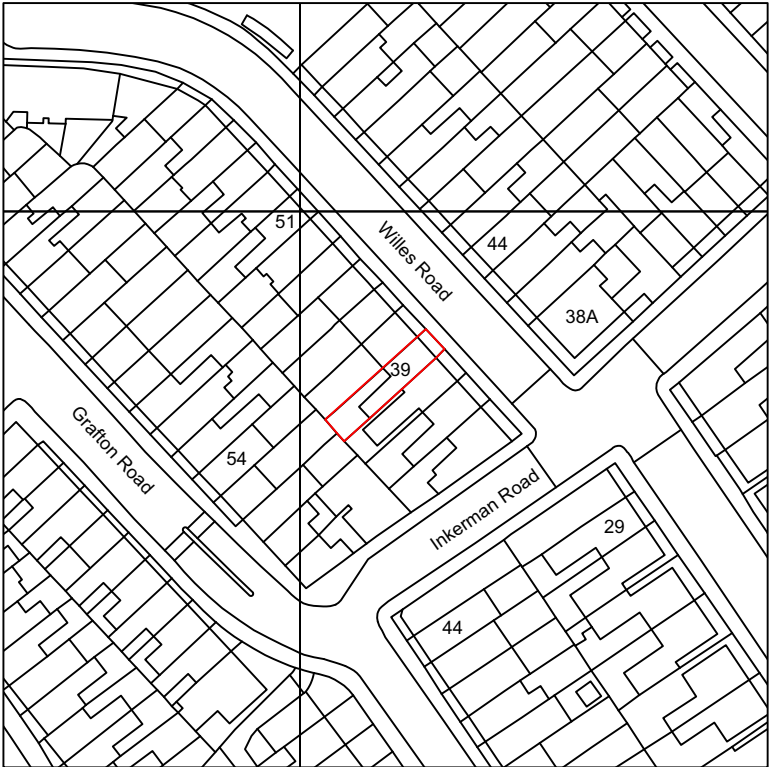


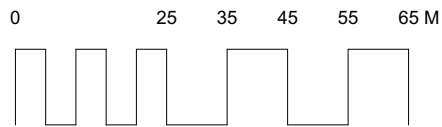

1 Site Block Plan
Scale: 1:1250

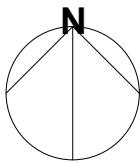

2 Site Block Plan
Scale: 1:500

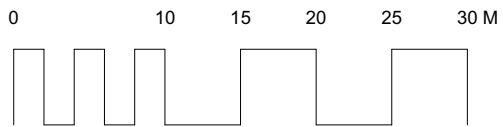

Scale
As shown
Drawn by
CW

Drawing no.
434_100_00
Date
July 2023

Client

Project
39 Wiles Road
London NW5 3DN

Drawing title
Location Plan

Easton Design Office Limited
9c York Way,
London,
N7 9GY
www.eastondesignoffice.com

