


Notes

Do not scale drawings
 All dimensions to be checked on site, Architect to be advised of any variation between the drawings and site conditions
 Errors to be reported immediately to the Architect
 To be read in conjunction with the specification and all relevant Architects, Services and Structural Engineers Drawings

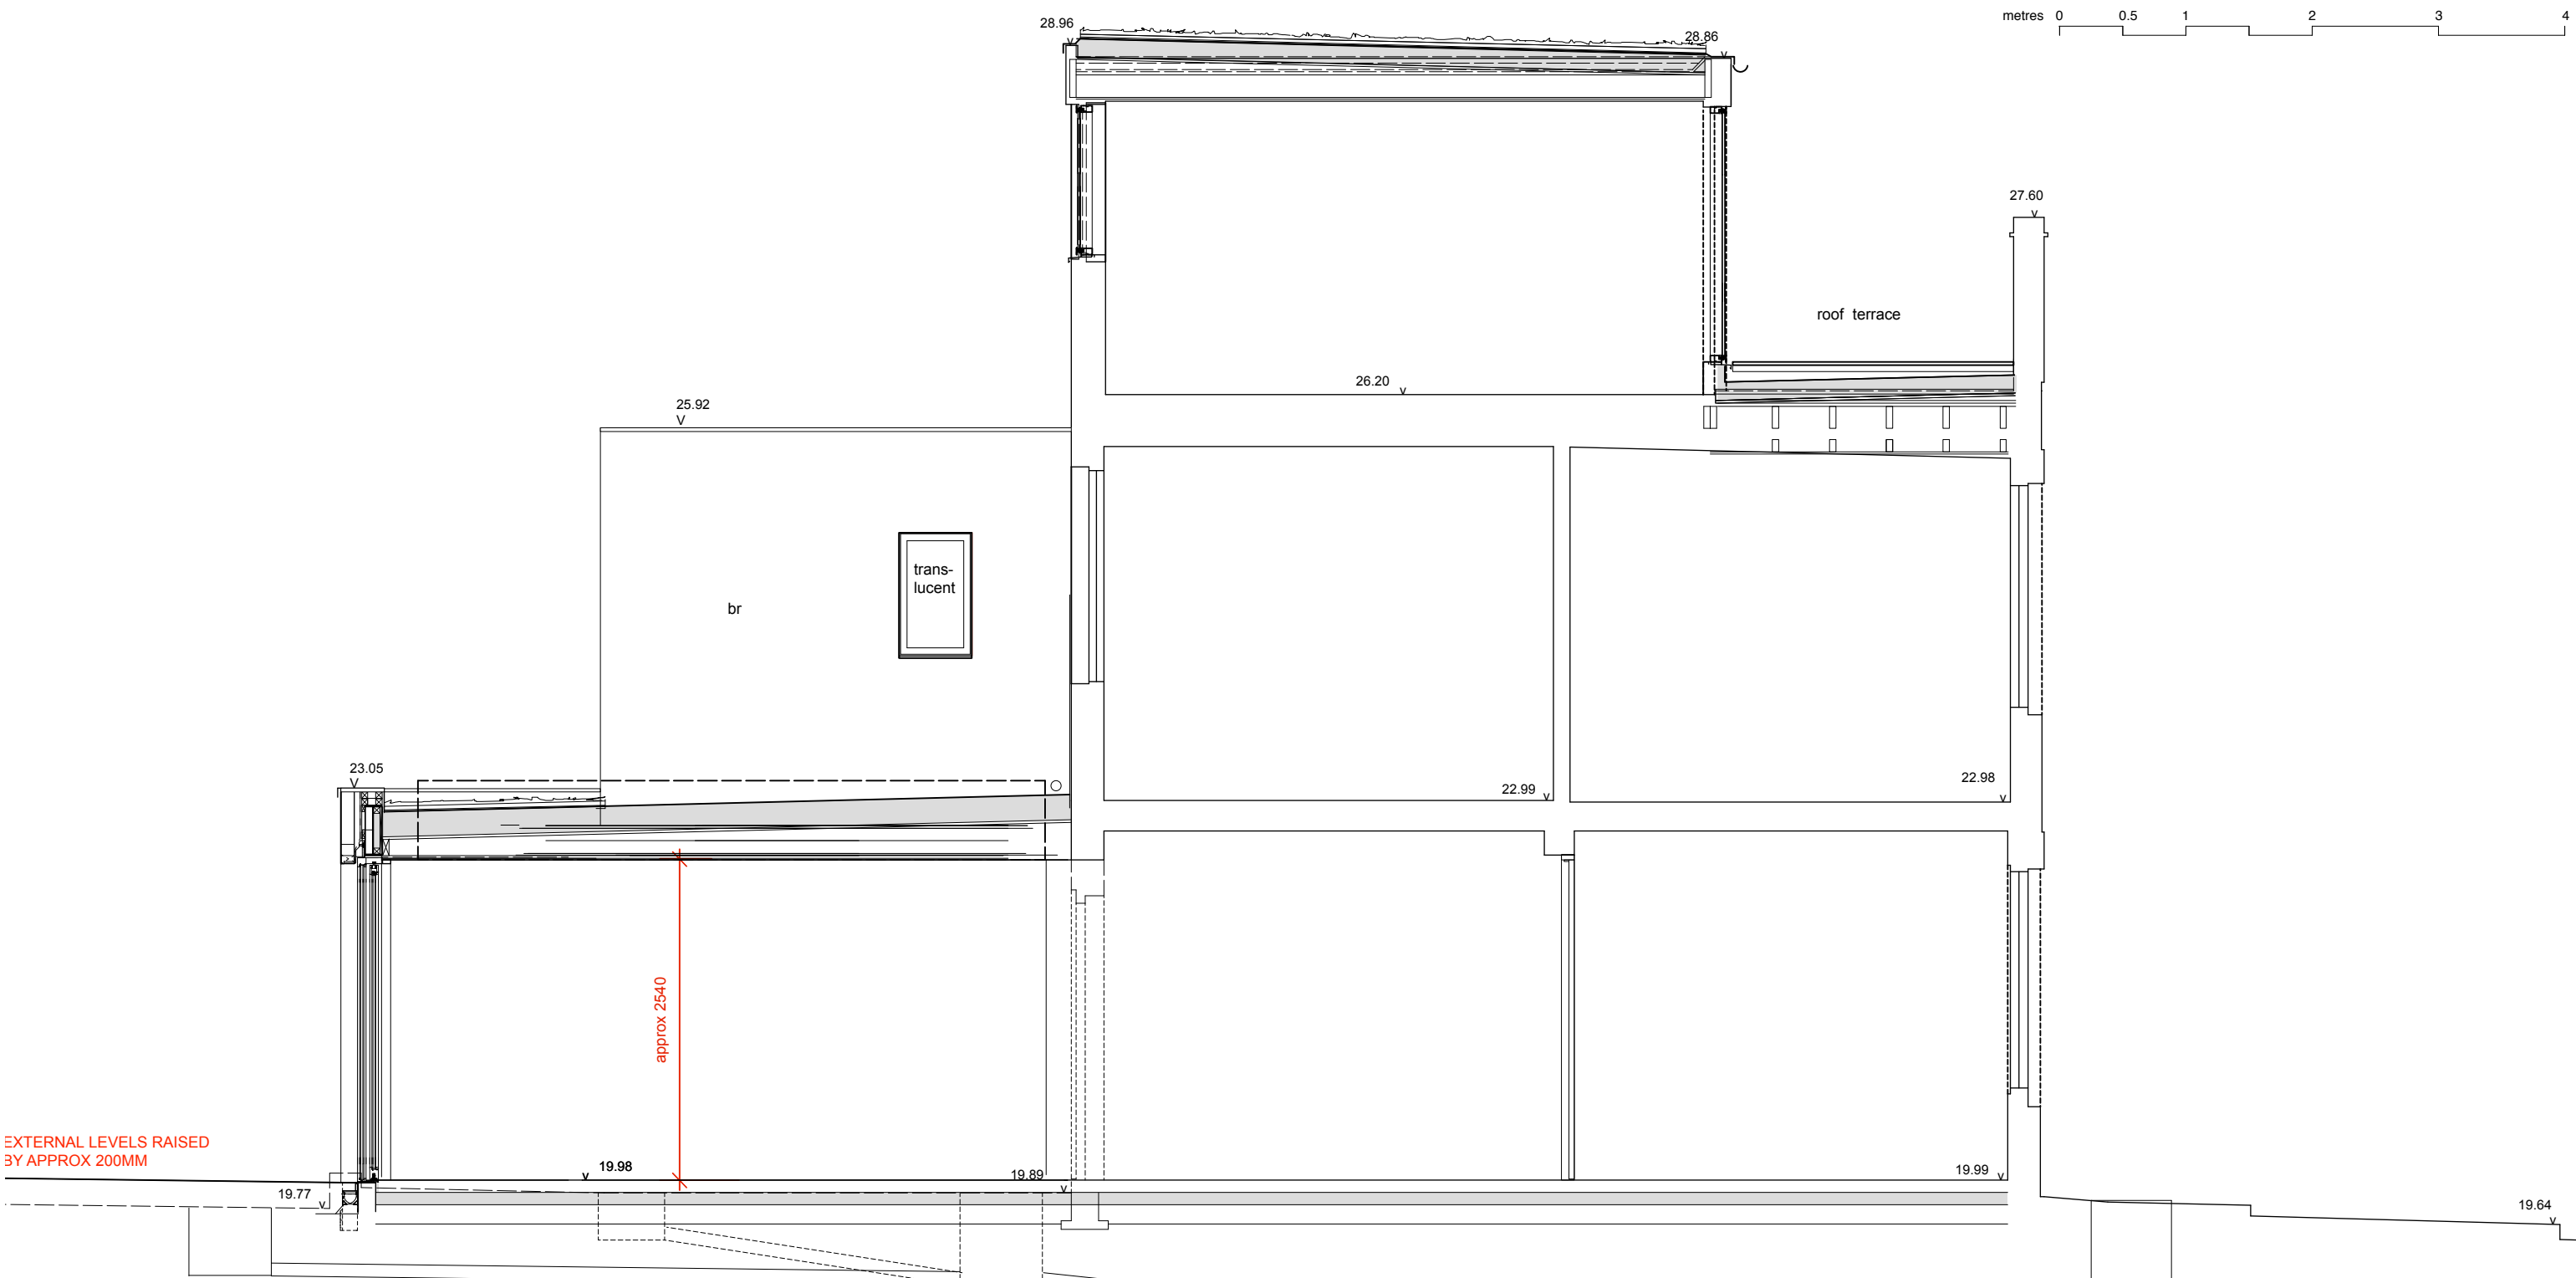

Rev.	Date	Init.	Description
C	10.07.23	al	rear extension amended
B	24.06.23	al	minor amendments, notes added
A	12.06.23	al	minor amendments, notes added

LLOWARCH LLOWARCH 74 CAMDEN MEWS LONDON NW1 9BX tel: 020 7833 2883 e-mail: studio@llowarch.co.uk

Project	47 ALMA STREET, NW5 3DH	
Client	BEA VEGA & GUILLAUME PICHOS	
Drawing Title	SECTION AA - PROPOSED	
Date	Scale @ A3	Status
230309	1:50	PLANNING
Project reference	Drawing Number	Revision
47AS	PR_GA09	C