




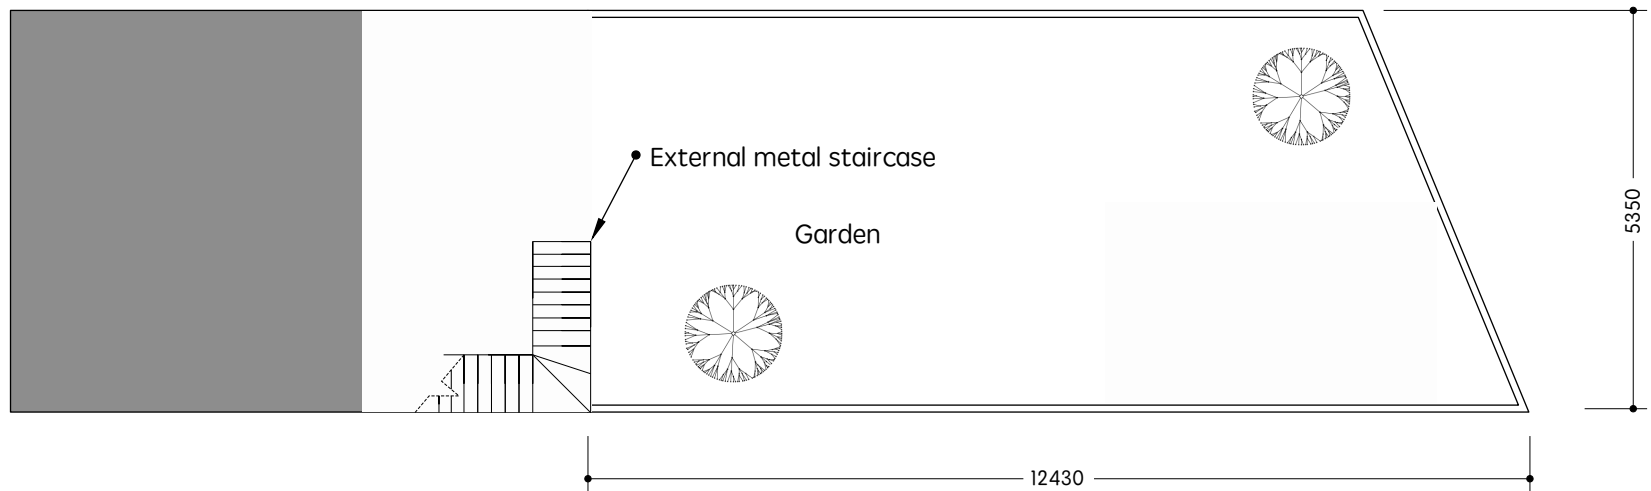


Existing plan of garden

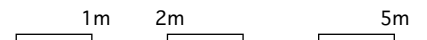


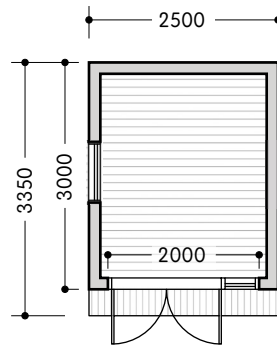


Proposed
ground plan

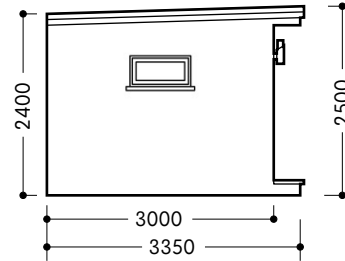


Proposed
side elevation

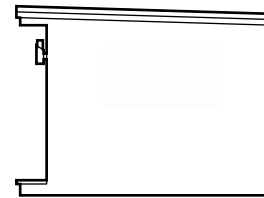


Proposed
side elevation

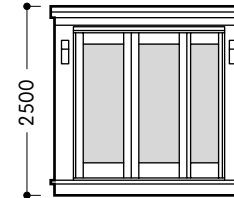

Proposed
front elevation

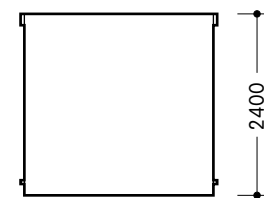

Proposed
rear elevation

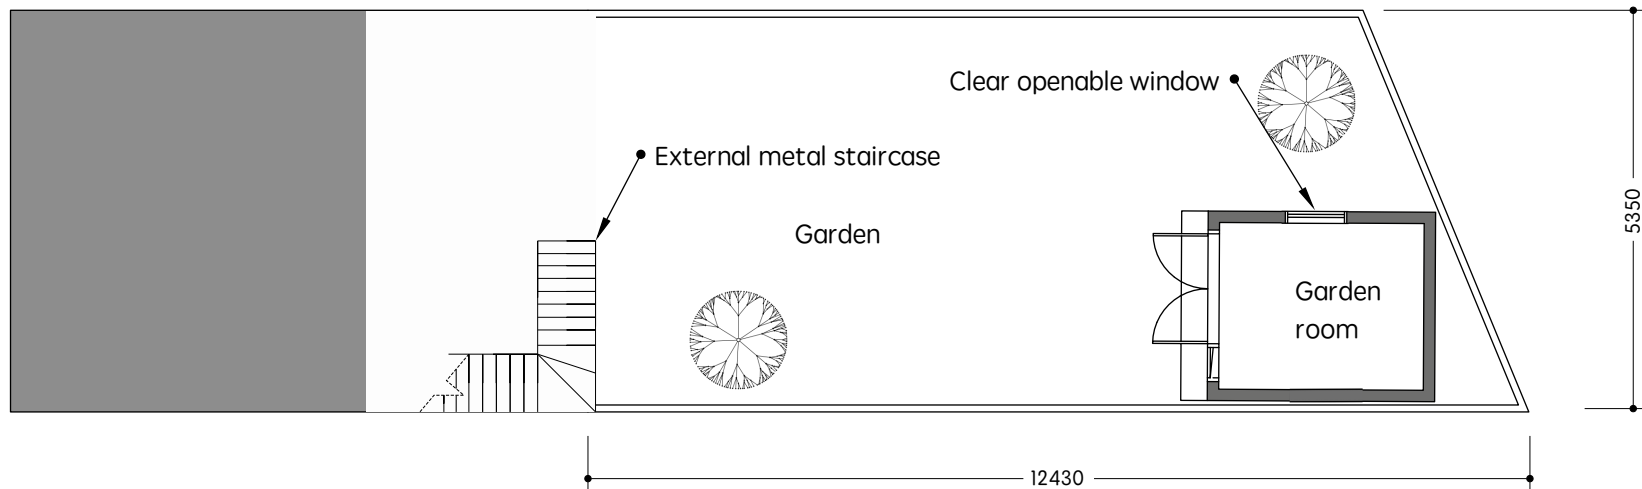

Proposed plan of garden

