




ELEVATION A  
AS EXISTING



ELEVATION B  
AS EXISTING

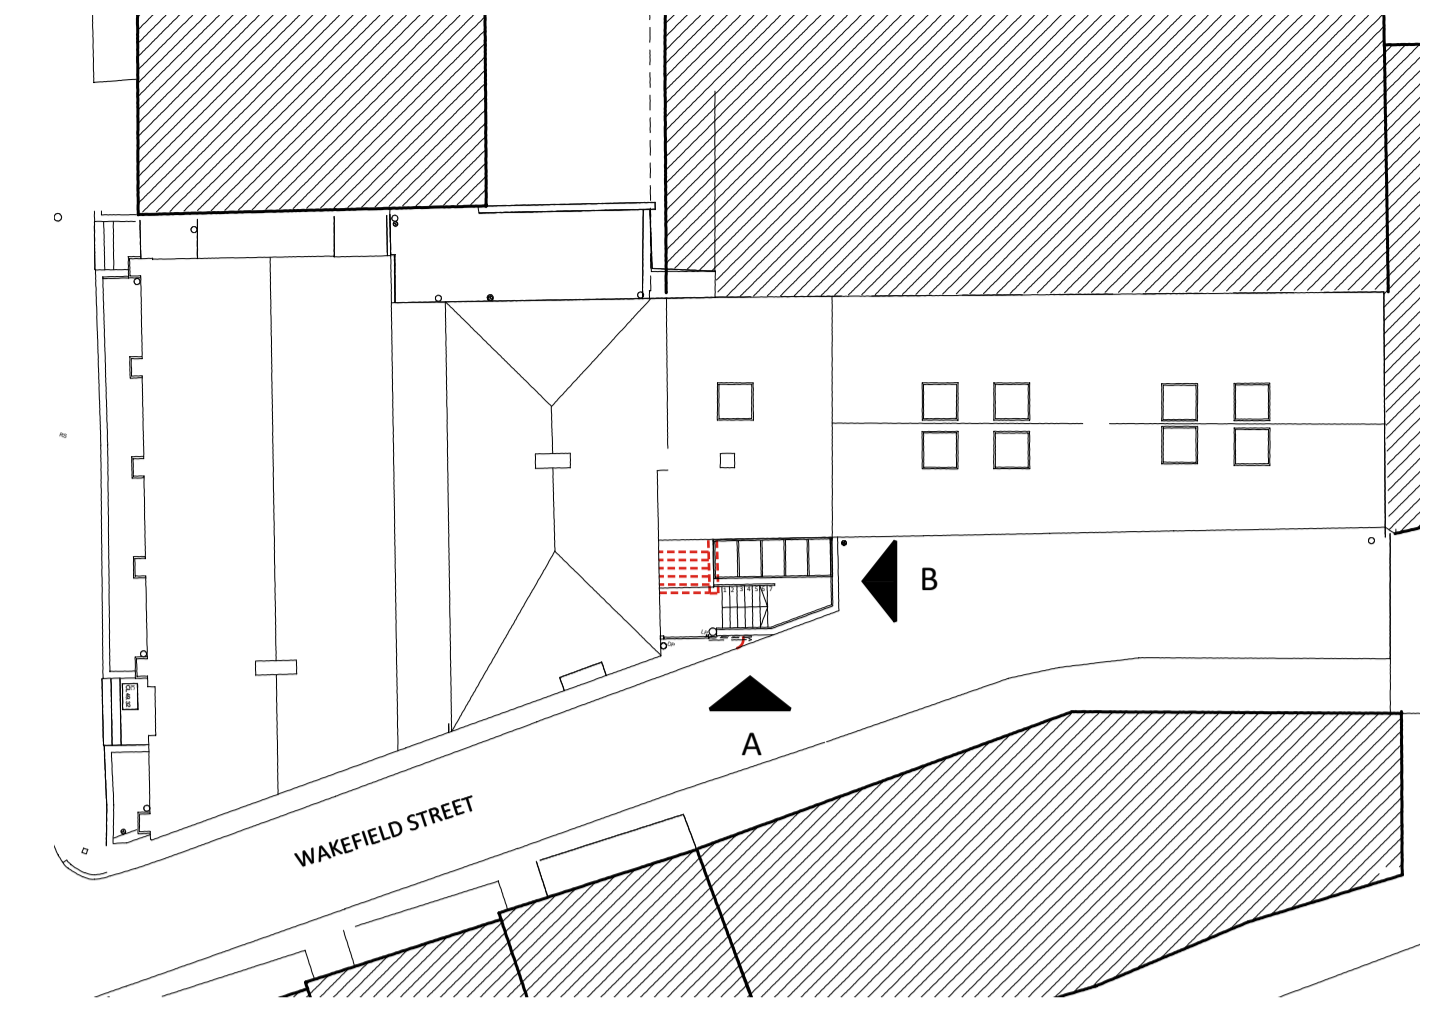

7 WAKEFIELD STREET  
KEY PLAN

KEY  
- - - DEMOLISH



ELEVATION A  
AS PROPOSED



ELEVATION B  
AS PROPOSED



A ISSUED FOR COMMENTS RZ CJ 22.03.2023

Rev.	Description	Author	Checked	Date

**CARLESS + ADAMS** Design the best,  
to live the best

01628 665131 enquiries@carless-adams.co.uk  
carless-adams.co.uk

Client  
SGI-UK

Project  
7 WAKEFIELD STREET

Title  
ELEVATIONS  
EXISTING AND PROPOSED

C+A no.  
A-938

scale 1:50 author RZ chkd CJ date Mar. 22, 23 sheet size A1

project	org.	zone	level	type	role	class	num.	status	rev.
CA	01				A		04		A

For construction purposes dimensions shall not be scaled & figured dimensions must be verified on site before work commences.  
This drawing is Copyright ©