




SECTION A
AS EXISTING



SECTION B
AS EXISTING

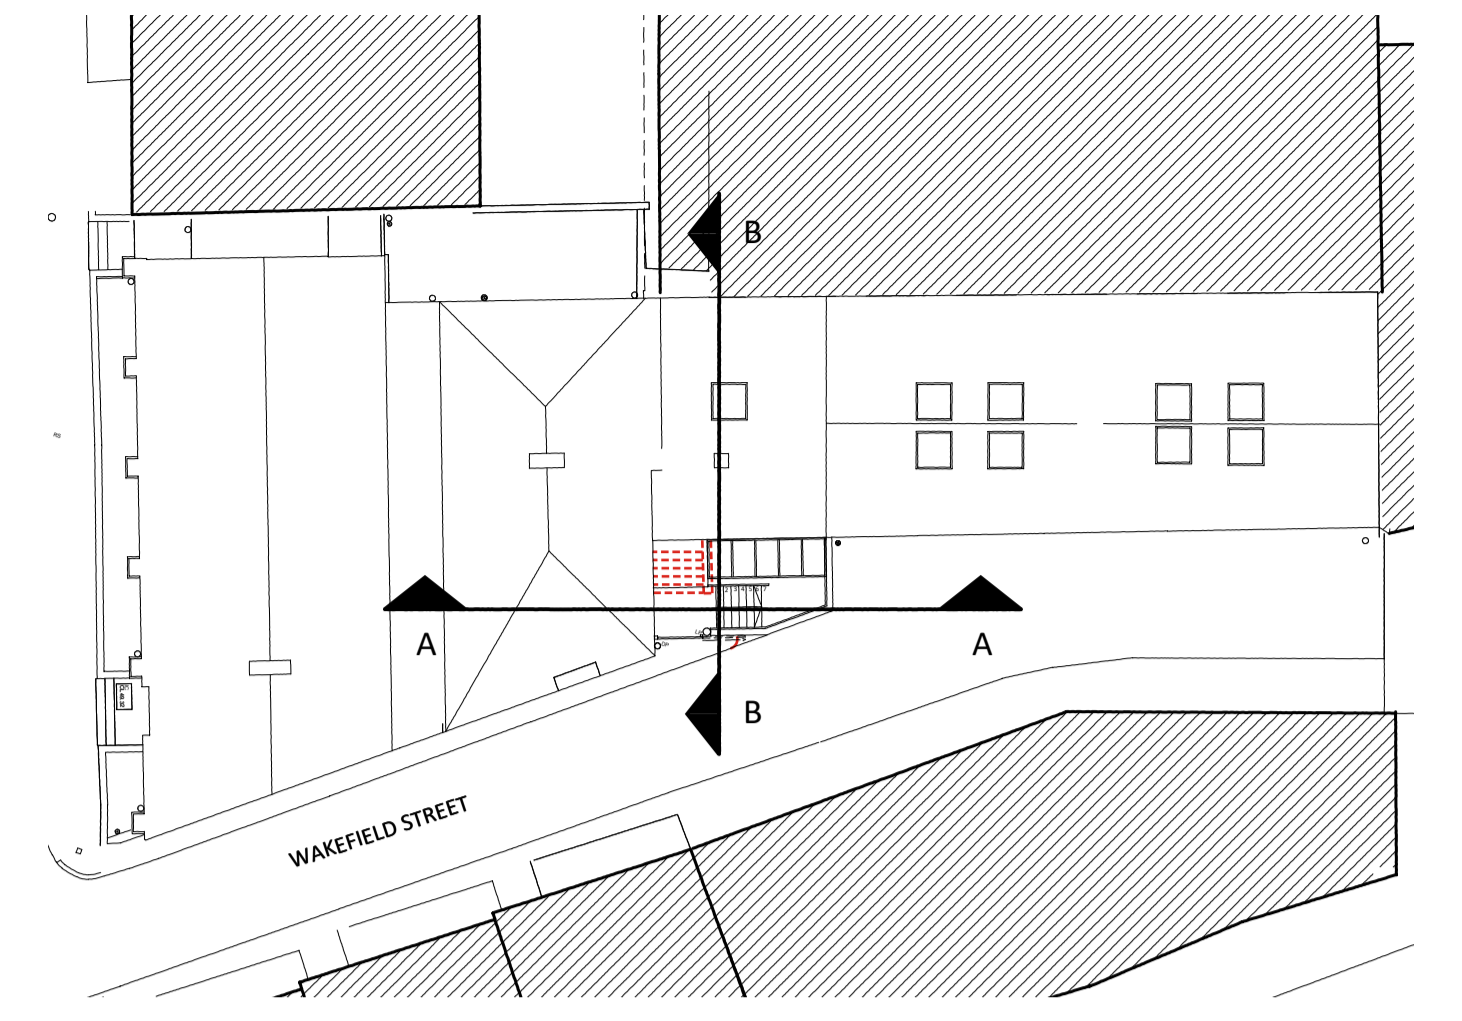

7 WAKEFIELD STREET
KEY PLAN

KEY
- - - DEMOLISH



SECTION A
AS PROPOSED

- New canopy over entrance door
- External lighting to new entrance area
- Enlarge opening and replace window with new main entrance door
- New fence to match existing



SECTION B
AS PROPOSED



Rev.	Description	Author	Checked	Date
A	ISSUED FOR COMMENTS	RZ	CJ	22.03.2023

CARLESS + ADAMS Design the best, to live the best

01628 665131 enquiries@carless-adams.co.uk
carless-adams.co.uk

Client
SGI-UK

Project
7 WAKEFIELD STREET

Title
SECTIONS EXISTING AND PROPOSED

C+A no.
A-938

scale 1:50 author RZ chkd CJ date Mar. 22, 23 sheet size A1

project.	org.	zone.	level.	type.	role.	class.	num.	status.	rev.
	CA	01			A		05		A

For construction purposes dimensions shall not be scaled & figured dimensions must be verified on site before work commences.
This drawing is Copyright ©