




ELEVATION KEY

Scale 1:200

1. 1. 2. 2. 3. 4.


4. New Gate Detail

Scale 1:20

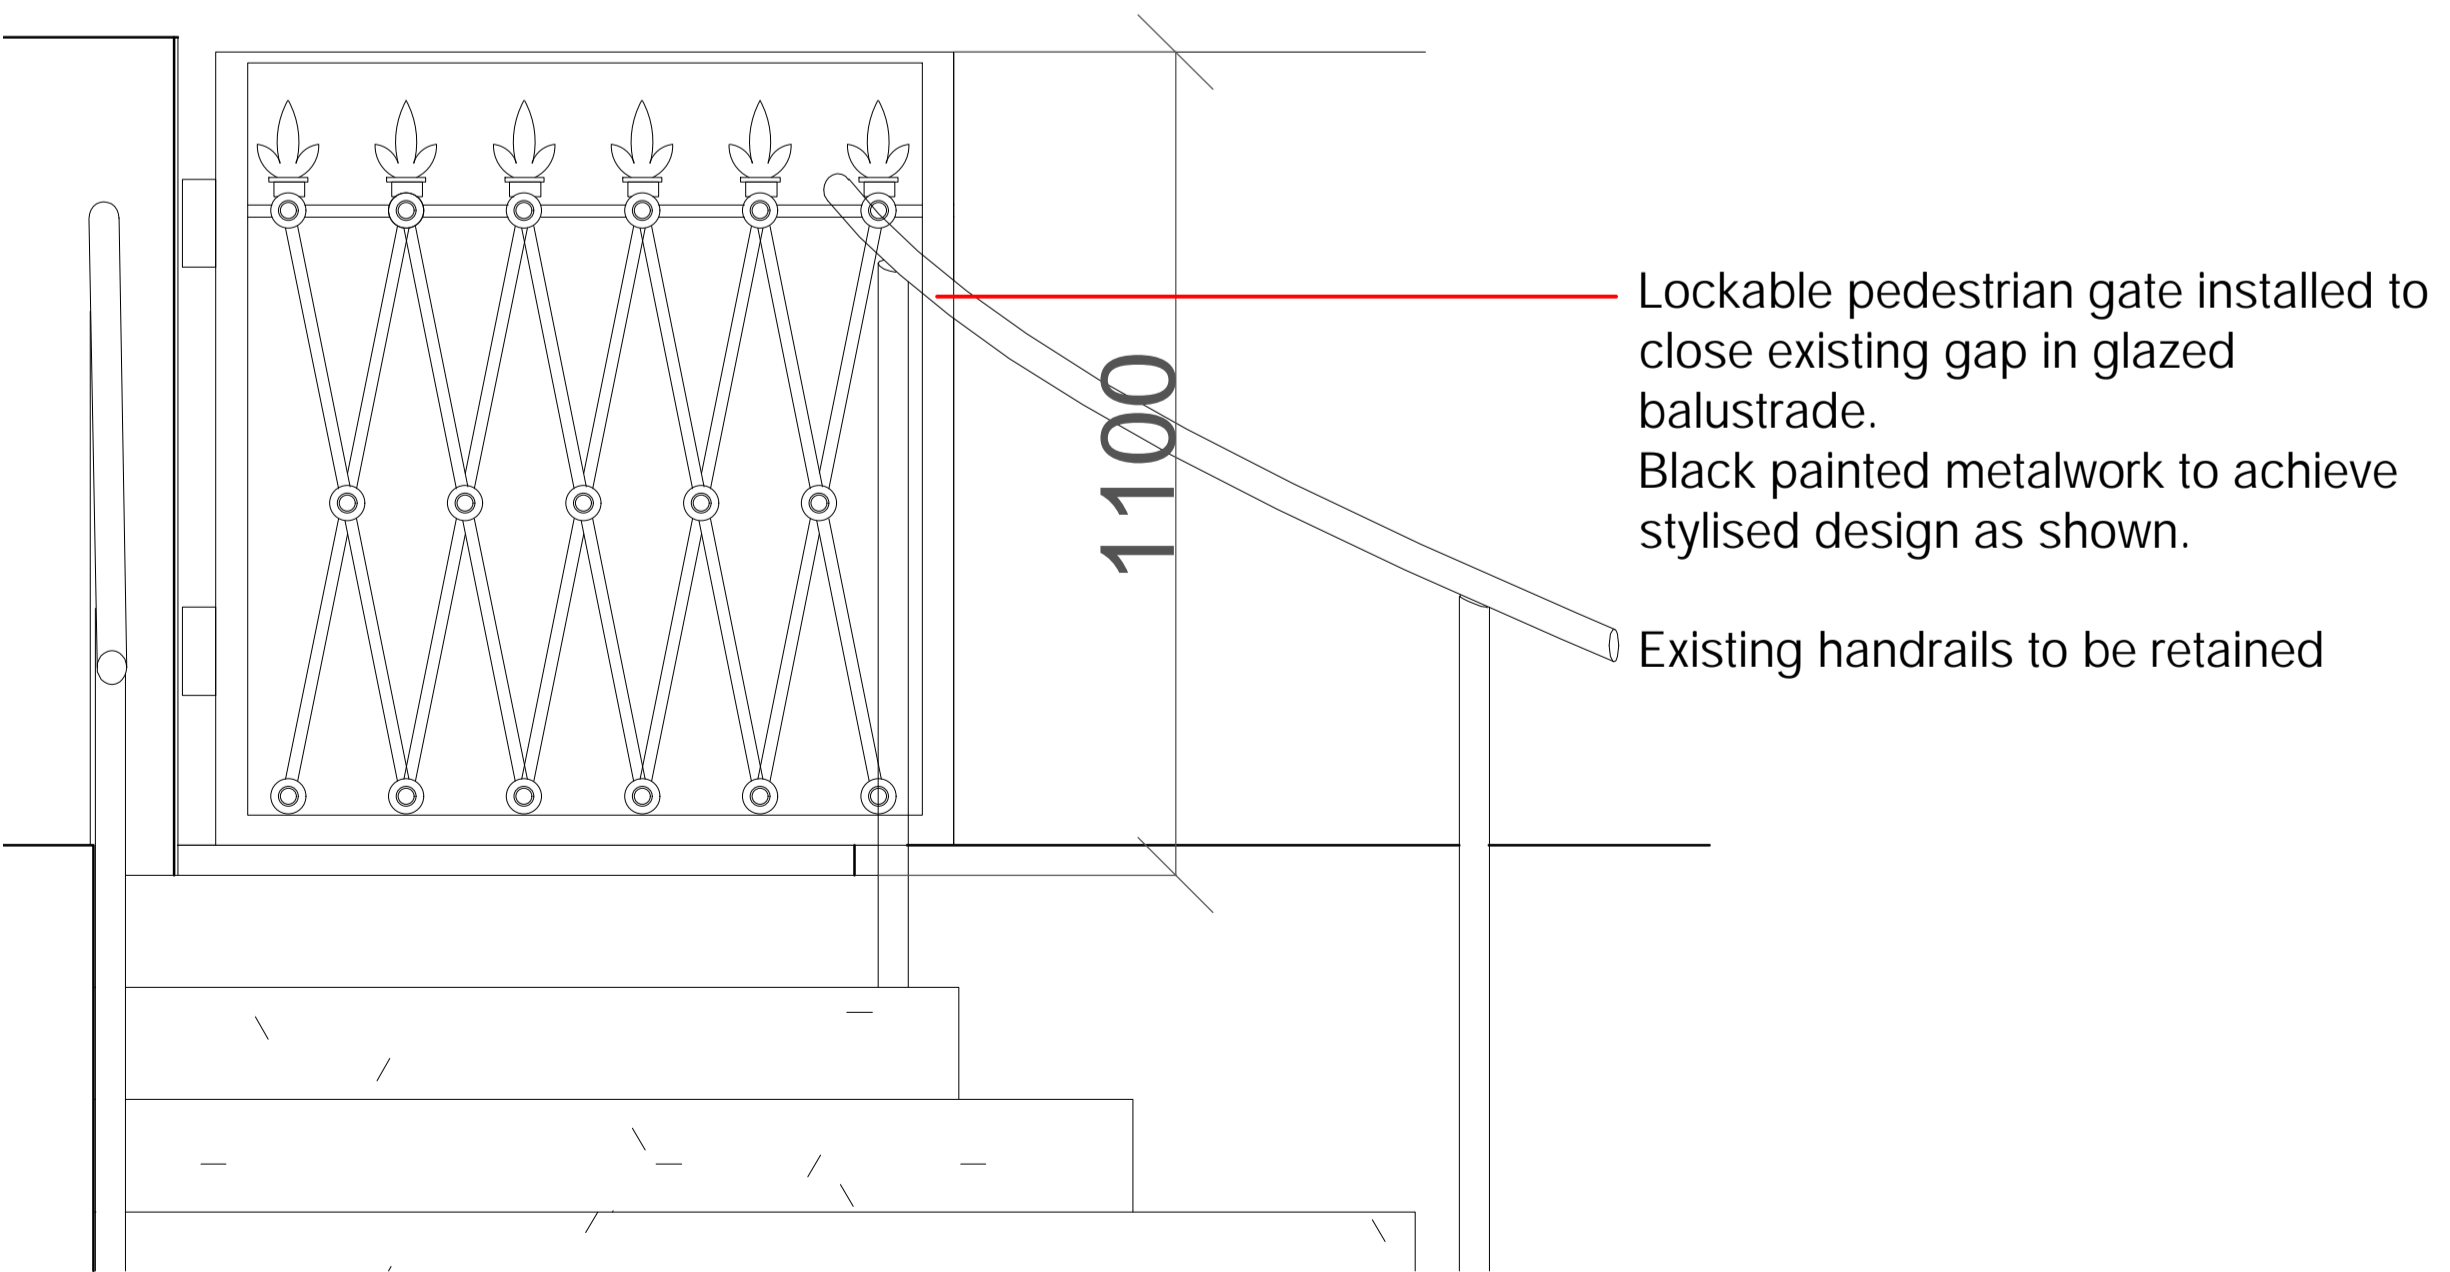


Blade — 2 of
Aluminium case finished in Black with laser cut internal frame design, mounted Opal acrylic which holds black aluminium letters. Sign design repeated front and back.

Foamex carrier panels to be supplied complete with white leds mounted to both sides

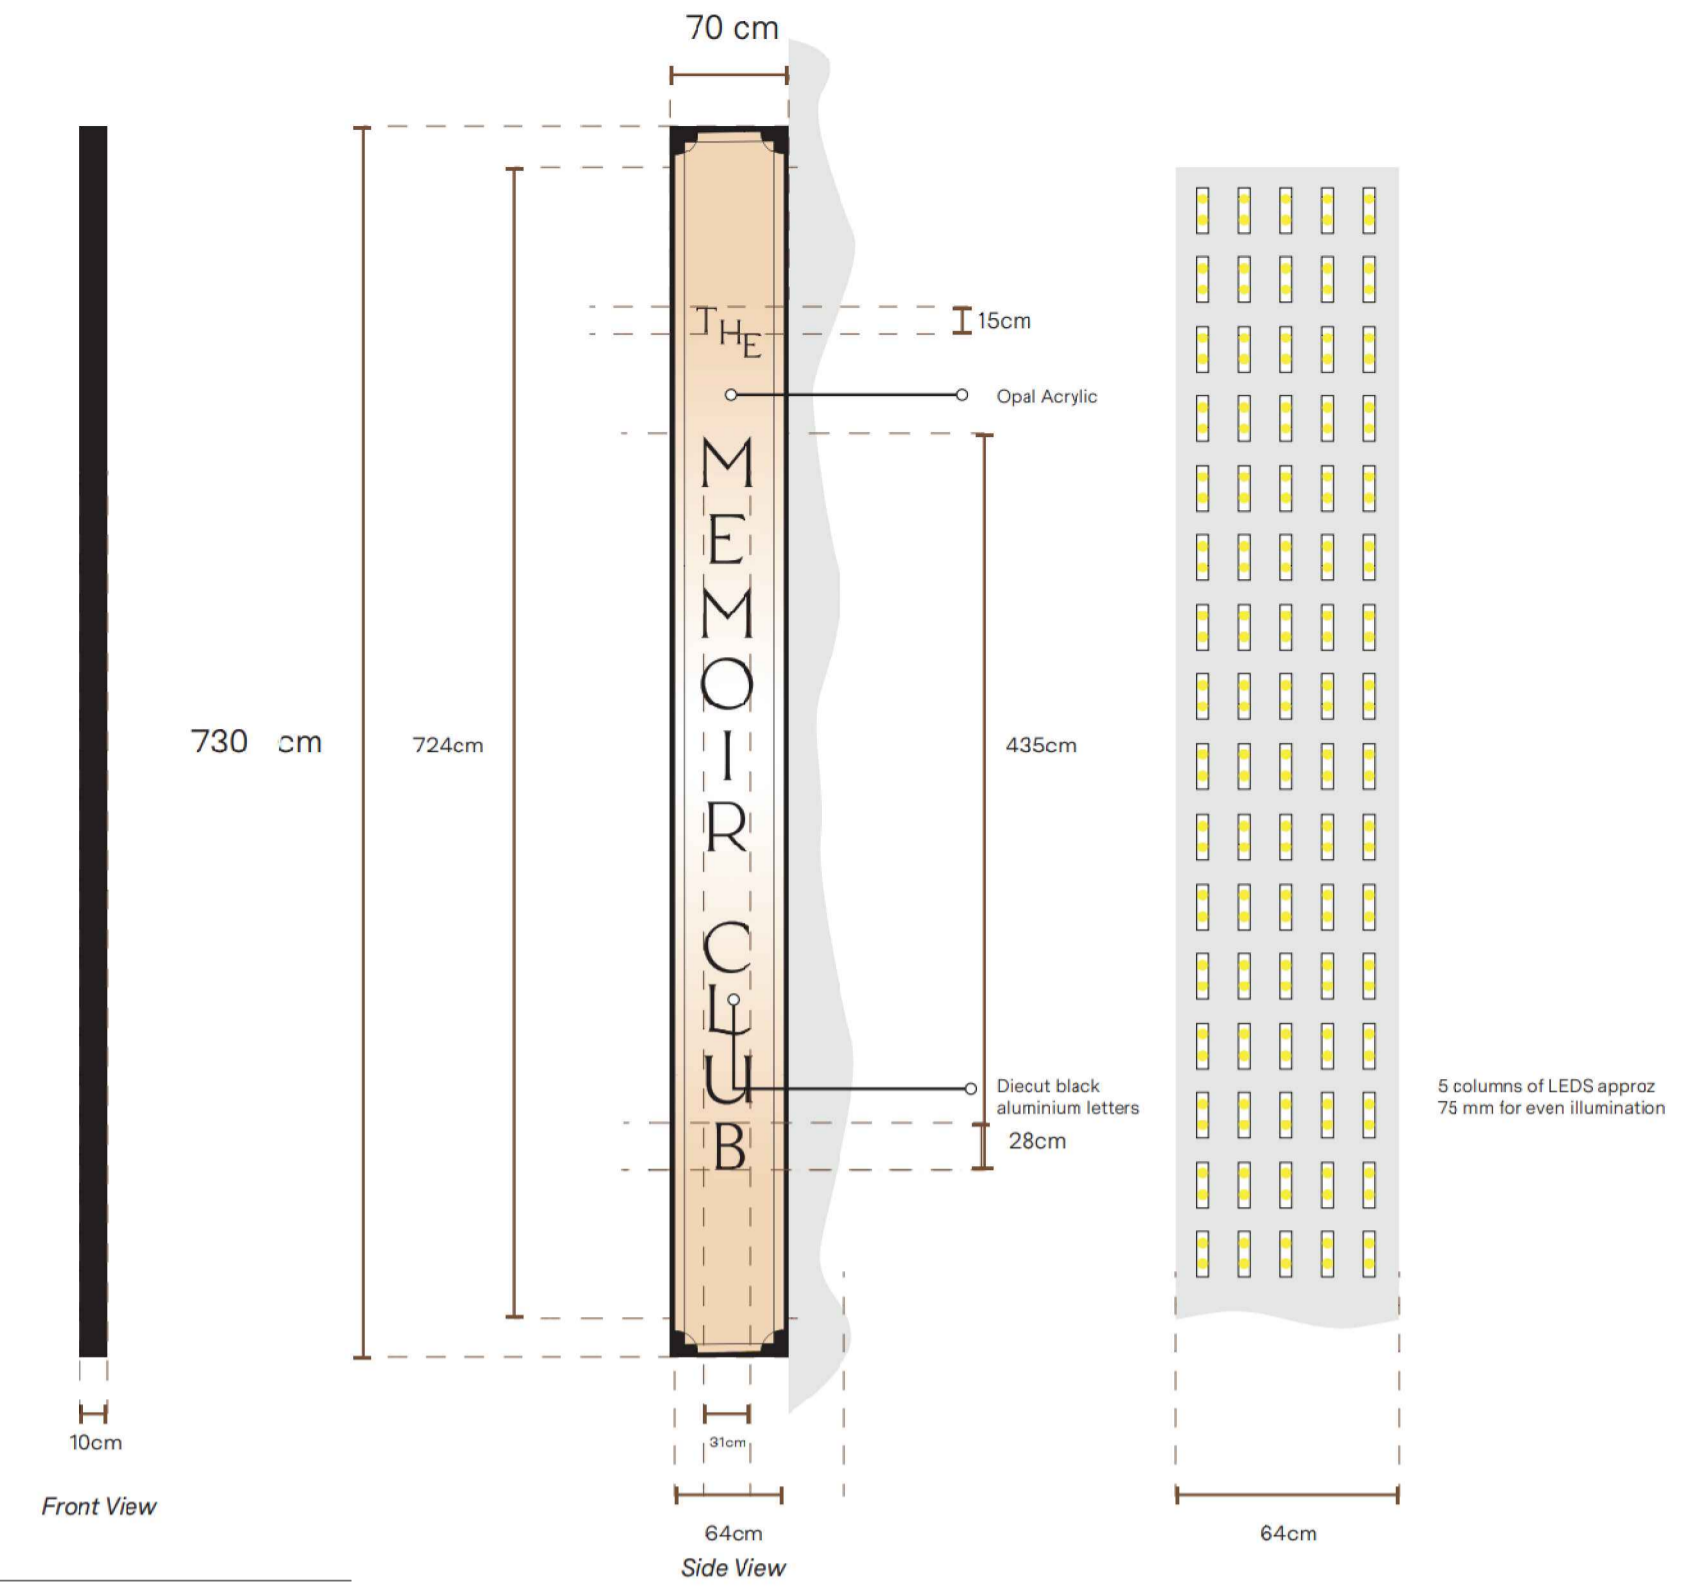

1. Blade Sign


Globe — 2 of
Opal Acrylic Sphere lit internally and brushed brass identity mounted on front. Brass rim across vertical diameter. Mounted on Brass Plinth

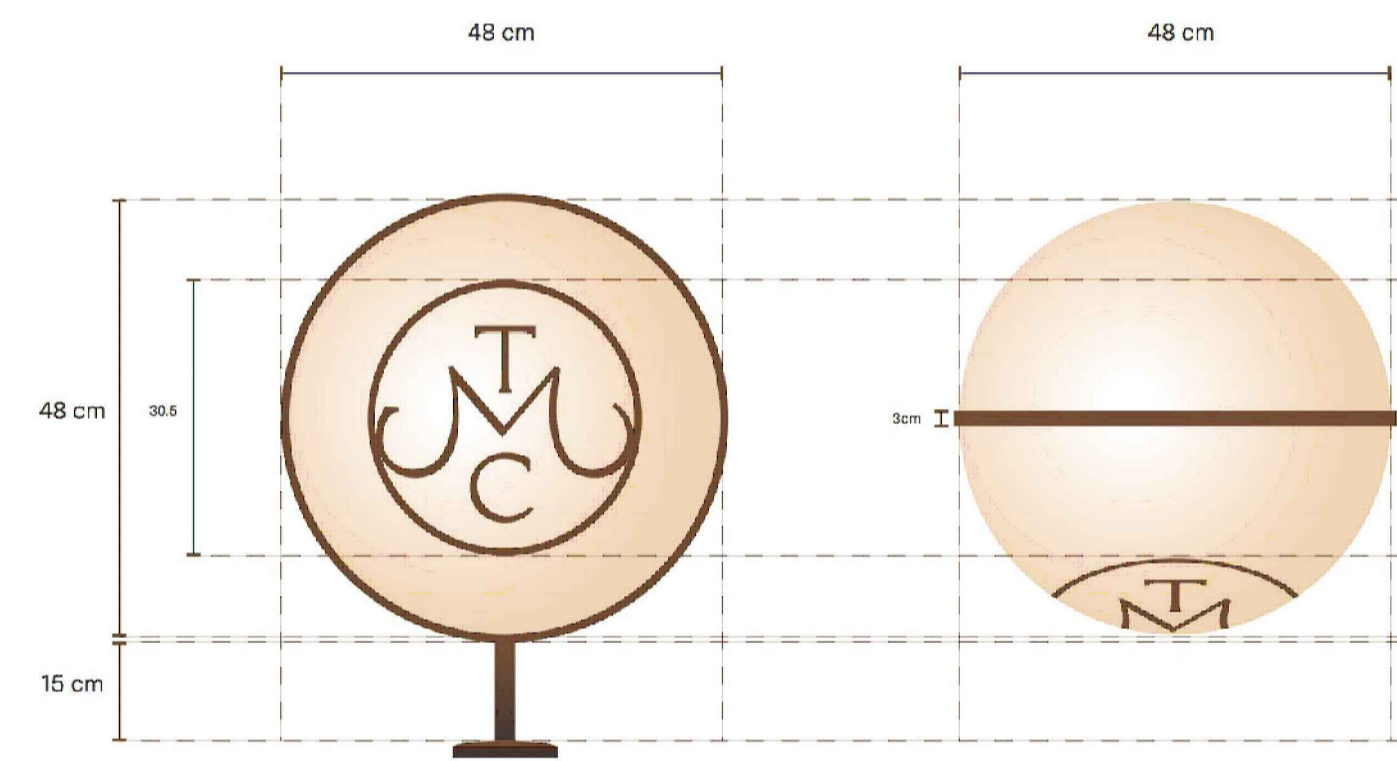

2. Globe Sign

CURVED CANOPY

Shaped Brass frame panel and signcase with laser cut brass letters mounted on opal acrylic. Backlit with LED.

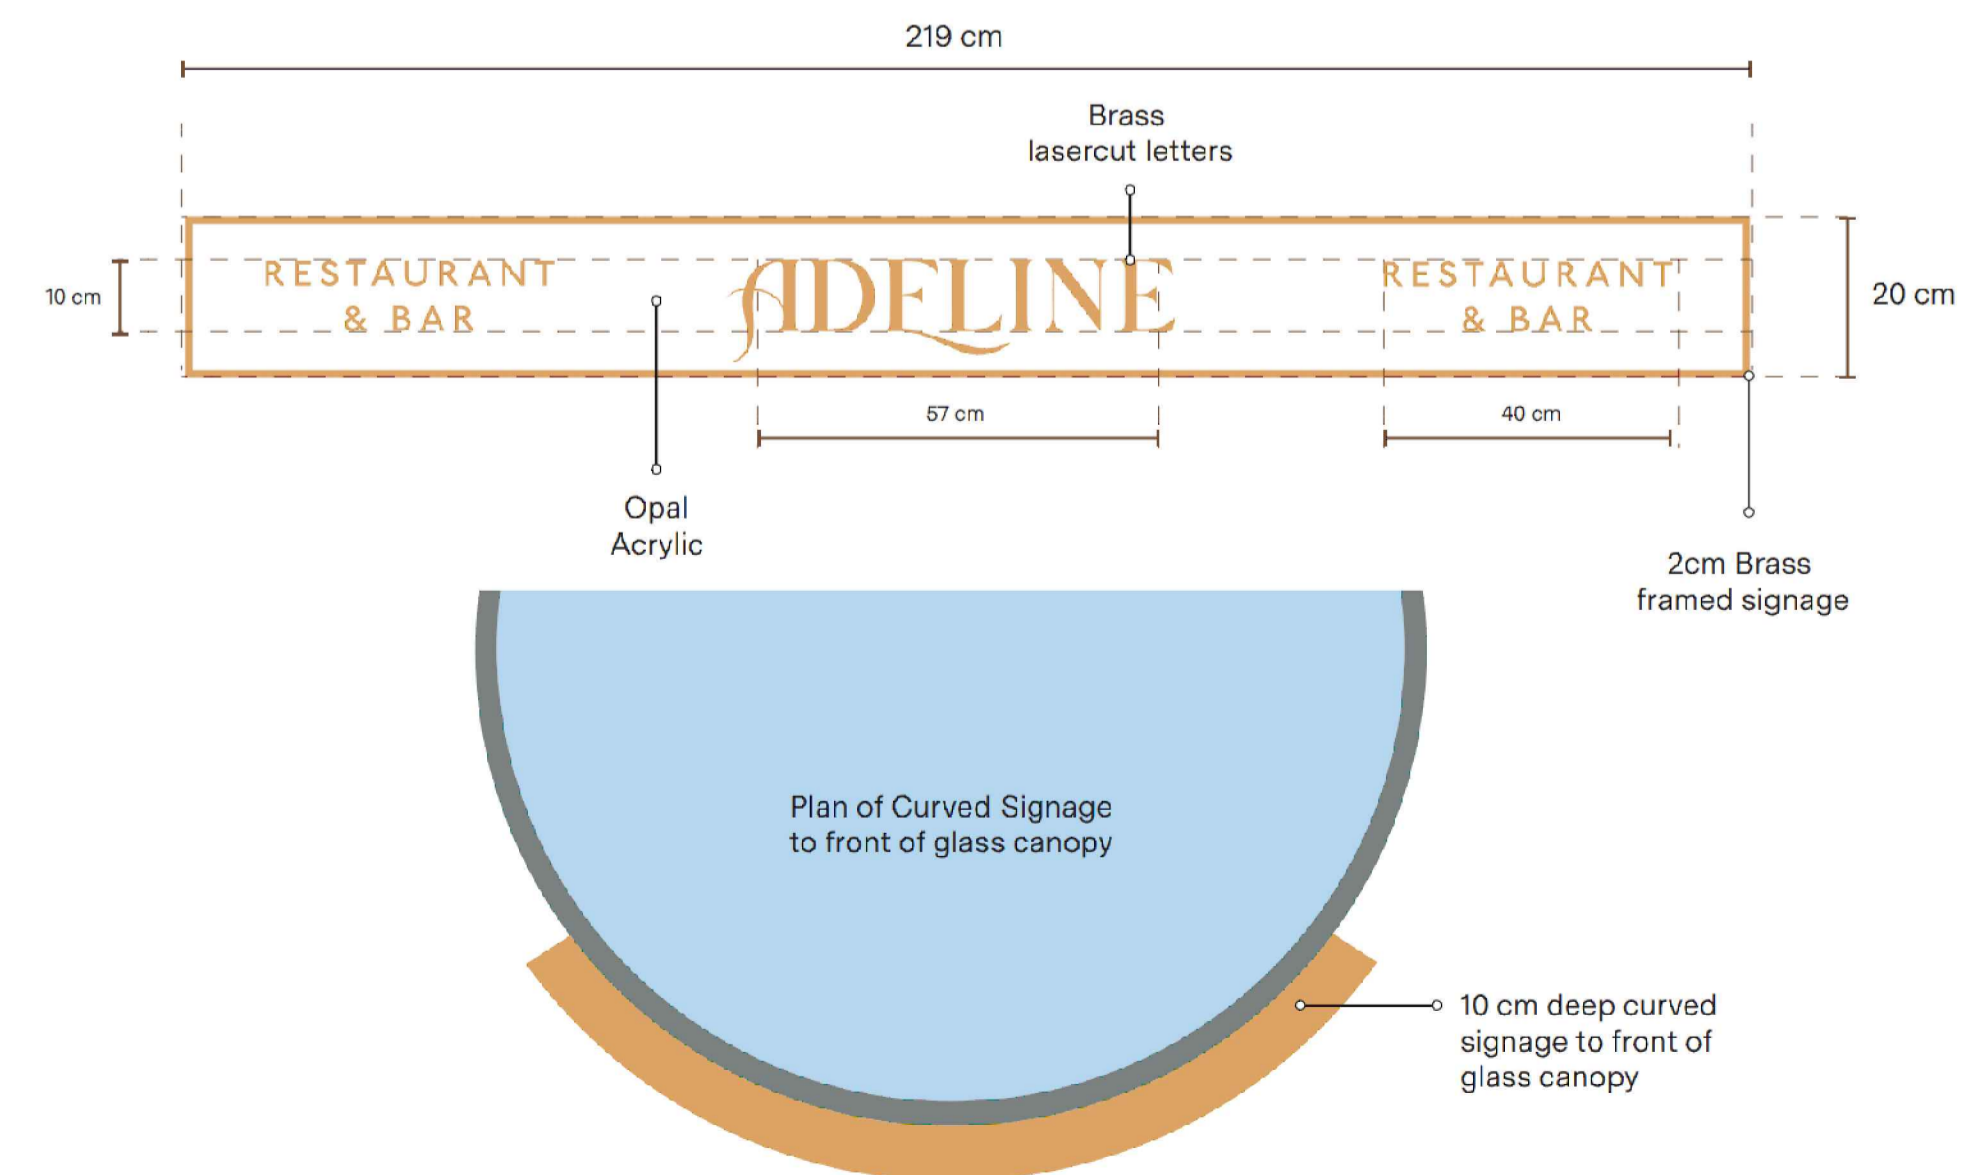

3. Curved Canopy Sign

Do not scale from this drawing. If in doubt, ask. This drawing is the property of ica and must not be copied, reproduced or disclosed without written permission.

revisions // by // date //

Merchant Exchange
20 Bell Street
Glasgow
G1 1LG

+44(0)141 552 2194
weareica.com



project title //
Ambassadors Bloomsbury Hotel
London

drawing title //
Proposed
Gate and Sign Details

issue stage //
PLANNING

date // drawn // scale @ A3 //
APR 23

project // dwg number // revision //
1430 PL(00)202 A