



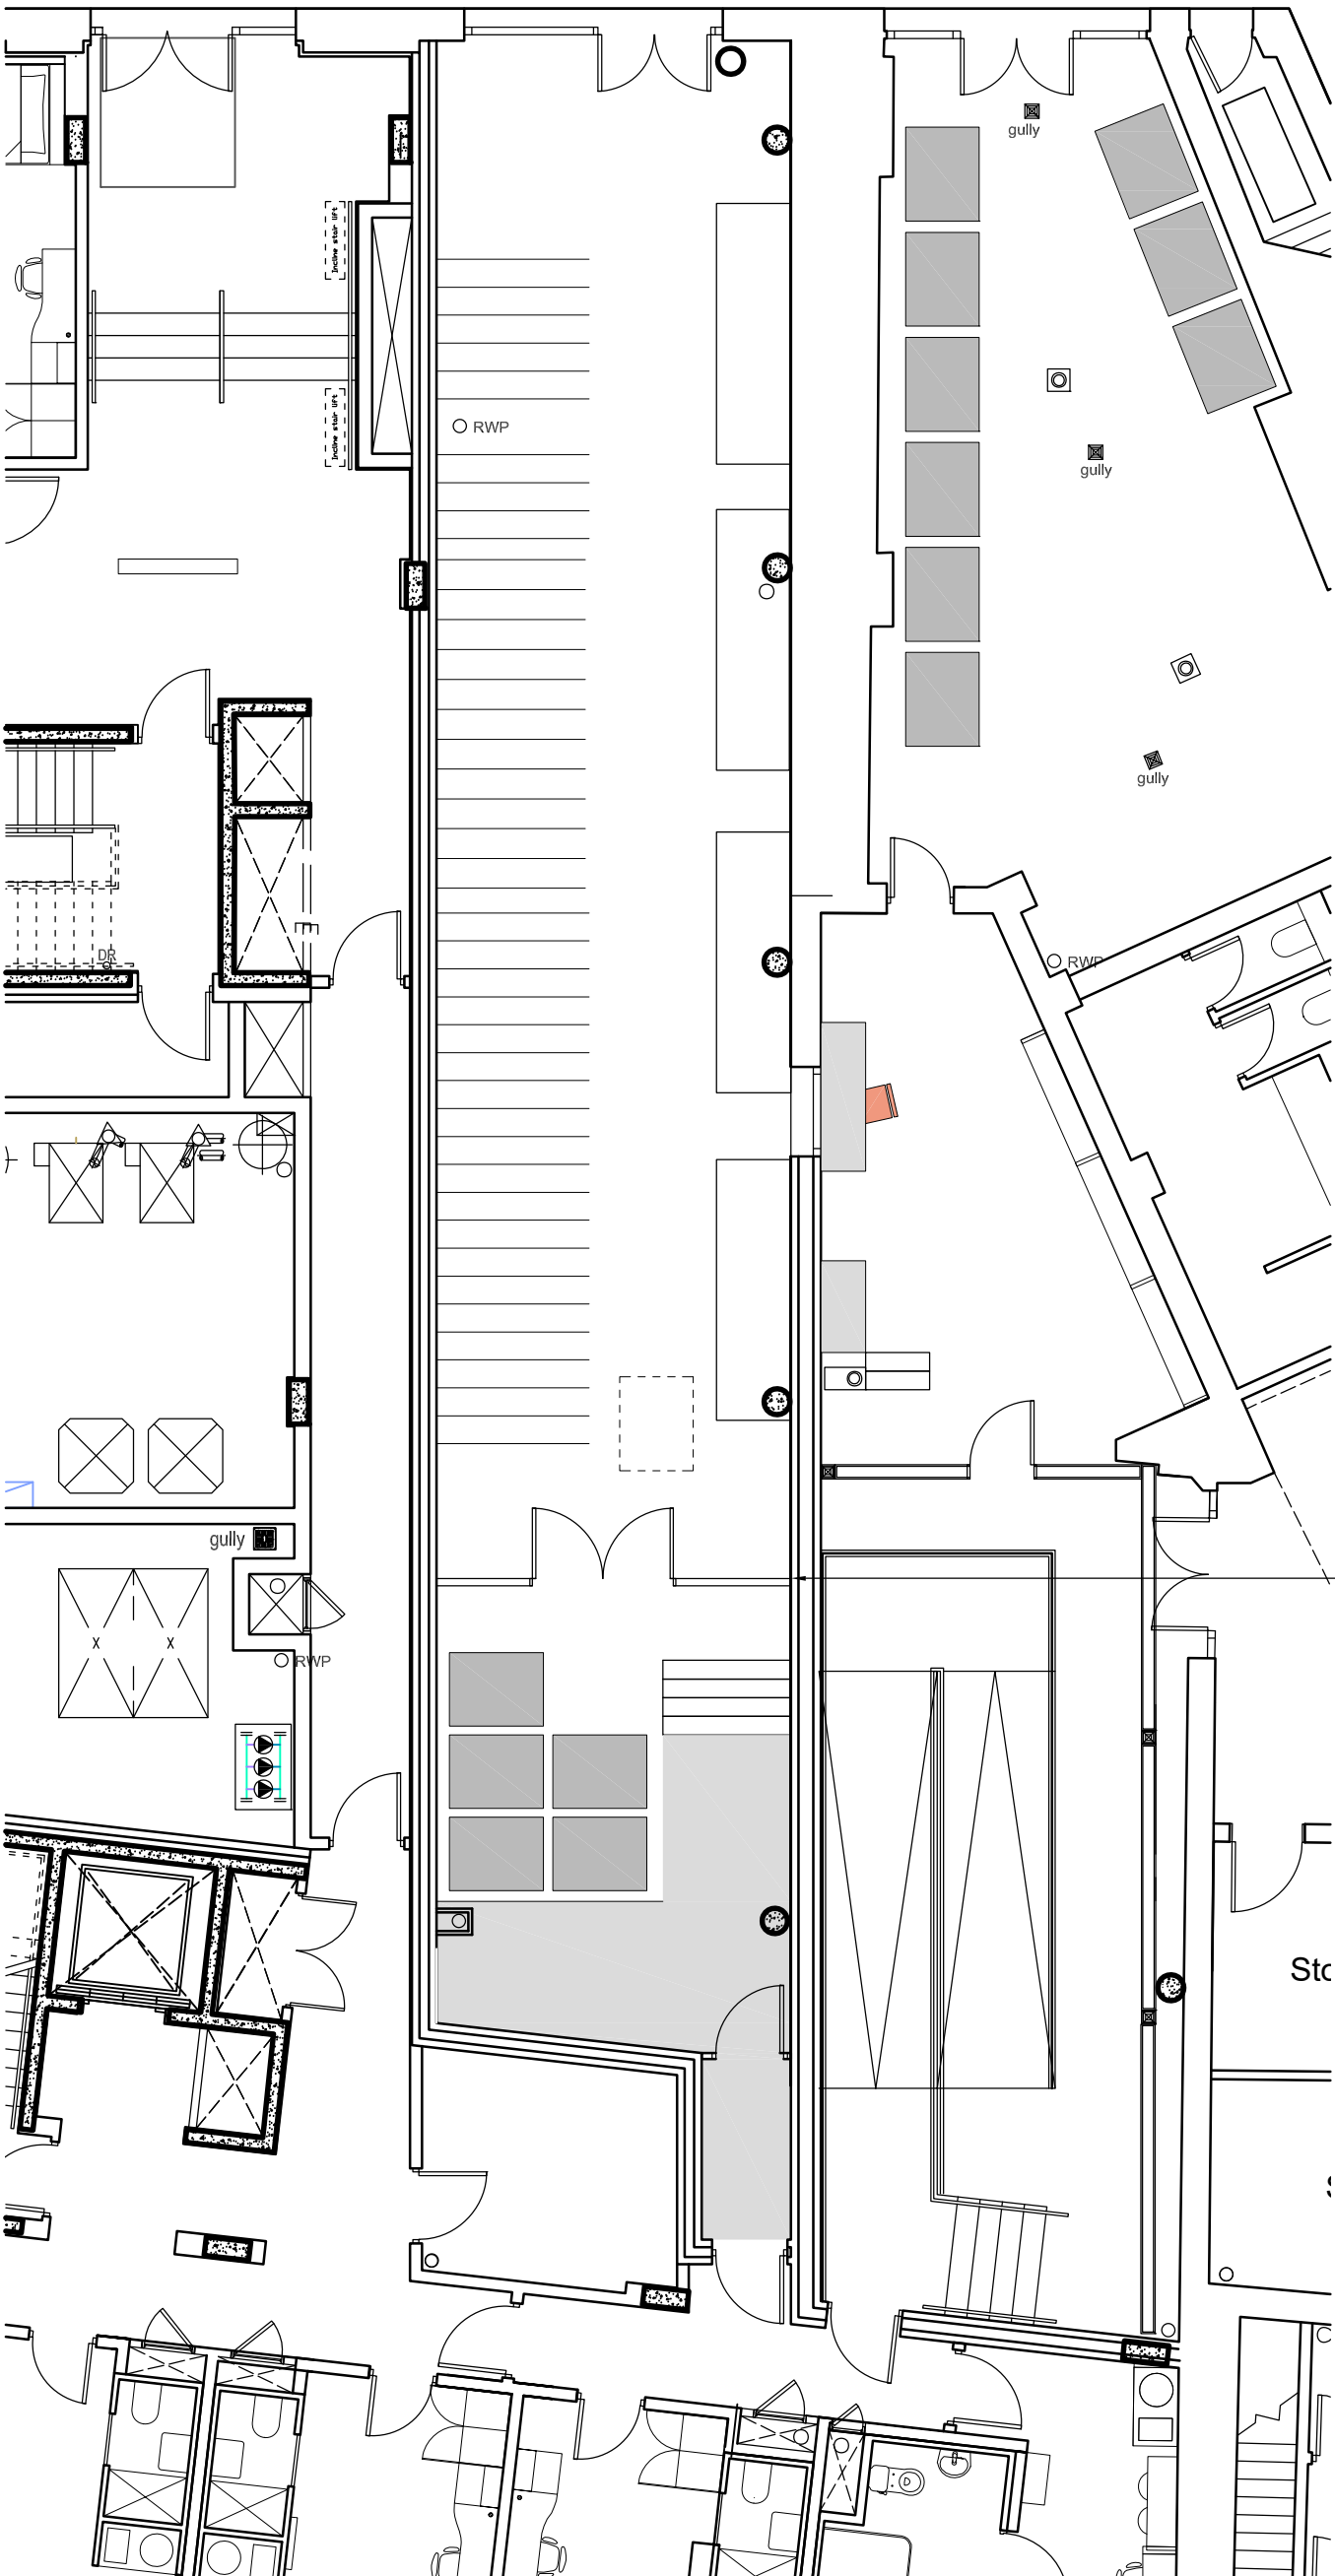

KEY LOCATION PLAN 1:500

DO NOT SCALE FROM THIS DRAWING.  
VERIFY ALL DIMENSIONS AND SETTING OUT ON SITE.  
NOTIFY ANY DISCREPANCIES TO THE ARCHITECT.  
FOR STRUCTURAL INFORMATION, REFER TO  
STRUCTURAL ENGINEER'S DRAWINGS.  
FOR M&E INFORMATION, REFER TO M&E ENGINEER'S  
AND SUB-CONTRACTOR'S DRAWINGS.  
FOR HEALTH & SAFETY INFORMATION, REFER TO  
HEALTH & SAFETY RISK ASSESSMENTS.

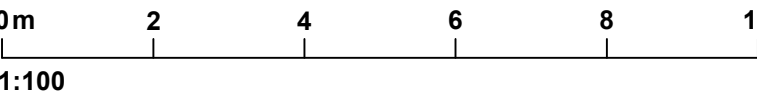

PROPOSED WALL POSITION TO SEPARATE BIN & CYCLE STORAGE

PLAN - PROPOSED SEPARATING WALL BETWEEN BIN & CYCLE STORAGE 1:100

REVISION: P01 BY: BM CHECKED: ARB DATE: 06.07.2023  
Initial Issue

STATUS  
**S4a | FOR PLANNING**  
CLIENT



PROJECT  
**DEPOT POINT, BRITANNIA STREET  
LONDON**  
TITLE  
**GA PLAN  
PROPOSED BIN PROVISION  
LEVEL 0**

**Hadfield Cawkwell Davidson**

Broomgrove Lodge, 13 Broomgrove Rd, Sheffield, S10 2LZ T 0114 266 8181 www.hcd.co.uk

HCD PROJECT NO. 2021-206	SCALE 1:100 @ A1	REV. <b>P01</b>
PROJECT NO.	ORIGINATOR HCD	VOLUME A0
	LEVEL 00	TYPE DR
		ROLE + NUMBER <b>04-002</b>