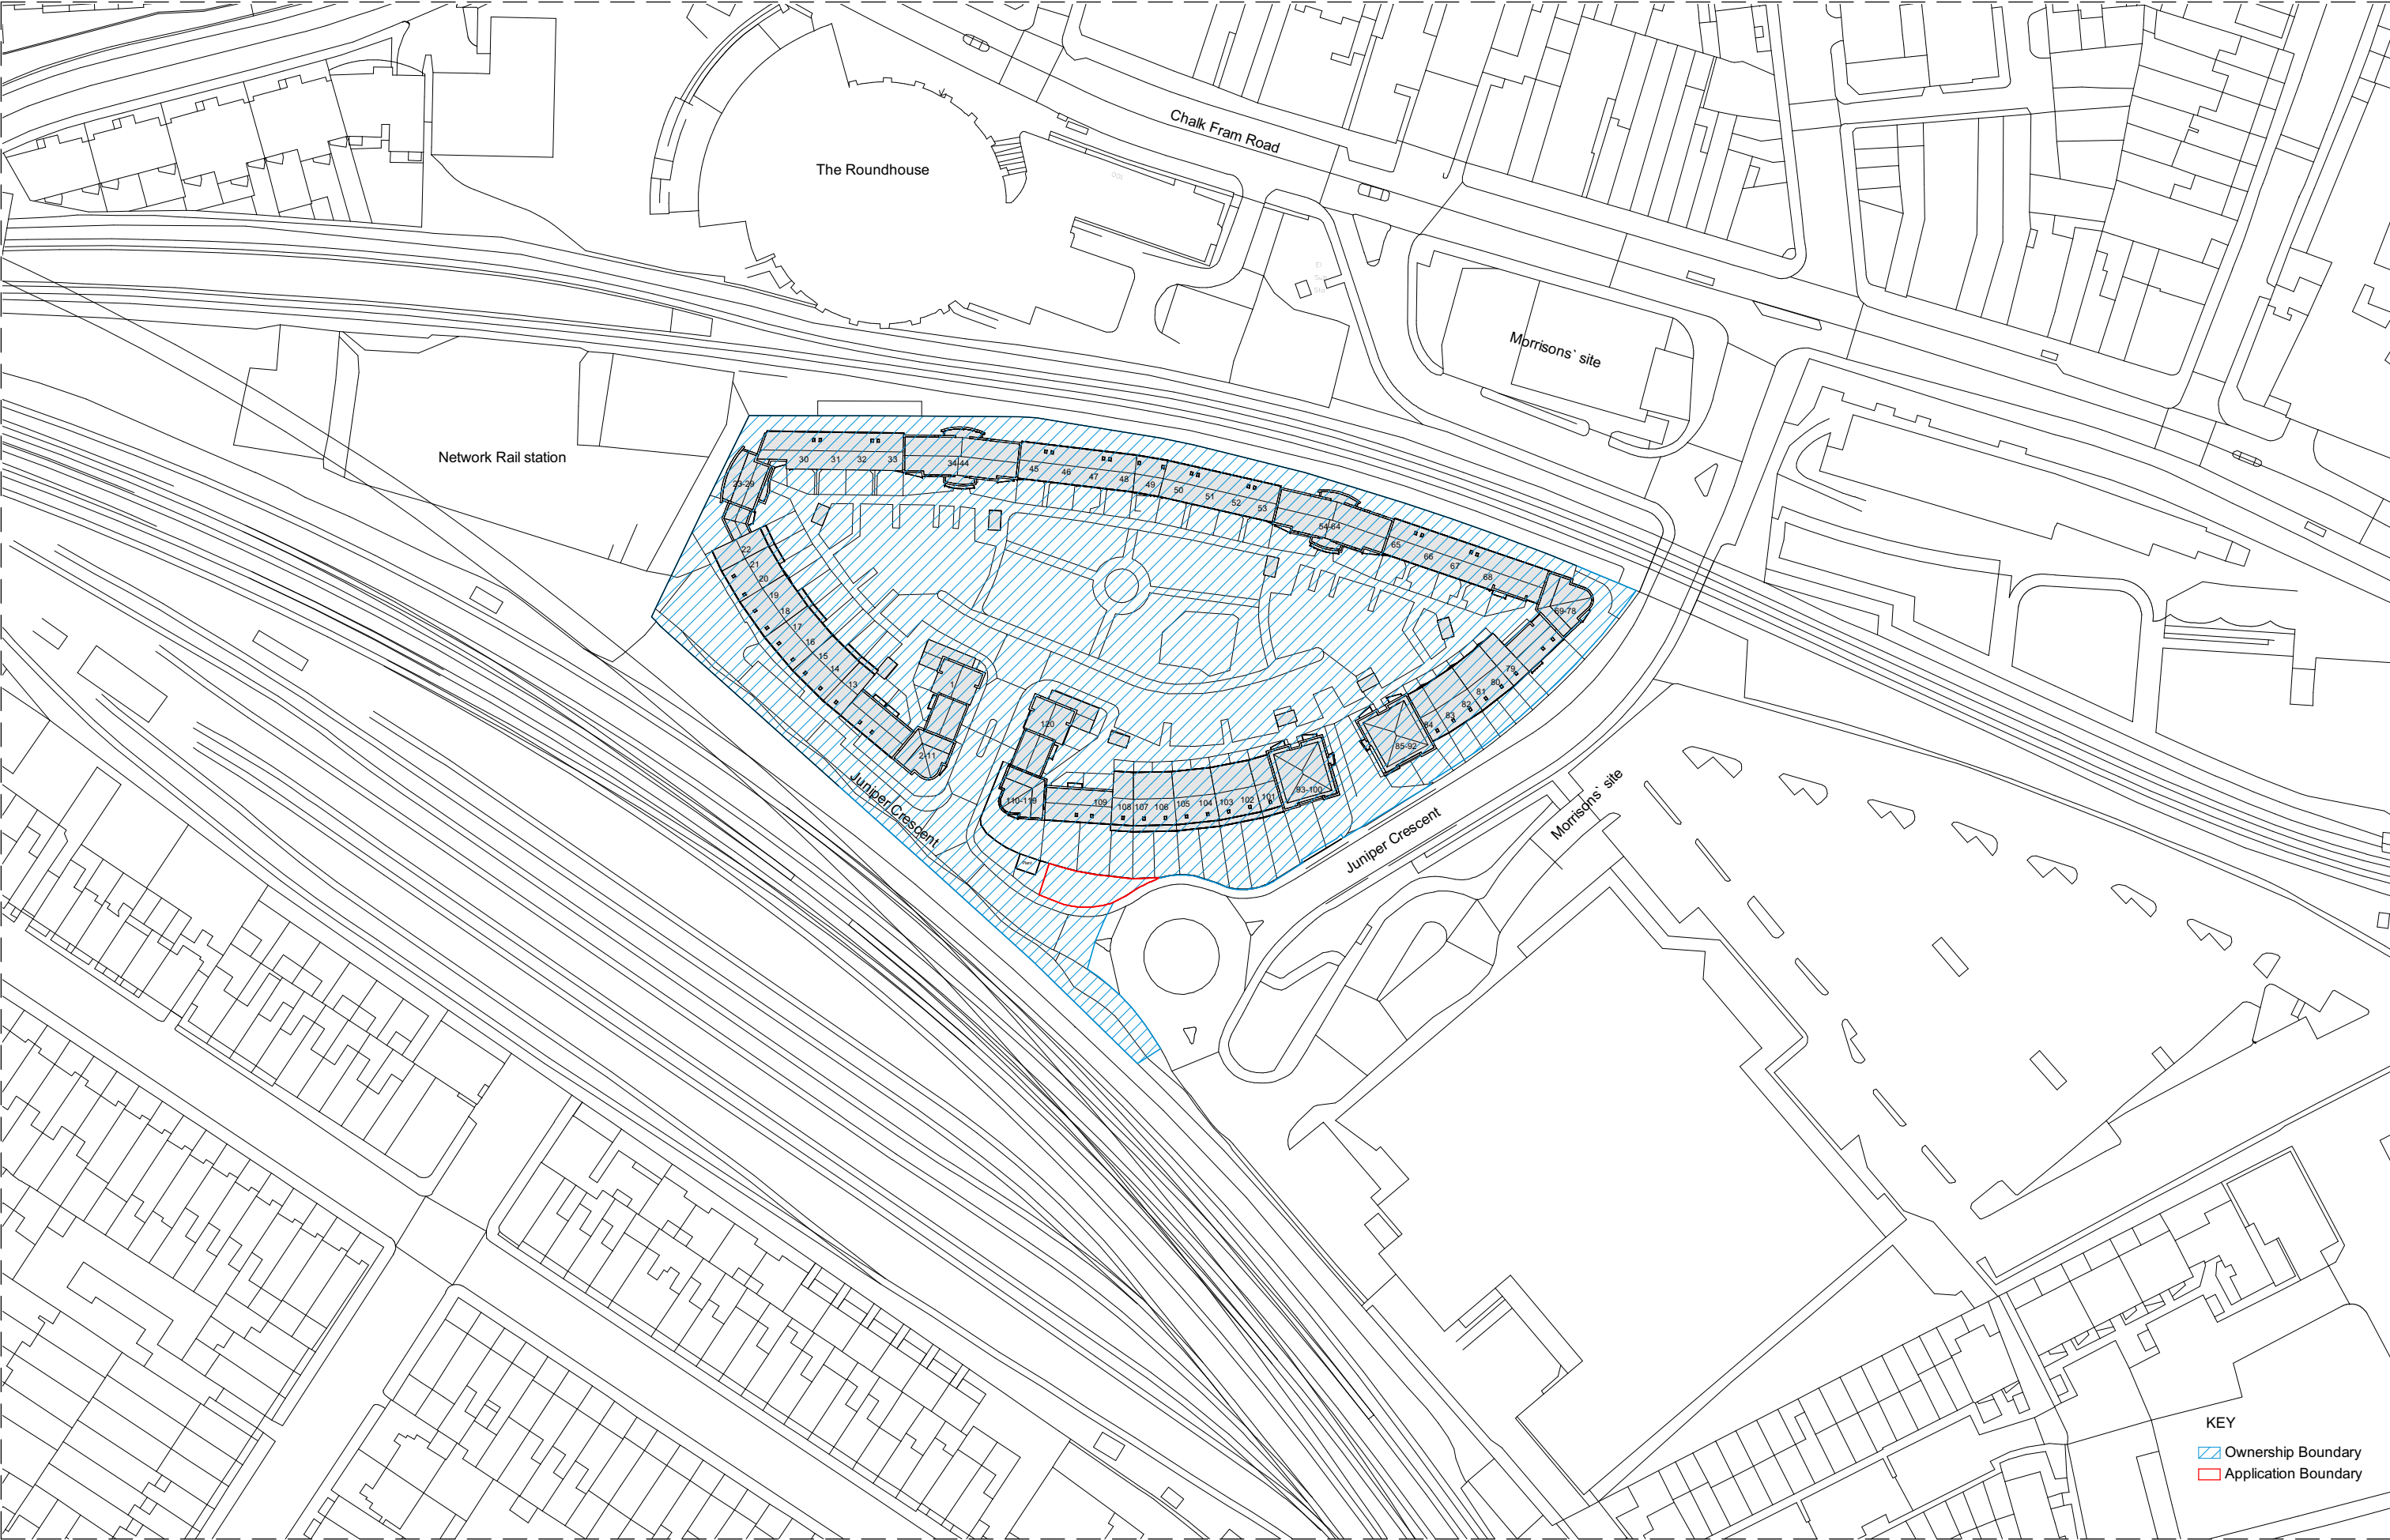


0m 25m 50m 75m

CDM REGULATIONS 2015. All current drawings and specifications for the project must be read in conjunction with the Designer's Hazard and Environment Assessment Record

Do not scale drawing. All intellectual property rights reserved.

Designed with reference to the surveys, information and reports listed:
Ordnance Survey Map - P17162-Camden Goods Yard-Camden_RevB
Topographical survey reference to: *P20015 - One Housing - Camden Goods Yard, Camden.dwg*

Rev	Date	Description
P01		First Issue

Dwn Ckd

Drawn	AC
Checked	CB
Date	12-07-2023
Scale @ A3	1:1250

Juniper Crescent - Portacabin

Site Location Plan

Project	Origin	Zone	Level	Type	Role	Number
PCJC02-	PRP	- ZZ	- ZZ	- DR	- A	08100
Revision	Status					
P01 -	S4 - Planning for approval					

PRP

prp-co.uk
London
020 7653 1200