



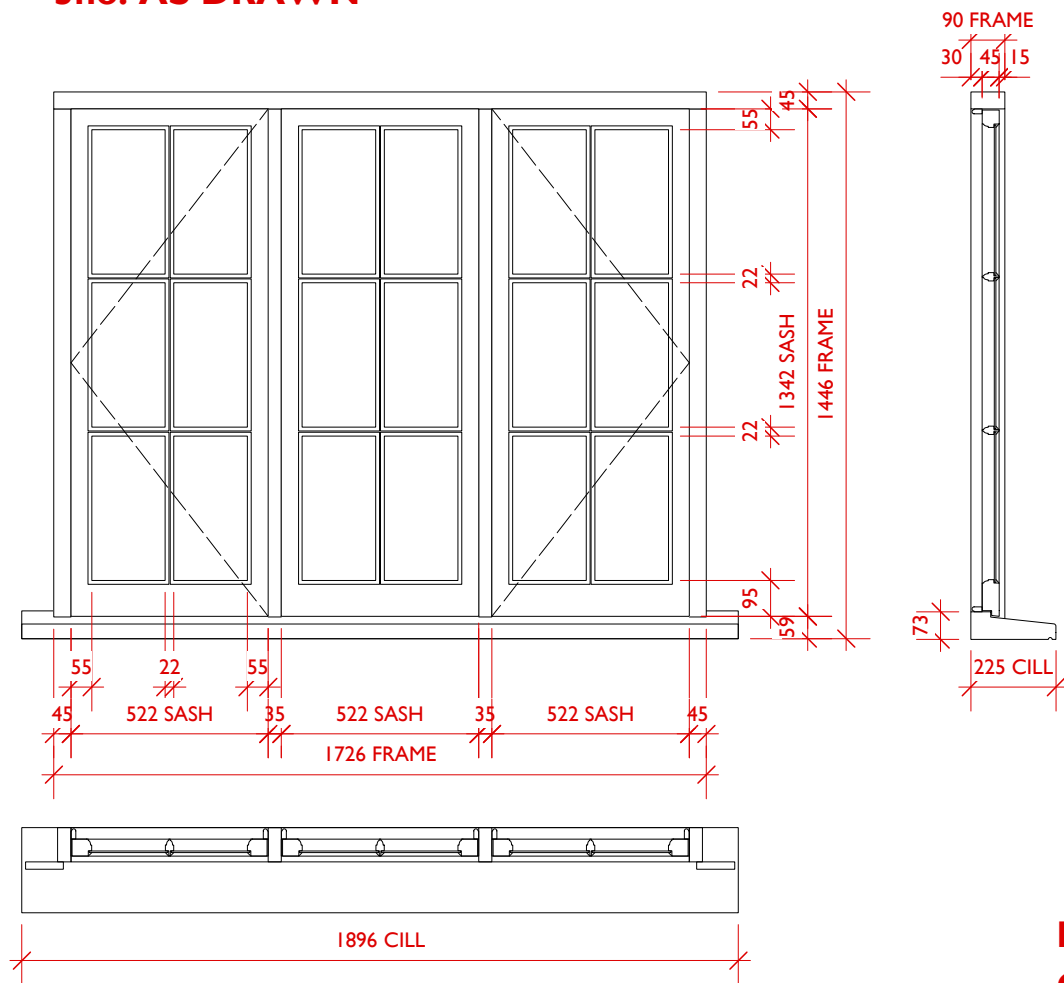


**EXISTING WINDOWS
REAR BEDROOMS AND FRONT BATHROOM
3no. AS DRAWN**

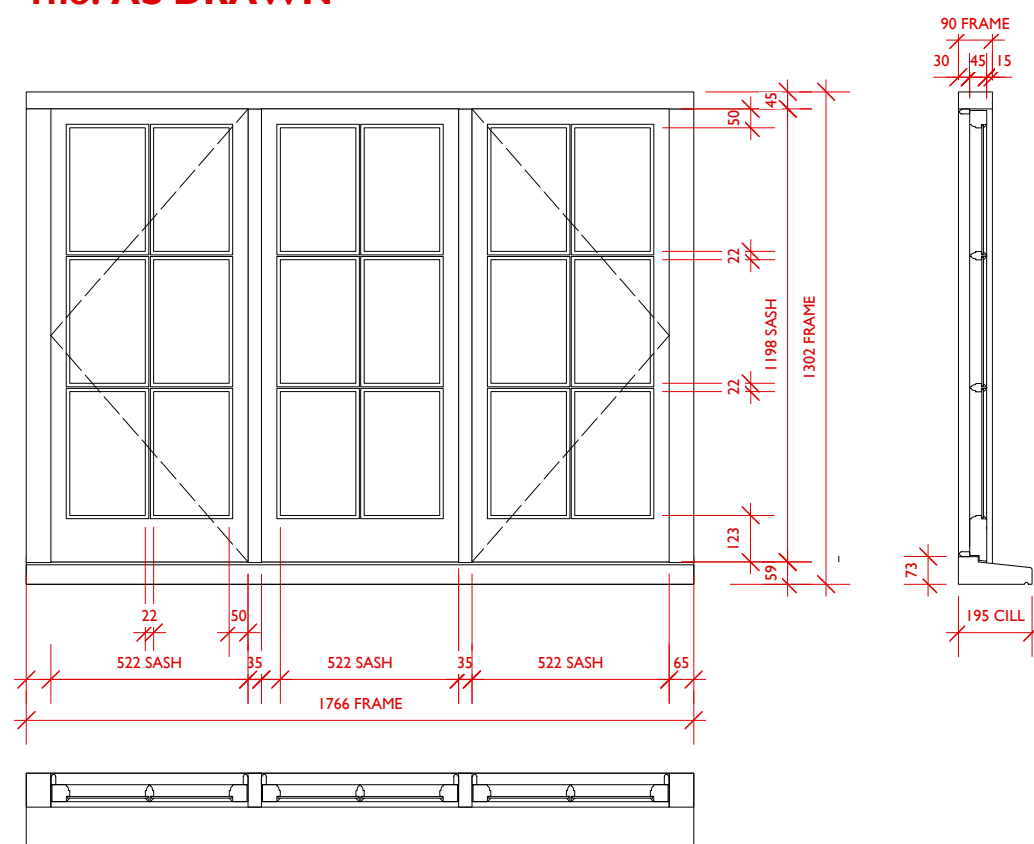

**EXISTING WINDOW
FRONT BEDROOM
1no. AS DRAWN**



**EXISTING SINGLE-GLAZED
GLAZING BAR - FULL SIZE**

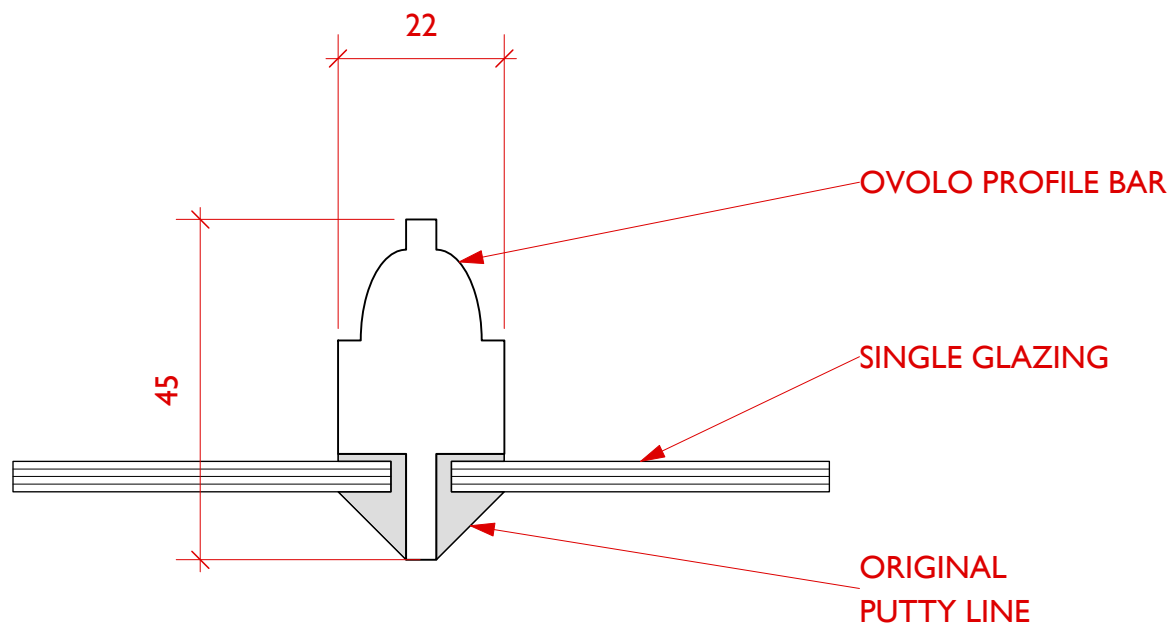

Cox & Jones Ltd

14 Donnington Rd Worcester Park Surrey KT4 8EN tel/fax: +44(0)20 8330 7002 e: simon.jones@coxandjones.co.uk w: www.coxandjones.co.uk
Bespoke Conservatory Specialists . Service & Maintenance . Architectural Services
Registered in England No.6127336


THIS DRAWING IS COPYRIGHT AND MAY NOT BE REPRODUCED IN PART OR IN WHOLE WITHOUT PRIOR WRITTEN CONSENT FROM COX & JONES LTD

19 DALEHAM GARDENS NW3 5BY
EXISTING SECOND FLOOR WINDOWS
DATE: JUNE 23 SCALE: 1:20 / 1:1


DWG NO: W-01

2


**PROPOSED WINDOWS
REAR BEDROOMS AND FRONT BATHROOM
3no. AS DRAWN**

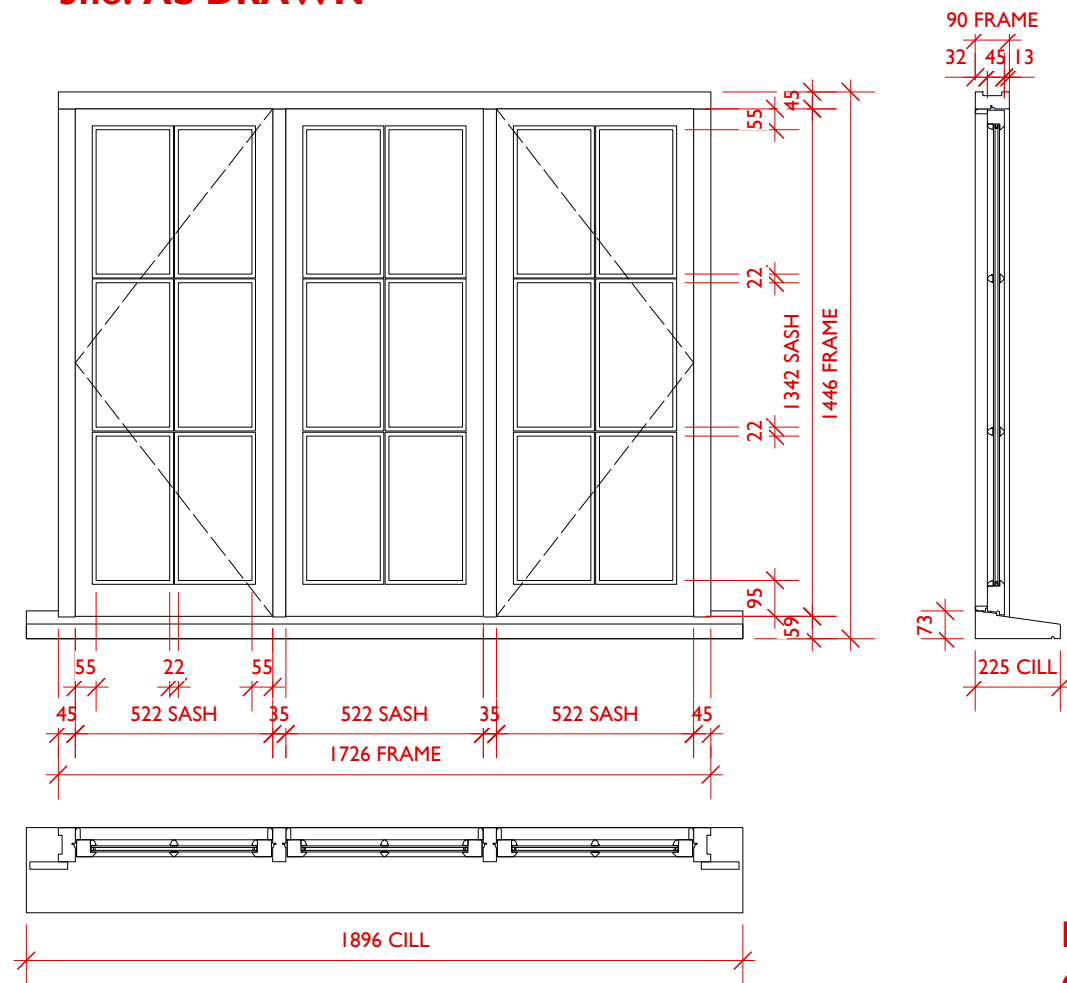

**PROPOSED WINDOW
FRONT BEDROOM
1no. AS DRAWN**

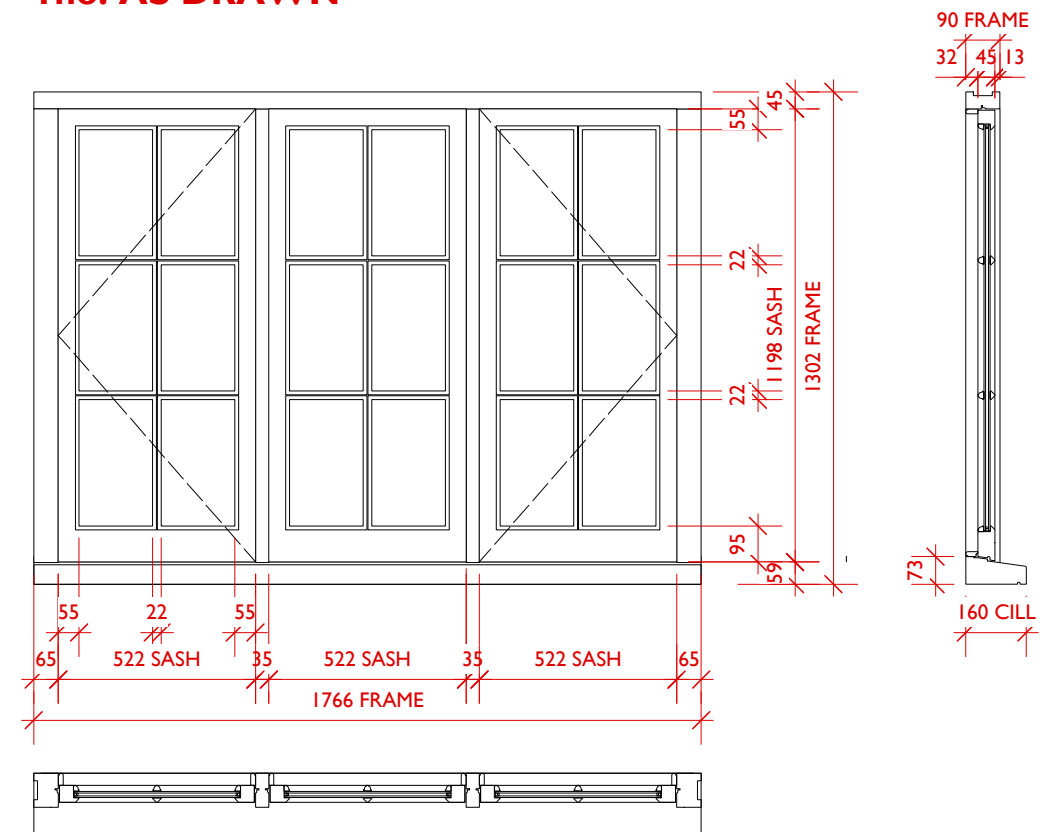

**PROPOSED SINGLE-GLAZED
GLAZING BAR - FULL SIZE**

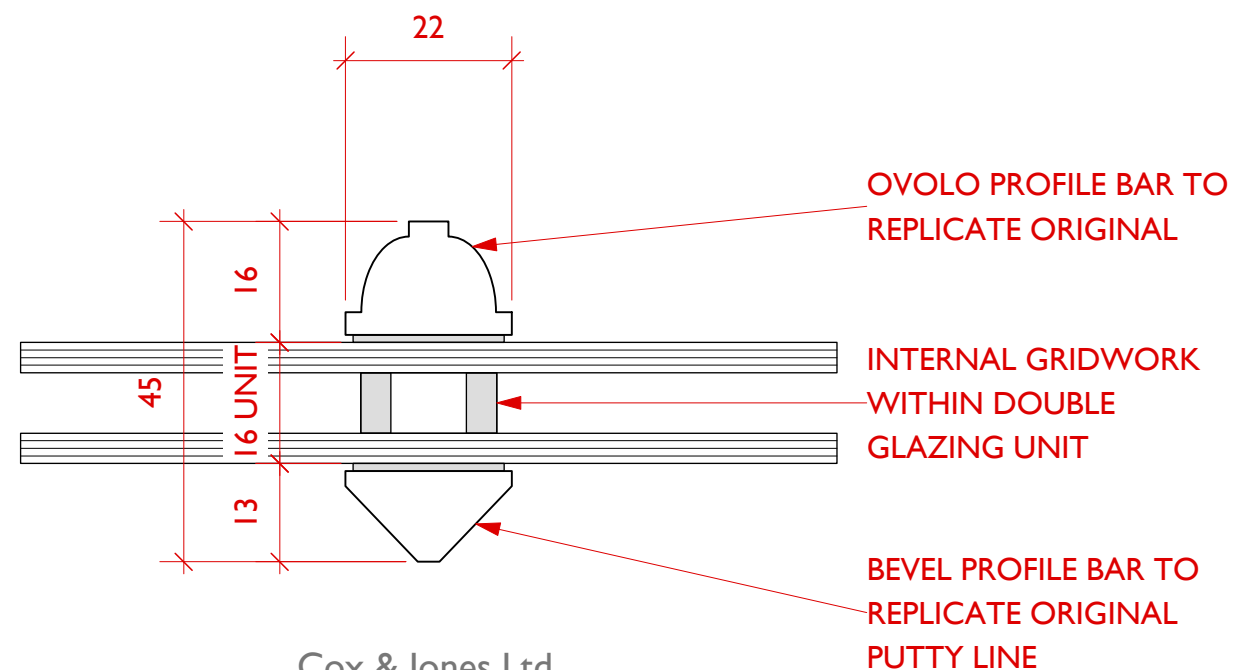

Cox & Jones Ltd

14 Donnington Rd Worcester Park Surrey KT4 8EN tel/fax: +44(0)20 8330 7002 e: simon.jones@coxandjones.co.uk w: www.coxandjones.co.uk
Bespoke Conservatory Specialists . Service & Maintenance . Architectural Services
Registered in England No.6127336

THIS DRAWING IS COPYRIGHT AND MAY NOT BE REPRODUCED IN PART OR IN WHOLE WITHOUT PRIOR WRITTEN CONSENT FROM COX & JONES LTD

19 DALEHAM GARDENS NW3 5BY
PROPOSED SECOND FLOOR WINDOWS
DATE: JUNE 23 SCALE: 1:20 / 1:1 DWG NO: W-02