



Materials to match existing unless otherwise stated on the drawings.
Any rooflights not to project more than 150mm from the plane of the roof

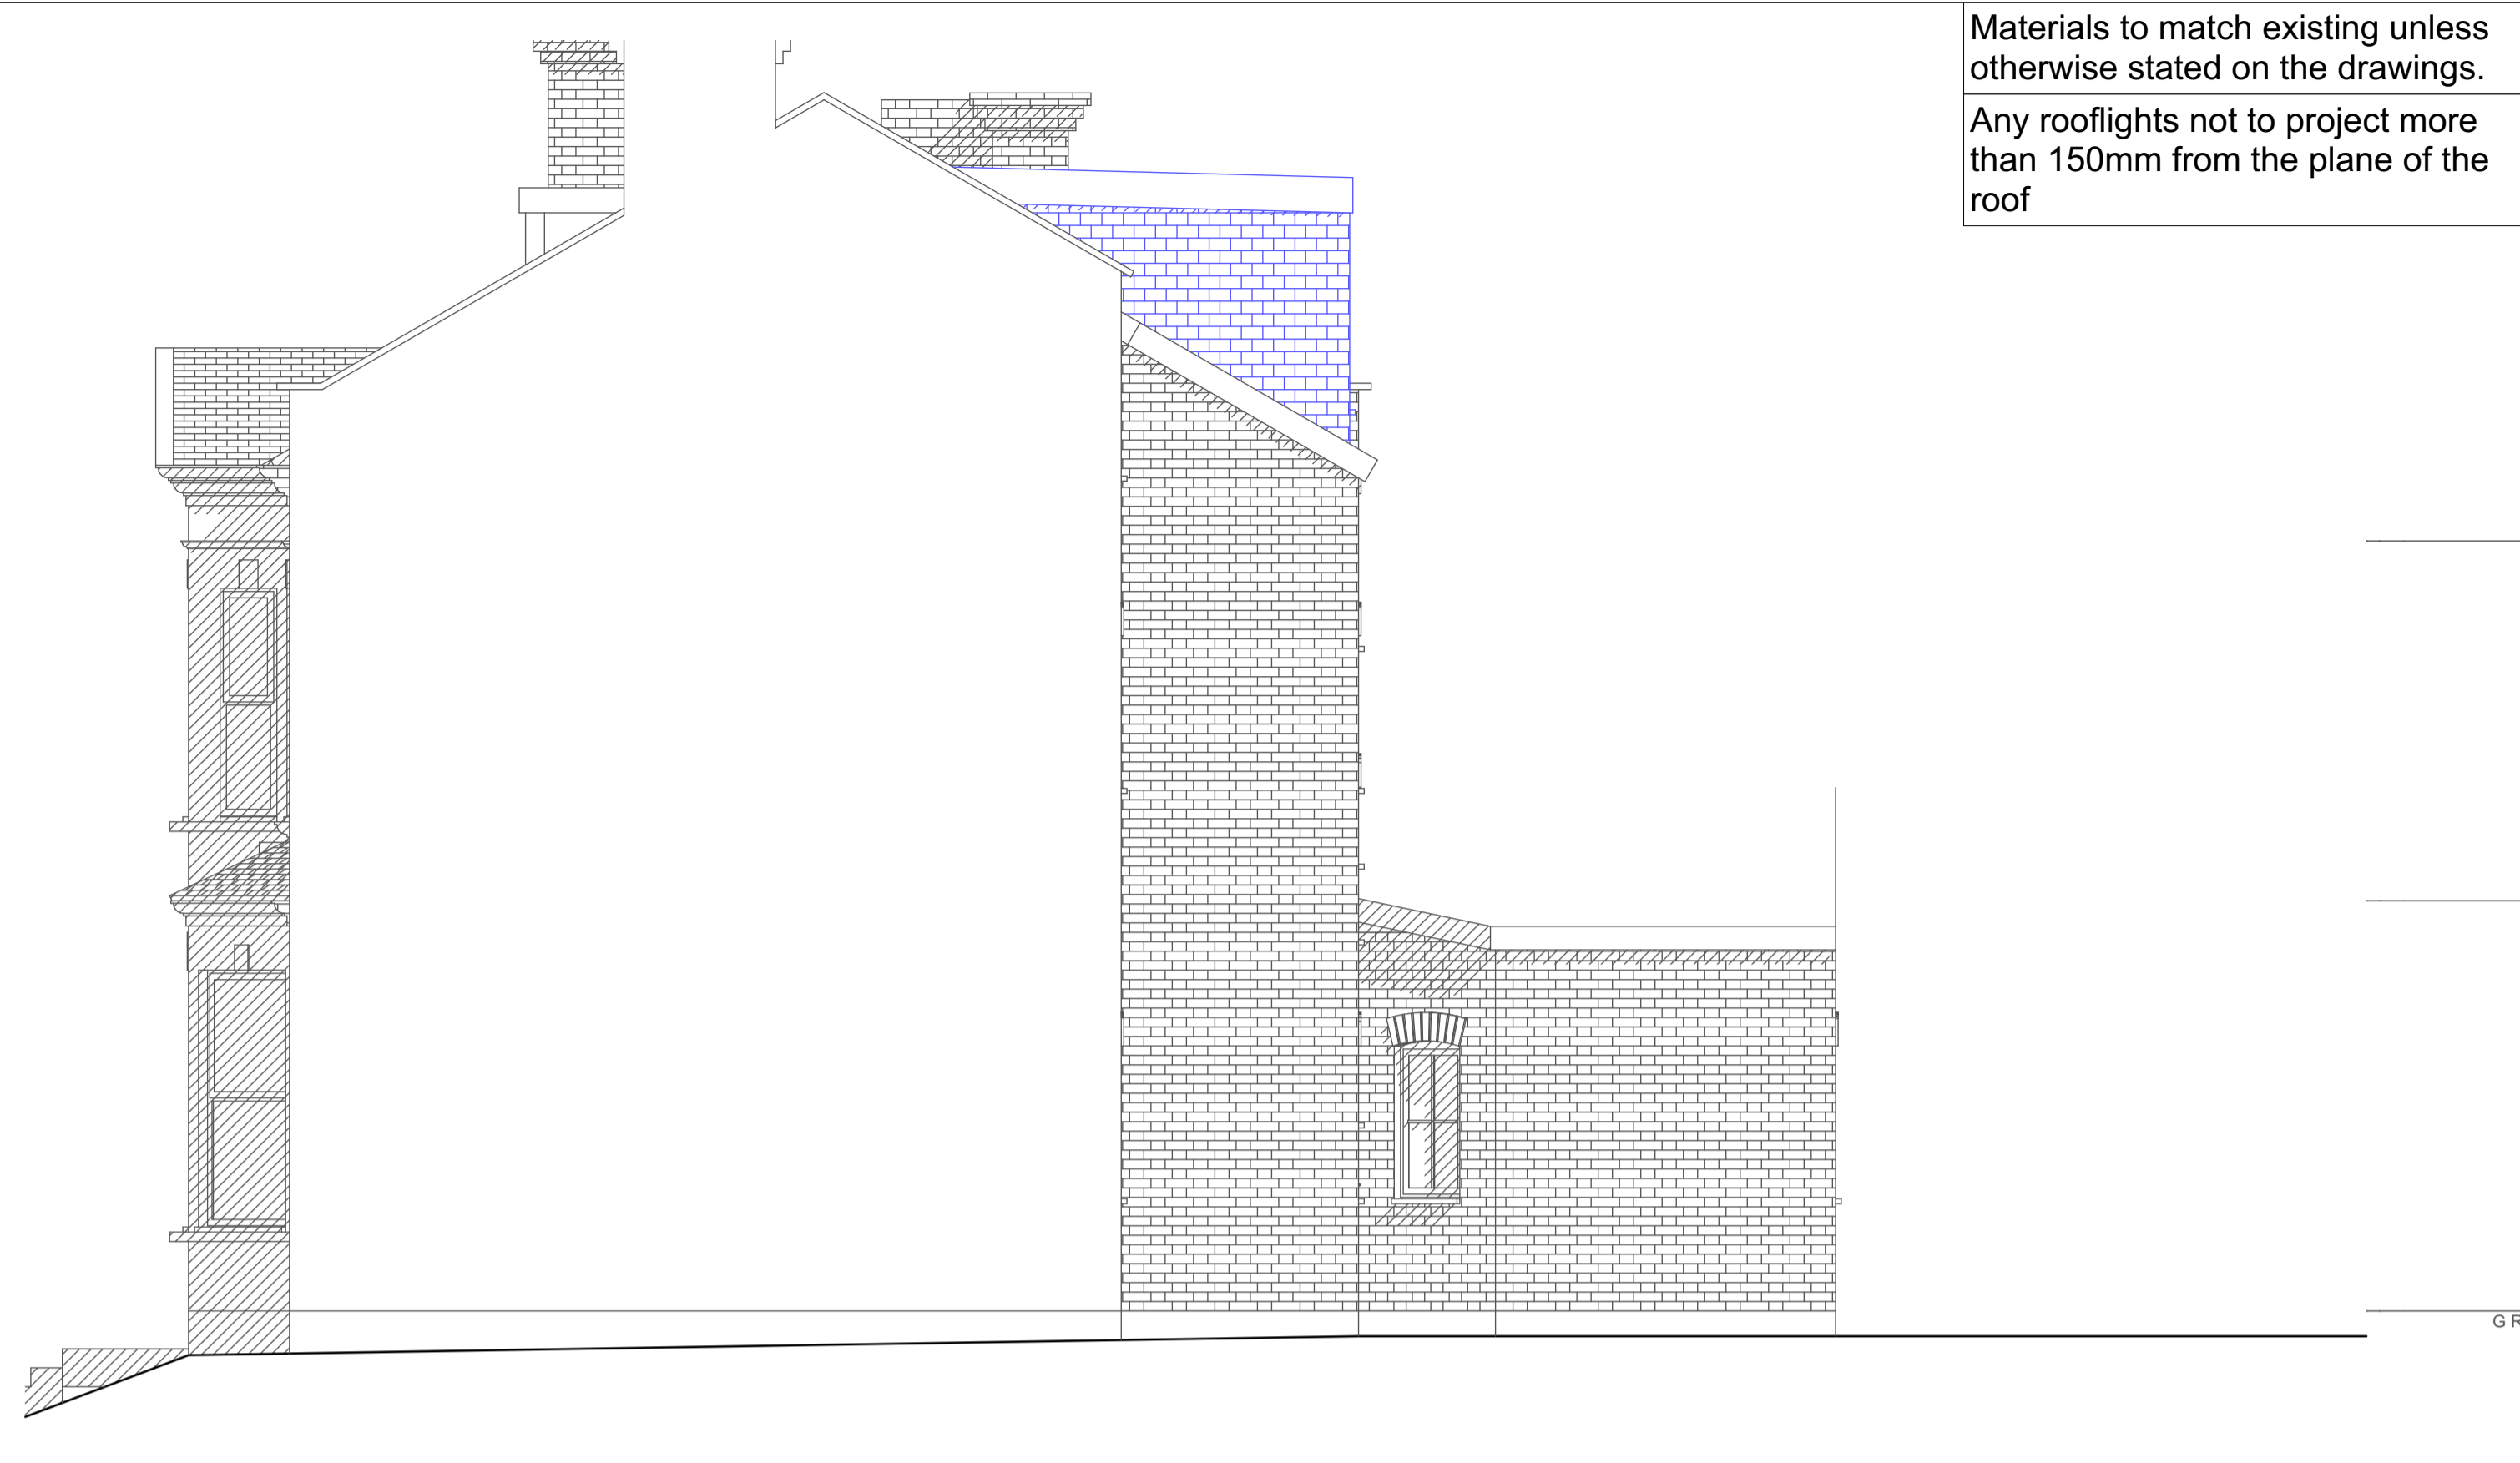


PROPOSED SOUTH ELEVATION 1:50



PROPOSED EAST ELEVATION 1:50

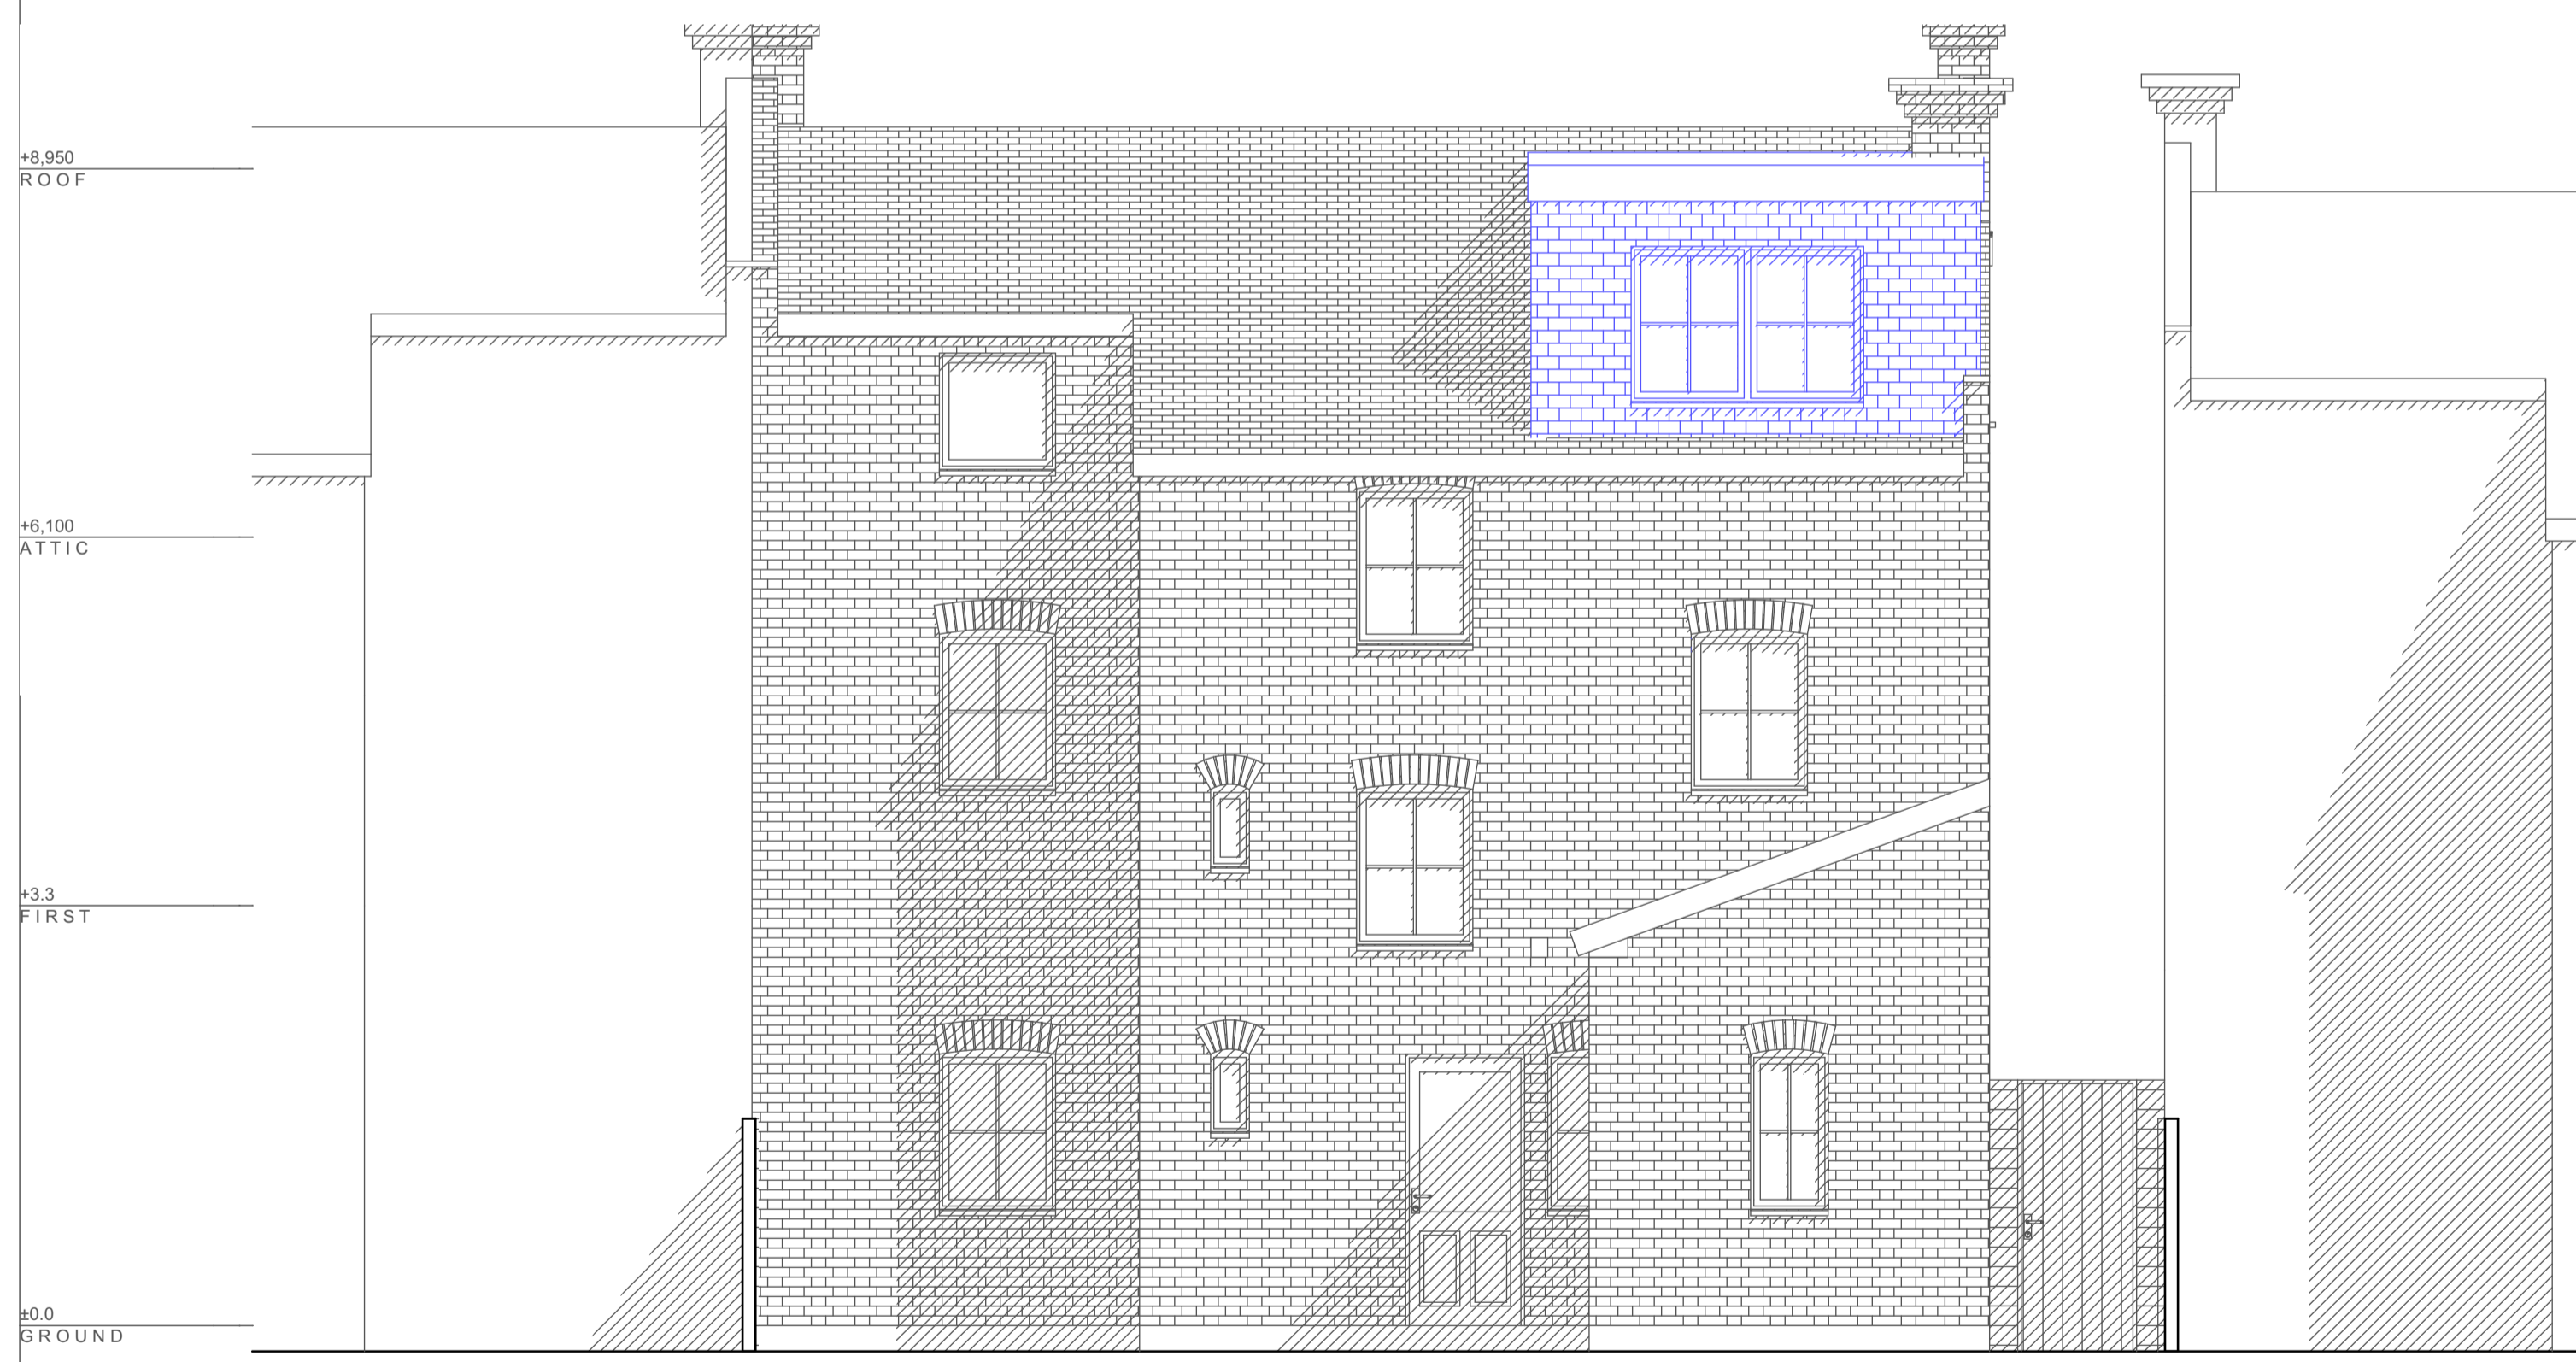

PROPOSED NORTH ELEVATION 1:50

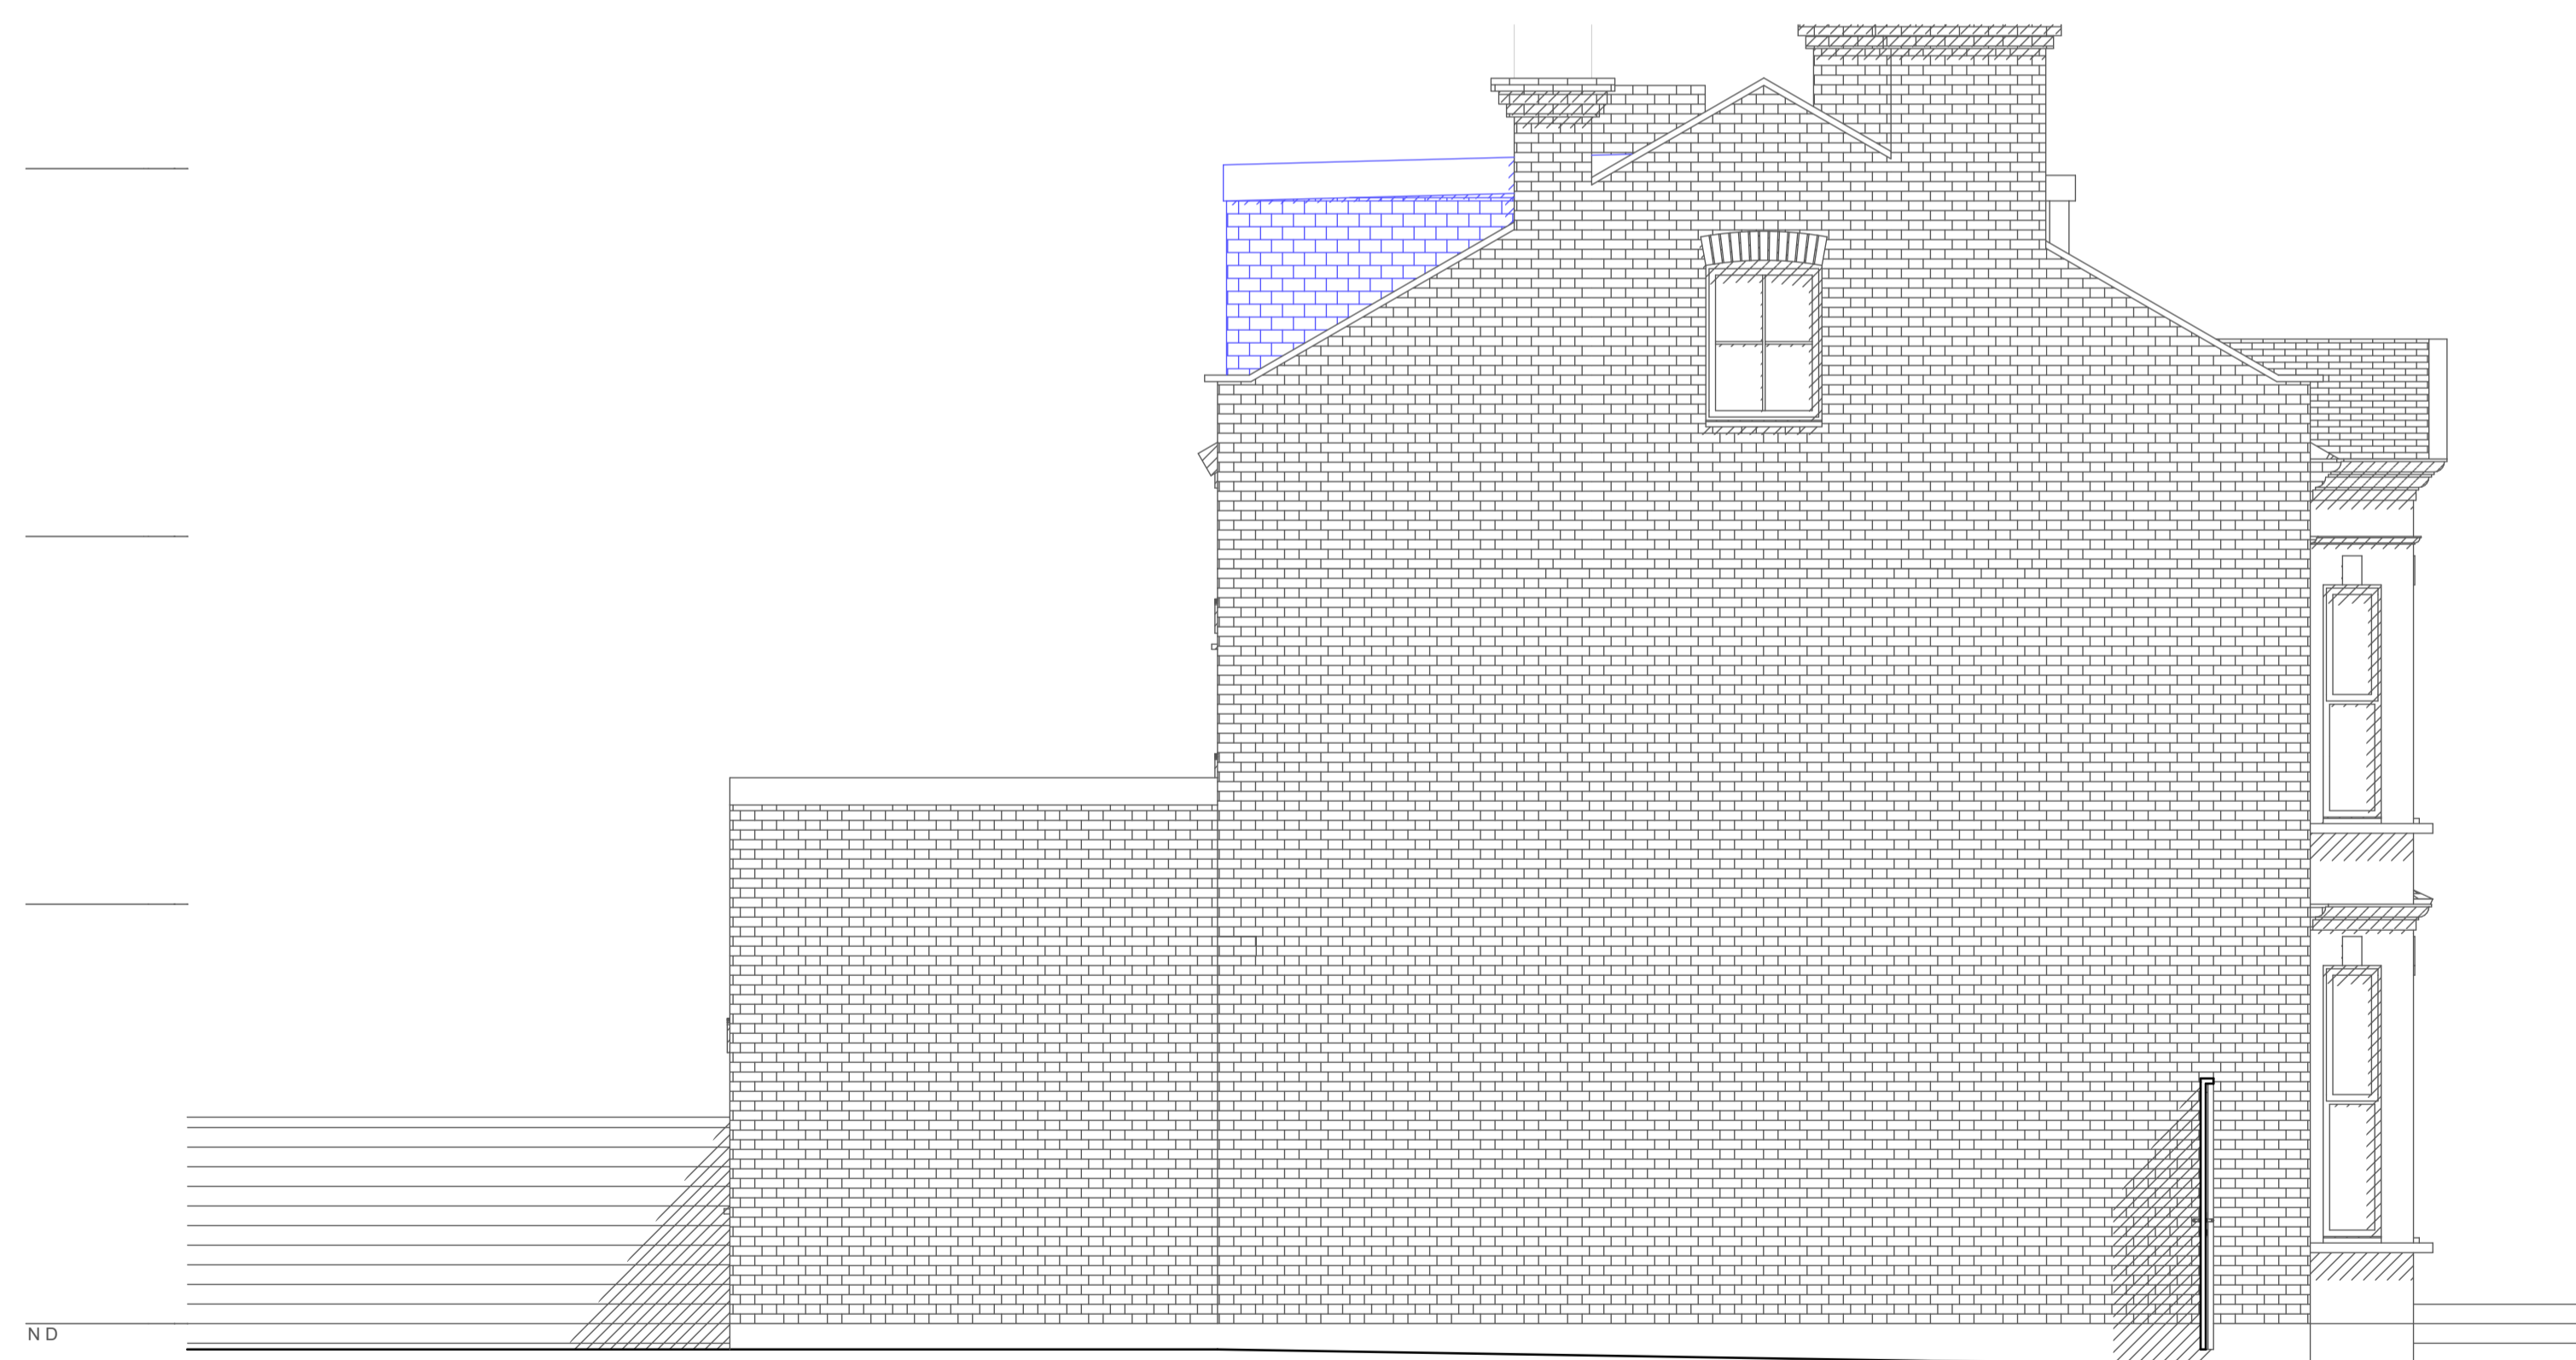

PROPOSED WEST ELEVATION 1:50

Looking to extend your home?
Call for a free consultation today;
020 8954 6291
www.yooparchitects.co.uk
YOOP Architects, your local architect

Existing
New