



Plender Street



Timber Bench




Plender Street



Removable Barrier



Camden High Street (no furniture)

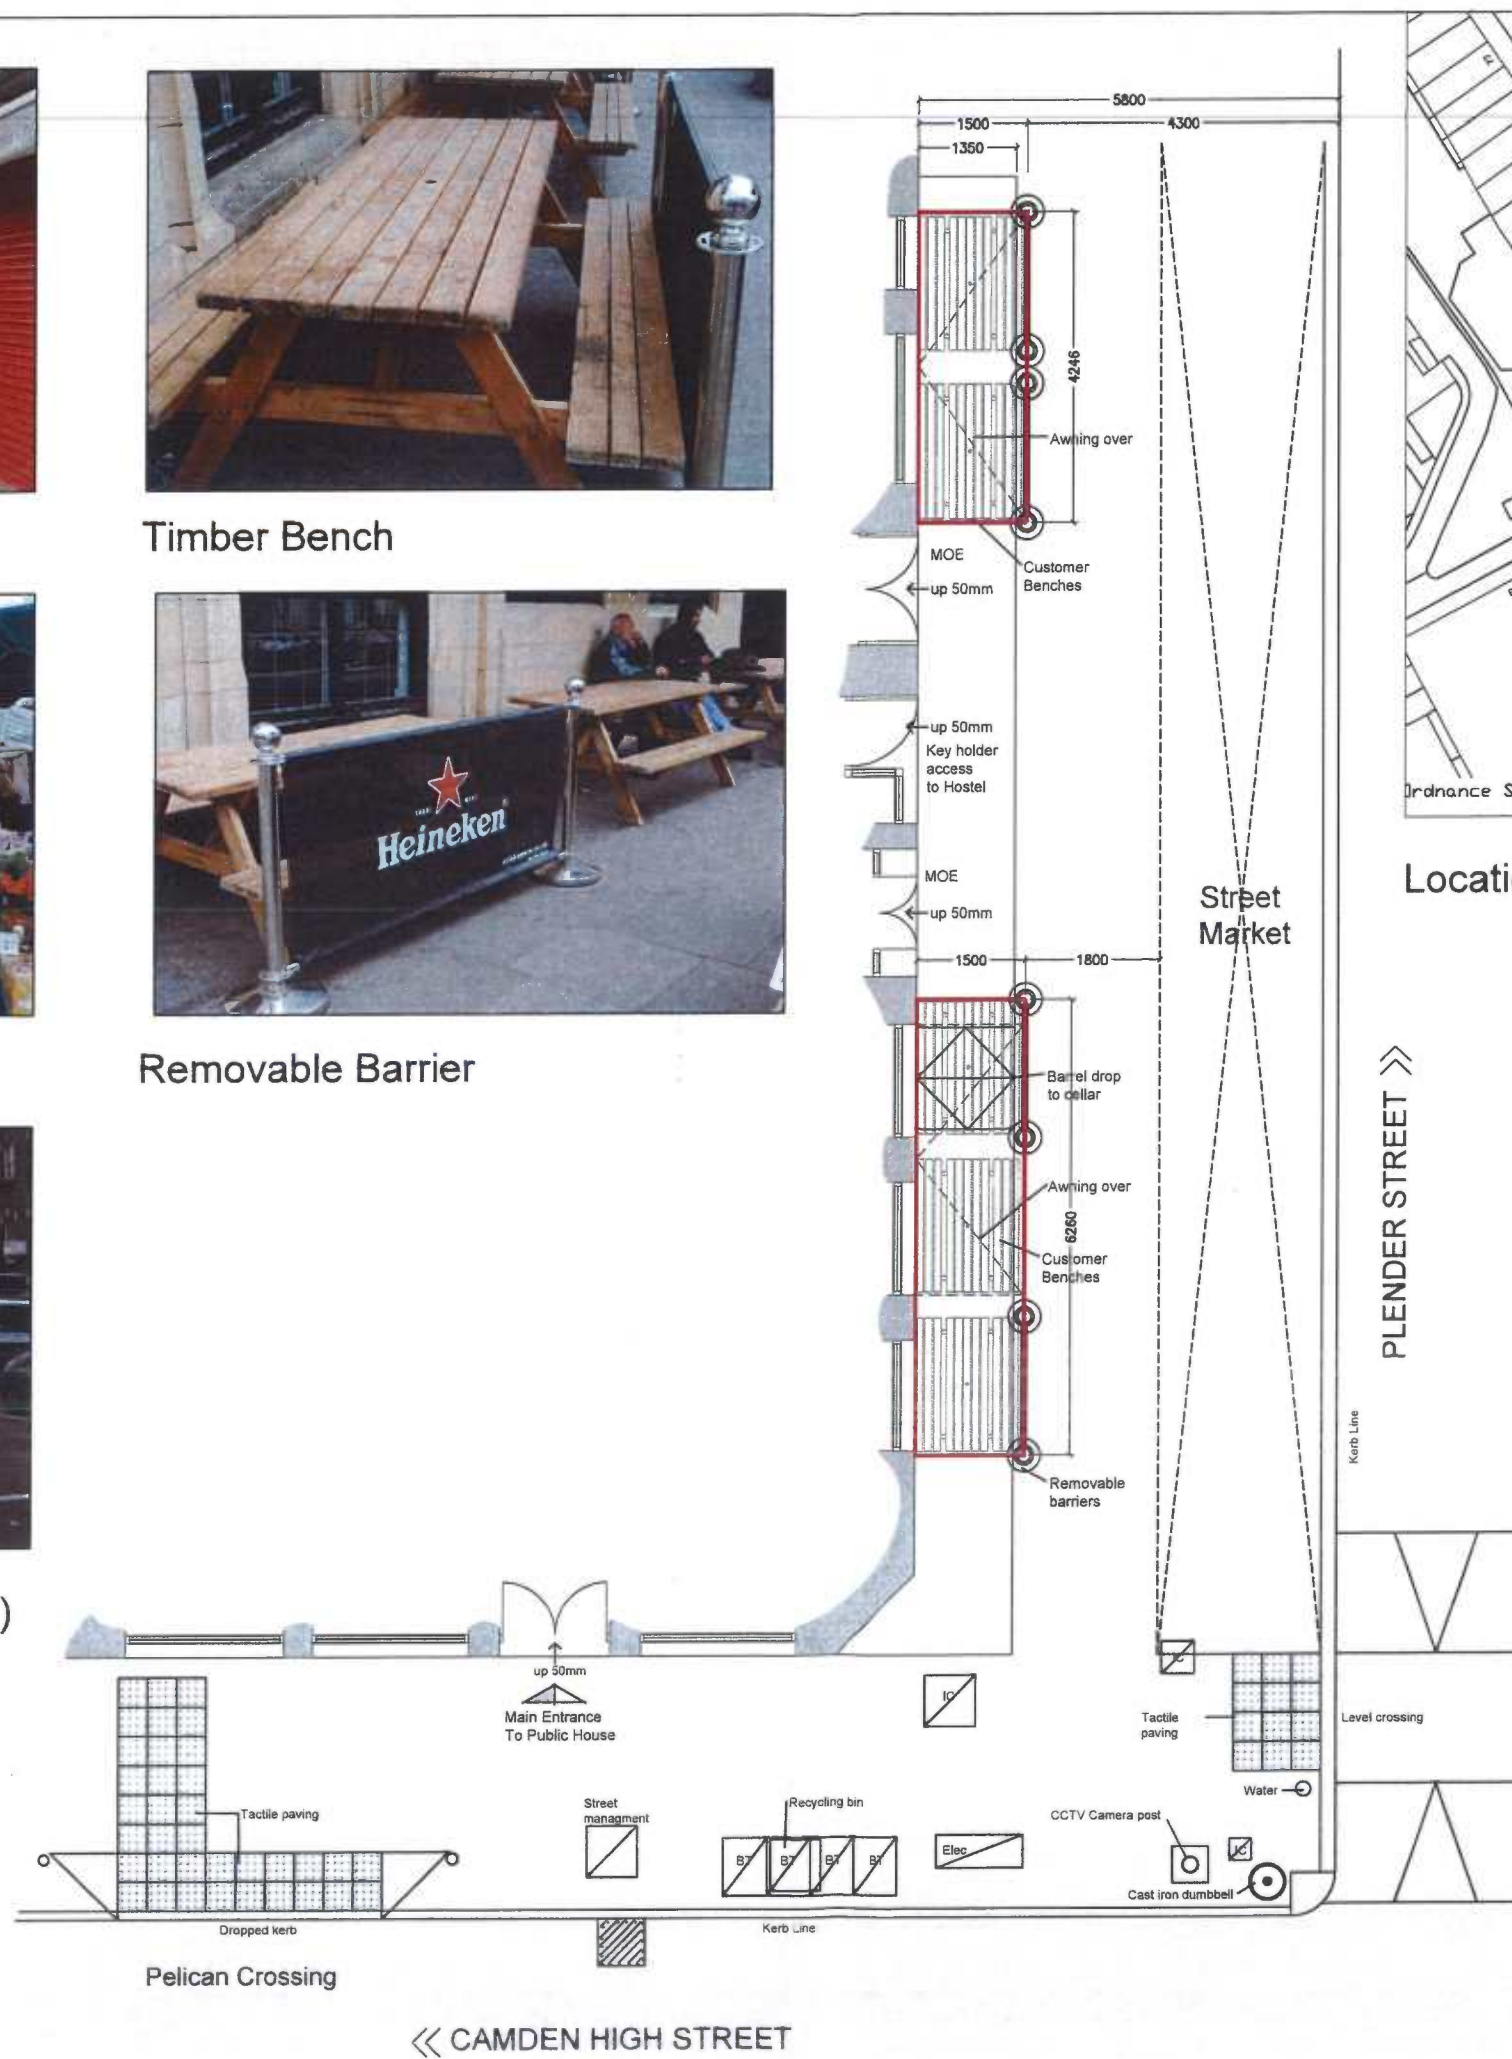

Location Plan 1:1250

PLENDER STREET >>

<< CAMDEN HIGH STREET

Date 14.04.15

Scale: Drawing Number: Rev:
1:100 2921-01 @A3

Project: Belushi's Bar. Camden
48-50 Camden High Street London NW1 0LT

PembrookDesign
Summit House, Houscroft Road, The Pinacodes, Harlow, Essex. CM19 5BN
Tel: 01279 438866 Fax: 01279 438865

NOTE: CONTRACTORS ARE TO CHECK ALL SIZES AND DIMENSIONS BEFORE SETTING OUT ANY SITE OR SHOWWORK. ANY ERRORS OR DISCREPANCIES TO BE REPORTED AND RESOLVED BY THE SITE SPECIFIC PROJECT DESIGNER / BUILDER AND RESPECTIVE AGENTS.