

**Important note**





All dimensions in millimetres. Where dimensions are not given, drawings must not be scaled and the matter referred back to Charlton Brown Architects.

All dimensions and conditions are to be checked on site by the contractor prior to preparing drawings or commencing any work. The contractor is responsible for checking that there is no conflict between site dimensions and drawn dimensions.

In the event of any detail or dimensional conflict between Charlton Brown Architects drawings, the matter must be referred back to Charlton Brown Architects for clarification



Proposed privacy trellis

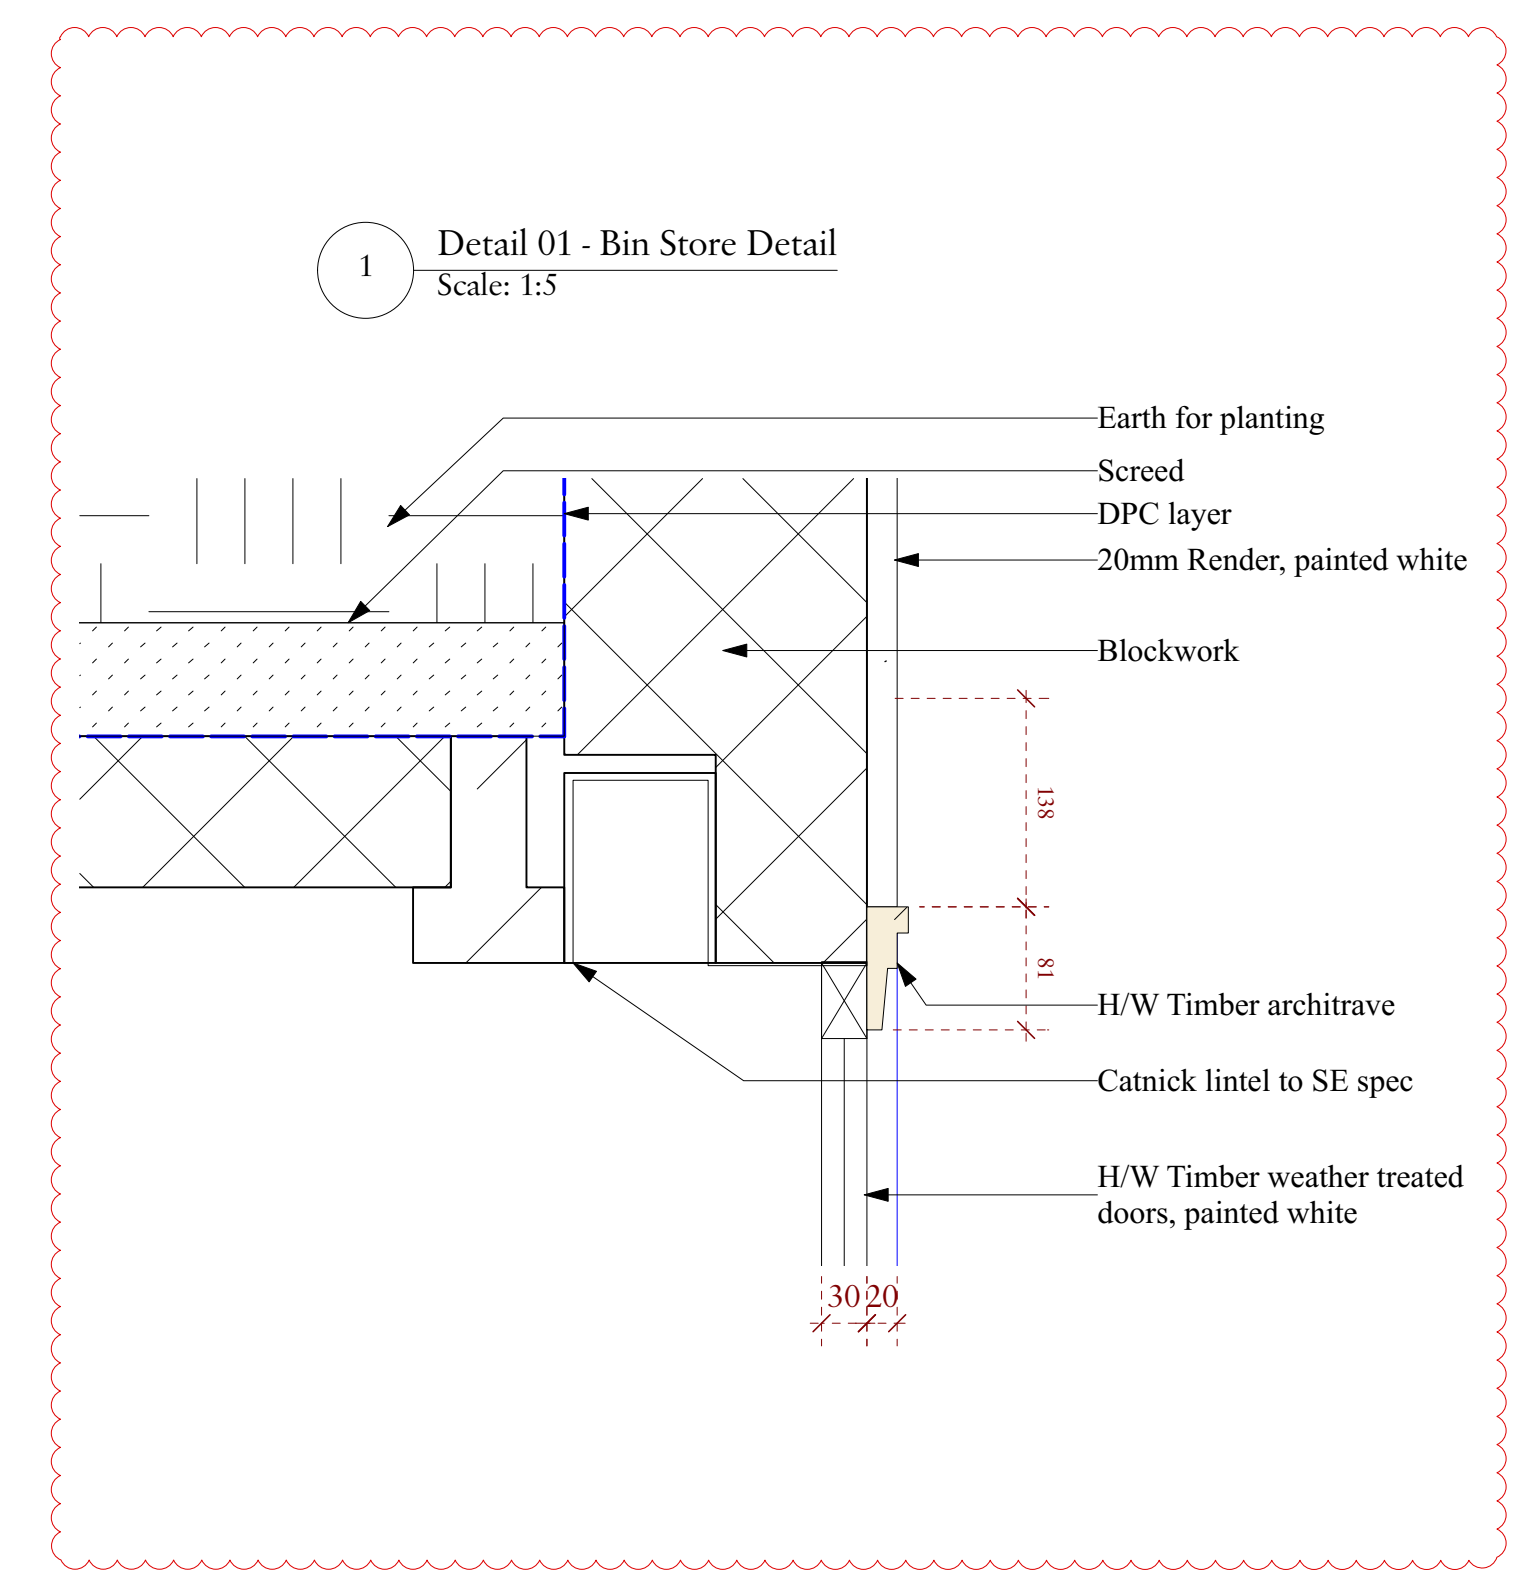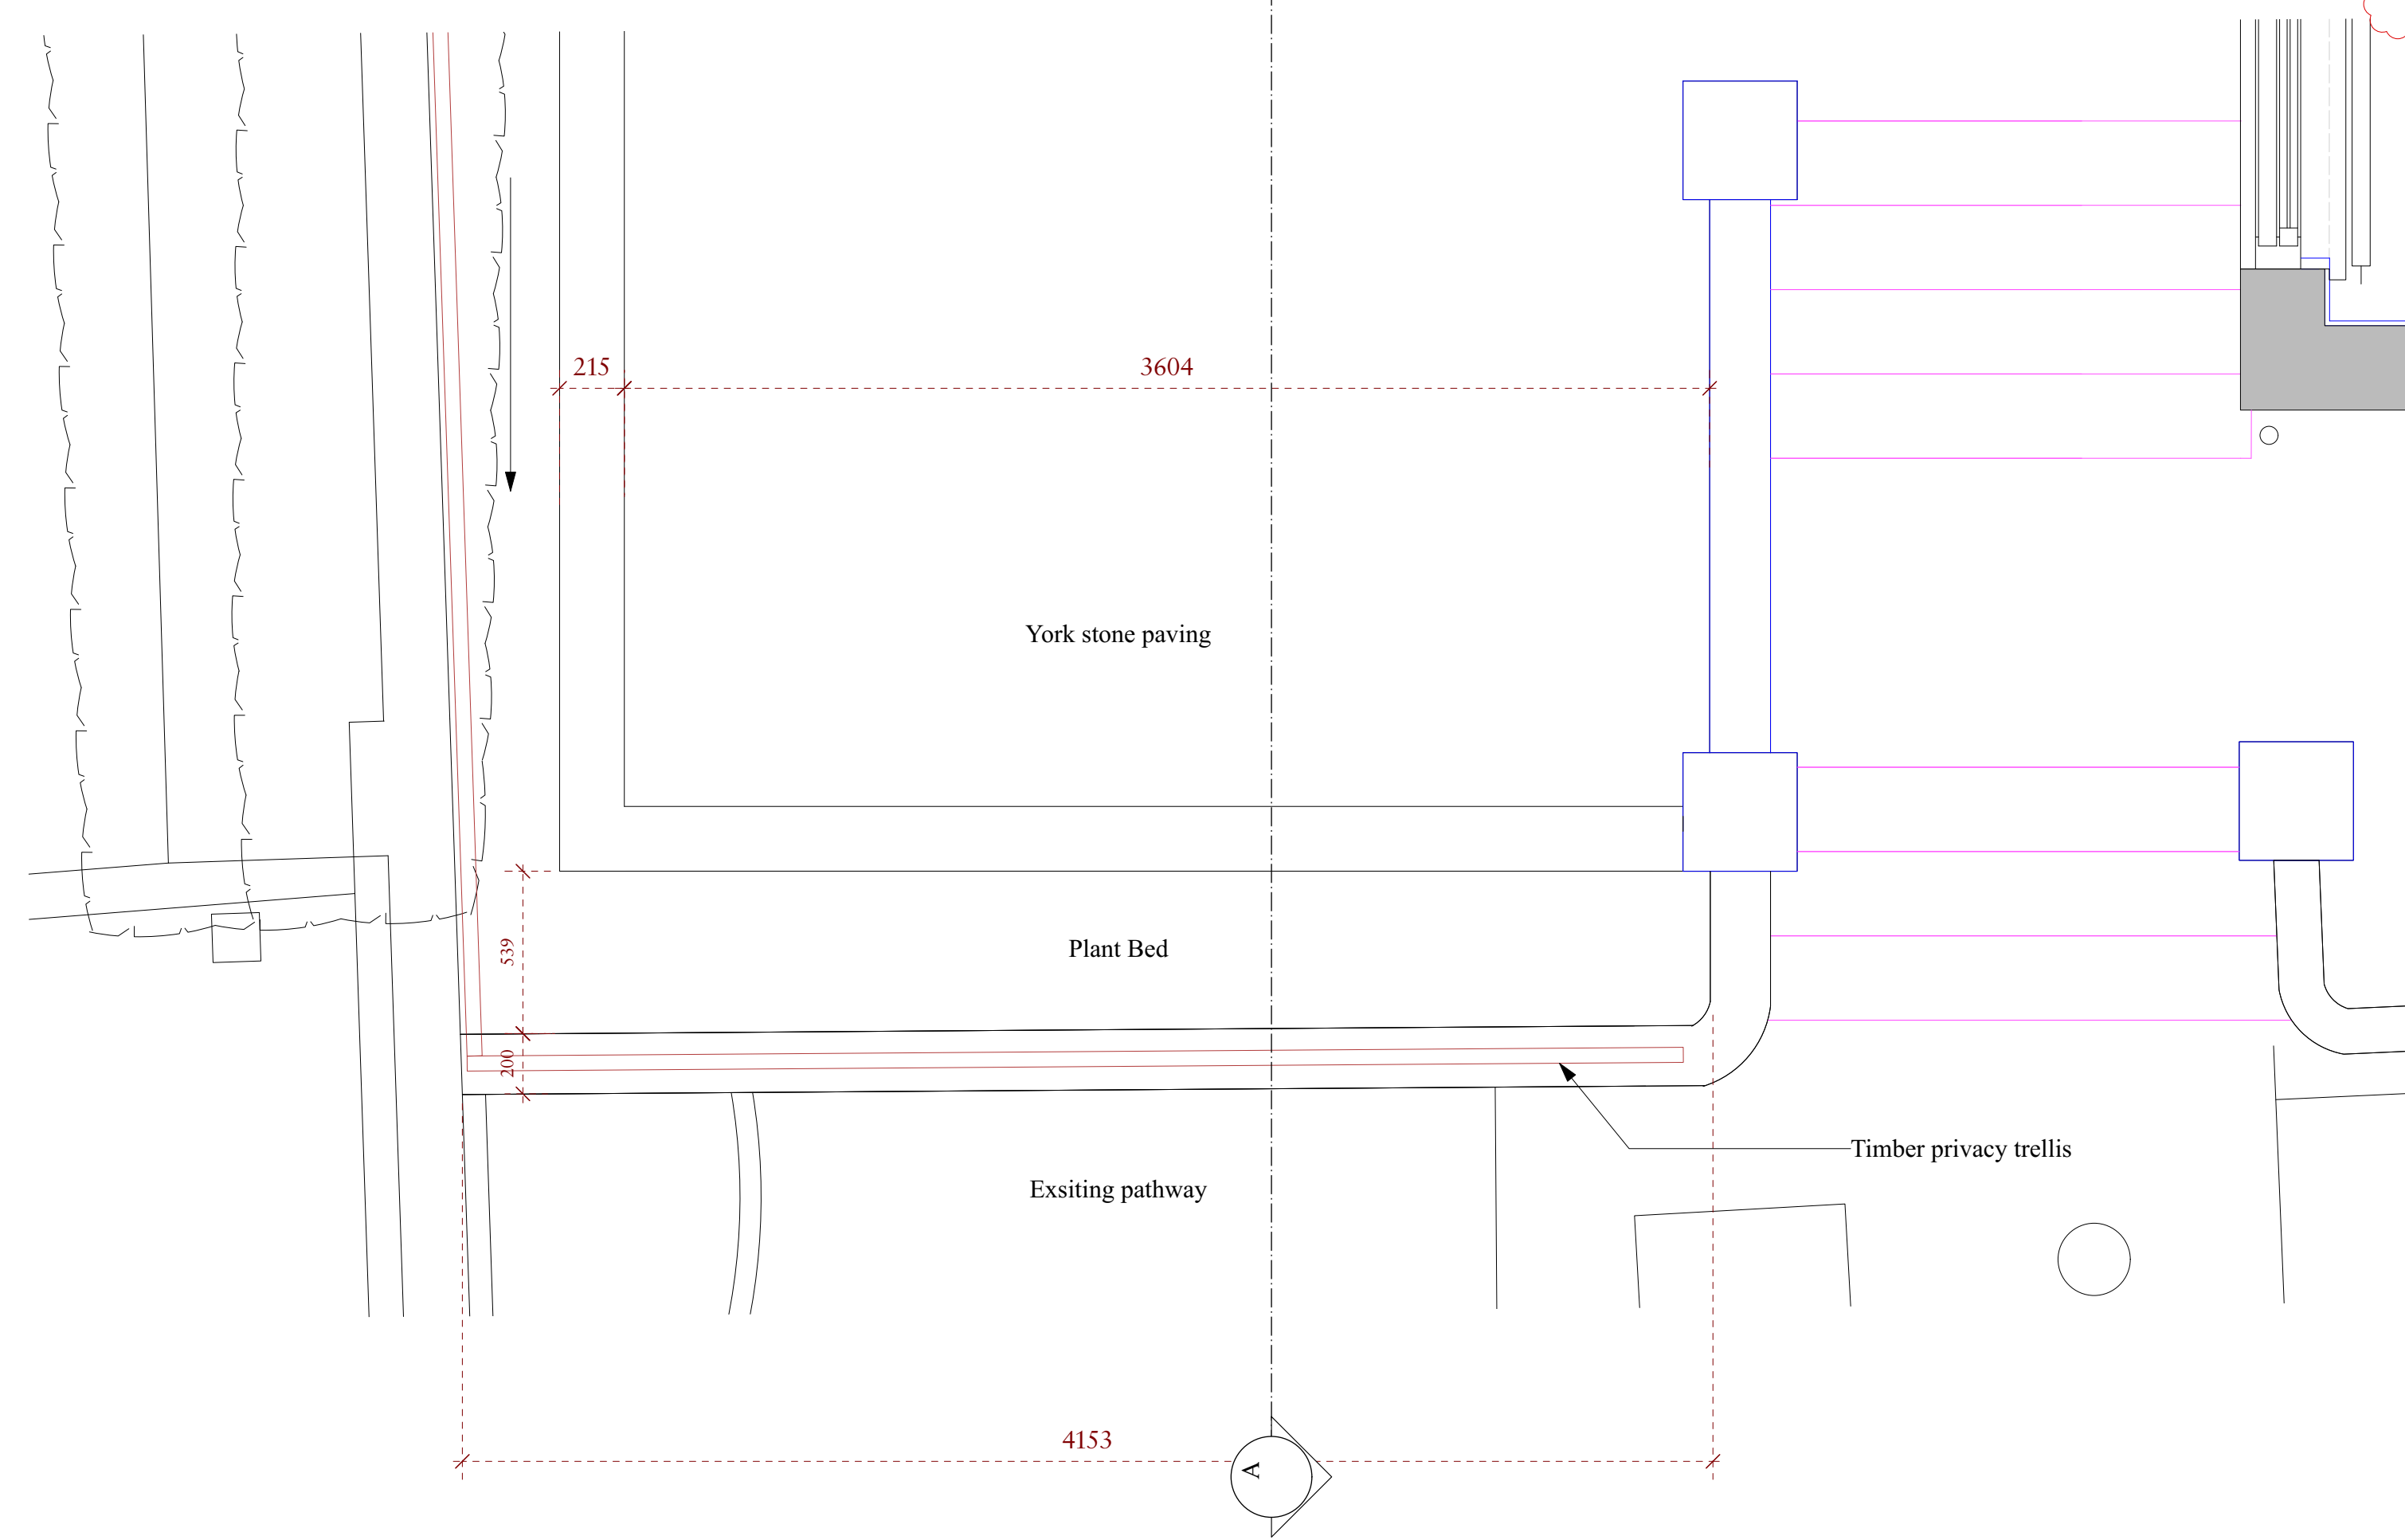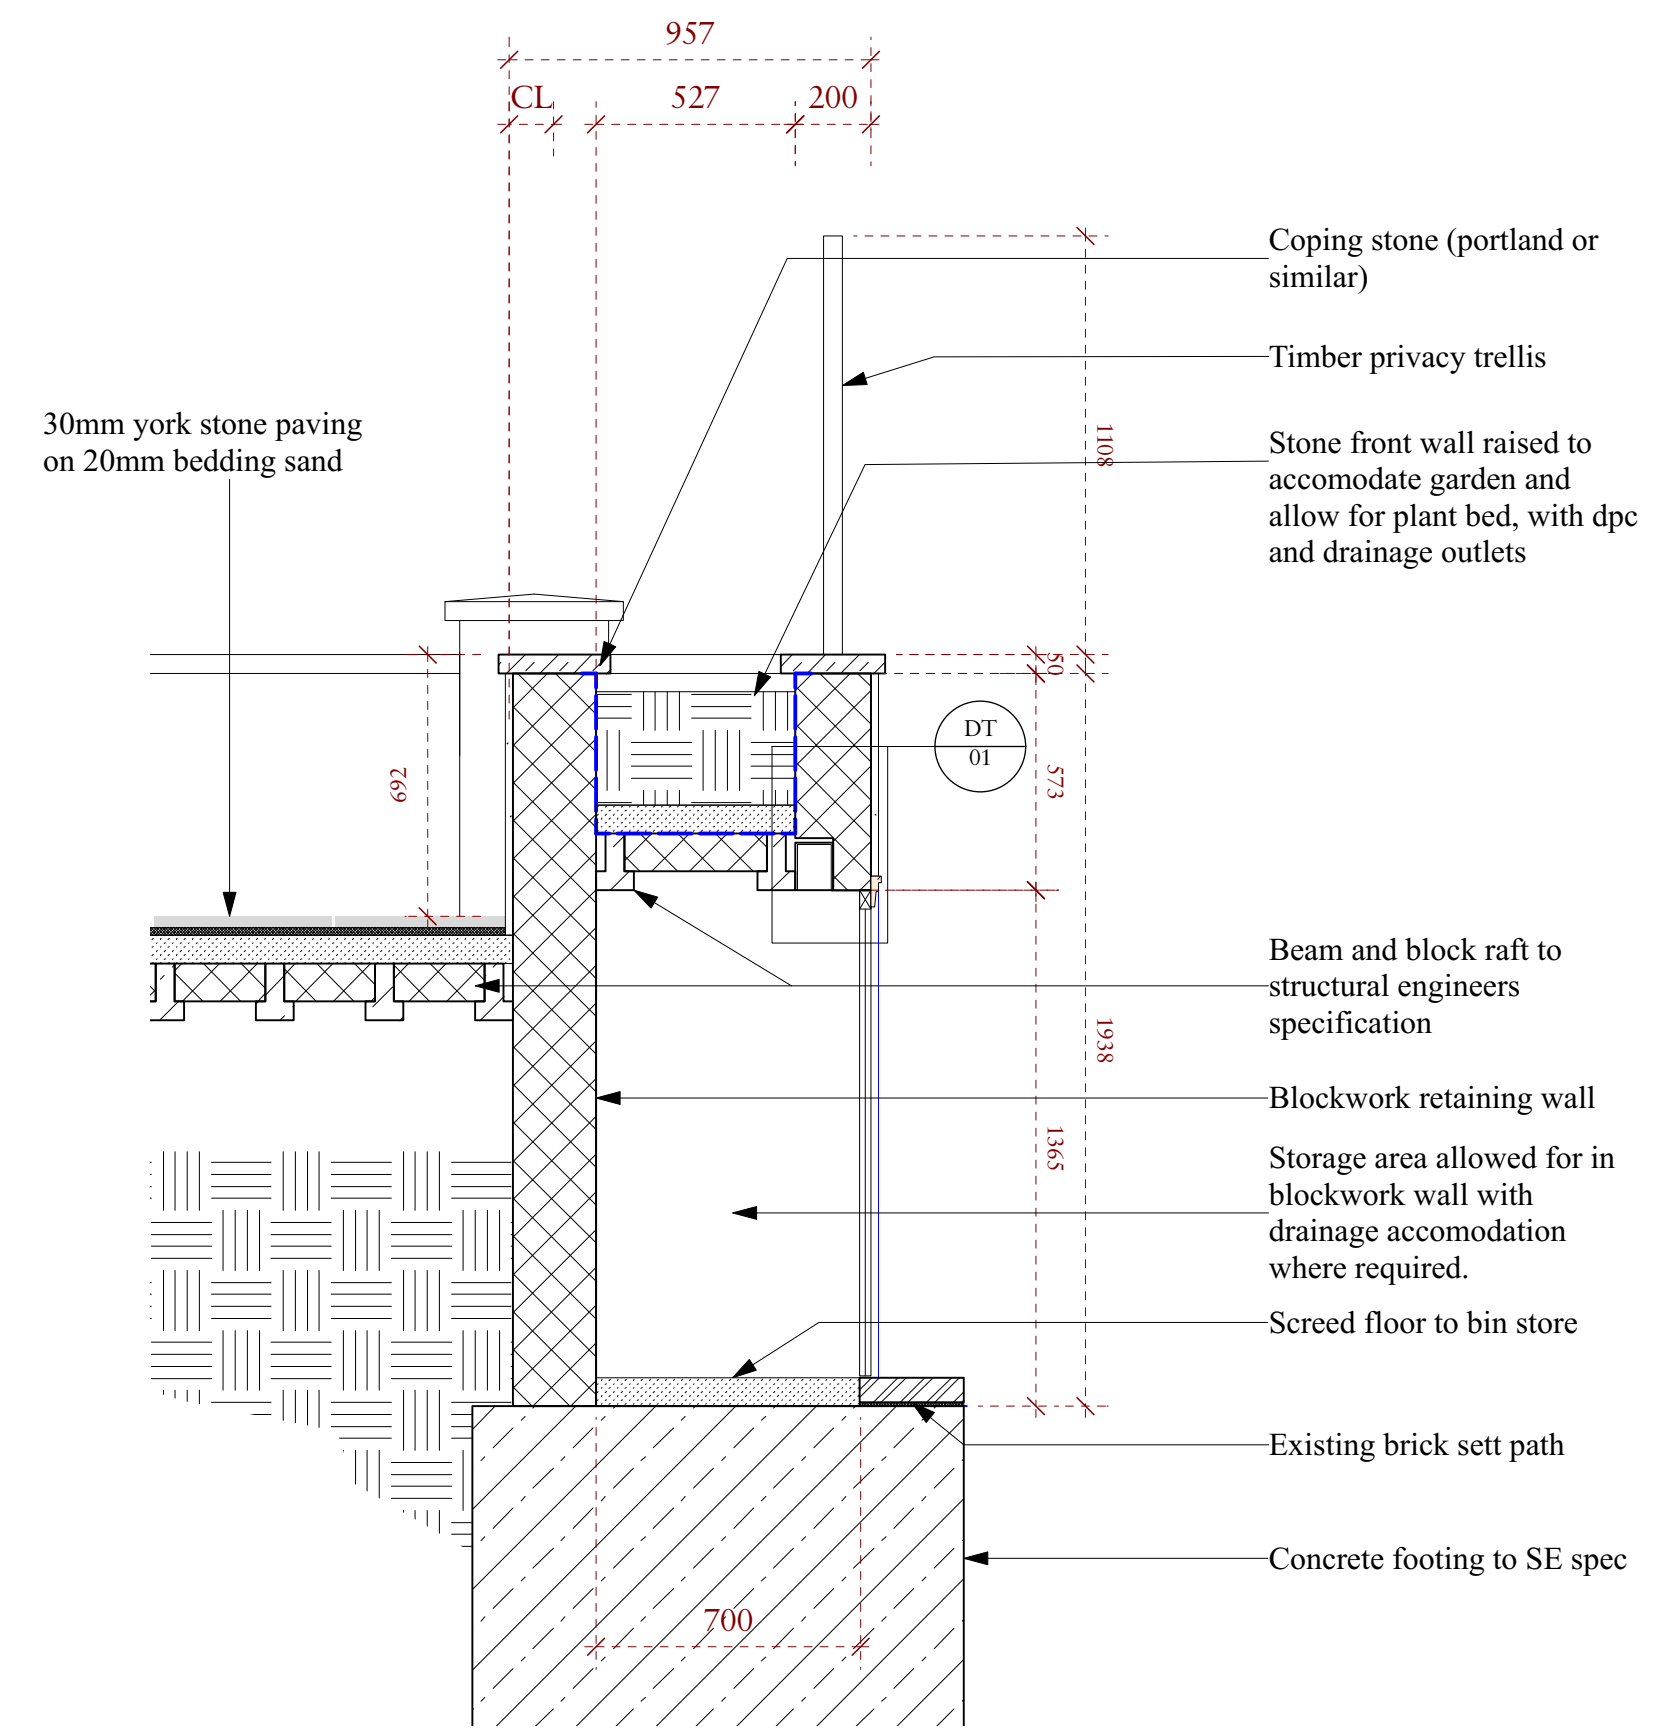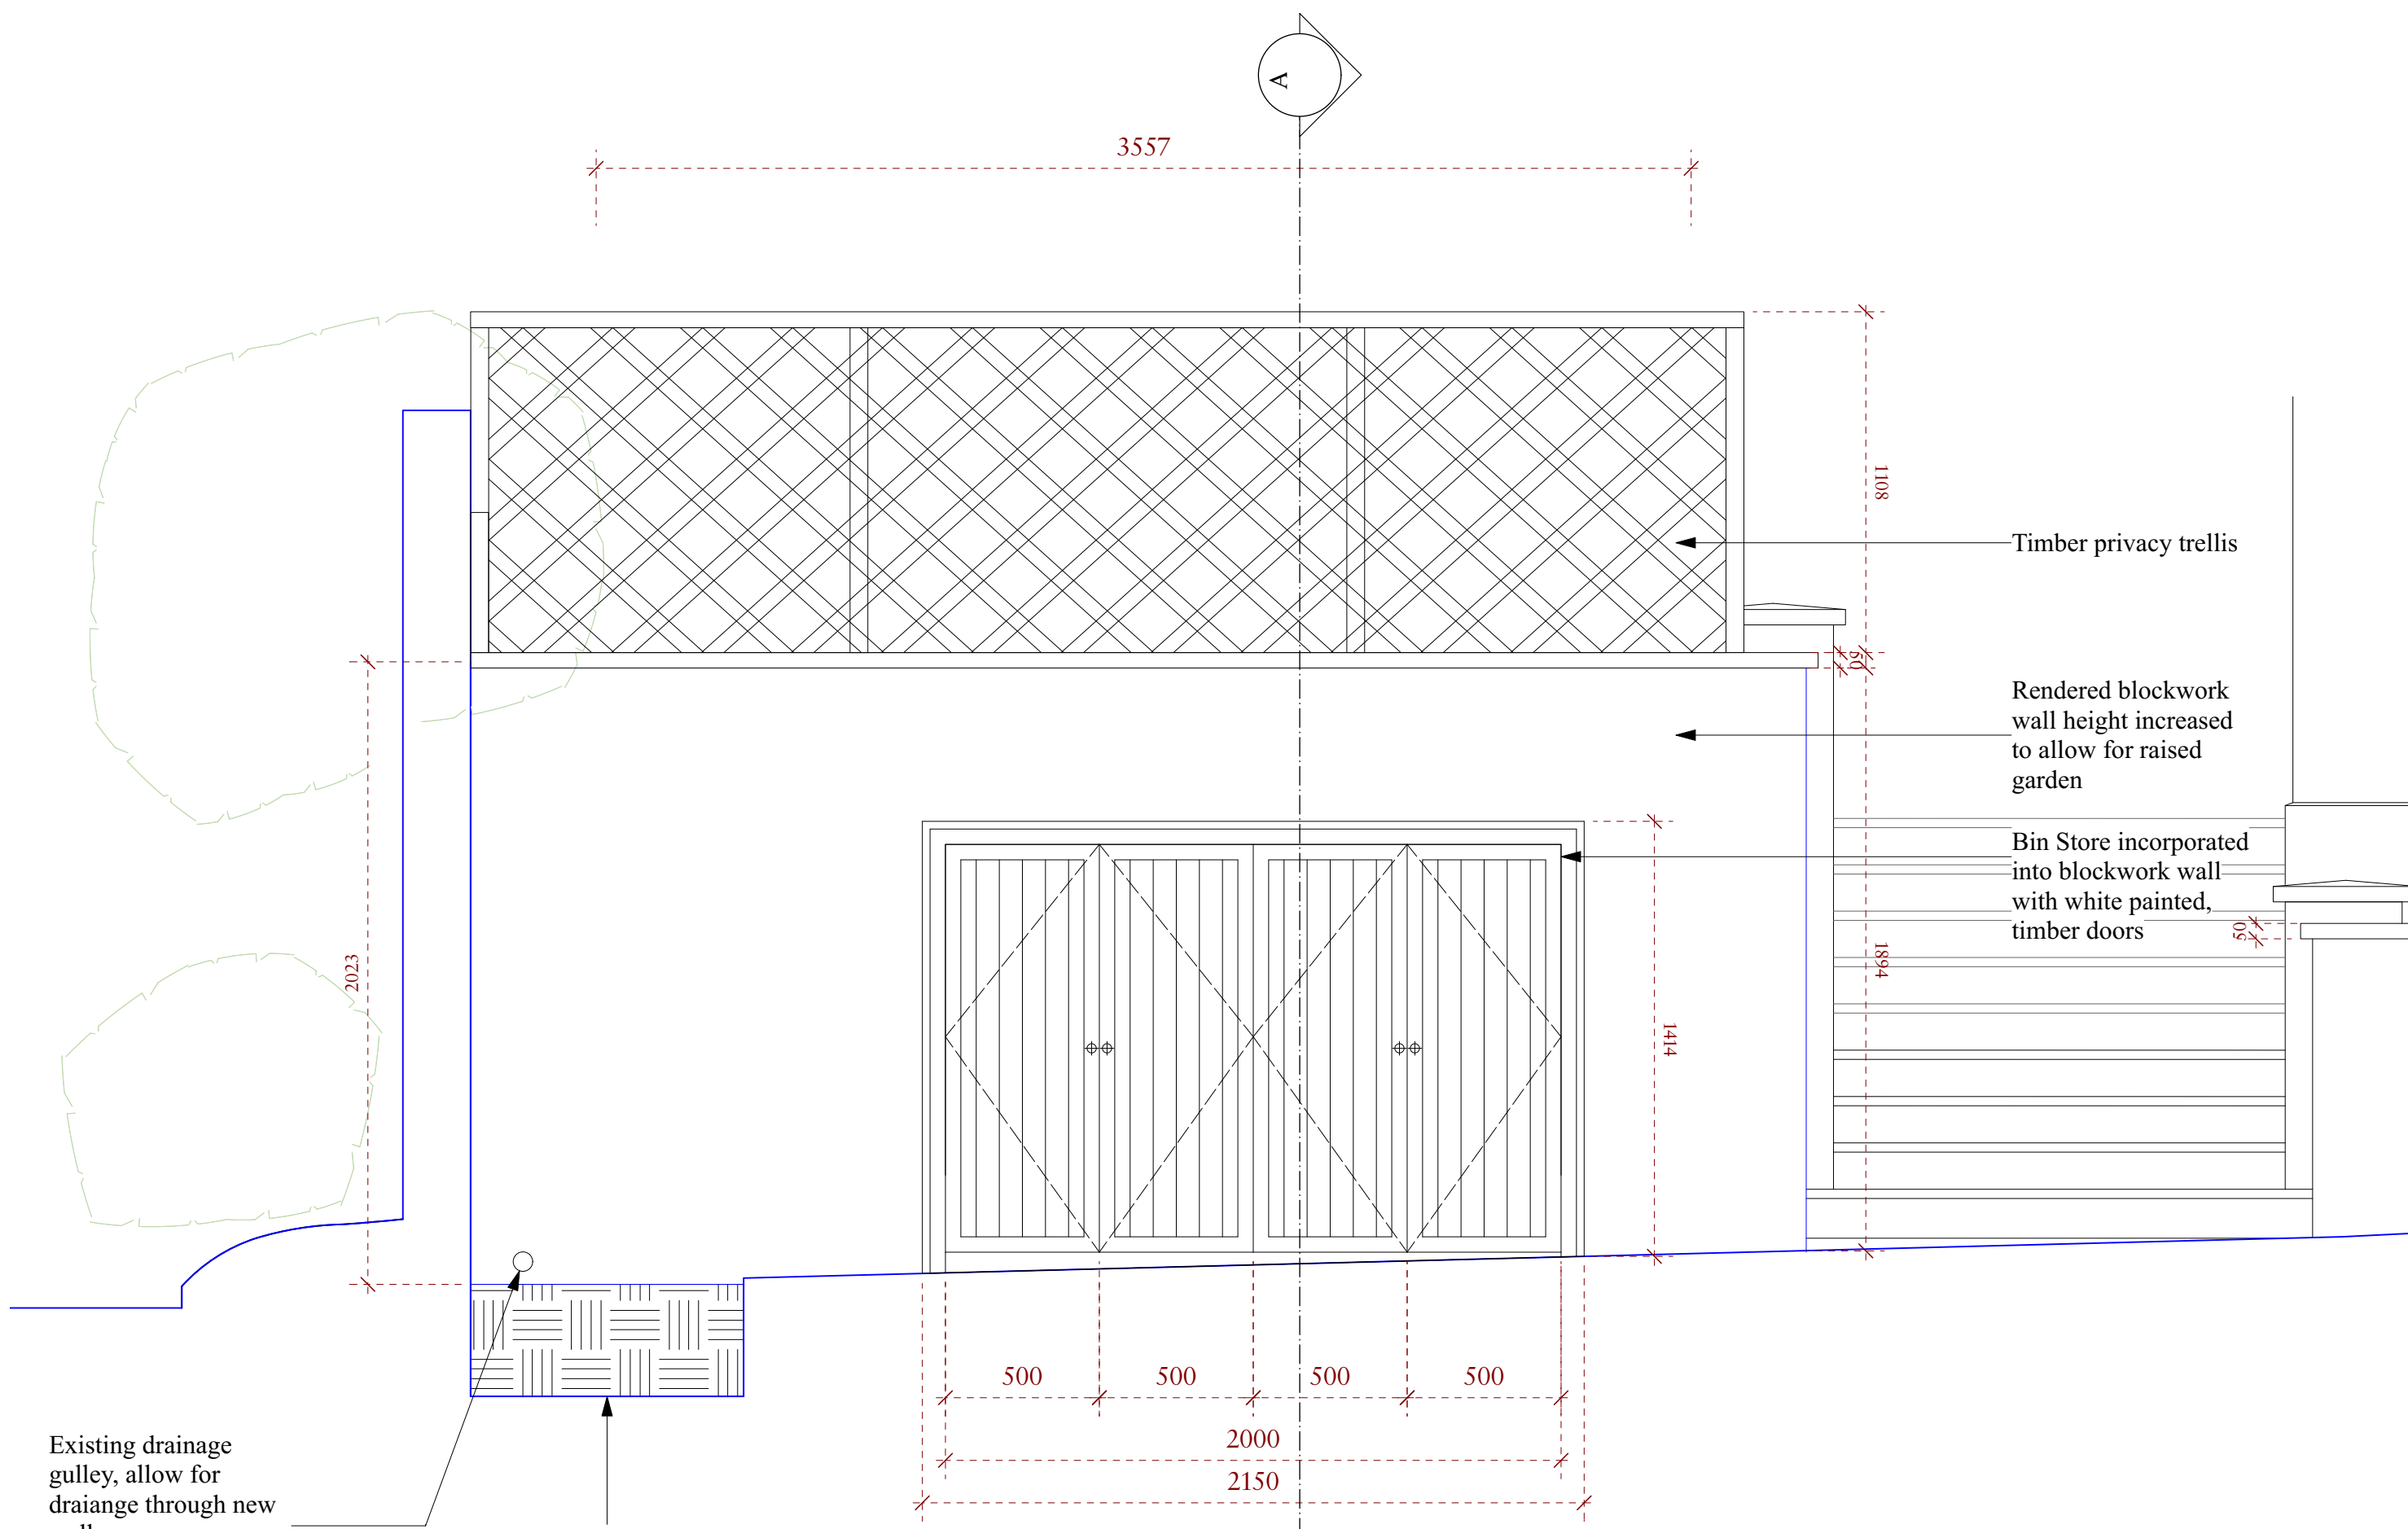

Rev	Date	Details	By
D	08/03/2023	Rendered Blockwork change	mh
C	02/09/2021	Paving updated	mh
B	30/01/2021	Terrace construction updated	mh

## Charlton Brown Architecture & Interiors

The Belvedere, 2 Back Lane, Hampstead, London, NW3 1HL  
 Telephone +44(0)20 7794 1234  
 Email office@charltonbrown.com  
 Website www.charltonbrown.com

Client  
 Mark Andrew Brown

Project  
 87 Fognal

Drawing Title  
 Front Garden Storage Details

Date	Drawn	Checked
14/12/2020	JB	SI

Scale  
 1:25

Issue Status  
 For Construction

Project Number	Drawing Number	Revision
1317	T-90-02	D