



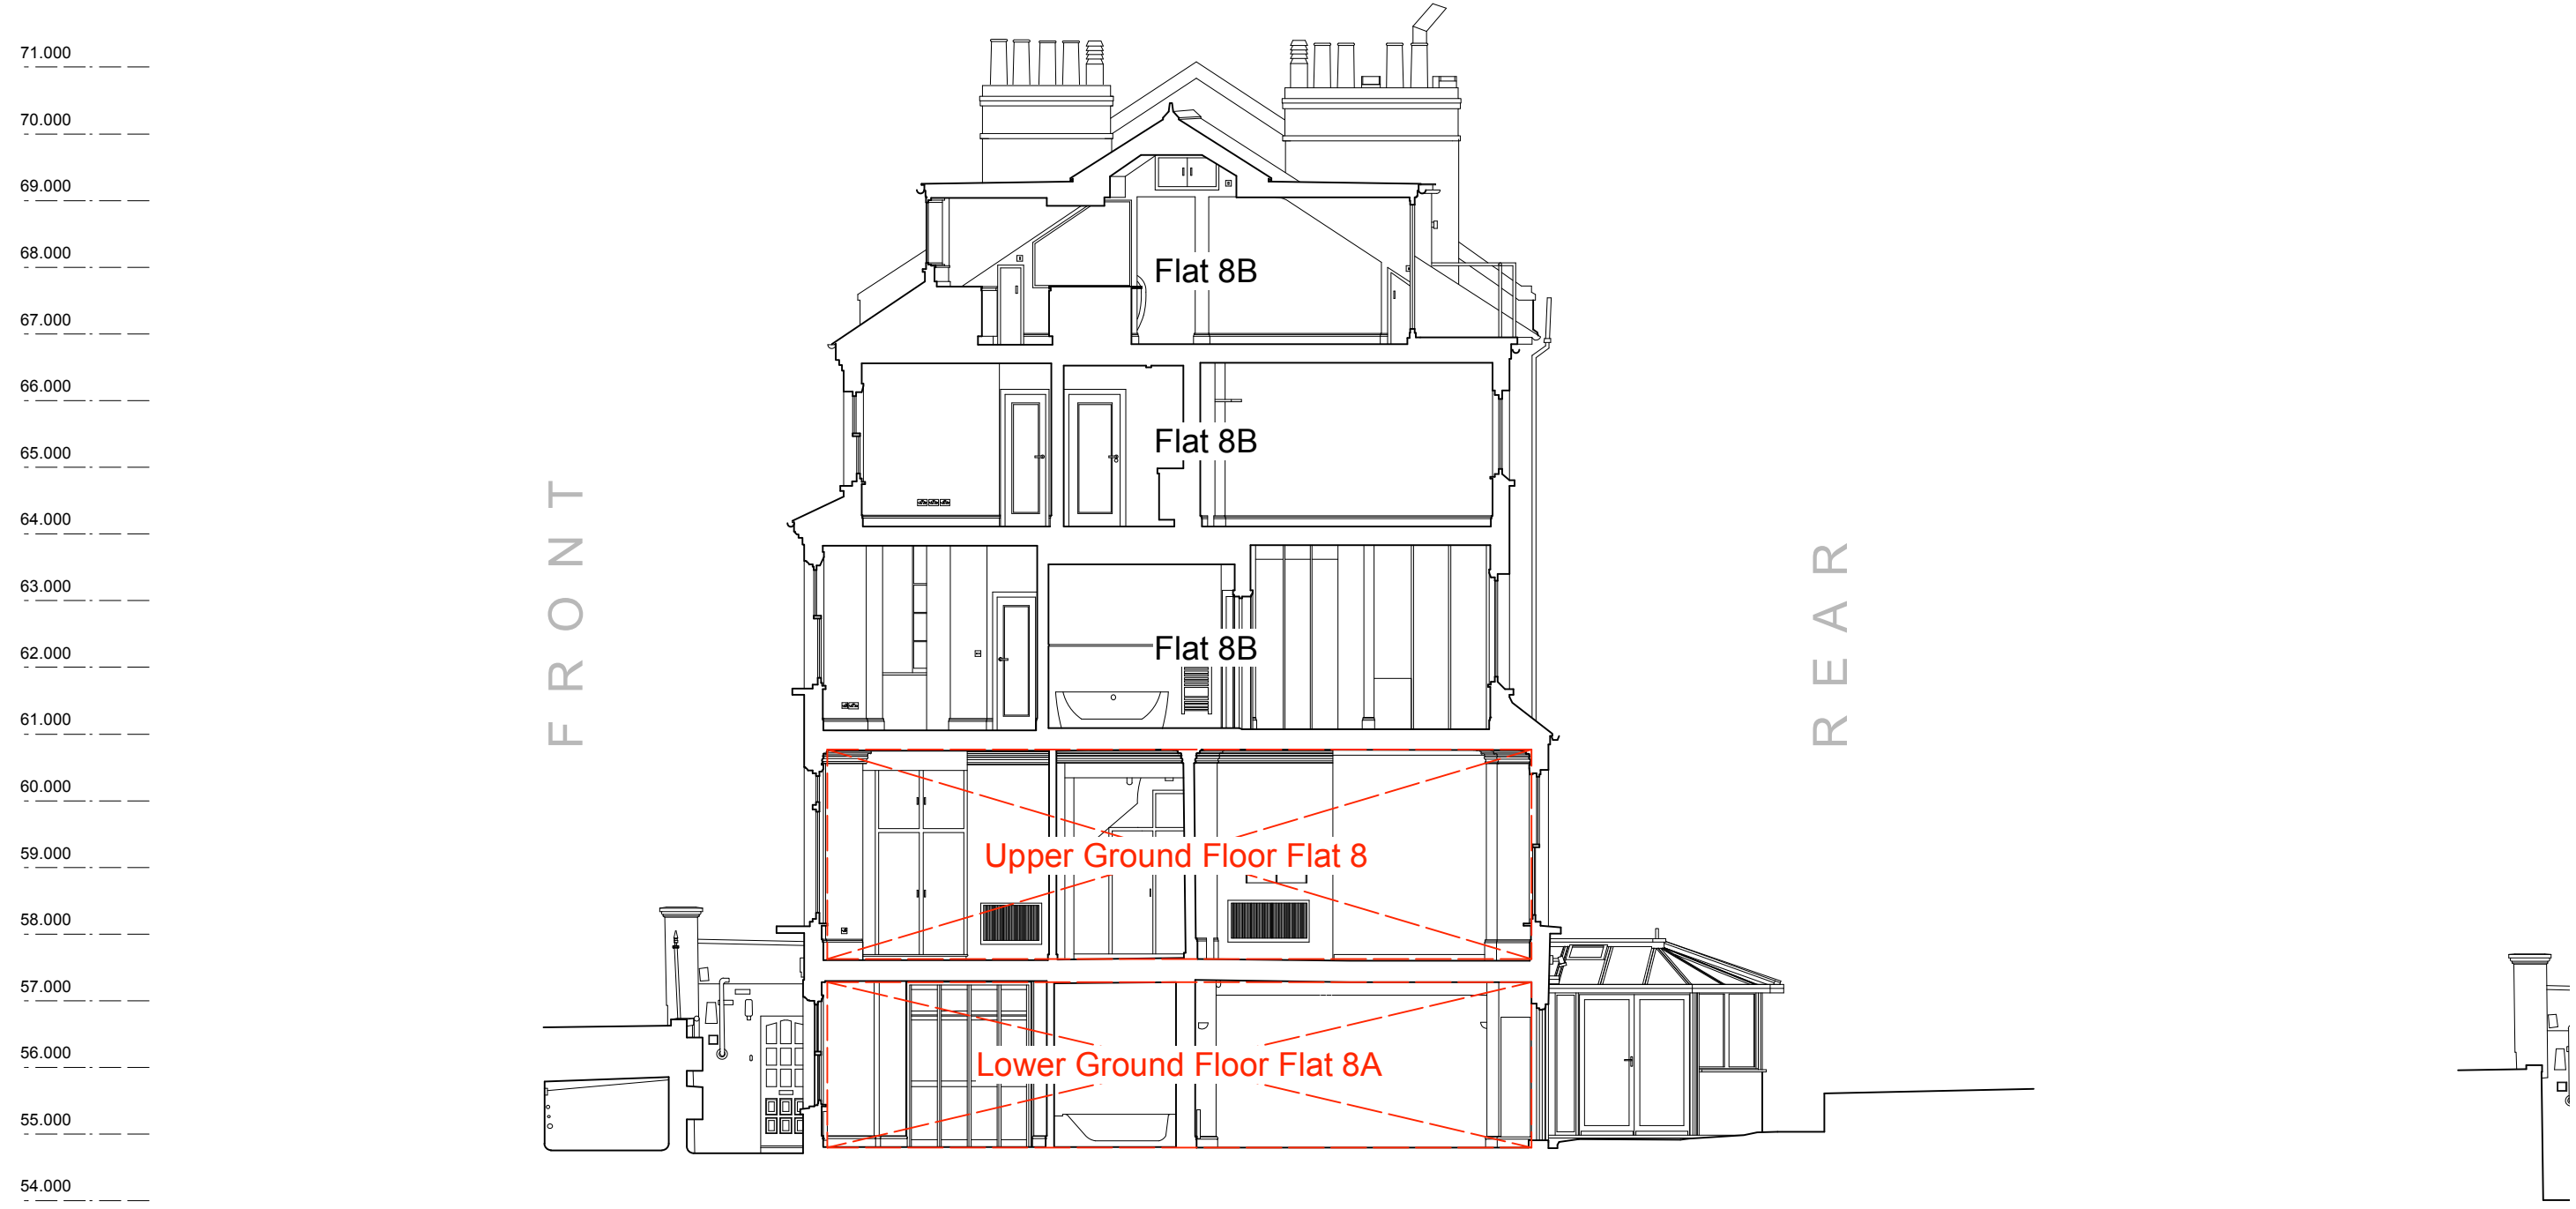

EXISTING SECTION A - A

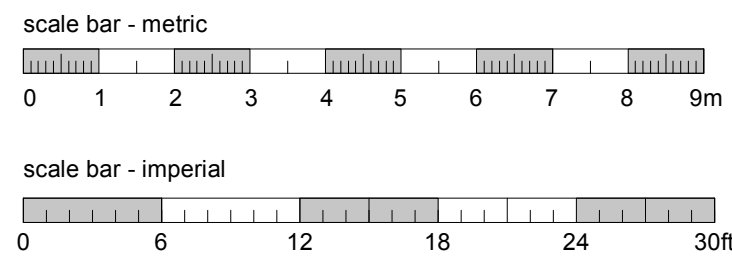

 www.cadsurveys.co.uk		CAD Surveys Ltd. Suite 2 KPC House Canterbury Road Willesborough Ashford TN24 0BP 01233 635089
Project : 8 + 8A Primrose Gardens London NW3 4TN		Drawn by : SC
Drawing title : Existing Section A-A		
Scale: 1:100@A3/1:50@A1	Date : 05/07/2022	Ref : 1129-S2-06