


10/07/2023 C:\Users\Shaheen\Documents\Mainframe\HUT-ZZ-10-DR-A-P0201-A.dwg
12/07/2023 H:\Mainframe\Mainframe.dwg
12/07/2023 H:\Mainframe\Mainframe.dwg

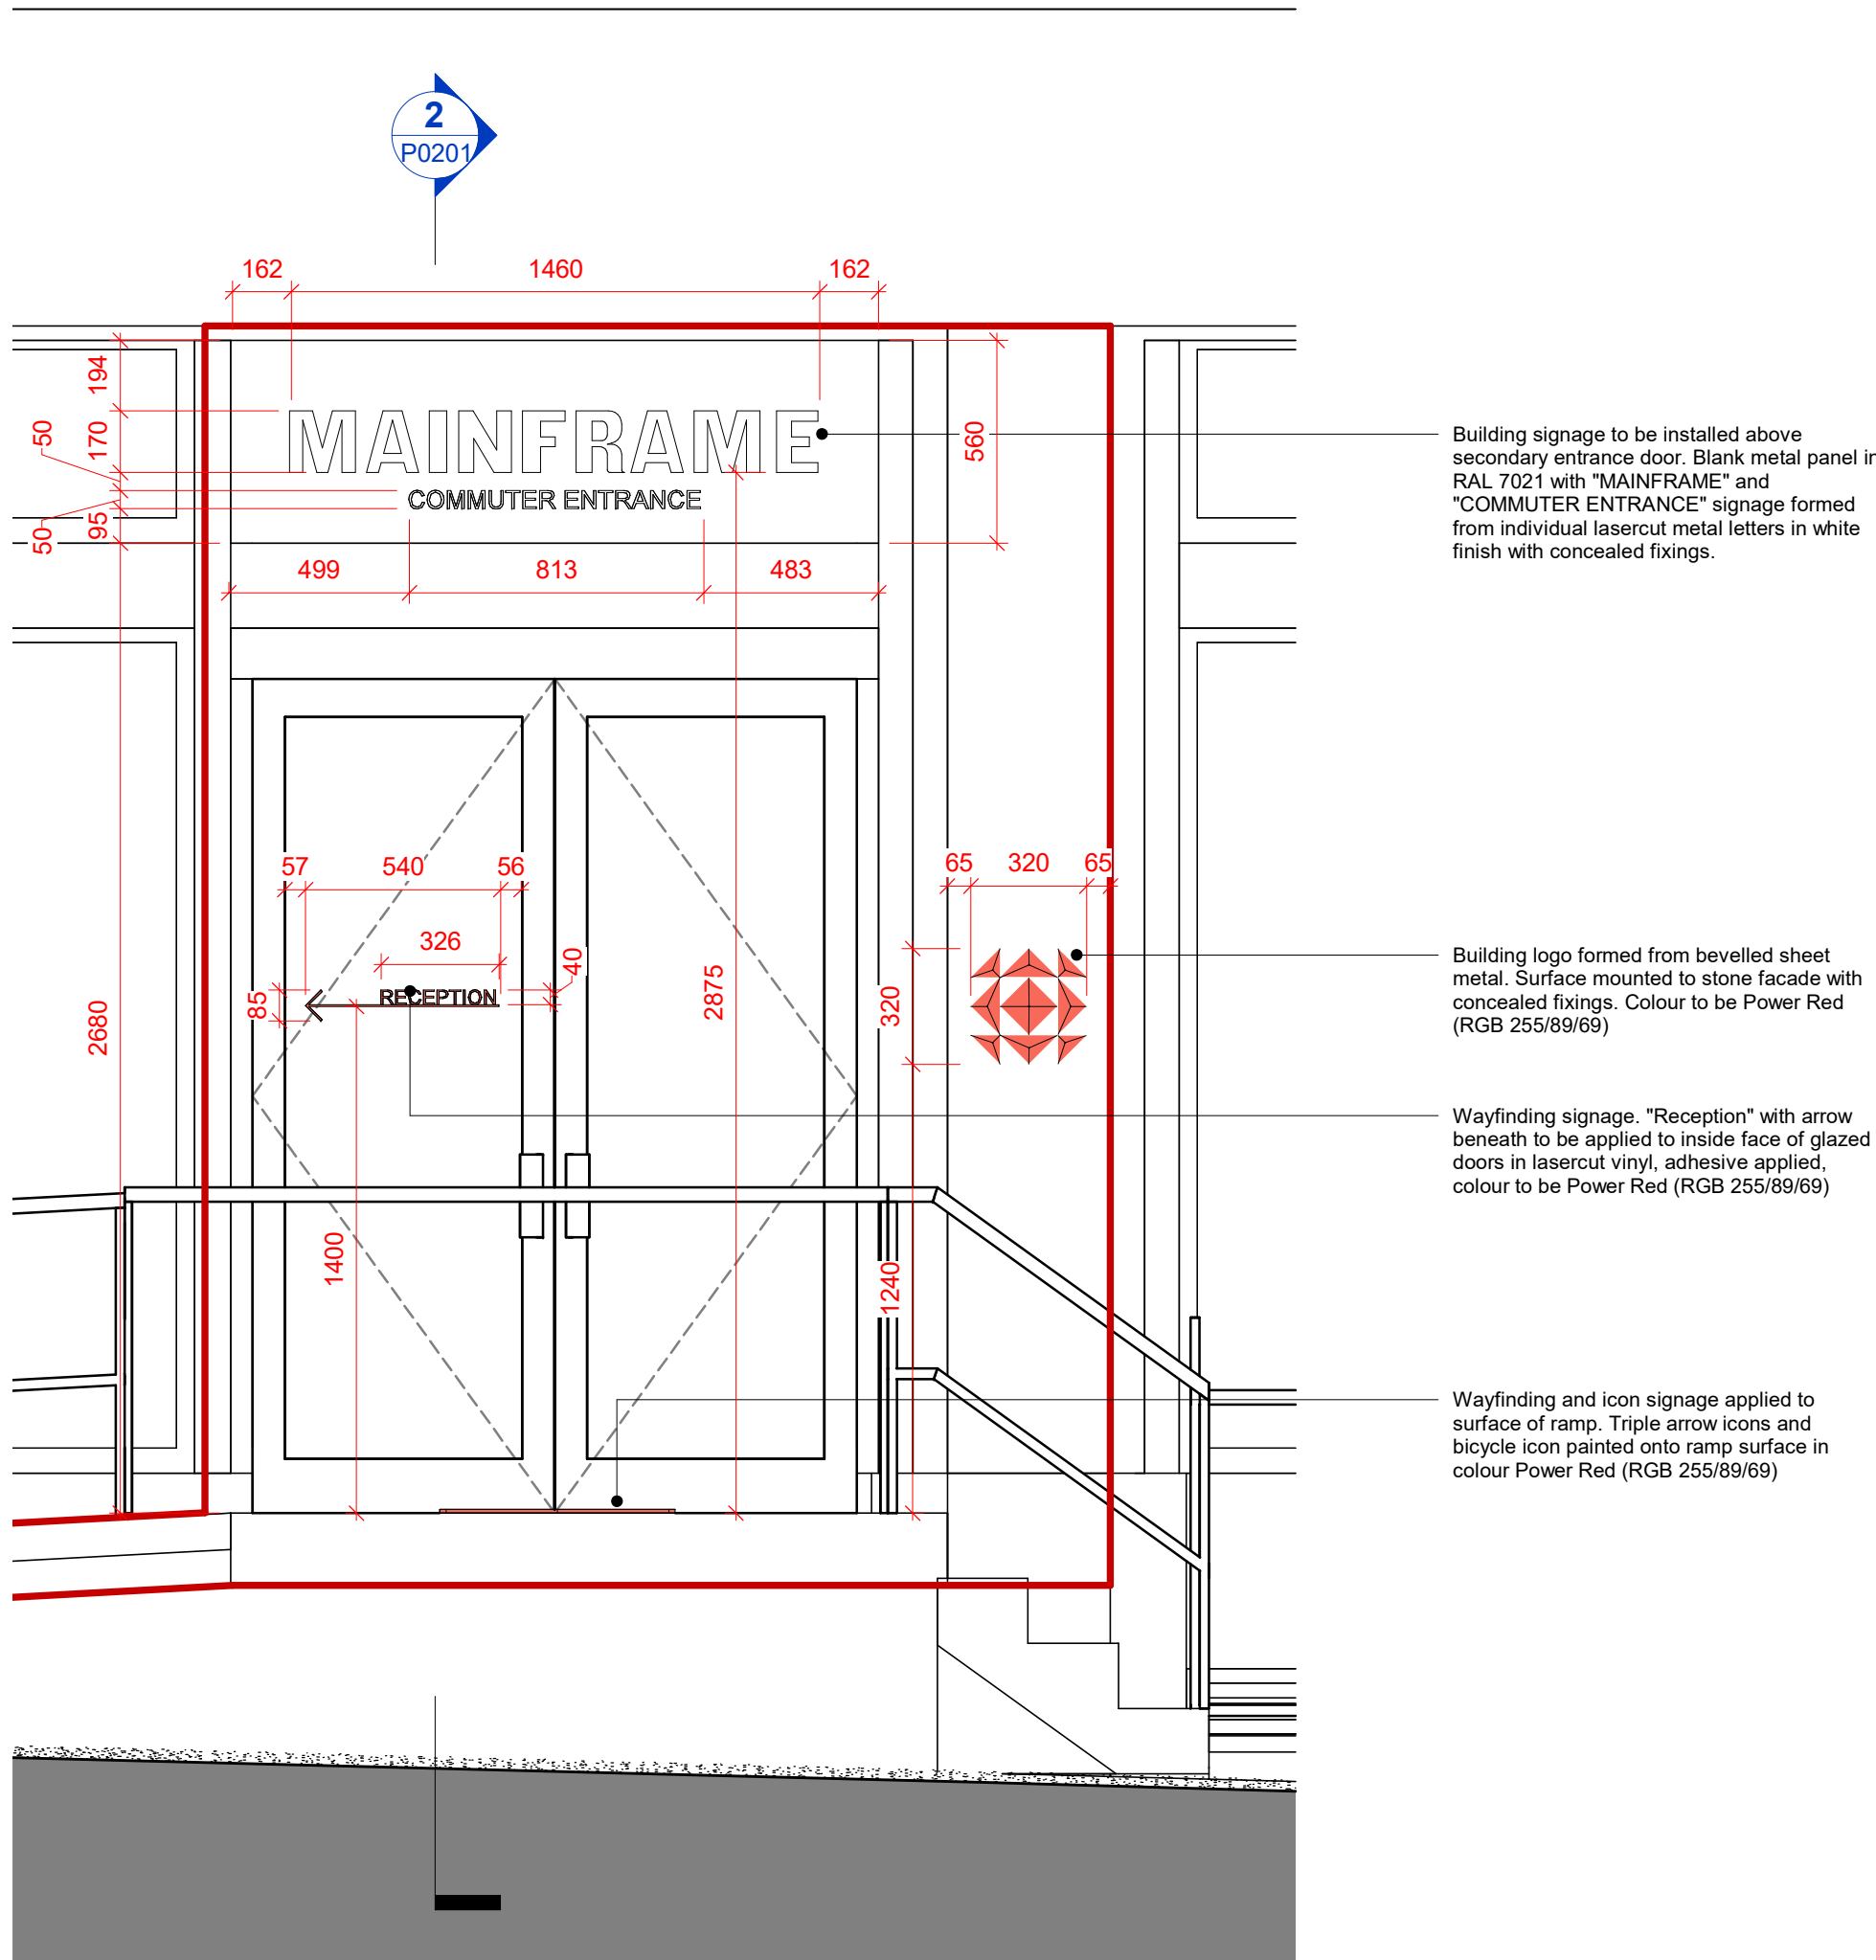


Building signage to be installed above secondary entrance door. Blank metal panel in RAL 7021 with "MAINFRAME" and "COMMUTER ENTRANCE" signage formed from individual lasercut metal letters in white finish with concealed fixings.

Building logo formed from bevelled sheet metal. Surface mounted to stone facade with concealed fixings. Colour to be Power Red (RGB 255/89/69)

Wayfinding signage. "Reception" with arrow beneath to be applied to inside face of glazed doors in lasercut vinyl, adhesive applied, colour to be Power Red (RGB 255/89/69)

Wayfinding and icon signage applied to surface of ramp. Triple arrow icons and bicycle icon painted onto ramp surface in colour Power Red (RGB 255/89/69)

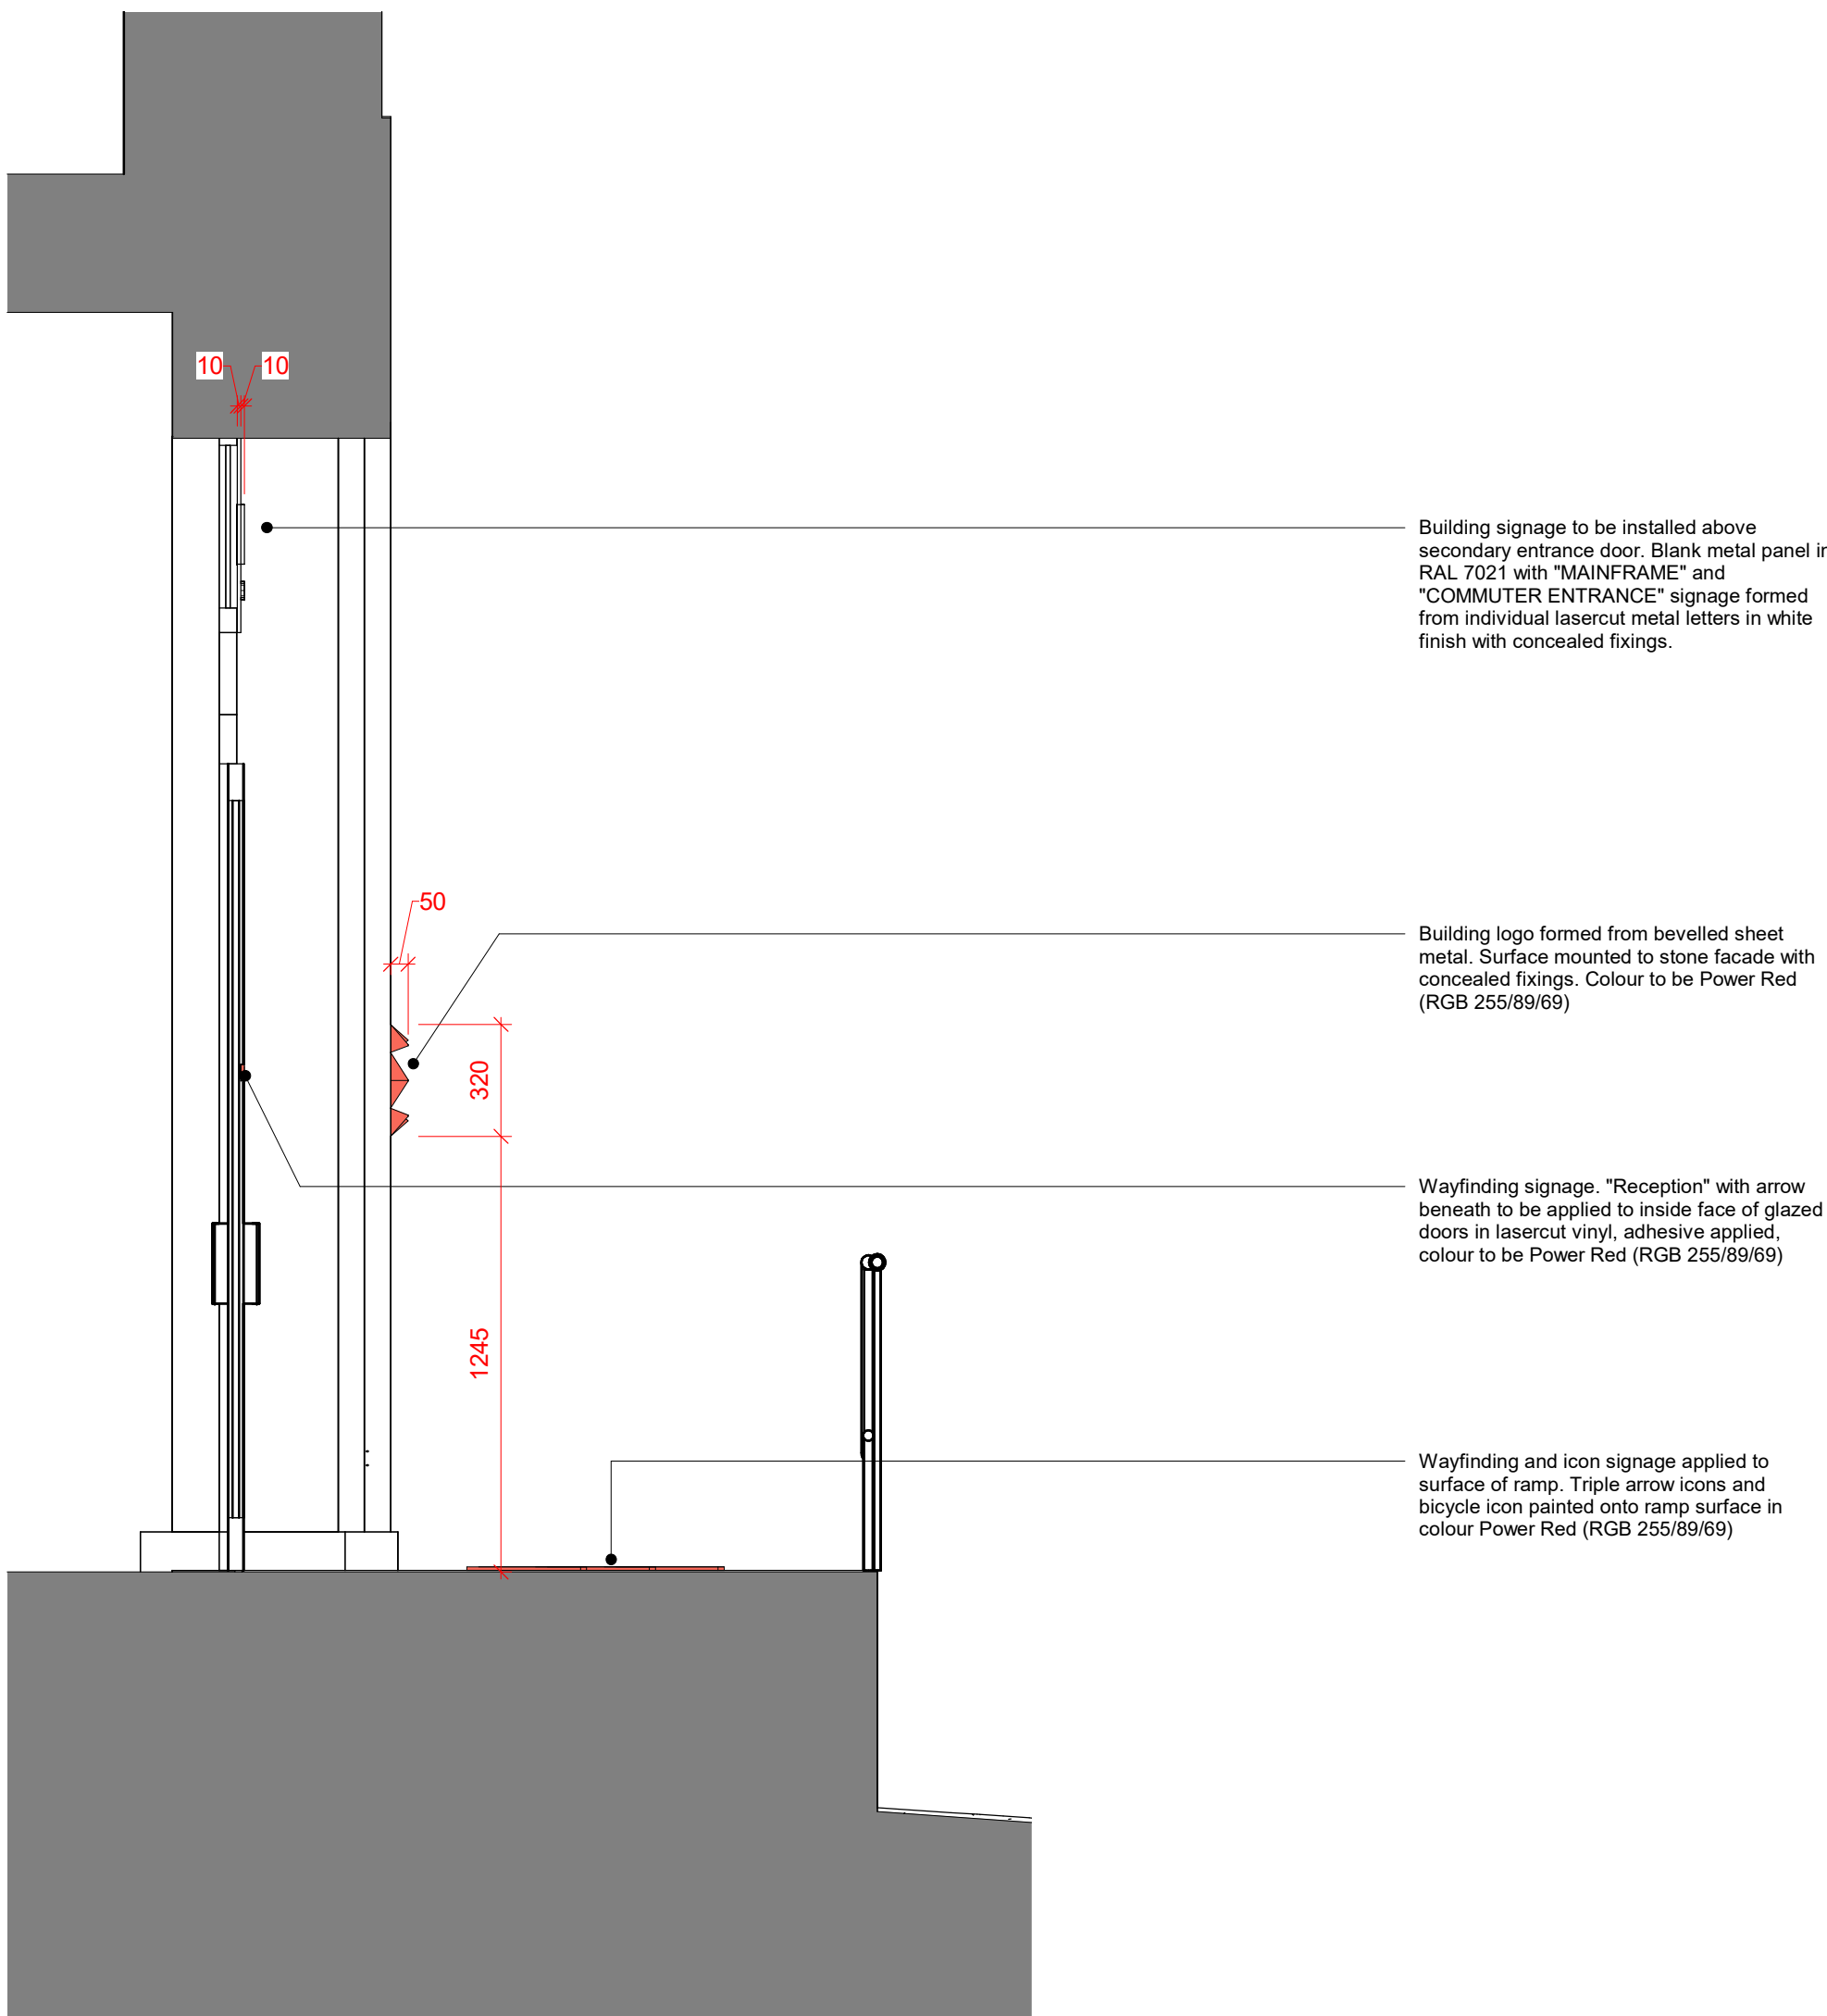

Building signage to be installed above secondary entrance door. Blank metal panel in RAL 7021 with "MAINFRAME" and "COMMUTER ENTRANCE" signage formed from individual lasercut metal letters in white finish with concealed fixings.


Building logo formed from bevelled sheet metal. Surface mounted to stone facade with concealed fixings. Colour to be Power Red (RGB 255/89/69)

Wayfinding signage. "Reception" with arrow beneath to be applied to inside face of glazed doors in lasercut vinyl, adhesive applied, colour to be Power Red (RGB 255/89/69)

Wayfinding and icon signage applied to surface of ramp. Triple arrow icons and bicycle icon painted onto ramp surface in colour Power Red (RGB 255/89/69)

1 P0201 - Lancing Street Signage

Scale - 1 : 20

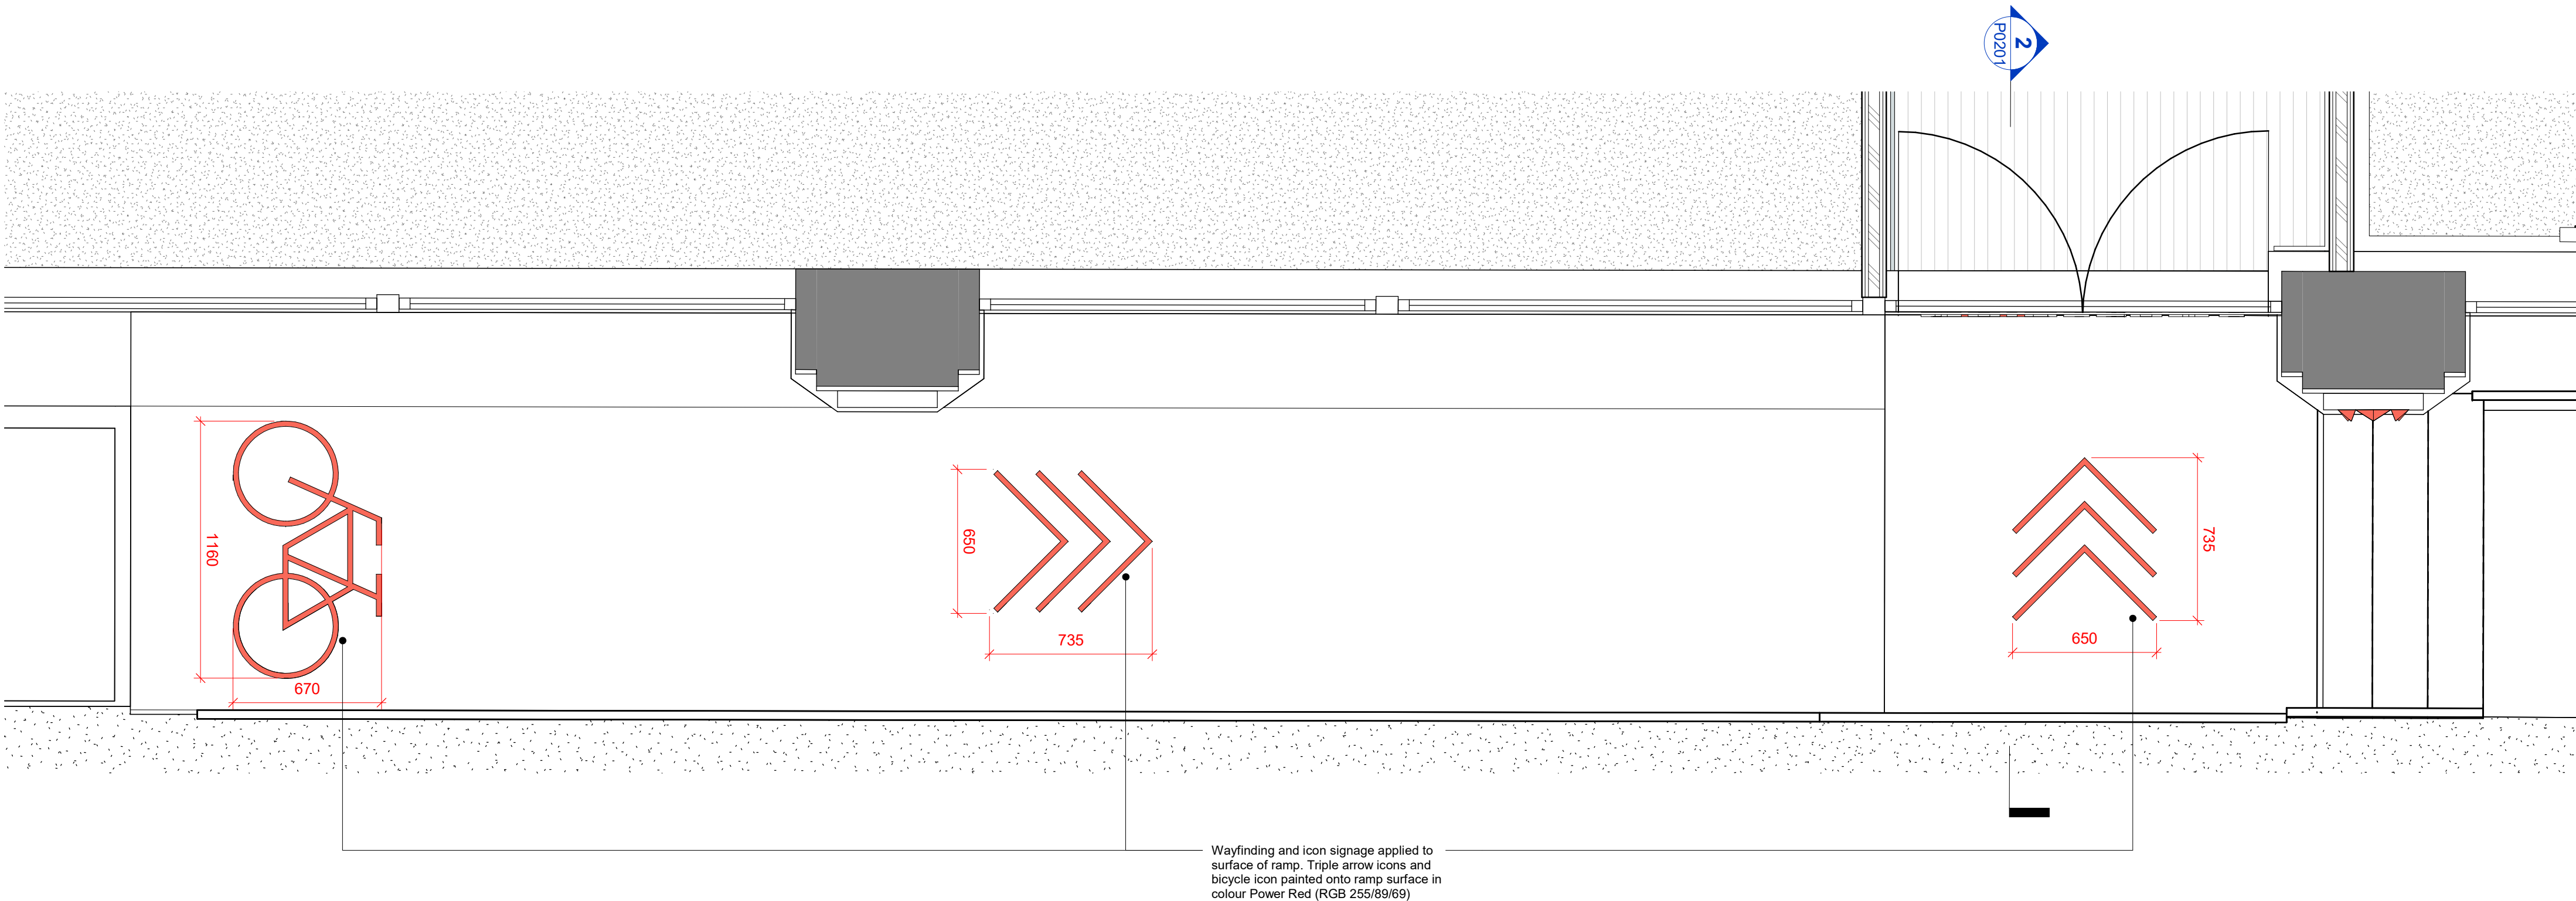

Wayfinding and icon signage applied to surface of ramp. Triple arrow icons and bicycle icon painted onto ramp surface in colour Power Red (RGB 255/89/69)

2 P0201 - Lancing Street Signage Section

Scale - 1 : 20

PLANNING NOTES

Architectural Information - the level of detail shown on the drawings is relative to the submission of a PLANNING APPLICATION.

The drawings should therefore not be used for any other purpose without both the prior agreement of the architect, and subsequent checking / development by others

Dimensions and setting out - Do not scale from this drawing. All dimensions to be checked on site by the contractor and to be his responsibility.

Structure & Construction - these drawings, unless expressly noted otherwise, have not been fully coordinated with a Structural Engineer's input and show indicative construction build-up only

Building Control - the client / the contractor will liaise directly with Local Authority to ensure the project is completed in accordance with the Building Regulations

Planning - the client/ the contractor will ensure that the project is completed in accordance with the approved Planning drawings and take responsibility for the discharge of any planning conditions

Party Walls & Rights to Light - the client/ the contractor will ensure that any notices and consents required are obtained before work commences

Freshholder / Leaseholder / Restricted covenants / Easement approvals - the client will ensure that any notices and consents required are obtained before work commences

Archaeological & Ecological - the client/ the contractor will ensure that any notices and consents required are obtained before work commences

Areas - the areas provided on drawings are rounded to the nearest whole unit. Measurements are based upon received survey information and as such a reasonable allowance should be made for discrepancies or deviations that may occur during construction.

REFERENCE KEY

Ownership Boundary

Application Boundary

Party Wall Line

Existing Walls

Demolished Walls

Proposed Walls

09.01
TYPICAL OFFICE
100sqm
1000sqft

Room Details

NOTE: ALL INTERNAL LAYOUTS ARE INDICATIVE ONLY

0m 0.5m 1m

Rev	Date	Description	Author	Checker
0	07.07.23	DRAFT - Advertising Consent Application Drawings	SA	LS
A	11.07.23	Advertising Consent Application Submission	SA	LS

PLANNING

Project Number Project Name

H582 Mainframe

Drawing Name

Proposed Lancing Street Signage

Scale at A1 / A3

1:20 / 1:40

Drawing Number

H582 - HUT - ZZ - 10 - DR - A - P0201

Revision

- A

HÛT Architecture
Studio 314
Mare Street Studios
London E8 3JS
020 7399 8680
info@hutarchitecture.com

HÛT